




SHED A - 1:200

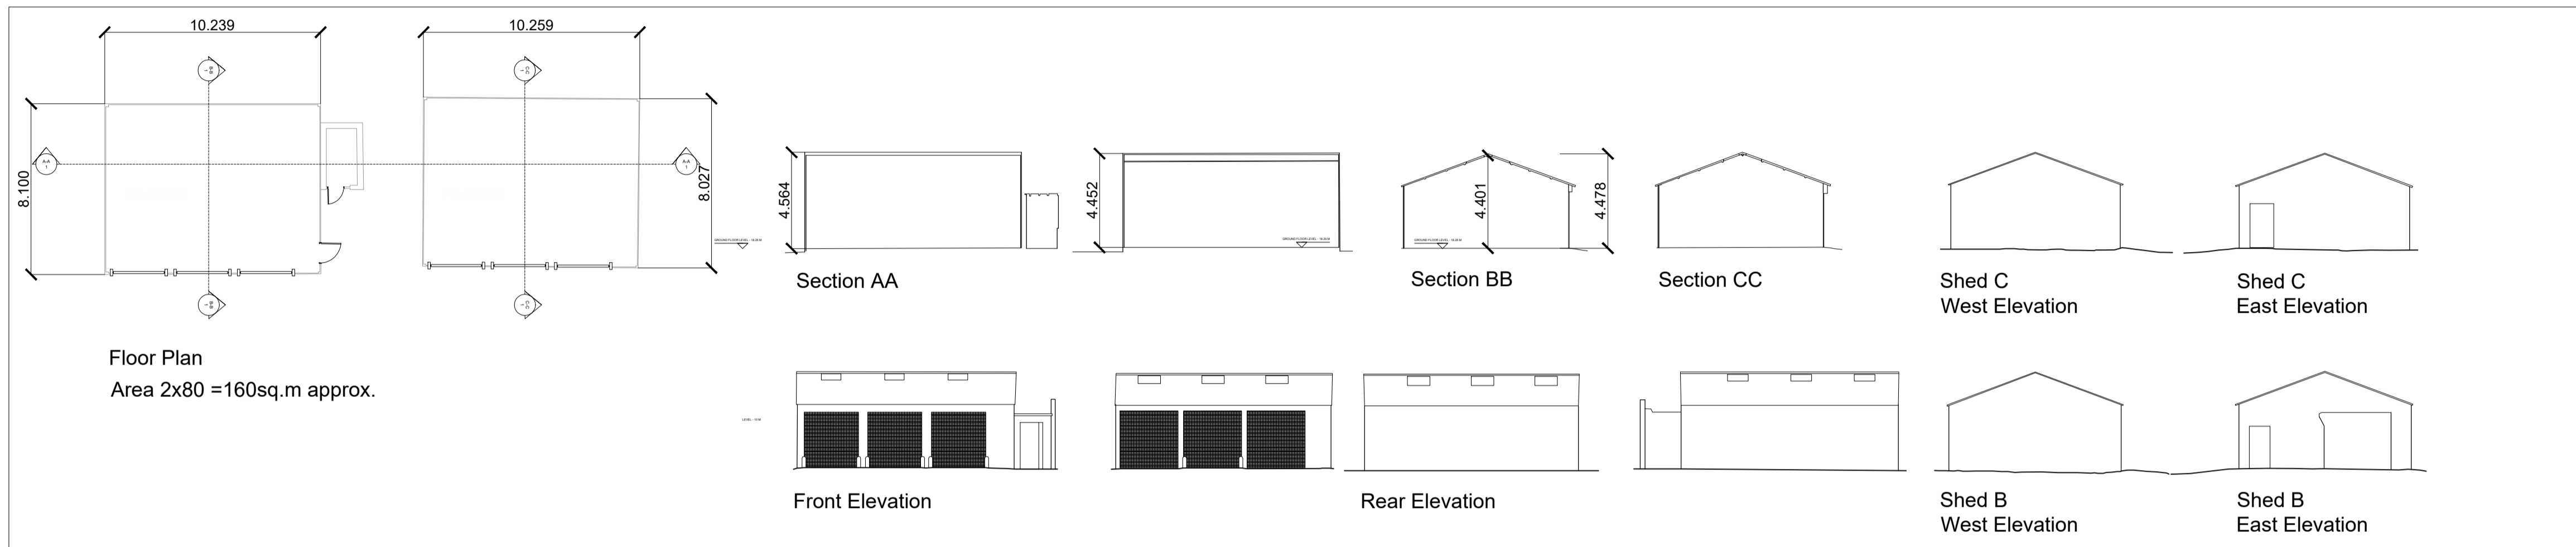


SHED B & C - 1:200

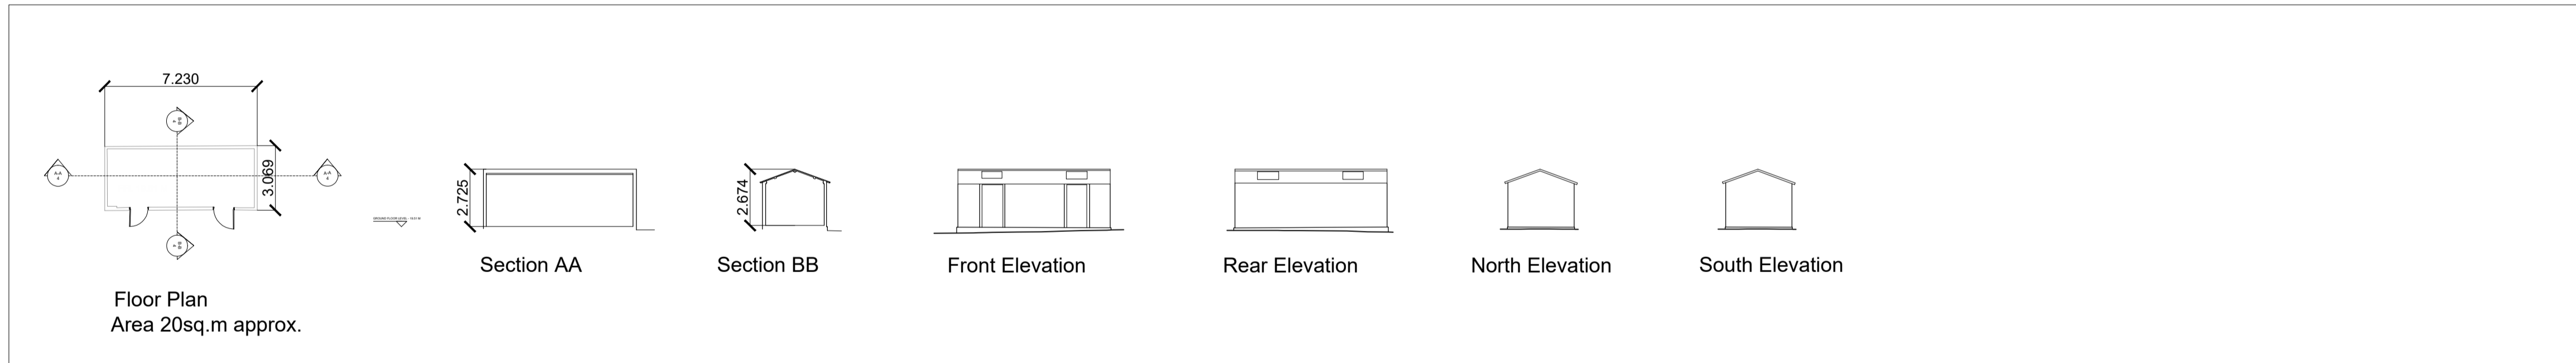


SHED D - 1:200

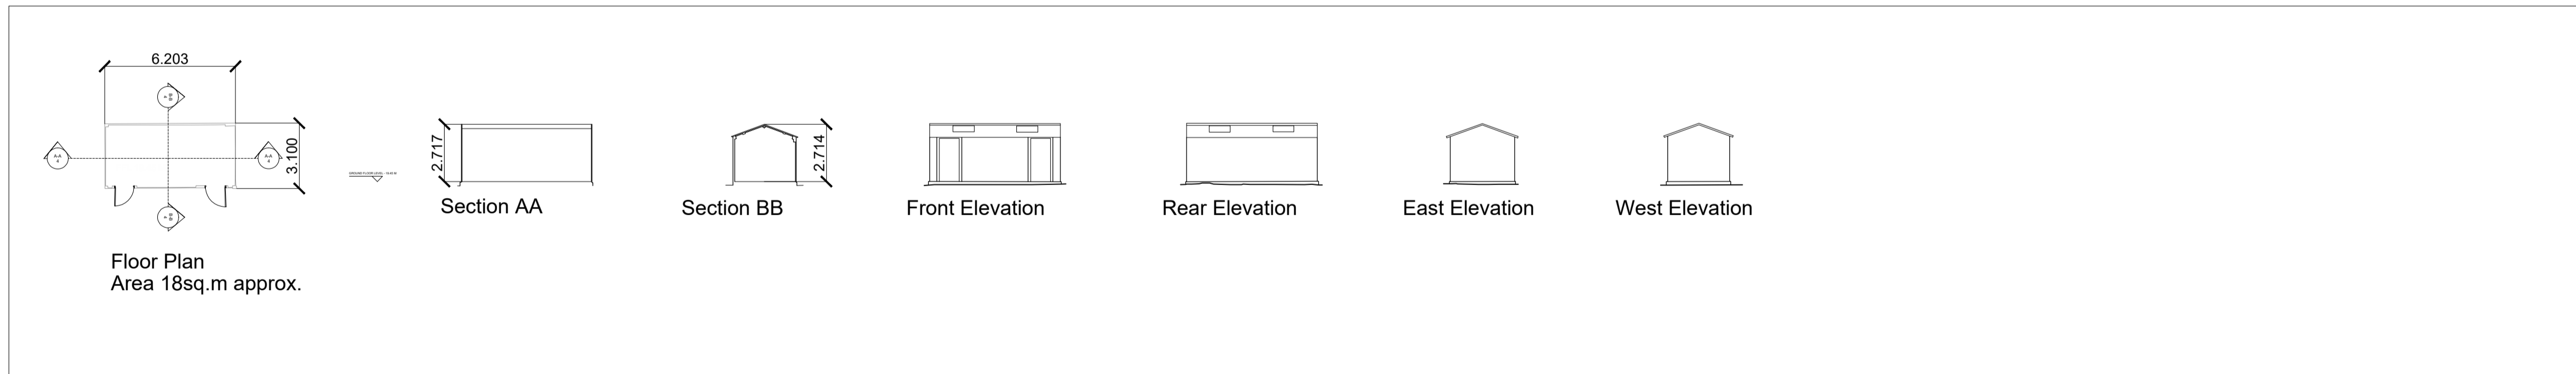

SHED E - 1:200

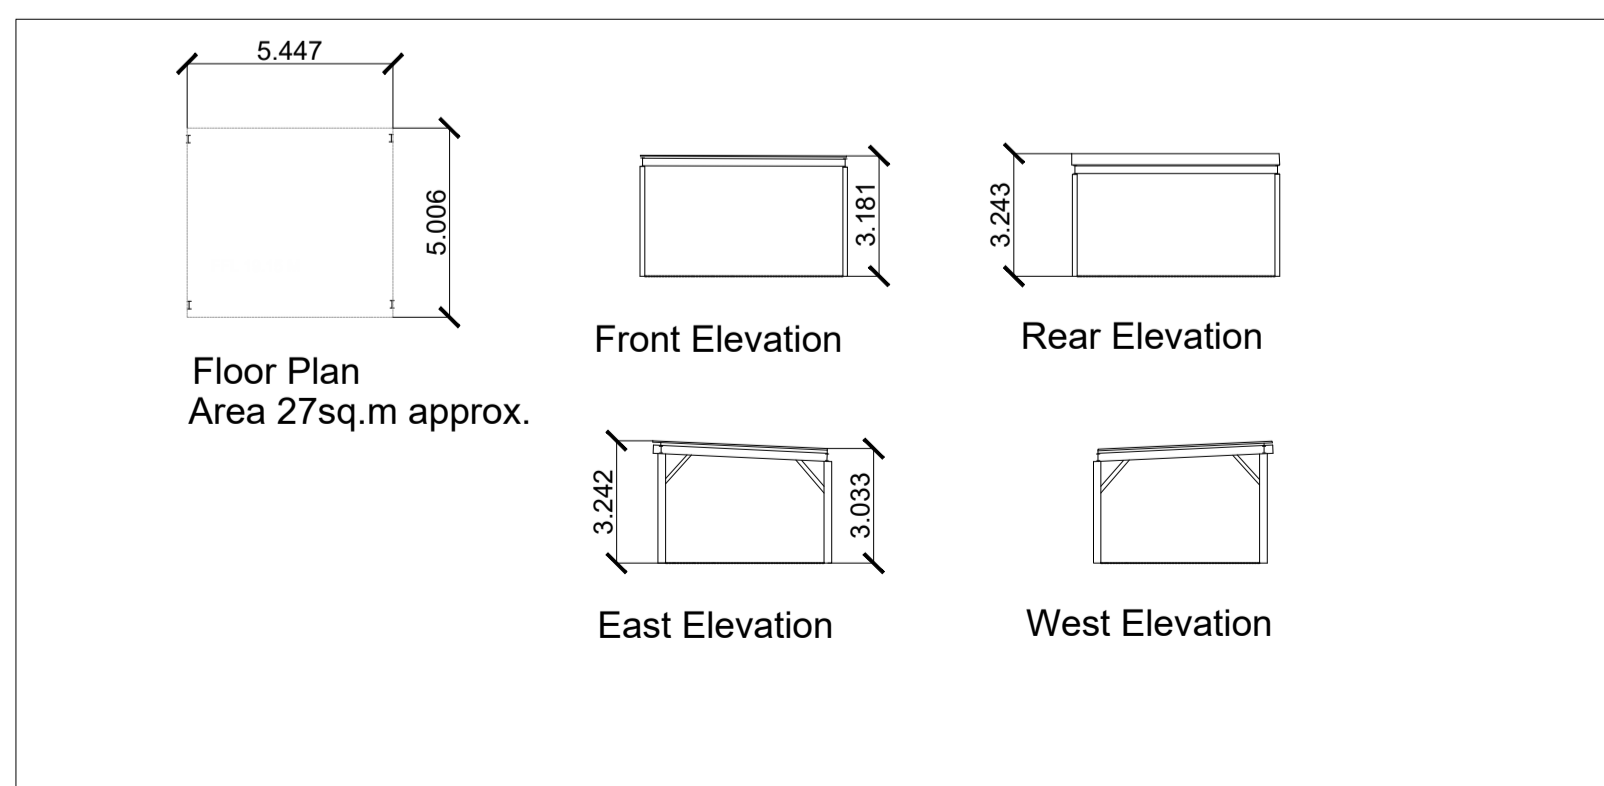


SHED F - 1:200

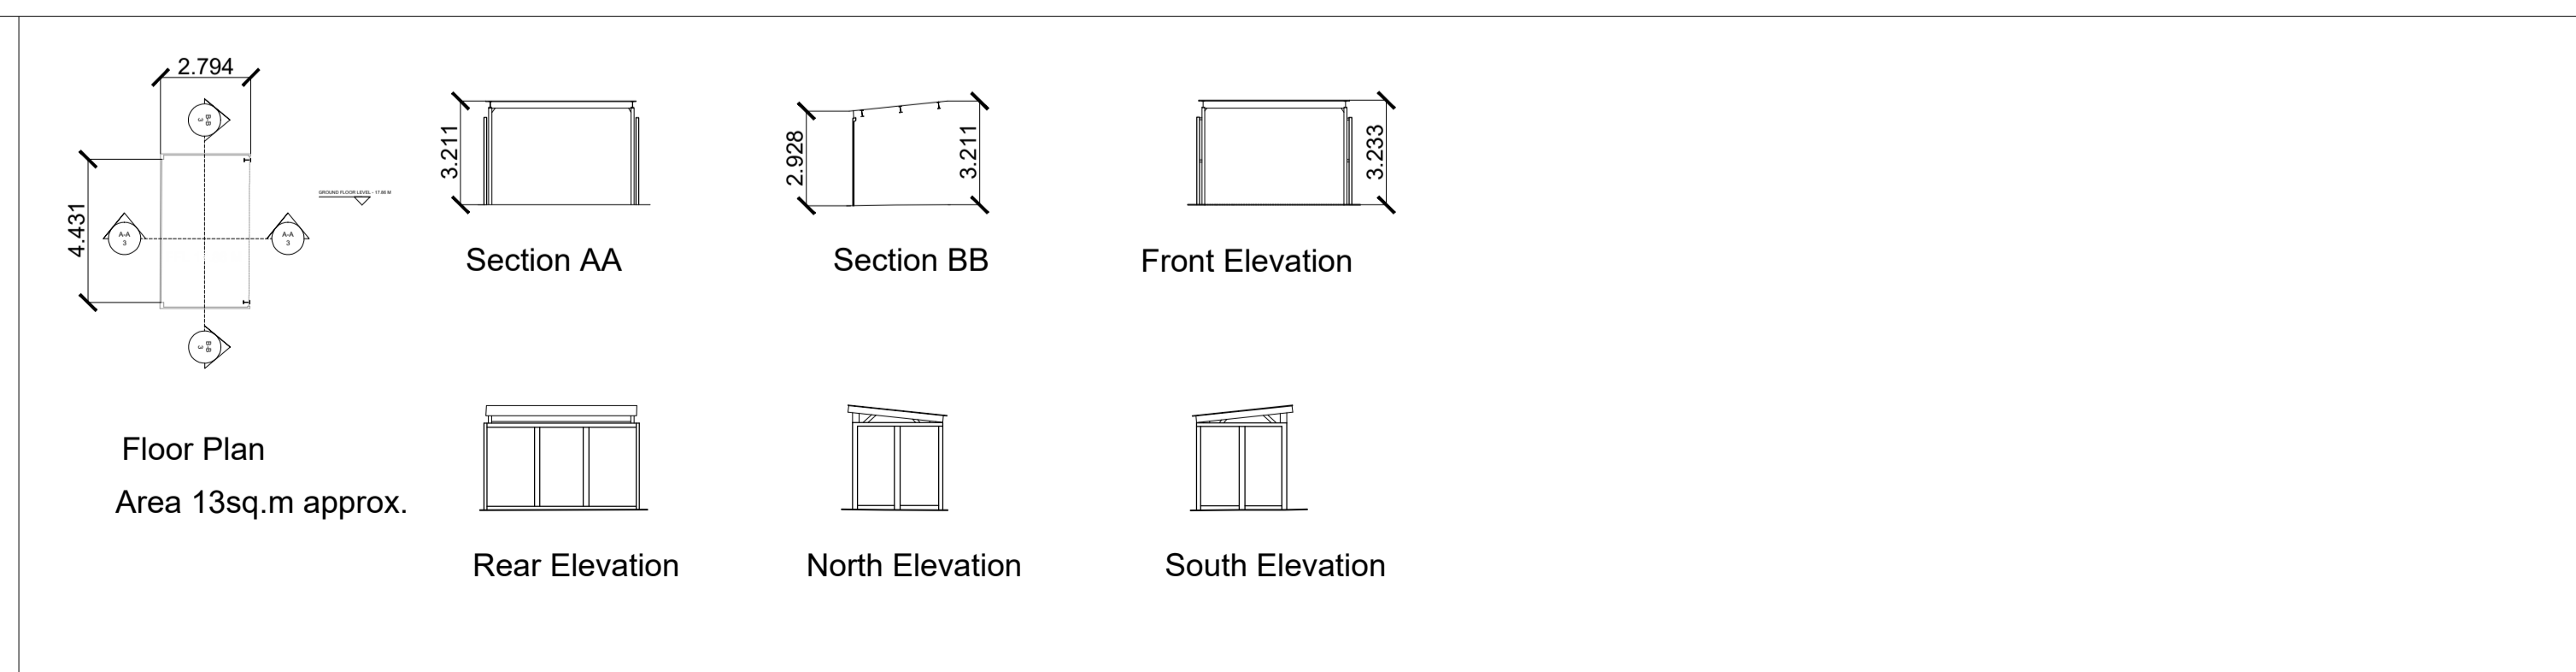

SHED G - 1:200

**GENERAL NOTES**

DO NOT SCALE FROM DRAWINGS. WORK TO FIGURED DIMENSIONS ONLY. ARCHITECT TO BE NOTIFIED OF ANY DISCREPANCIES.  
 THIS DRAWING TO BE READ IN CONJUNCTION WITH ALL ARCHITECT'S DRAWINGS, SPECIFICATIONS CONSULTANT'S DESIGN TEAM DRAWINGS AND SPECIFICATIONS.

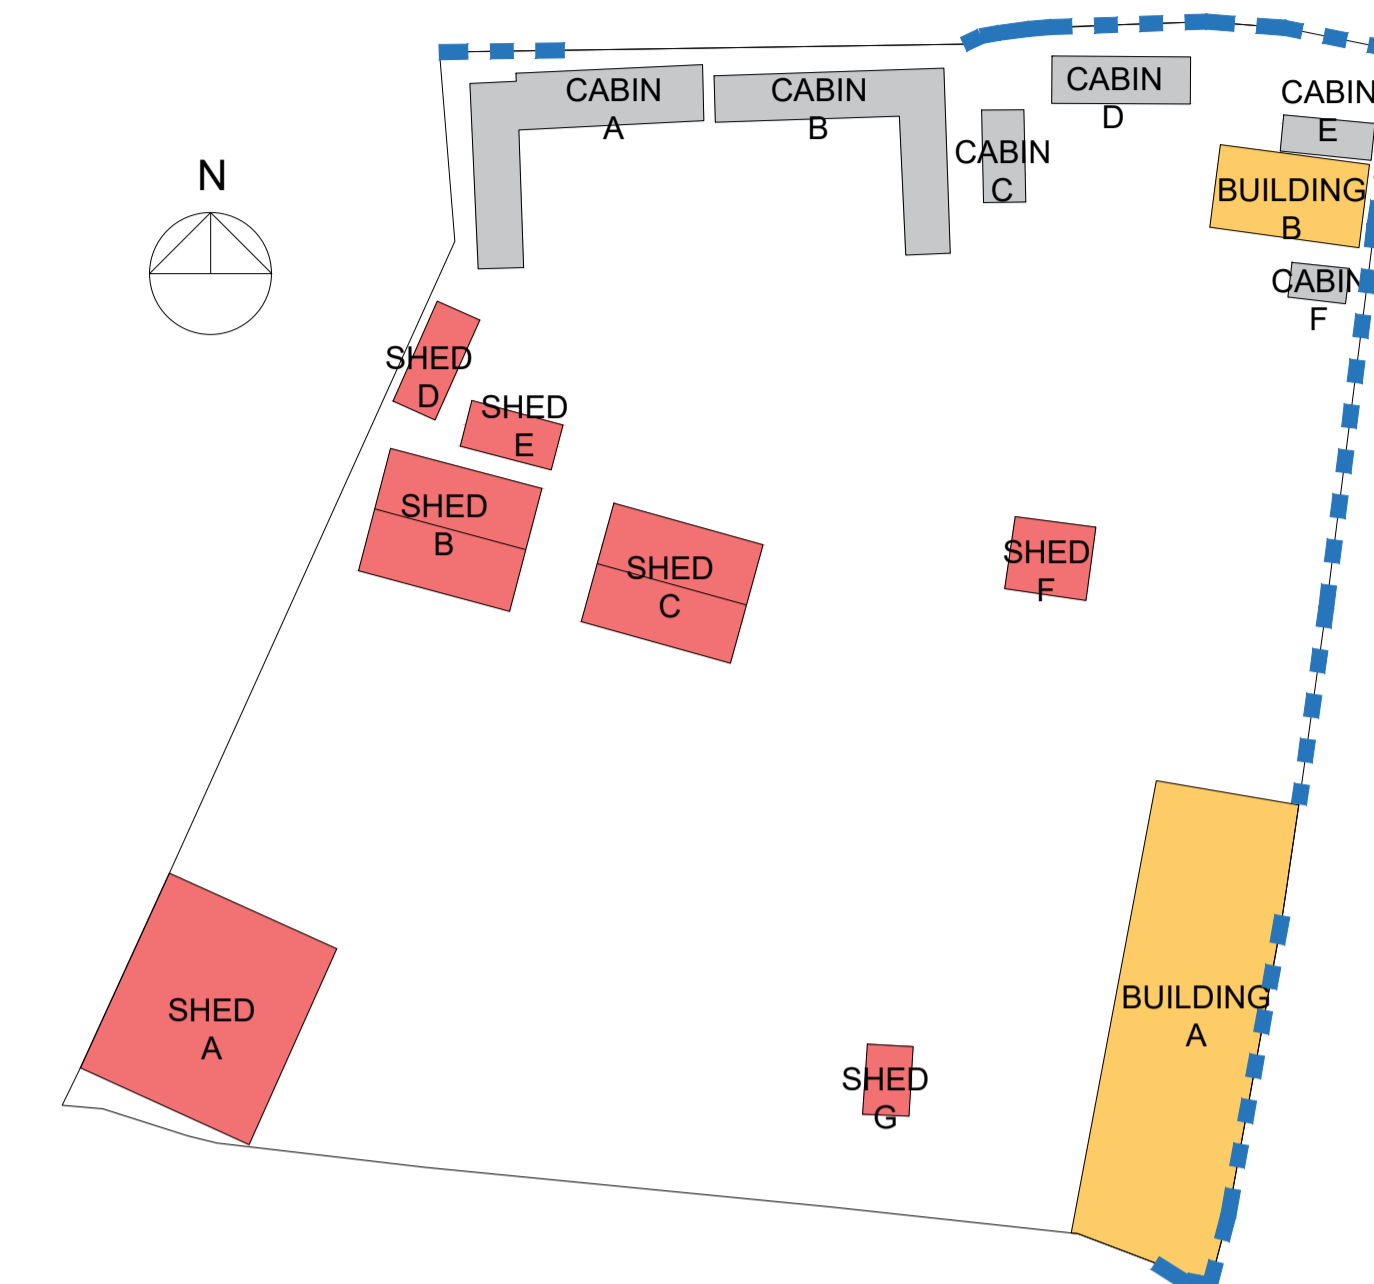

KEY PLAN 1:500

- BUILDING TO BE DEMOLISHED
- SHED TO BE DEMOLISHED
- TEMPORARY CABIN TO BE REMOVED
- BOUNDARY WALL TO BE REMOVED (MATERIAL TO BE SALVAGED FOR REUSE)

REV	DATE	DESCRIPTION	ISSUED BY

**PLANNING**

CLIENT: NDFA on behalf of Dublin City Council  
 PROJECT TITLE: SHB 5 - FLD - Forbes Lane Depot  
 DRAWING TITLE: Demolition Drawing No.2

DRN BY:	CHK BY:	SCALE @A1:	DATE:	REVISION:	JOB NO.:
PD	DL	1:200	12/09/24	-	23004
DRAWING NUMBER:				STATUS CODE:	
SHB5-FLD-DR-MCO-AR-P3-8001				P3	

**MCORM**  
 ARCHITECTURE AND URBAN DESIGN  
 No.1 Grantham Street, Dublin 8  
 D08 A8Y7 Tel: +353 (0)1 478 8700  
 Block 6, Central Business Park  
 Tallamore, County Offaly  
 R35 F6F8 Tel: +353 (0)57 932 3867  
 website: www.mccorm.com  
 email: arch@mccorm.com

Figured dimensions only to be used. This drawing is copyright of MCCORM Ltd. All information is shared as per approved use in accordance with I.S. 144:2021 to I.S. EN ISO 19650-2:2018. If Status Code above is empty, this information has been shared as Status Code SD - Work in Progress (WIP) / Draft.