


- Legend**
- 1B2P Apartment
  - 2B3P Apartment
  - Community, Arts and Culture
  - Proposed Green/Blue roof system
  - Proposed Blue roof system
  - UD Apartments
  - Dual aspect apartments
  - Site boundary outline
  - +63.35 - Proposed finished floor levels
  - +34.35 - Existing site level
  - +34.35 - Proposed site level
  - Approx position of Site Notice
  - Non-residential entrance
  - Apartment Core entrance
  - Own door apartment entrance
  - Accessible car-parking space
  - Proposed new trees
  - Existing trees for retention
  - Existing trees root protection area
  - Proposed paving hardscape
  - Proposed grasscrete hardscape
  - Proposed planter boxes 1.8W x 0.5D x 0.9m High



Refer to the Housing Quality Assessment Report (SHB4-CAF-RP-SHA-AR-P3-6100) for detailed apartment layouts, including individual room areas, critical dimensions, area schedules and furniture layouts.

Proposed Level +1 Plan  
Scale: 1:100

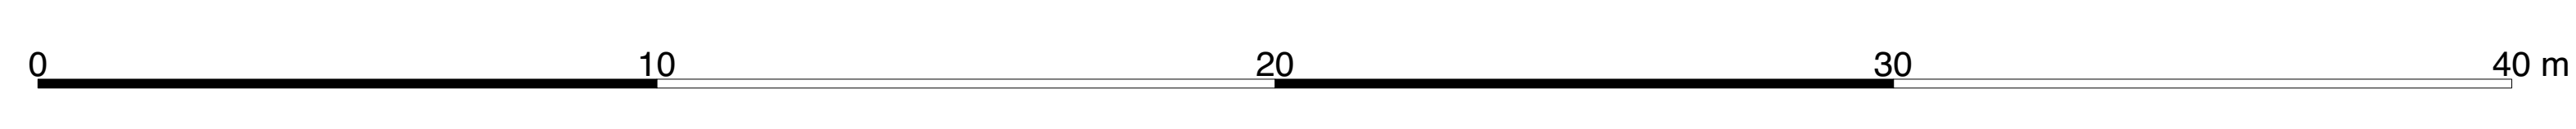

Use signed drawings only. Do not make changes thereto in conjunction with specification and schedule of materials. Any changes to the drawings must be approved by the architect and the client. Check all dimensions on site. This drawing is the property of Sean Harrington Architects and shall not be reproduced or used in any way without their prior written agreement.

**SEÁN HARRINGTON ARCHITECTS**  
 100-101, The Arcade, Dublin 2, Ireland  
 Tel: +353 (0)1 452 3000  
 Email: sean@seanharrington.com

Client: Social Housing Bunder 4, Development at Church of the Annunciation, Finglas  
 Dublin City Council  
 Project No: SHB4-CAF-DR-SHA-AR-P3-1001

Proposed Level +1 Plan  
 Date: MAY 24  
 Scale: 1:100  
 Sheet: R03