




KEY PLAN
Scale: NTS

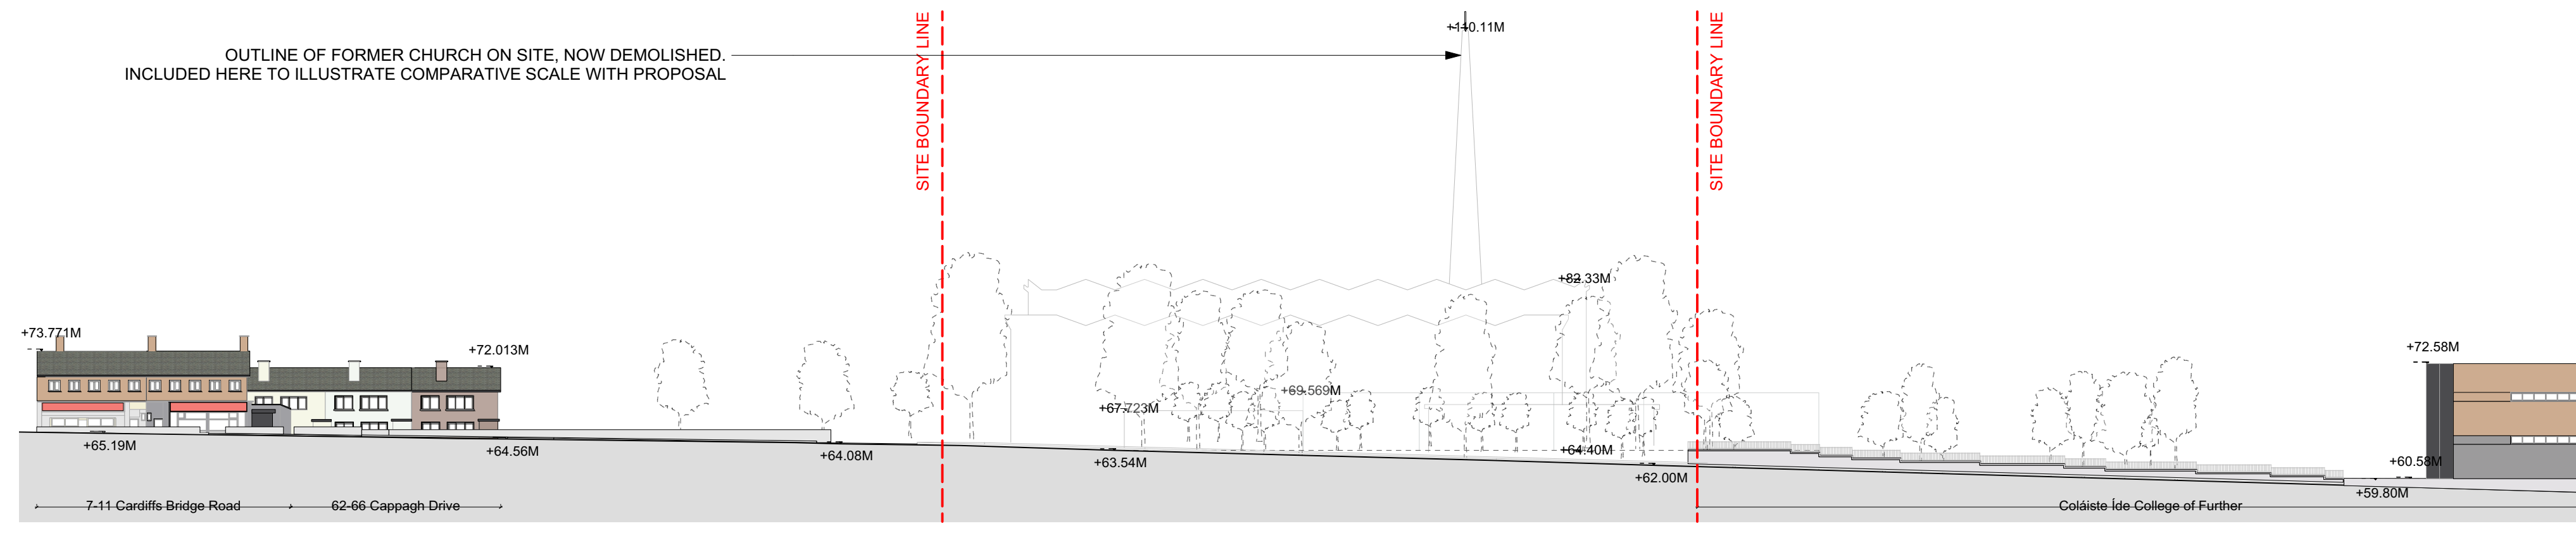


1 Contiguous Elevation A - Former Church Existing
Scale: 1:500

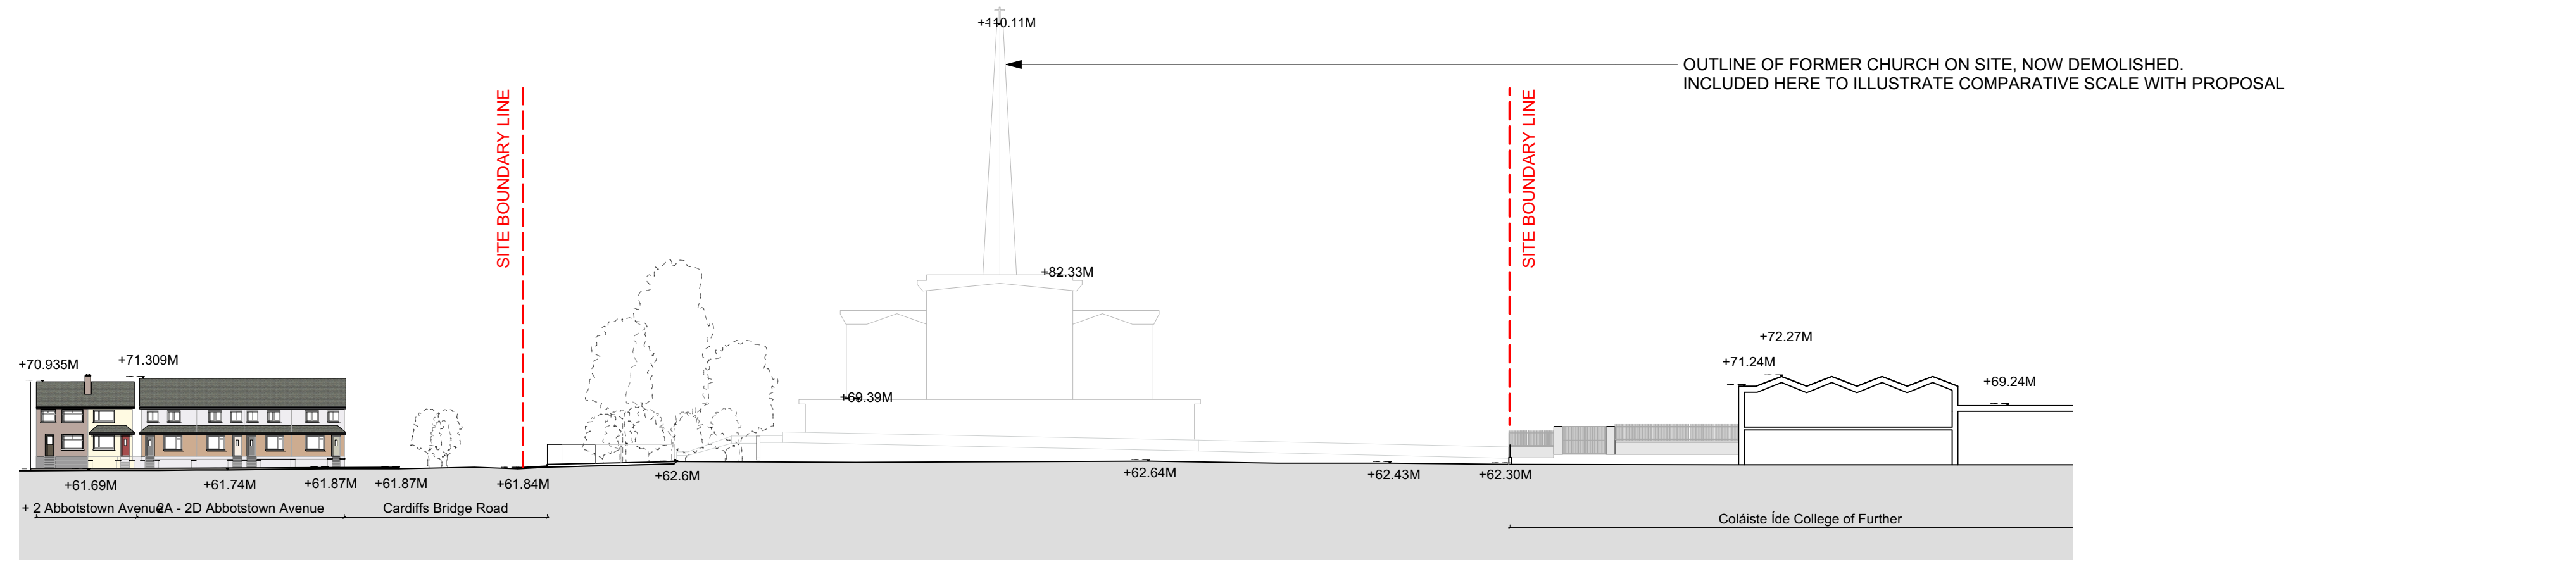

2 Contiguous Elevation B - Former Church Existing
Scale: 1:500

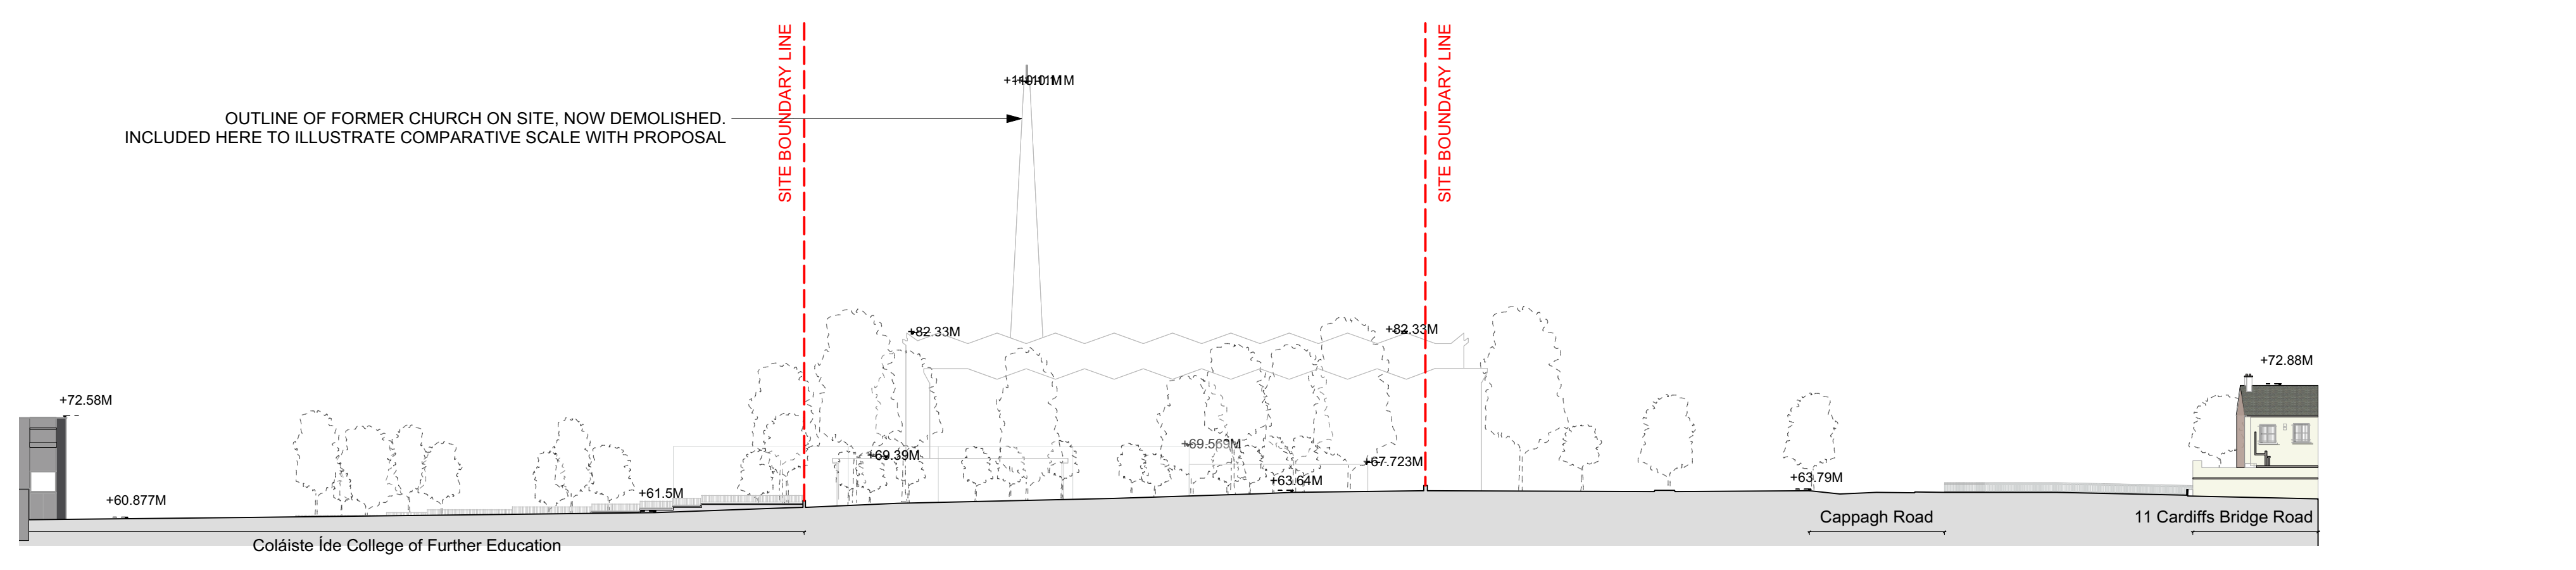

3 Contiguous Elevation C - Former Church Existing
Scale: 1:500

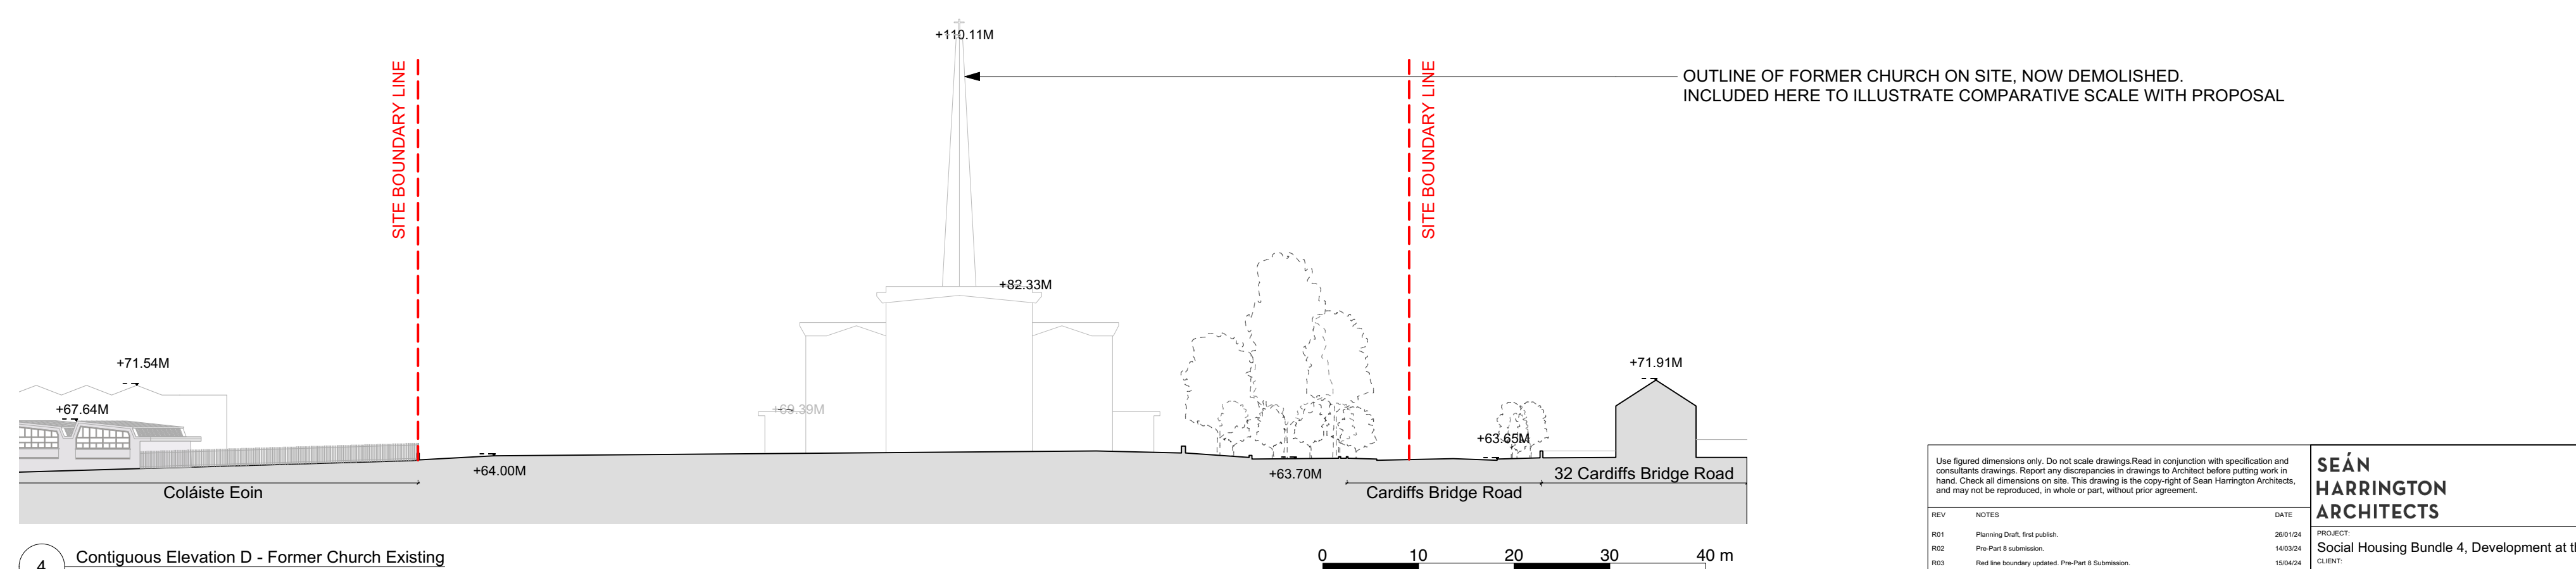

4 Contiguous Elevation D - Former Church Existing
Scale: 1:500

<small>Use figured dimensions only. Do not scale drawings. Read in conjunction with specification and consultants drawings. Report any discrepancies in drawings to Architect before putting work in hand. Check all dimensions on site. This drawing is the copyright of Sean Harrington Architects, and may not be reproduced, in whole or part, without prior agreement.</small>		SEÁN HARRINGTON ARCHITECTS <small>3rd Floor 121/122 Capel Street Dublin 1, Ireland</small>	
<small>REV</small> <small>NOTES</small> R01 Planning Draw final publish. R02 Pre-Part 8 Submission. R03 Part 8 Submission. R04 General revisions.	<small>DATE</small> 2021/24 16/04/24 16/04/24 07/05/24	<small>PROJECT</small> Social Housing Bundle 4, Development at the Church of the Annunciation, Finglas <small>CLIENT</small> Dublin City Council <small>DESIGNED BY</small> 	<small>SCALE</small> 1:500 <small>DATE</small> MAY '24 <small>CHECKED BY</small> RG <small>PROJECT NO.</small> SHB4-CAF-DR-SHA-AR-P3-2000 <small>REV NO.</small> R04