




KEY PLAN
Scale: NTS

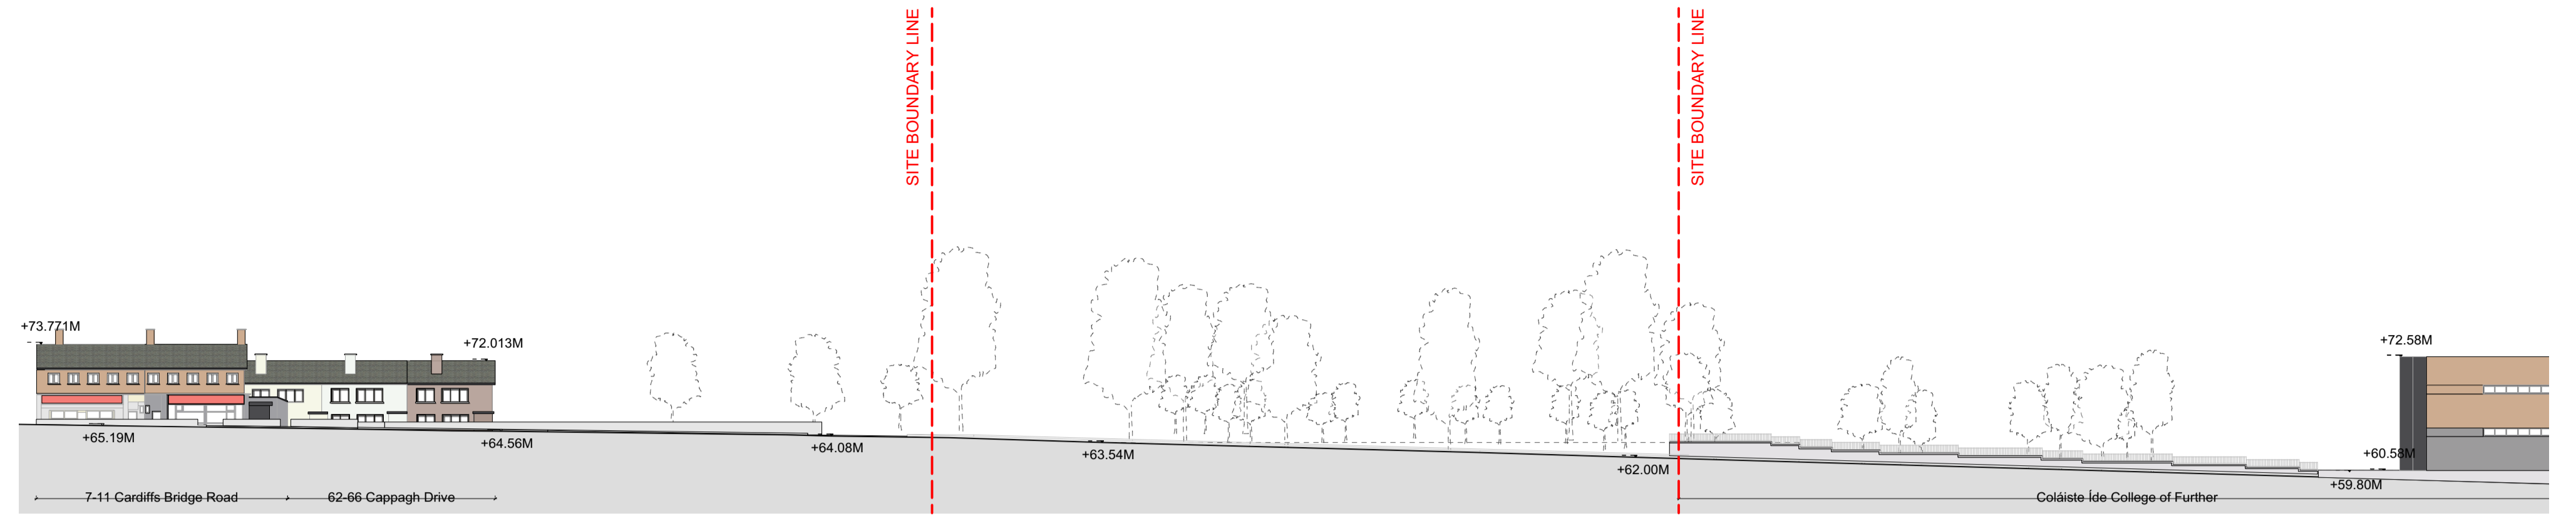


1 Contiguous Elevation A - Existing
Scale: 1:500

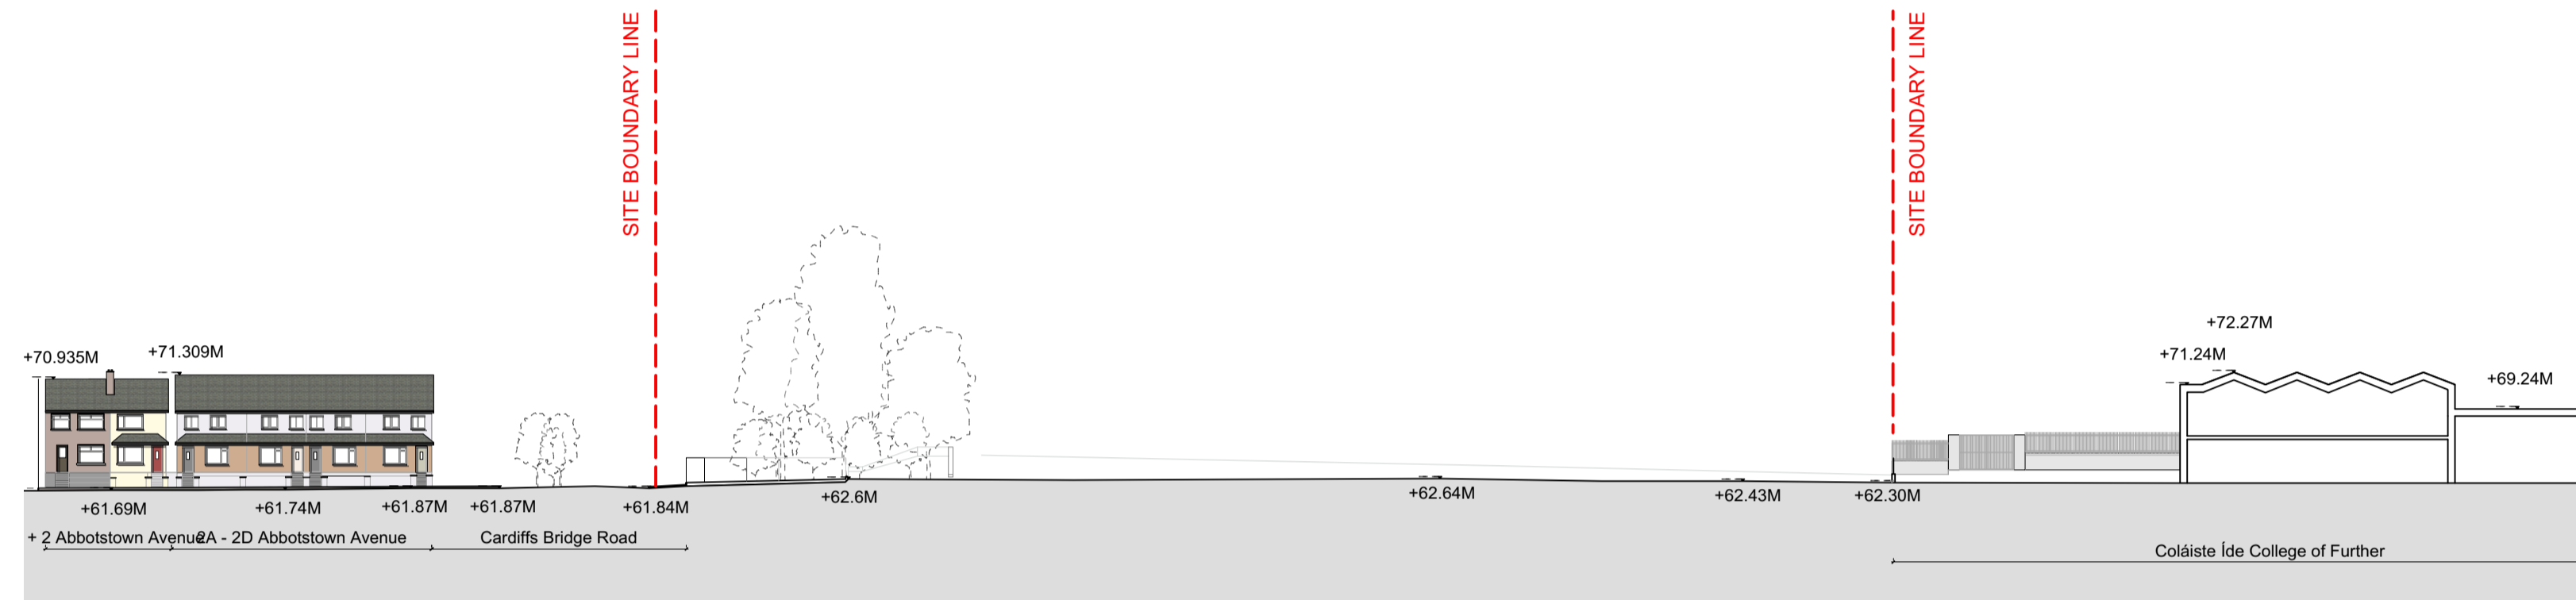

2 Contiguous Elevation B - Existing
Scale: 1:500

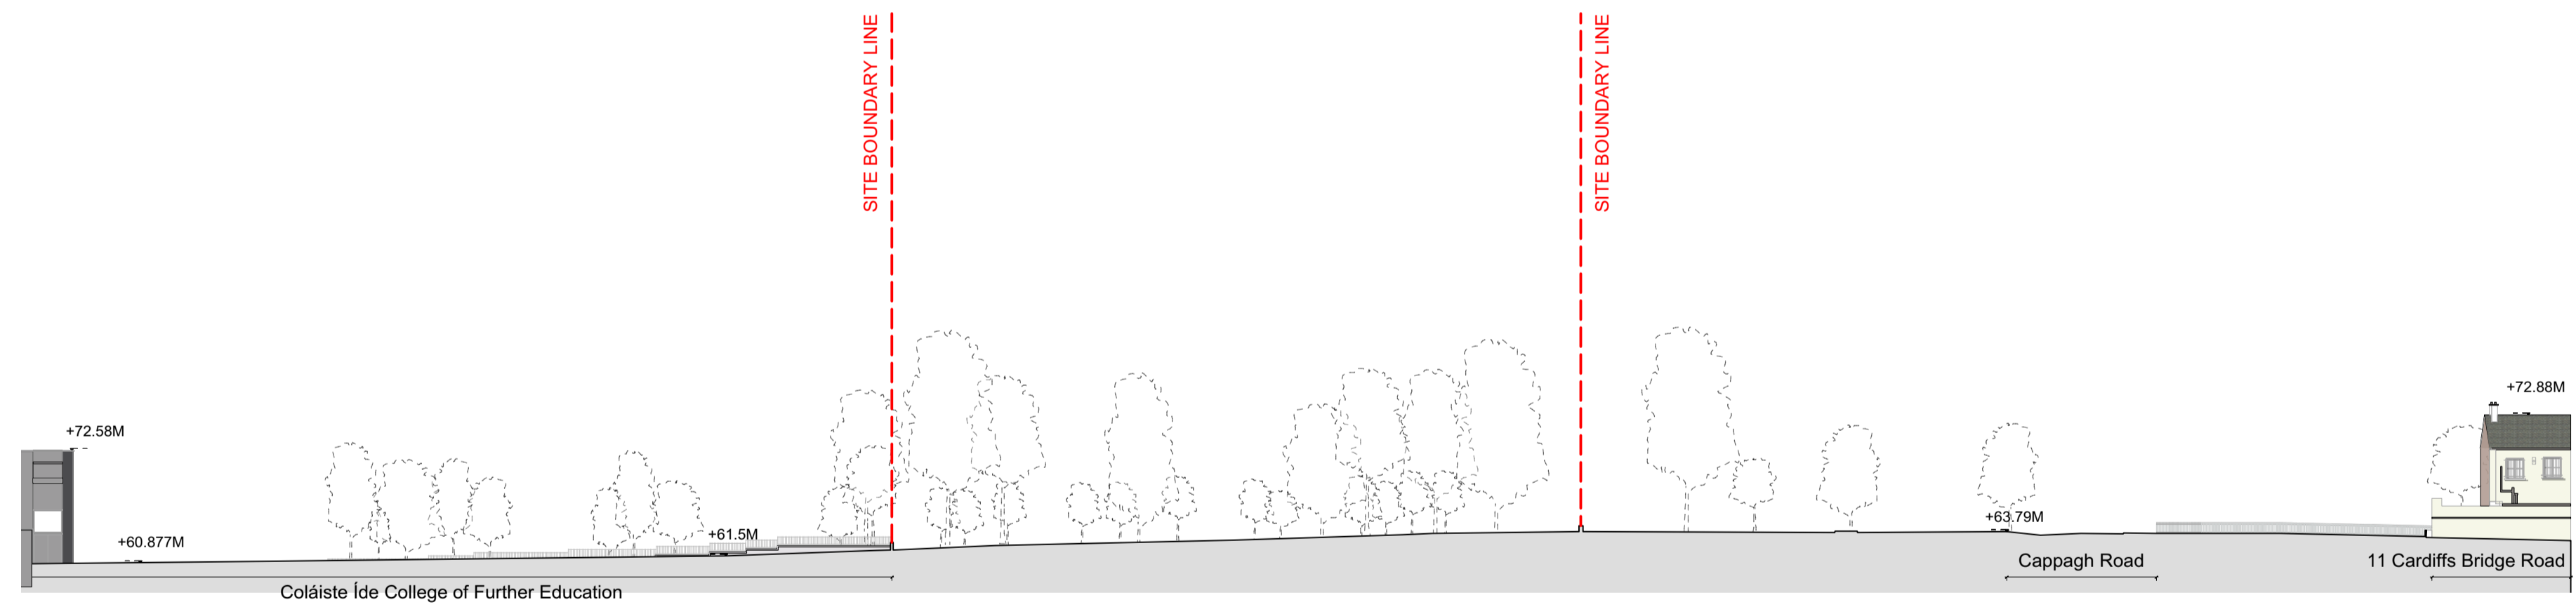

3 Contiguous Elevation C - Existing
Scale: 1:500

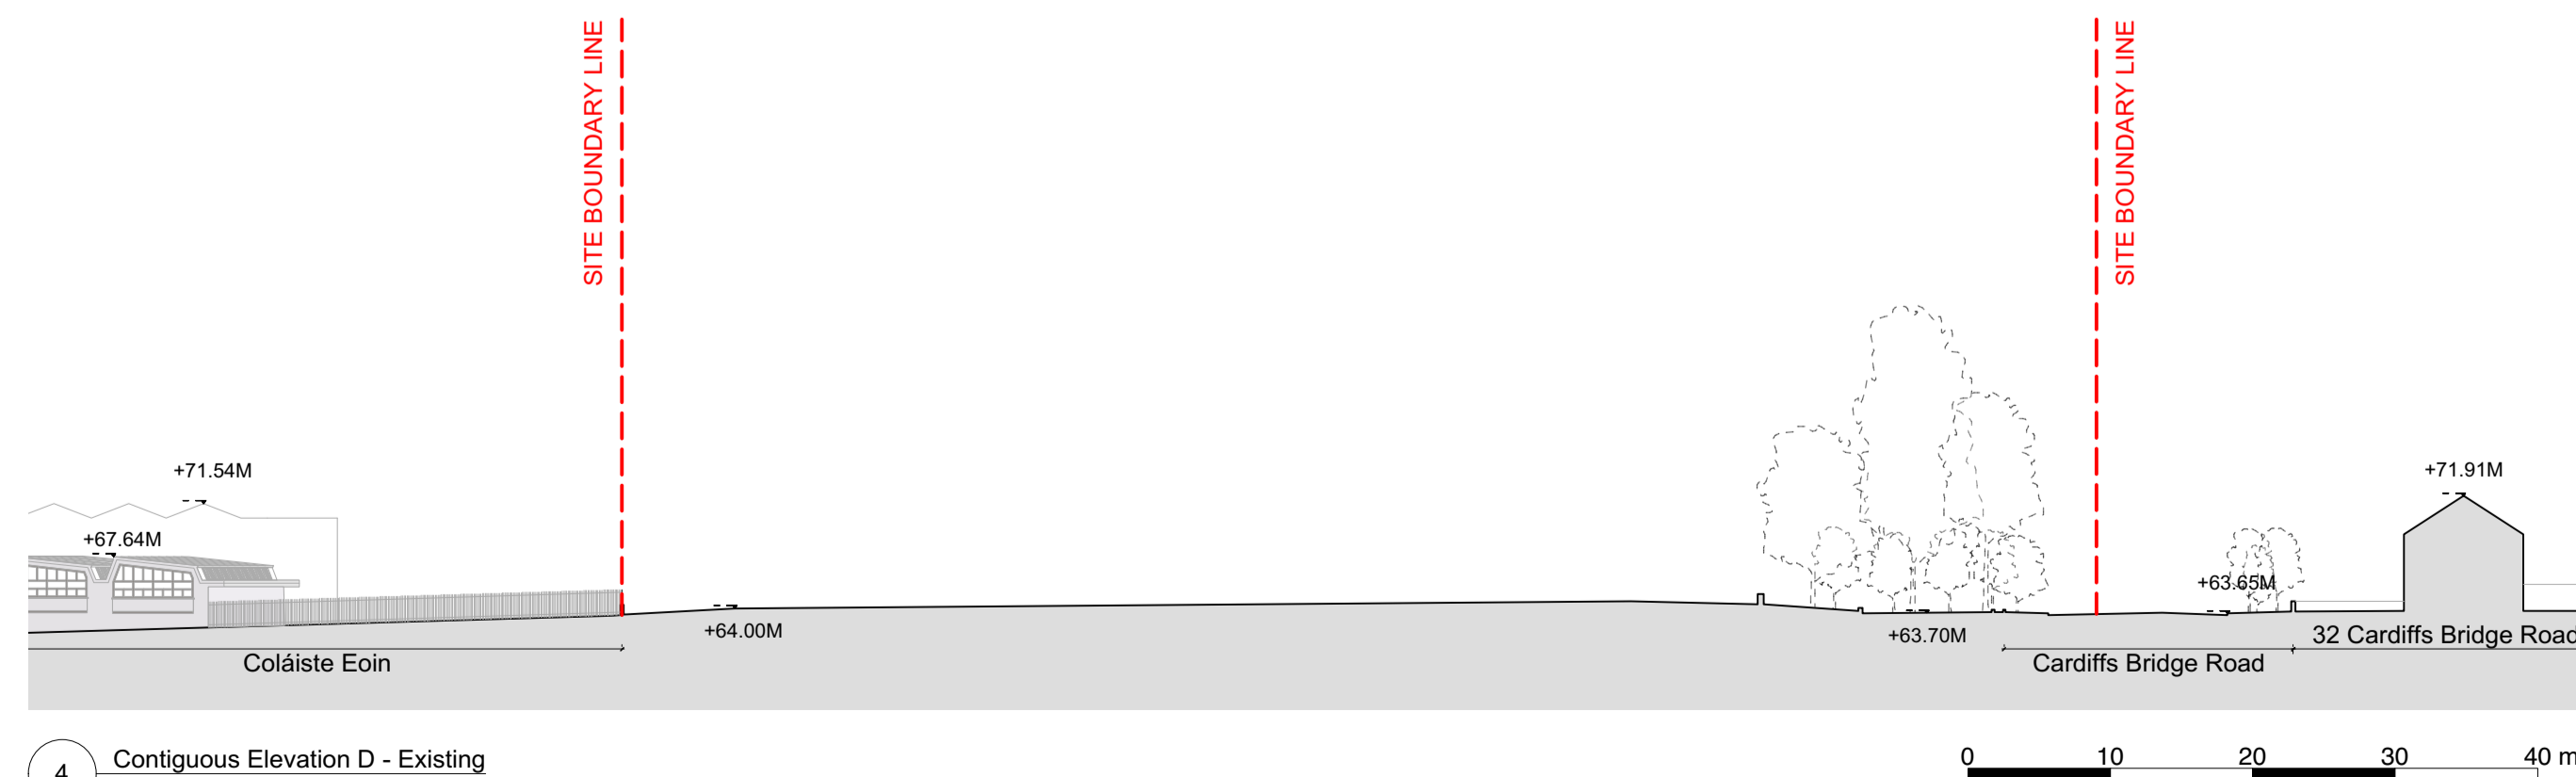

4 Contiguous Elevation D - Existing
Scale: 1:500

Use figured dimensions only. Do not scale drawings. Read in conjunction with specification and consultants drawings. Report any discrepancies in drawings to Architect before putting work in hand. Check all dimensions on site. This drawing is the copyright of Sean Harrington Architects, and may not be reproduced, in whole or part, without prior agreement.

REV	NOTES	DATE
R01	Planning Draw, final publish.	20/01/24
R02	Pre-Part 8 Submission.	16/02/24
R03	Final Part 8 Submission.	16/02/24
R04	General revisions.	07/03/24

SEÁN HARRINGTON ARCHITECTS
3rd Floor, 121/122 Capel Street, Dublin 1, Ireland. Tel: +353 1 452 422, Email: info@shb.ie

PROJECT: Social Housing Bundle 4, Development at the Church of the Annunciation, Finglas
CLIENT: Dublin City Council
DRAWING TITLE: Existing Site Elevations & Sections Sheet 2

PROJECT CODE	SCALE	DATE	DATE	PROJECT NO.	REV NO.
PLANNING	1:500	MAY '24		SHB4-CAF-DR-SHA-AR-P3-2001	R04
DRAWN BY	BC	CHECKED BY	RG		