

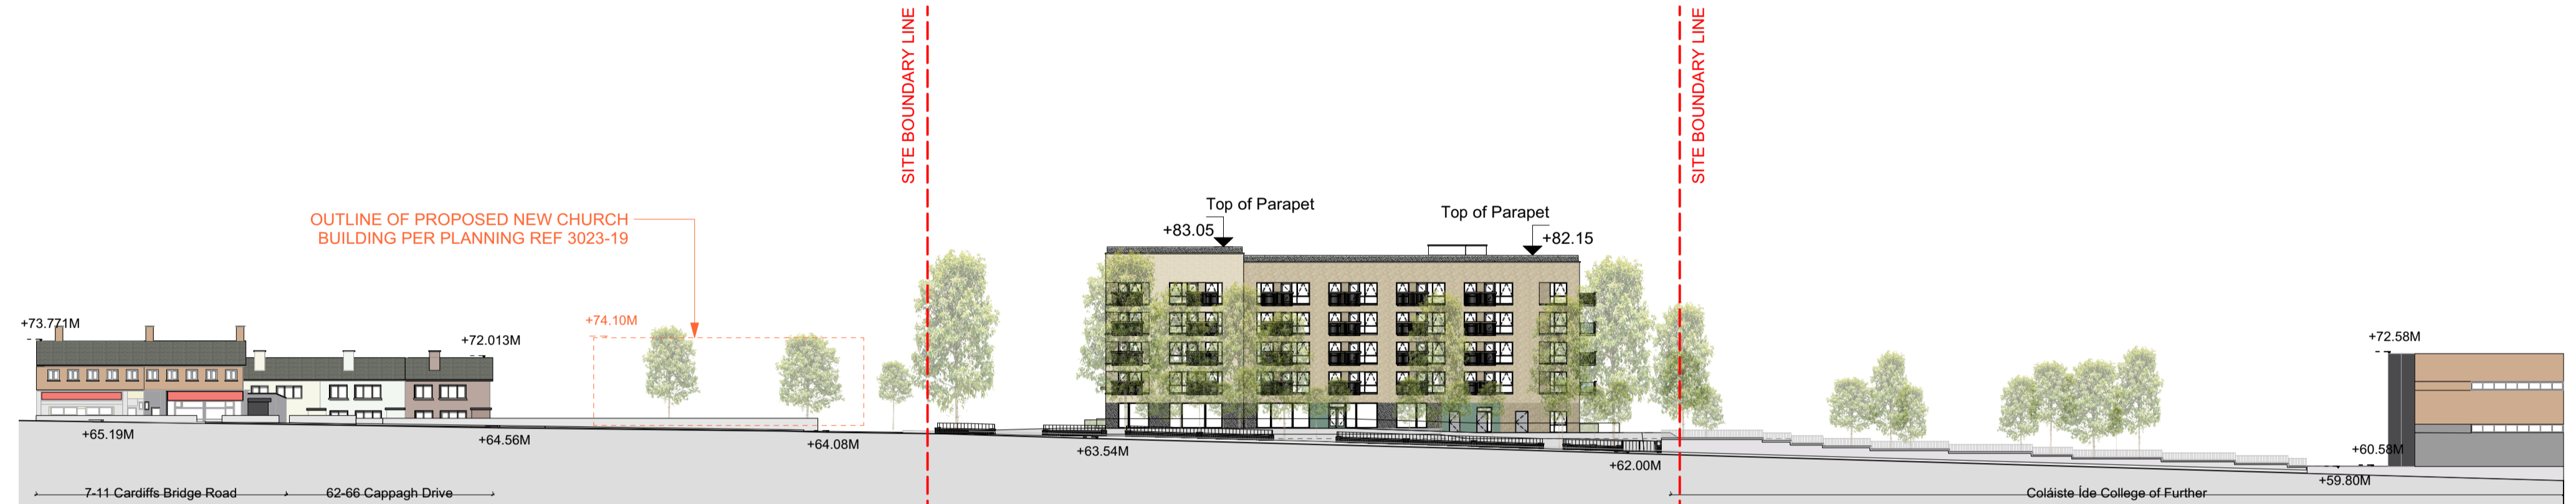


KEY PLAN
Scale: NTS

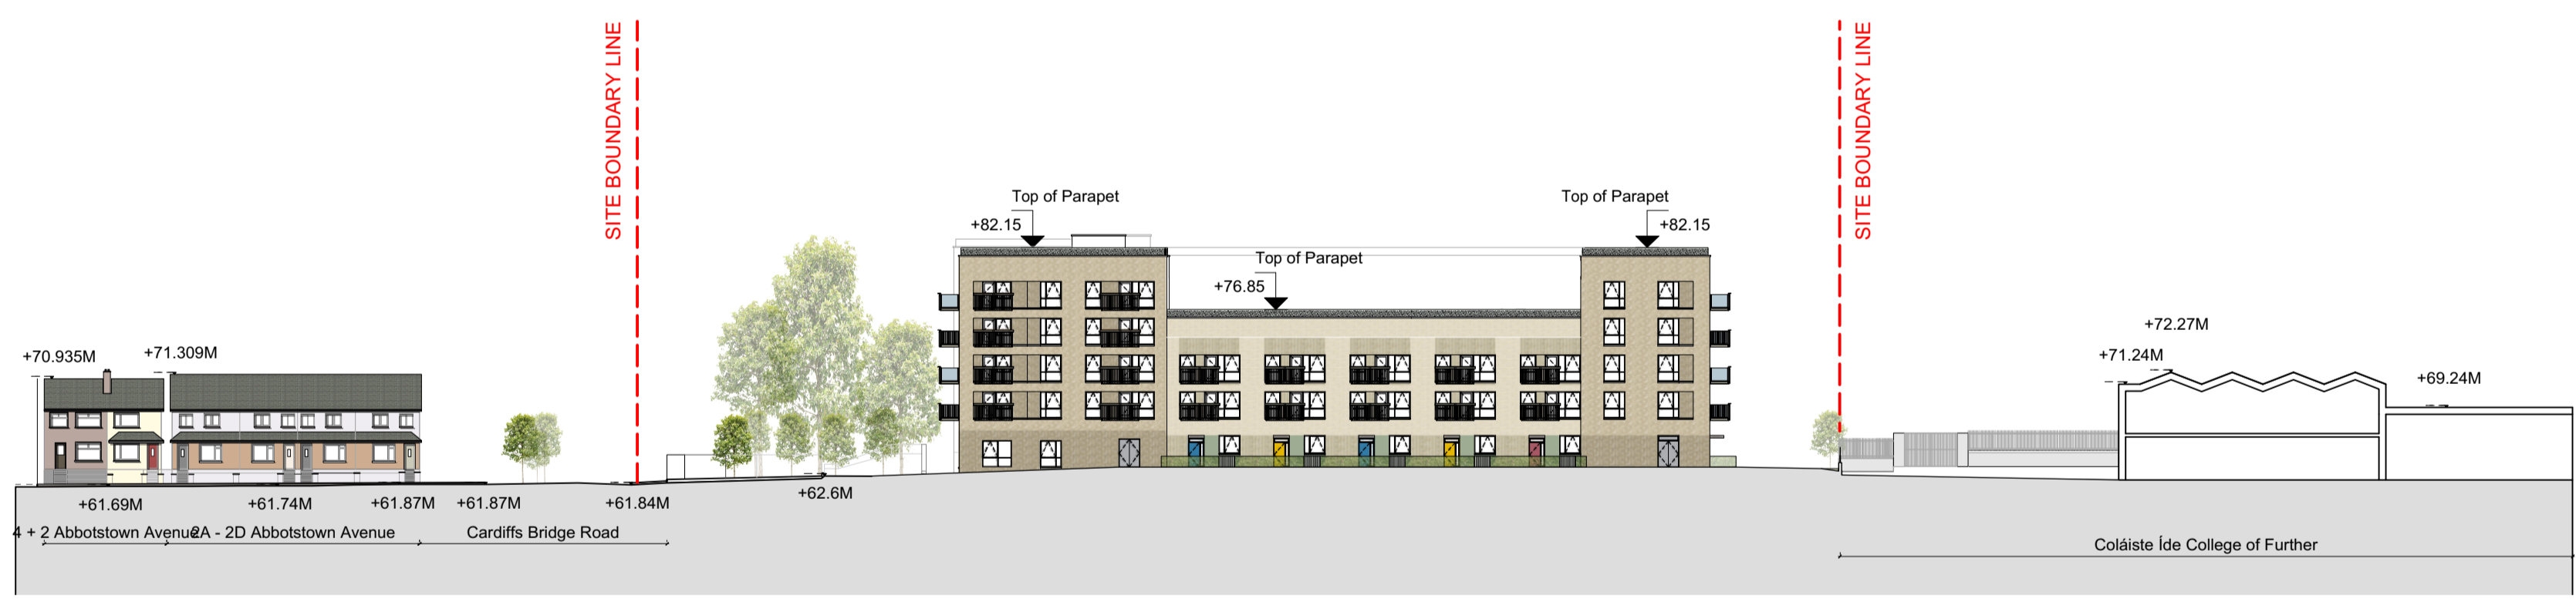

1 Contiguous Elevation A - Proposed
Scale: 1:500

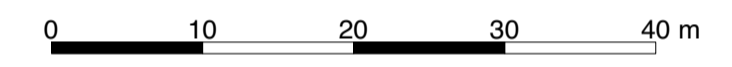

2 Contiguous Elevation B - Proposed
Scale: 1:500



Use figured dimensions only. Do not scale drawings. Read in conjunction with specification and consultants drawings. Report any discrepancies in drawings to Architect before putting work in hand. Check all dimensions on site. This drawing is the copyright of Sean Harrington Architects, and may not be reproduced, in whole or part, without prior agreement.

REV	NOTES	DATE
R01	Planning Draw, final publish.	20/01/24
R02	Pre-Plan Submission.	16/01/24
R03	Final for quantity ordered, Pre-Plan Submission.	16/01/24
R04	General revisions.	07/02/24

SEÁN HARRINGTON ARCHITECTS
3rd Floor, 121/122 Capel Street, Dublin 1, Ireland. | Tel: 01 872 422 | Email: info@shb.ie

PROJECT: Social Housing Bundle 4, Development at the Church of the Annunciation, Finglas
CLIENT: Dublin City Council
DATE: 07/02/24

Proposed Contiguous Elevations Sheet 1

PROJECT CODE: PLANNING	SCALE: 1:500	DATE: MAY '24	PROJECT NO: SHB4-CAF-DR-SHA-AR-P3-2100	REV NO: R04
DRAWN BY: BC	CHECKED BY: RG			