

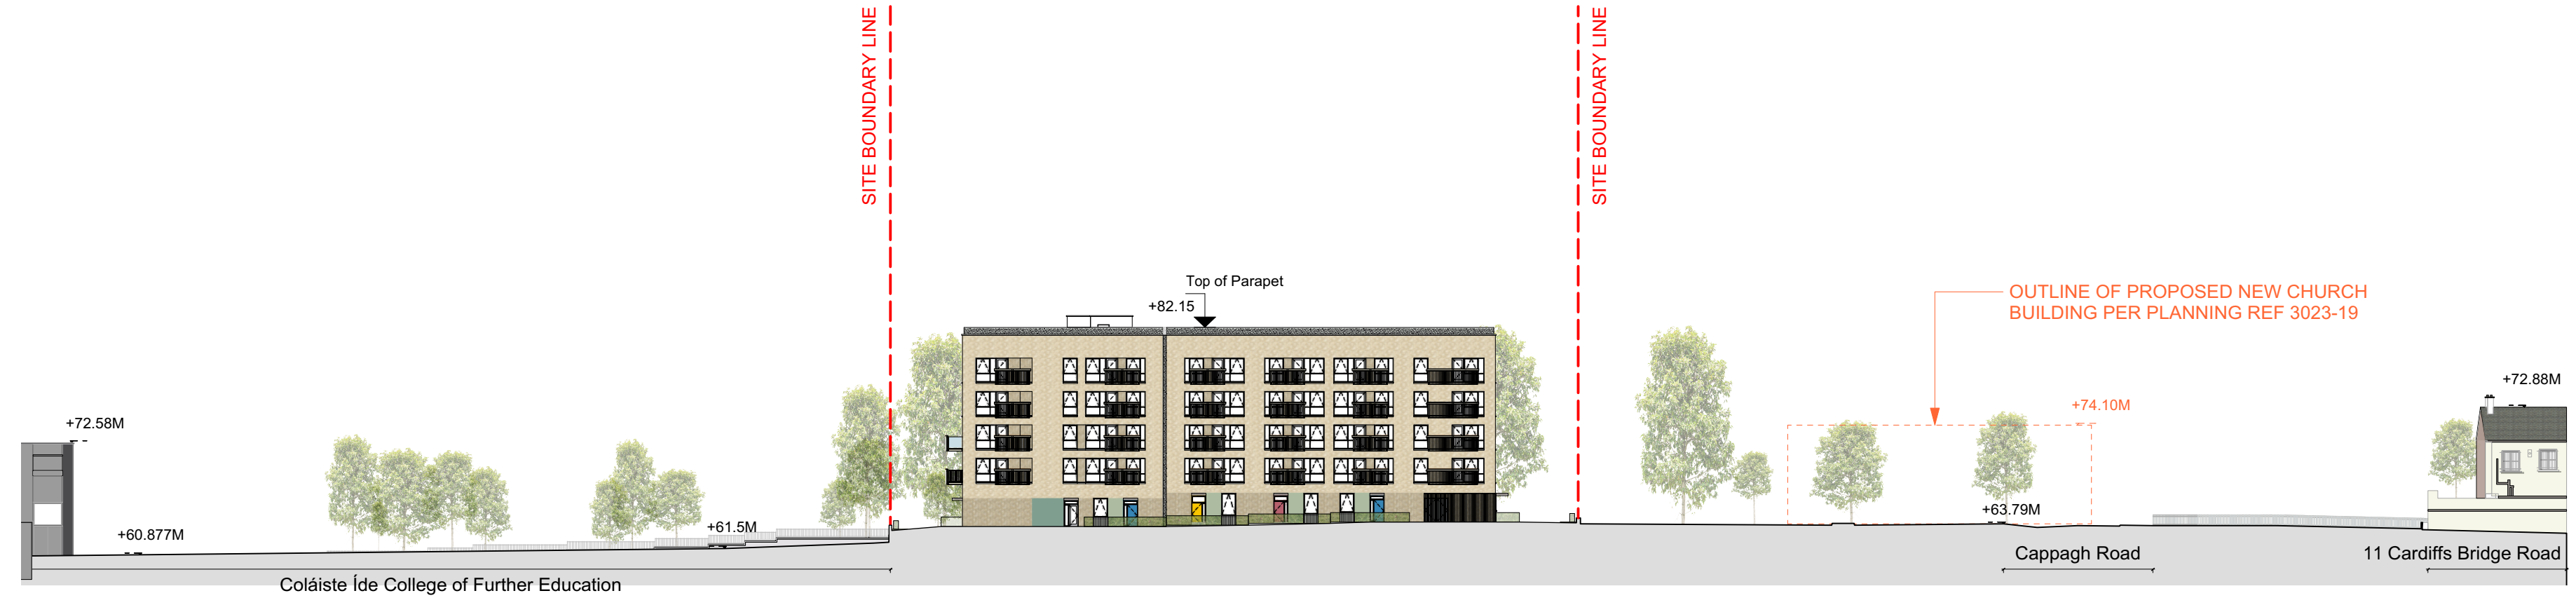



KEY PLAN  
Scale: NTS

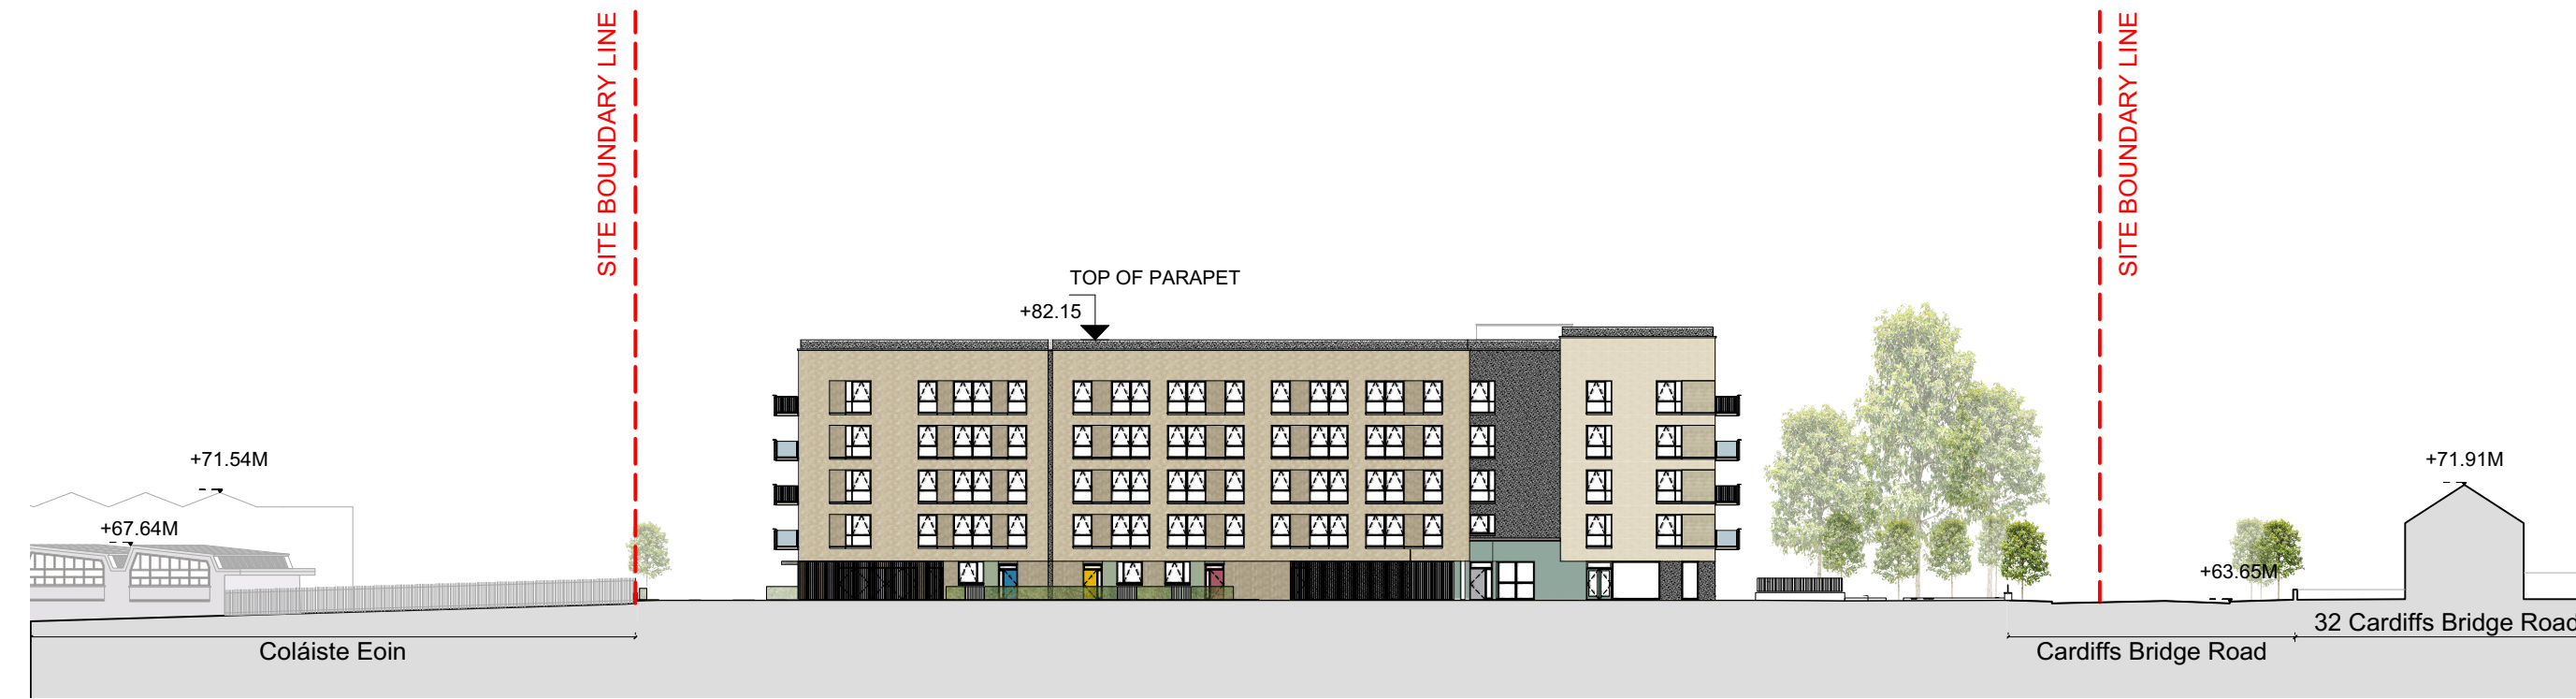

7 Contiguous Elevation C - Proposed  
Scale: 1:500

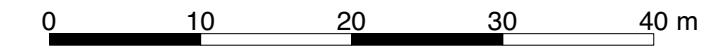

9 Contiguous Elevation D - Proposed  
Scale: 1:500

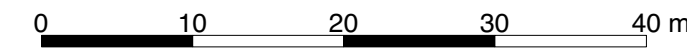

Use figured dimensions only. Do not scale drawings. Read in conjunction with specification and consultants drawings. Report any discrepancies in drawings to Architect before putting work in hand. Check all dimensions on site. This drawing is the copyright of Seán Harrington Architects, and may not be reproduced, in whole or part, without prior agreement.

REV	NOTES	DATE
R01	Planning Draw final publish.	26/01/24
R02	Pre-Plan Submission.	16/02/24
R03	Final for quantity ordered. Pre-Plan Submission.	16/02/24
R04	General revisions.	07/03/24

**SEÁN HARRINGTON ARCHITECTS**  
3rd Floor, 121/122 Capel Street, Dublin 1, Ireland. Tel: +353 1 452 422, Email: info@shb.ie

PROJECT: Social Housing Bundle 4, Development at the Church of the Annunciation, Finglas  
CLIENT: Dublin City Council  
DRAWN BY: RG

Proposed Contiguous Elevations Sheet 2			
PROJECT CODE	SCALE	DATE	REV
PLANNING	1:500	MAY '24	R04
DRAWING CODE	DRAWN BY	CHECKED BY	
SHB4-CAF-DR-SHA-AR-P3-2101	BC	RG	