




TYPICAL DETAIL - Permeable paving - 1/20 @A1

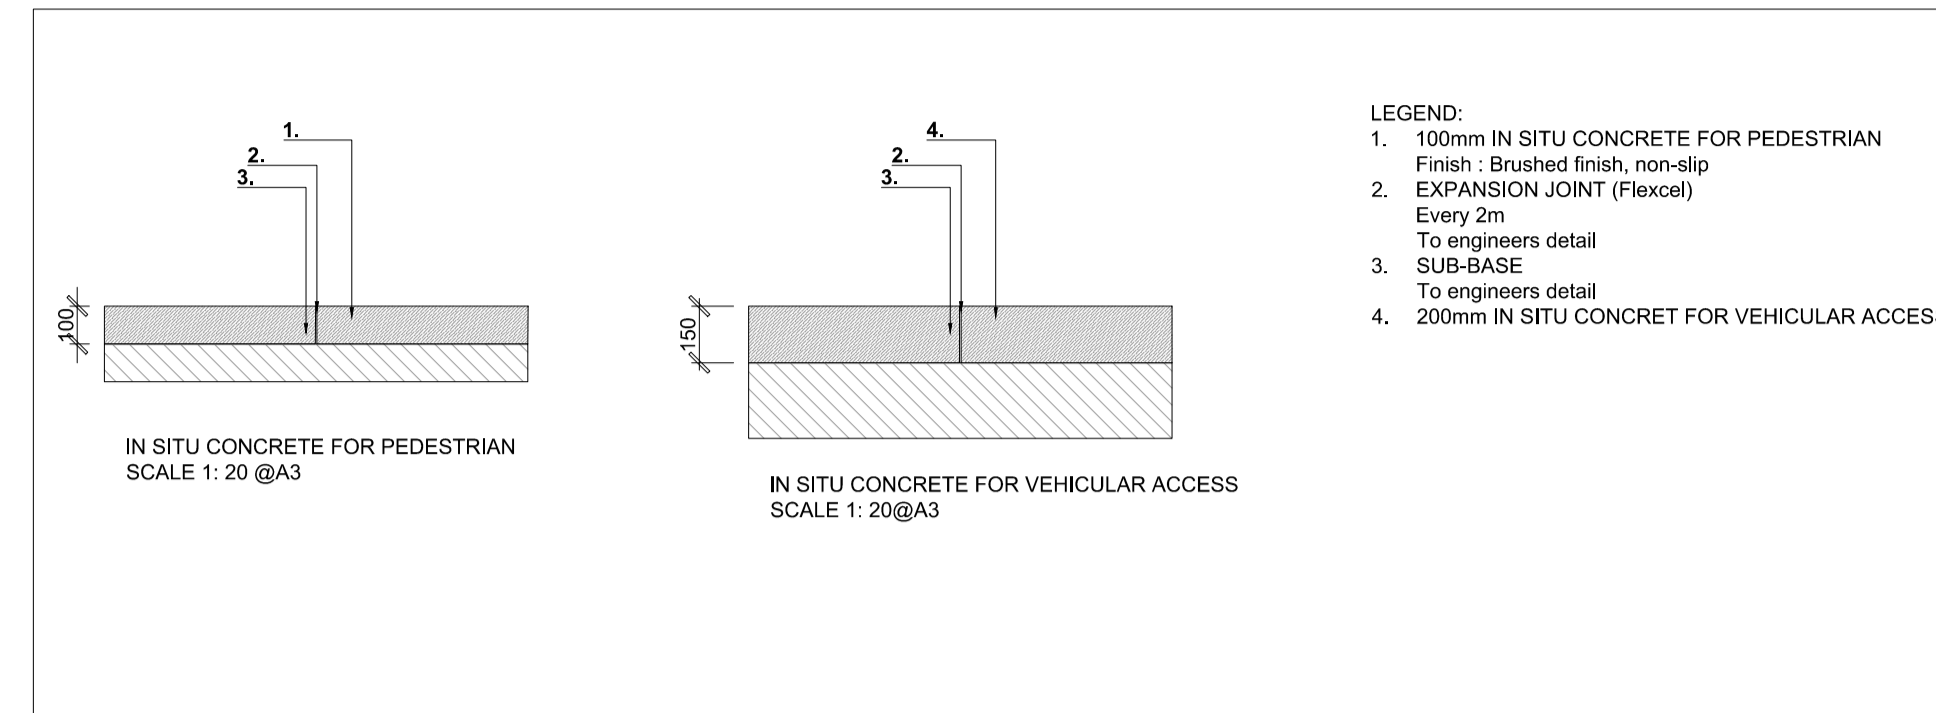


TYPICAL DETAIL - Brush concrete for footpath - 1/20 @A1

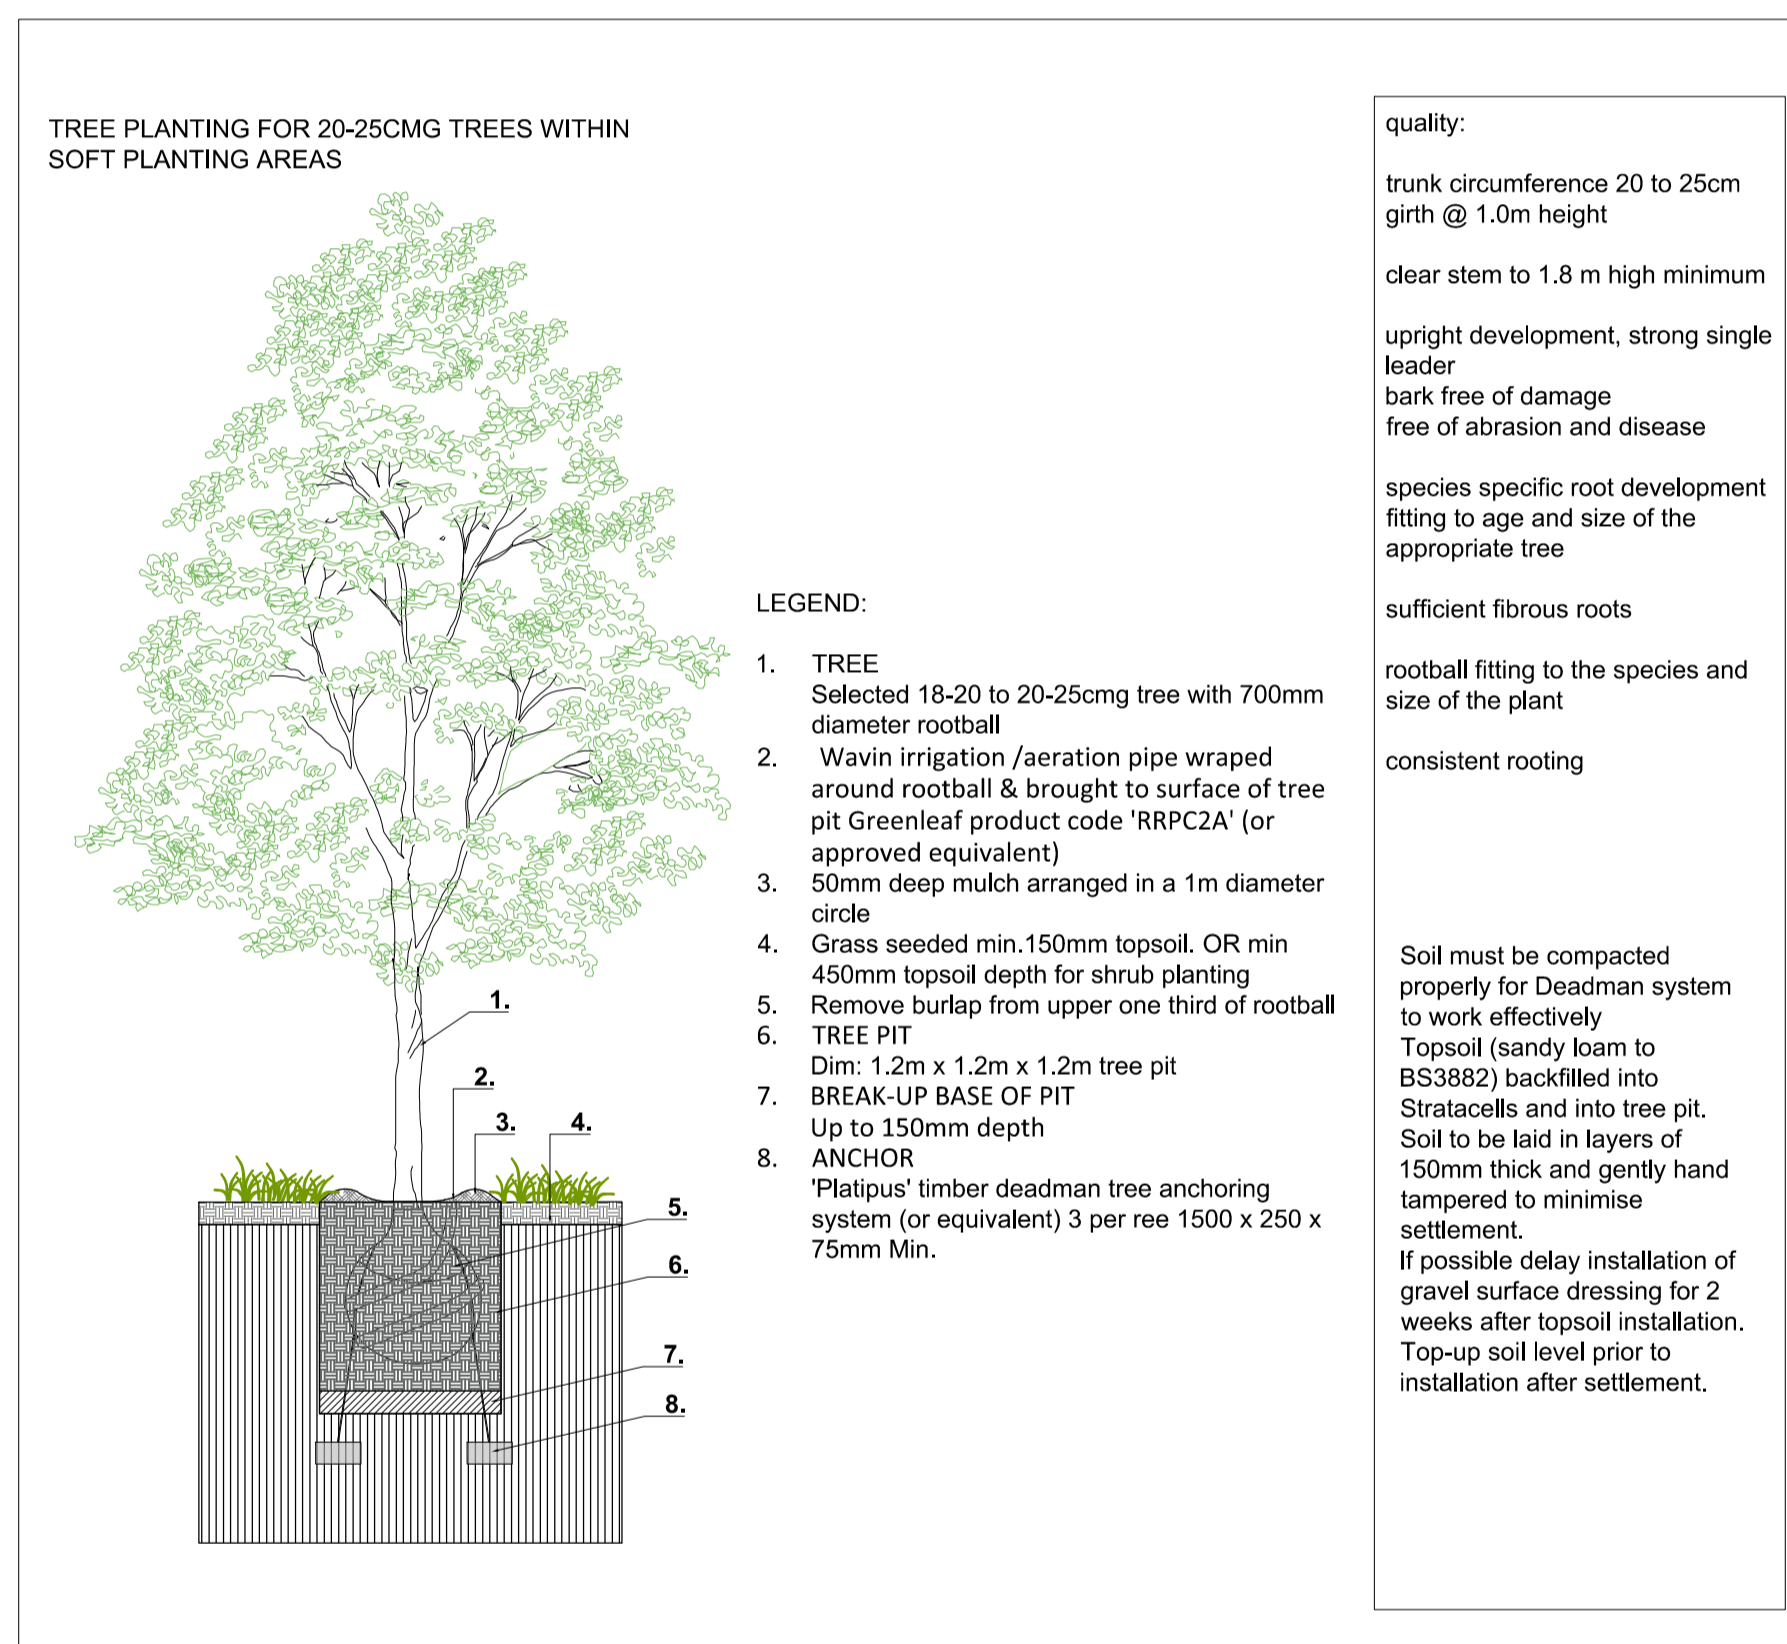


TYPICAL DETAIL - Tree planting - 1/50 @A1

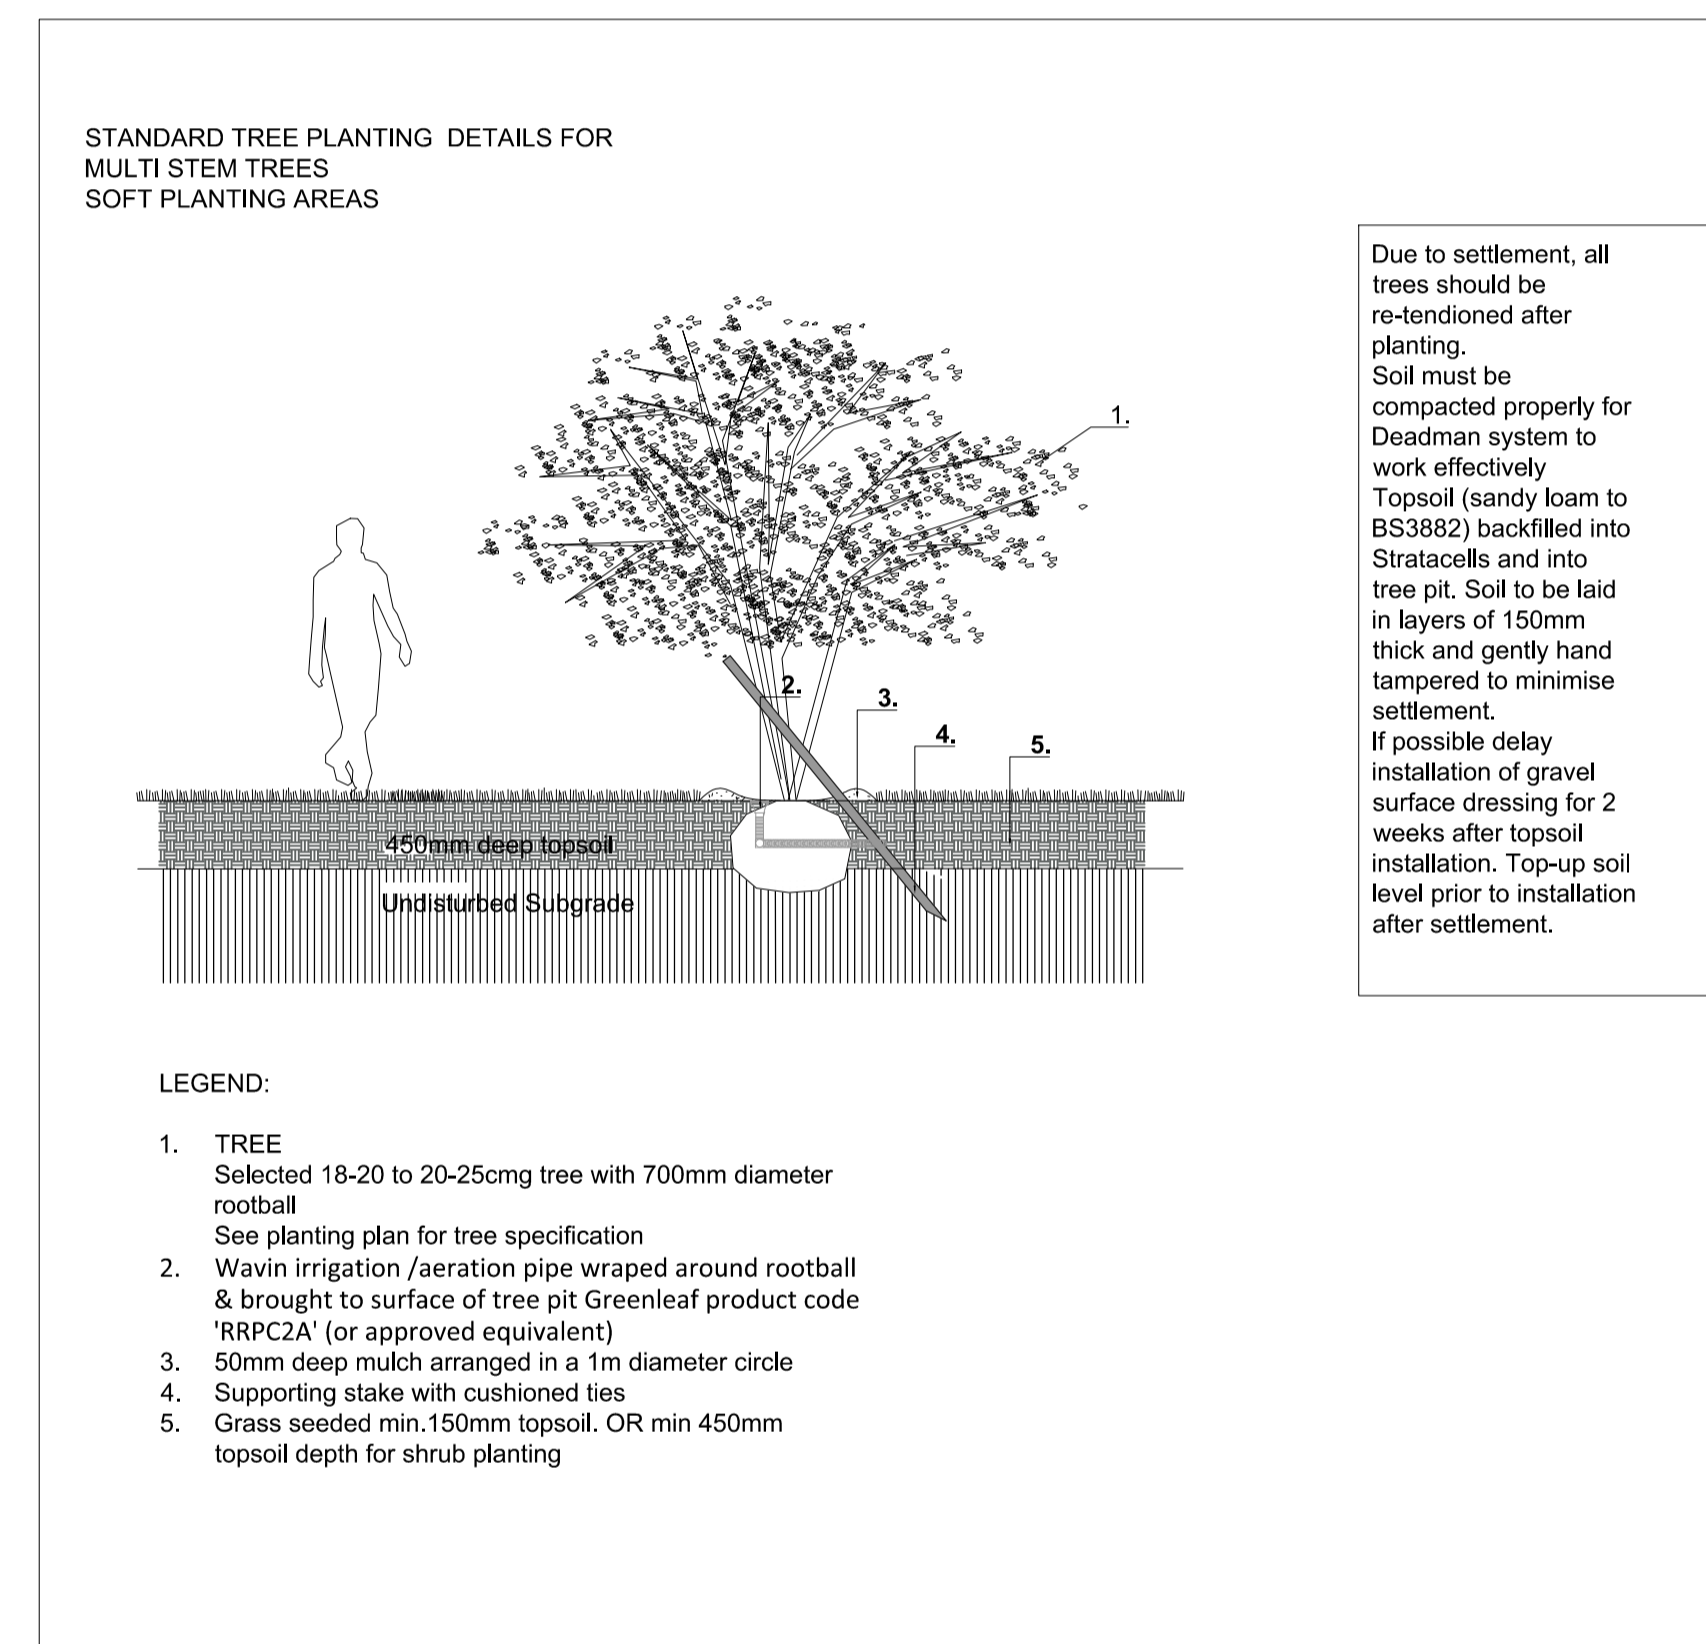


TYPICAL DETAIL - Multi stem tree planting - 1/50 @A1

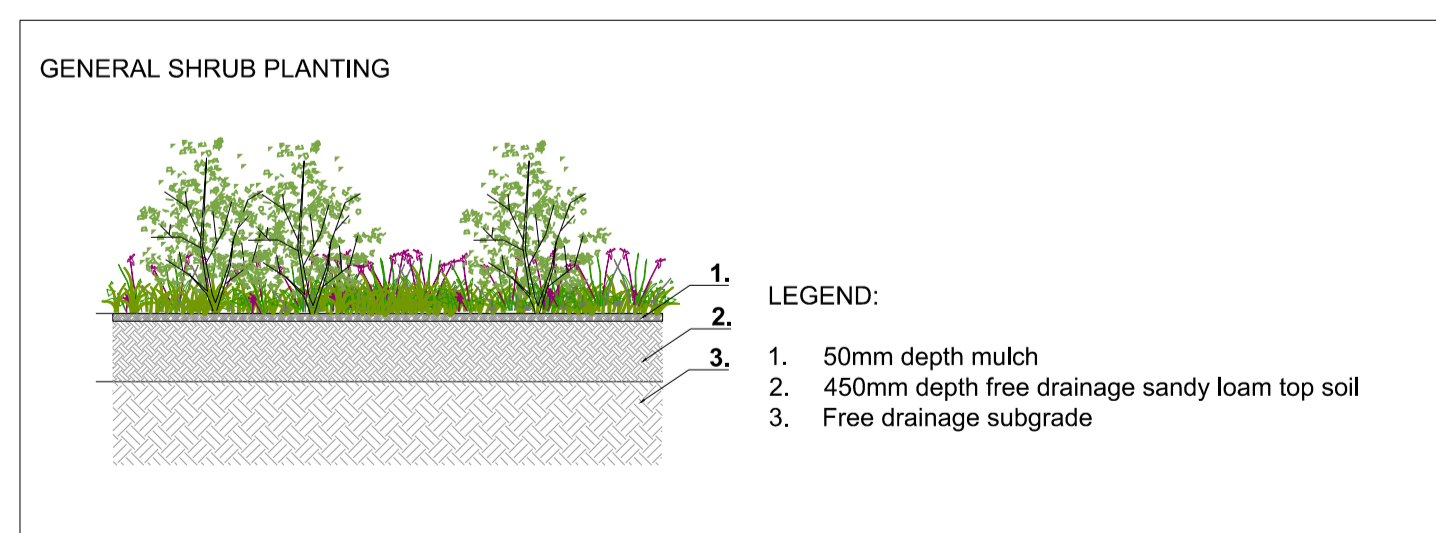

TYPICAL DETAIL - Shrub planting - 1/50 @A1

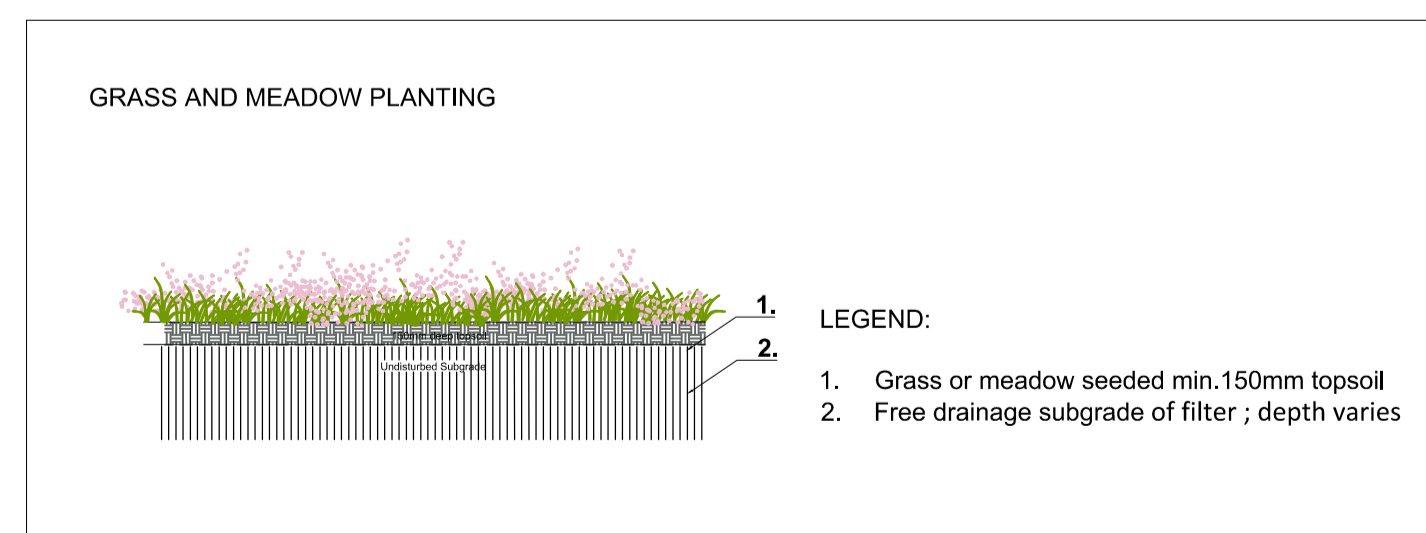

TYPICAL DETAIL - Grass and meadow planting - 1/50 @A1

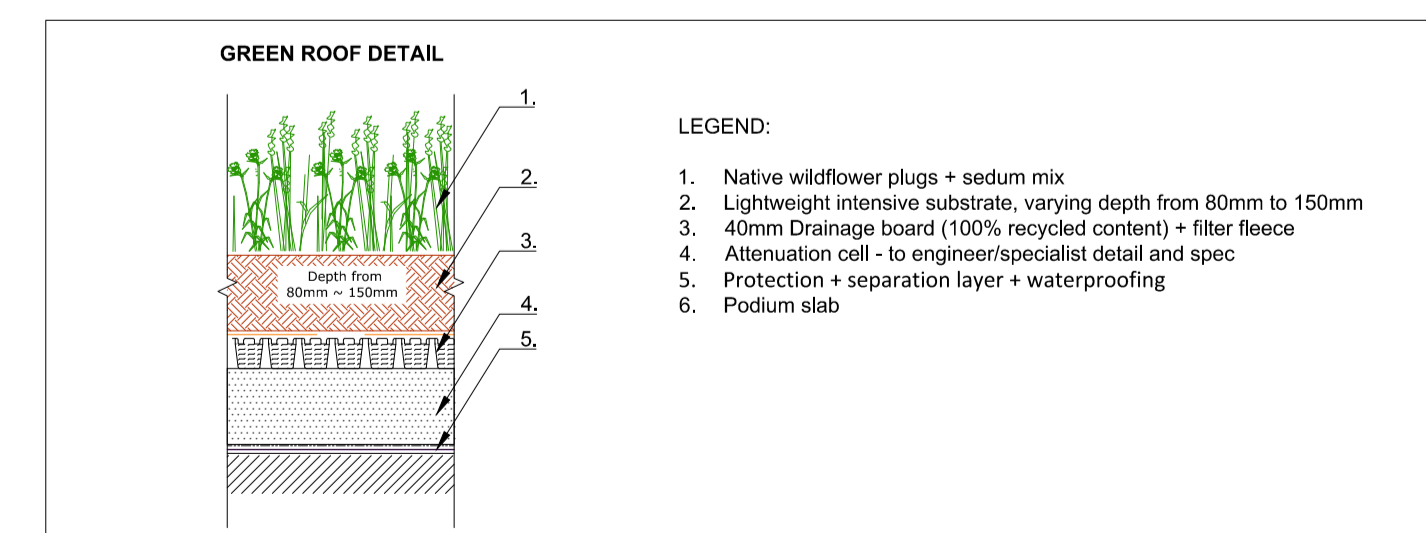

TYPICAL DETAIL - Green roof detail - 1/10 @A1

REV	DESCRIPTION	DATE
02	Green roof detail added	29.05.24
01	Attenuating pit for street trees added	12.03.24

Mitchell + Associates

PROJECT TITLE:
Social Housing Bundle 4
CLIENT:
Dublin City Council

DRAWING NAME:
CAF - Typical details
DRAWING NUMBER:
0004
JOB NUMBER:
LSOC003

DRAWN BY	CHECKED	DATE
Andres Echeverry	FP	12.03.2024
STATUS:	SCALE:	REVISION
PLANNING	AS @ A1	P01

NOTES:
All dimensions are in millimeters unless otherwise stated and shall be checked and confirmed by the contractor on site. Any discrepancies shall be immediately reported to the landscape architects. Work to figured dimensions only - Do not scale from drawing. Do Not Scale. Use Figured Dimensions Only. Not for Construction Purposes unless Specifically Marked.

© THIS DRAWING IS COPYRIGHT OF MITCHELL + ASSOCIATES