

Notes:  
 Do not scale from this drawing.  
 Use figured dimensions only.  
 All errors and omissions to be reported to the Architect.  
 This drawing to be read in conjunction with relevant consultant's drawings.  
 All dimensions are in millimetres and all levels are in meters to match Datums unless otherwise noted.

Contractor Design Responsibility  
 It is noted that there are many elements within the works that require contractor design, and will be subject to certification as part of BCAR - see Preliminary Inspection Plan for clarity on certification required.


© This drawing or design may not be reproduced without permission.

**EXISTING CONTEXTUAL ELEVATIONS KEY PLAN**




**LEGEND:**


Site Boundary —

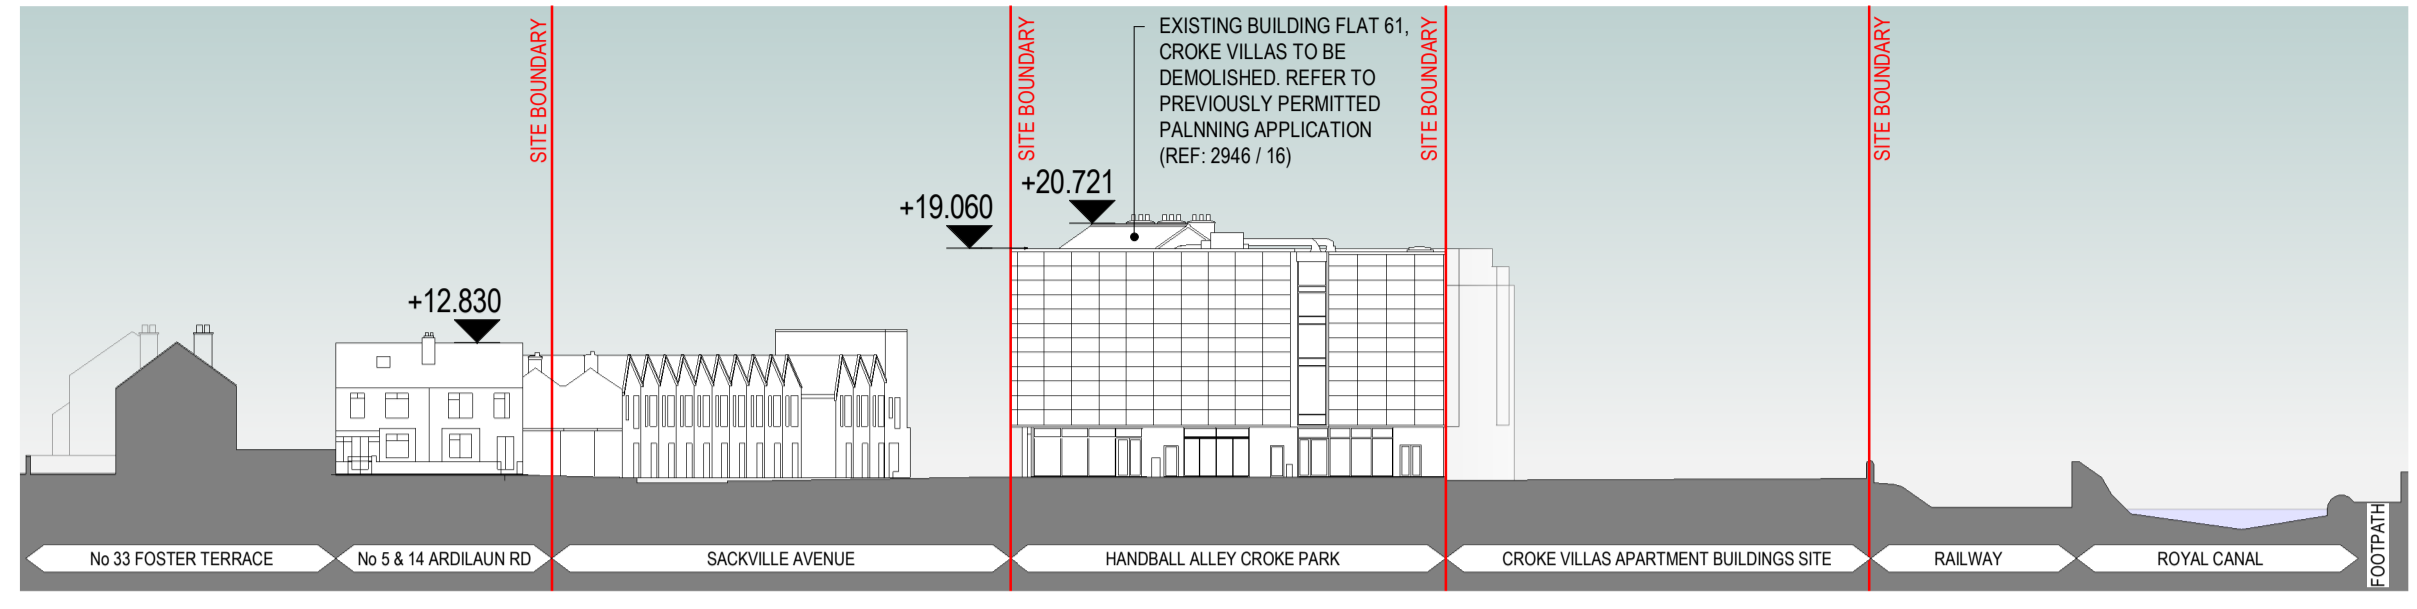


1 Existing - Site Elevation 1  
1:500

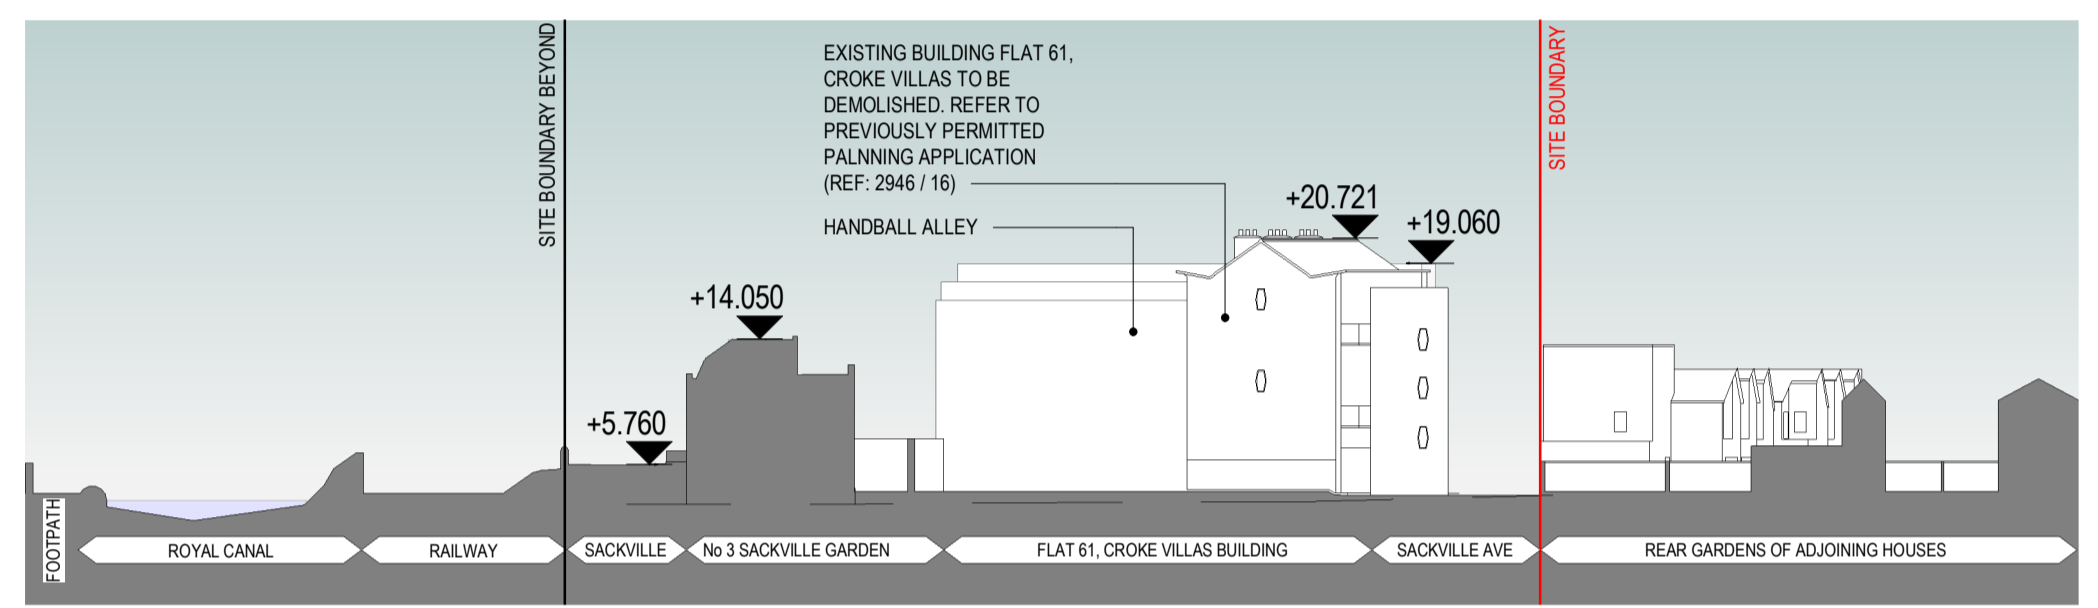


2 Existing - Site Elevation 2  
1:500

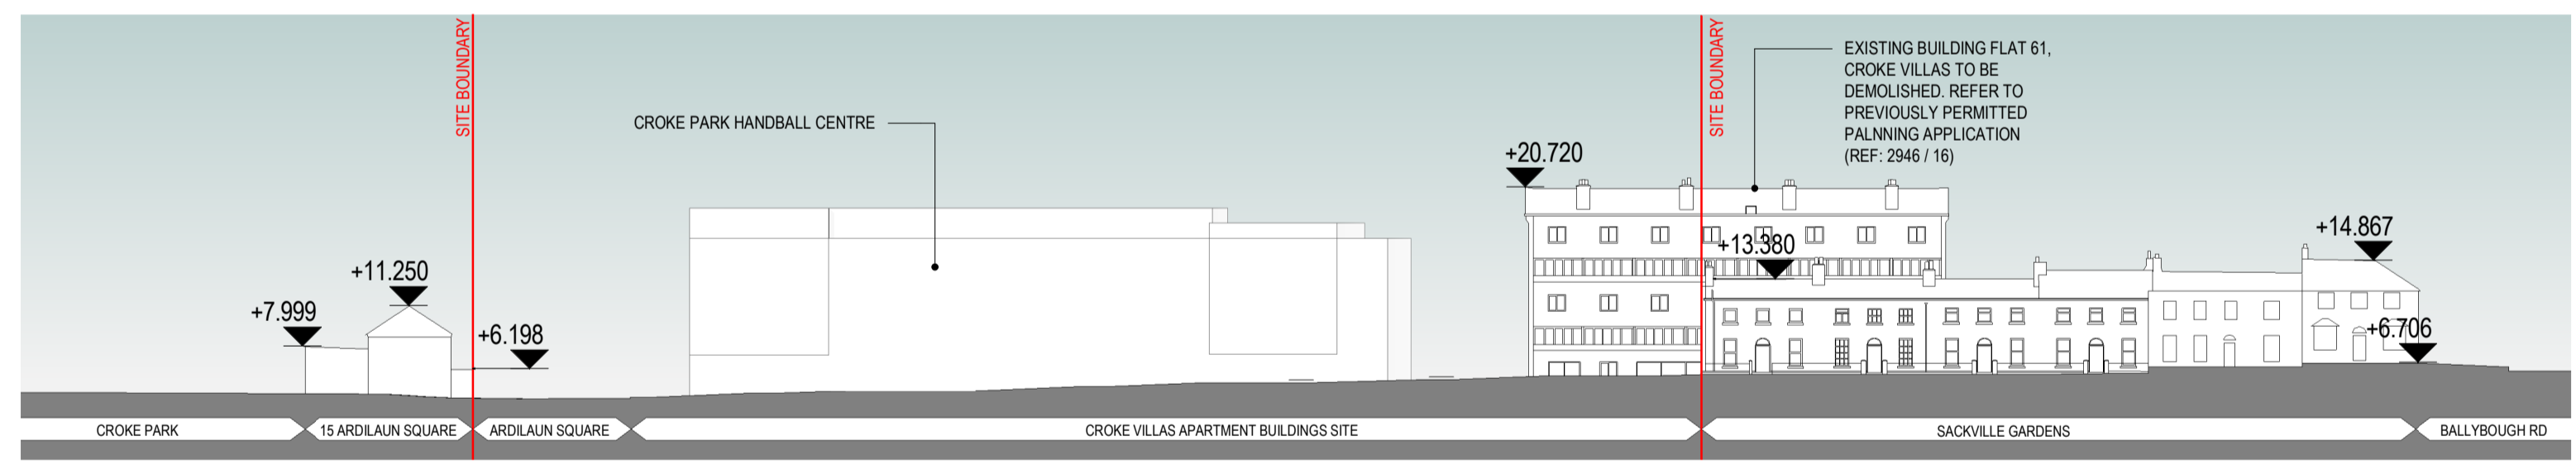

3 Existing - Site Elevation 3  
1:500

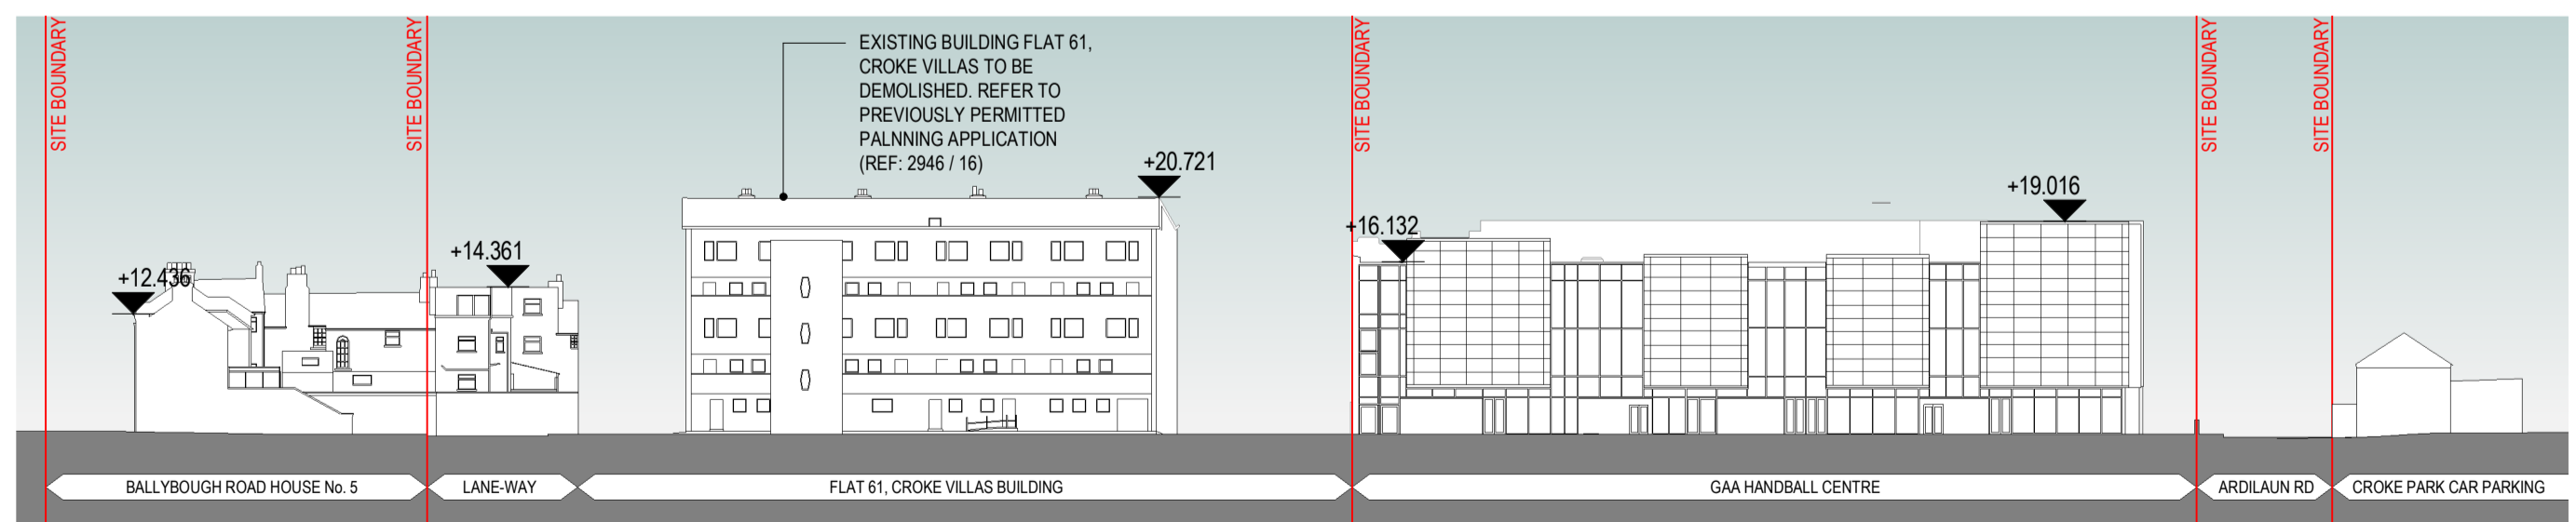

4 Existing - Site Elevation 4  
1:500

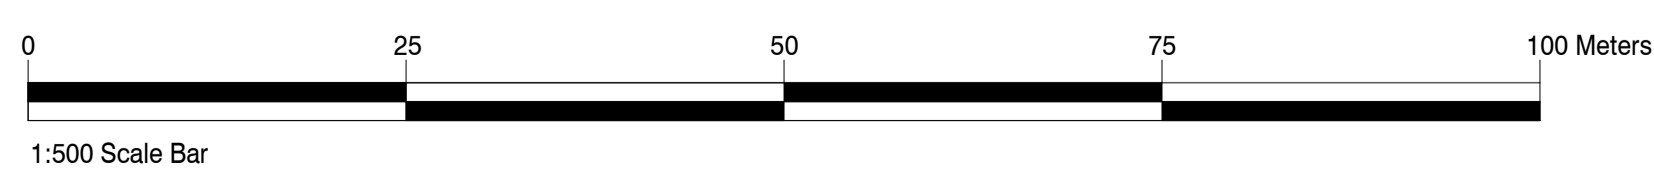

Revisions:					
Rev	Description	Date	By		
1	Pre-Part 8 Submission	12-04-2024	GK		
2	Part 8 Planning Submission	24-07-2024	GK		

Project:		PPP SHB 4 - Croke Villas					
Client:		National Development Finance Agency and Dublin City Council					
Title:		Existing Contextual Elevations					
Drawing / Document Name:							
Project Number	Project	Site	Type	Originator	Role	Status	Sheet Number
2771	SHB4-CVD-DR-COA-AR-P3-						5703
Suitability Status : Purpose Code - Definition							Revision:
P3 - For Planning							2
Scale @ A1		Drawn:	Checked:	Date:			
1 : 500		Gizem Kabasakal	Paul Lennon	24-07-2024			
<b>COADY</b> ARCHITECTS <small>Mt Pleasant Business Ctr, Ranelagh, Dublin 6, D06 X7P8          Unit 8A Oram Point, Main St, Cranmore, Co. Galway          01 497 6786   091 788 325   admin@coady.ie   www.coady.ie</small>							