


**Boundary Treatments Key Plan**  
Scale 1:500

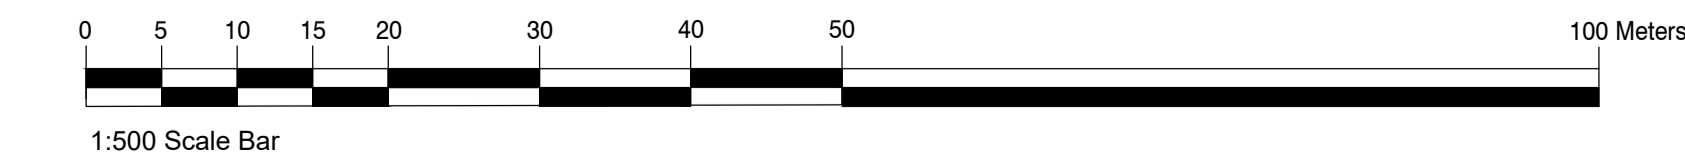


For Tree Survey details refer to drawing  
no: SHB4-CVD-DR-CMC-L-P3-0080


**Notes:**  
Do not scale from this drawing.  
Use figured dimensions only.  
All errors and omissions to be reported to the Architect.  
This drawing to be read in conjunction with relevant consultant's drawings.  
All dimensions are in millimetres and all levels are in meters to match Datum unless otherwise noted.  
Contractor Design responsibility  
It is noted that there are many elements within the works that require contractor design, and will be subject to certification as part of BCAP. see Preliminary Inspection Plan for clarity on certification required.  
© This drawing or design may not be reproduced without permission.

**Boundary Treatment Plan Legend:**


	<b>Boundary Type 1</b>	Proposed 2.45m high boundary wall: 1.1m high railing over 1.35m high wall
	<b>Boundary Type 2</b>	Proposed 2.6m high gate: 2.6m high painted pre-galvanised steel gate and posts between brick walls
	<b>Boundary Type 3</b>	Existing Wall to be retained: c 3.5m high block wall Public street face of the wall to be rendered to selected colour
	<b>Boundary Type 4</b>	Proposed Removable Bollards
	<b>Boundary Type 5</b>	Existing Wall to be demolished: c. 1.2m high fence over 1.2 high stone/brick wall
	<b>Existing Boundary</b>	For treatment refer to notes on the drawing

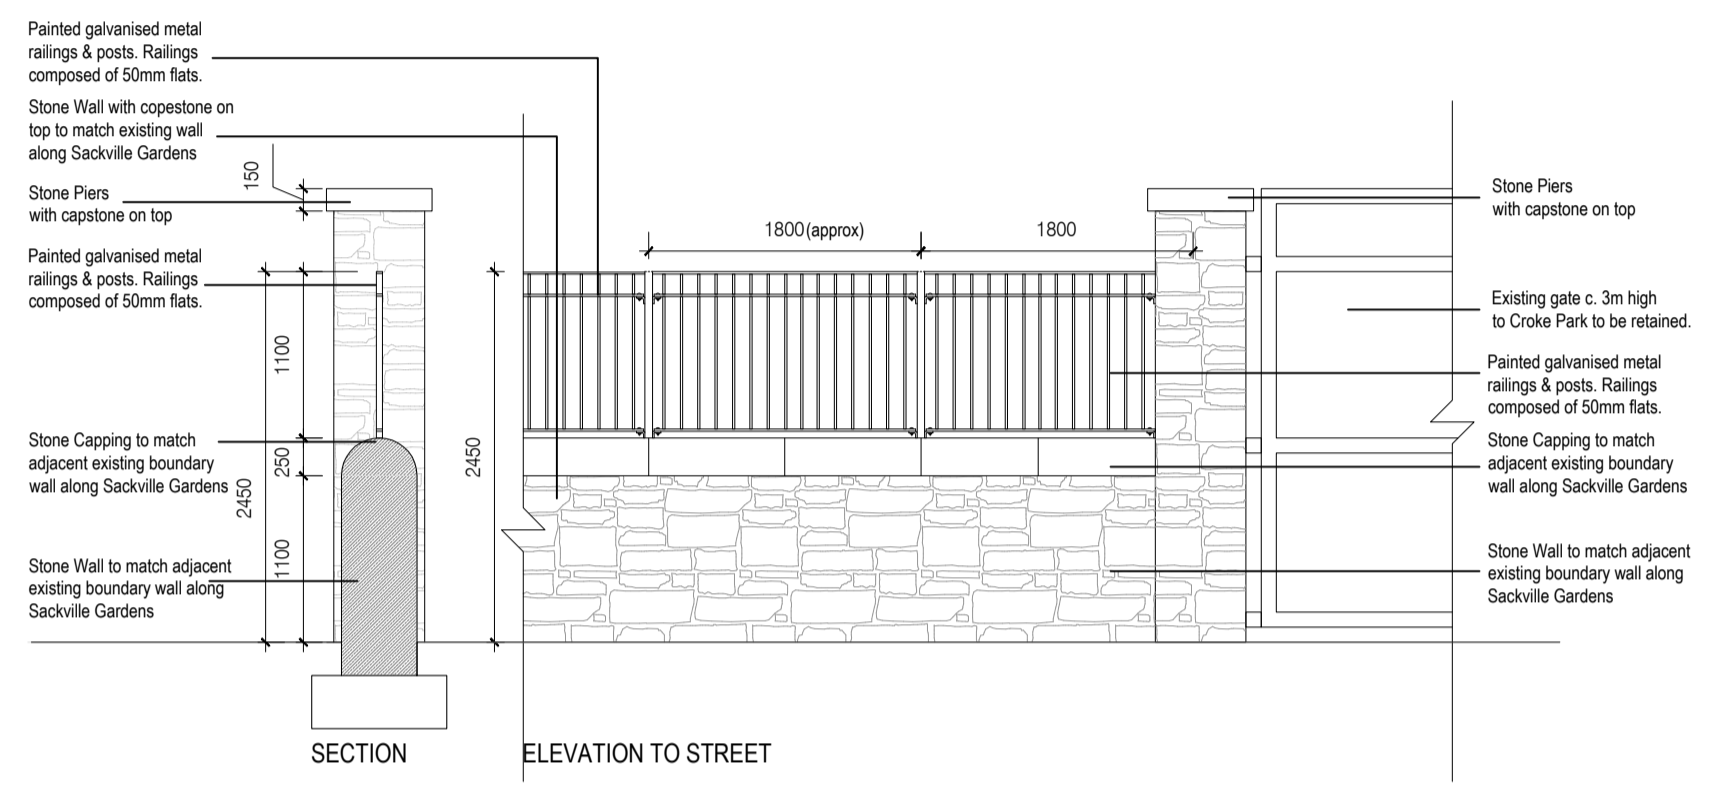

**Boundary Type 1**  
Scale 1:50

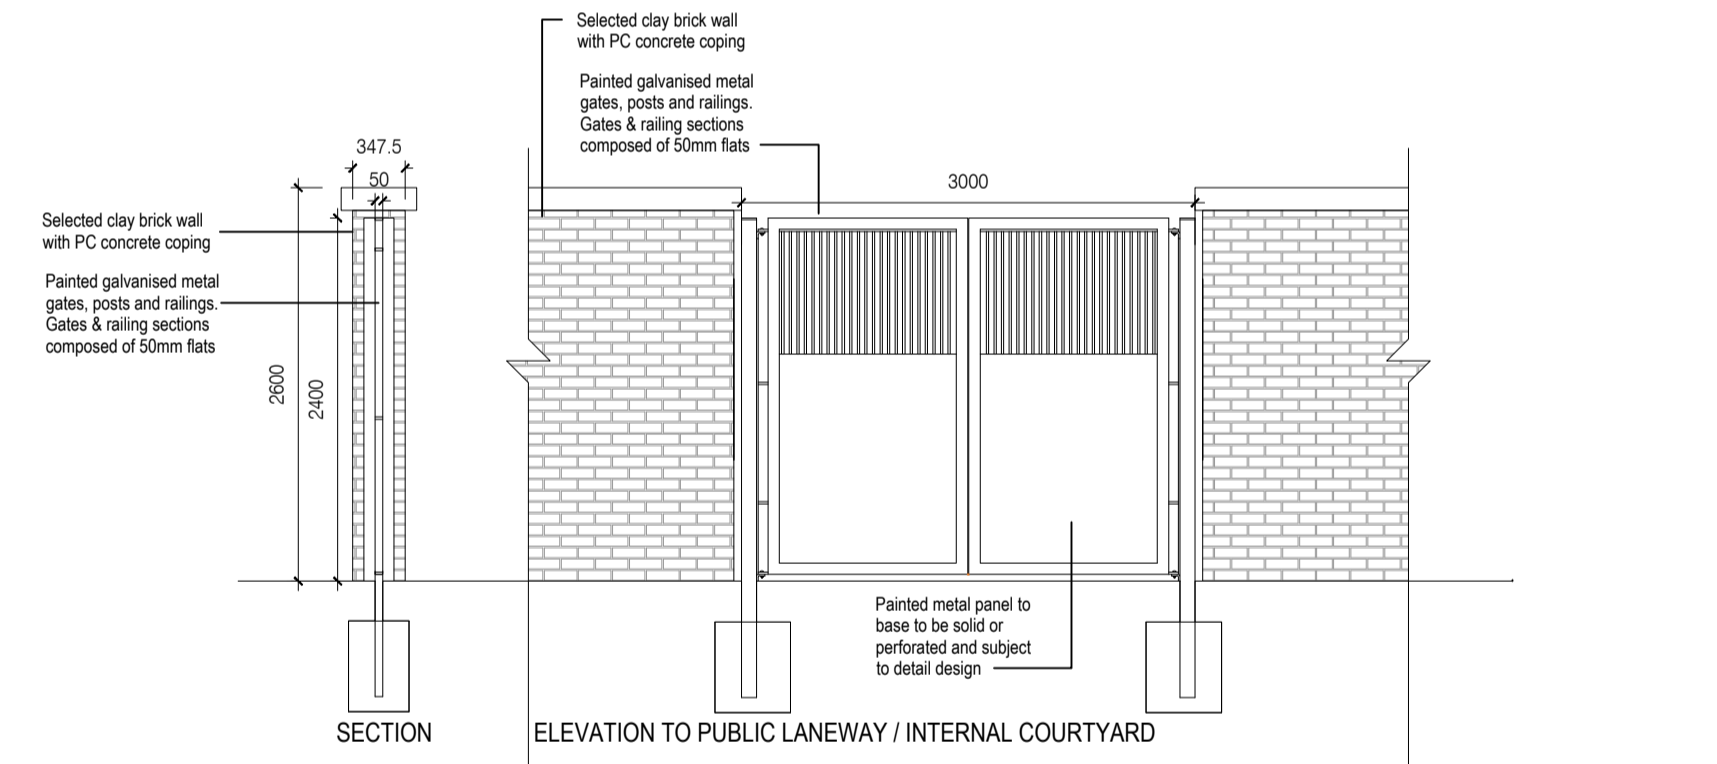

**Boundary Type 2**  
Scale 1:50

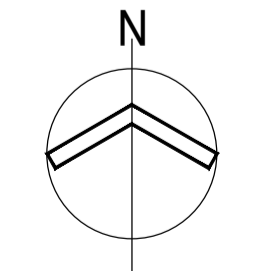

**Revisions:**

Rev	Description	Date	By
02	Part 8 Planning Submission	24-07-2024	GK
01	Pre Part 8 Submission	12-04-2024	GK

**Project:**  
PPP SHB 4 - Croke Villas

**Client:**  
National Development Finance Agency and  
Dublin City Council

**Title:**  
Proposed Boundary Treatments

**Drawing / Document Name:**  
Project Number: 2771 SHB4-CVD-DR-COA-AR-P3 05705  
Originator: GK  
Status: For Planning

**Suitability Status:** Code - Description: P3 For Planning  
Revision: 02

**Scale @ A1:** Drawn: 1:500, 1:50  
Checked: Gizem Kabasakal  
Date: 24-07-2024  
By: Paul Lennon