




1 Site Elevations 1  
1:500

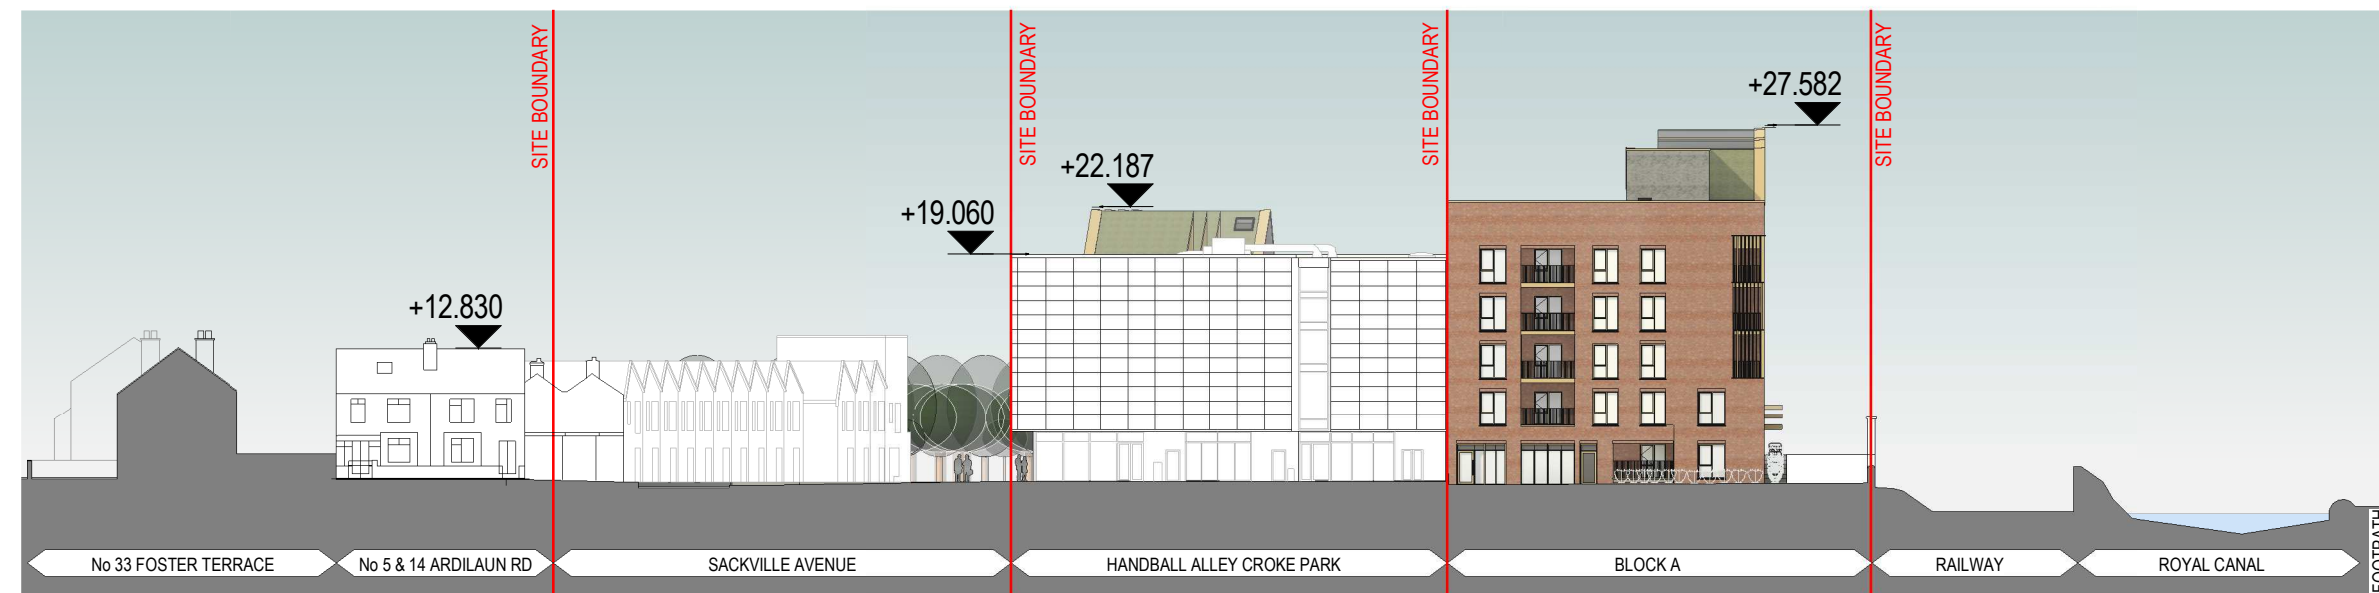


2 Site Elevation 2  
1:500

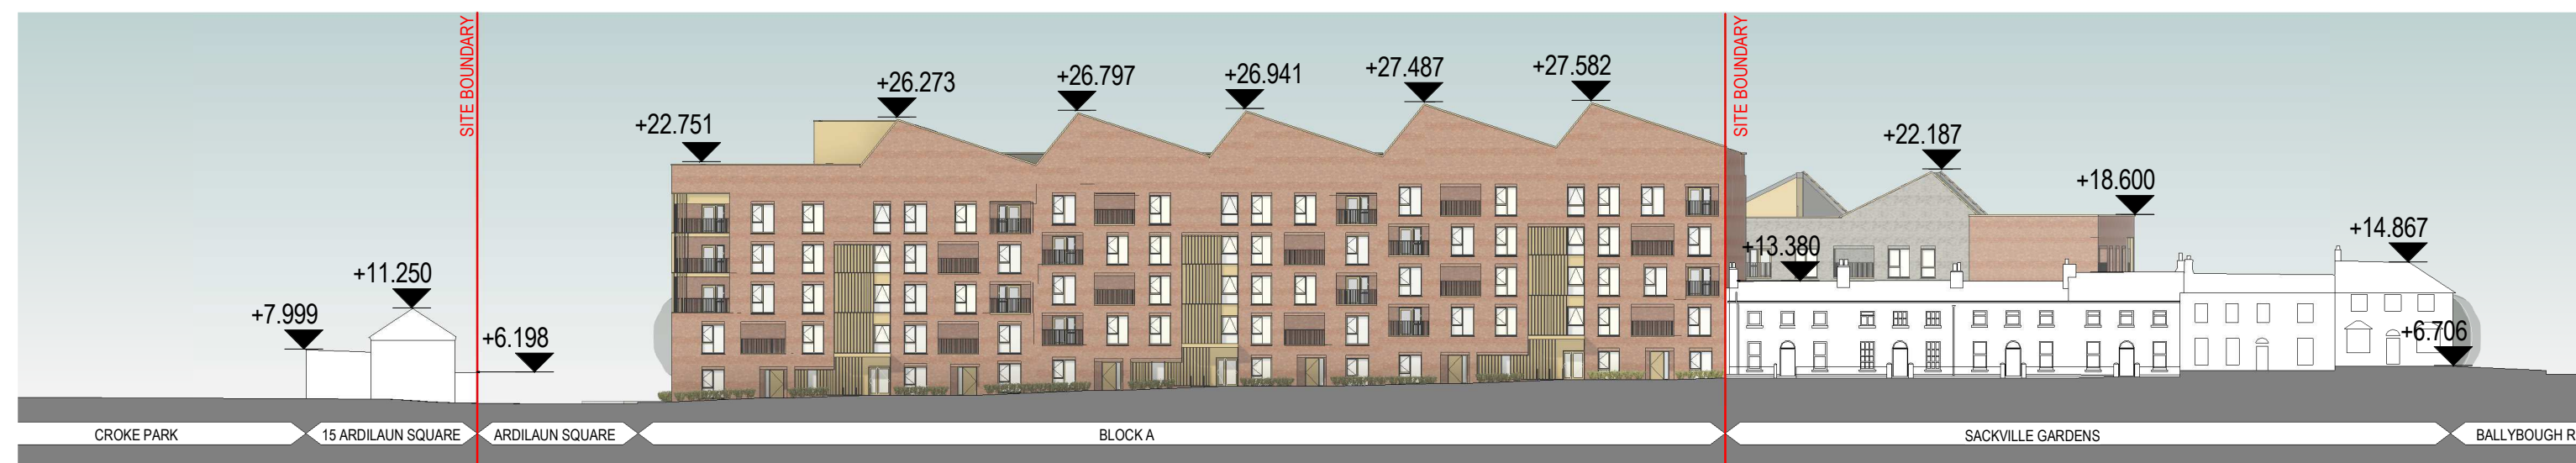

3 Site Elevation 3  
1:500

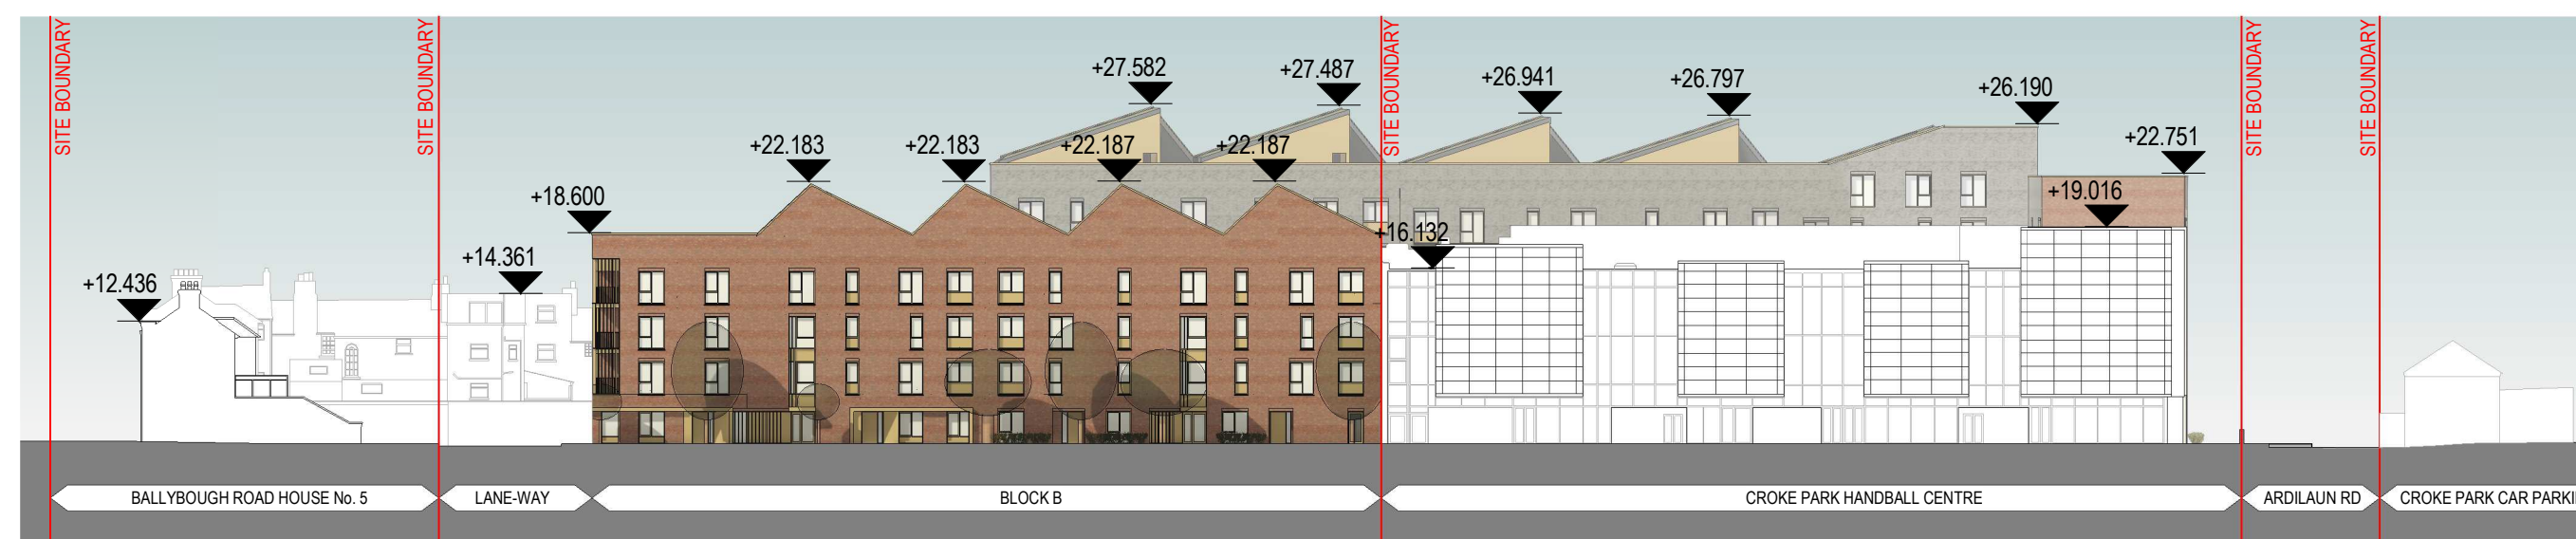


4 Site Elevation 4  
1:500

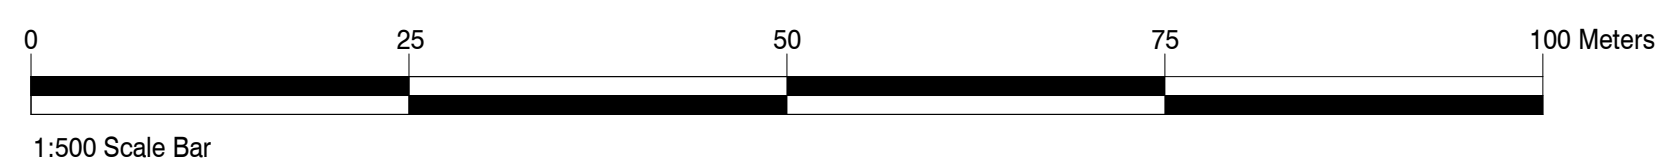

Notes:  
Do not scale from this drawing.  
Use figured dimensions only.  
All errors and omissions to be reported to the Architect.  
This drawing to be read in conjunction with relevant consultant's drawings.  
All dimensions are in millimetres and all levels are in meters to match Datums unless otherwise noted.  
Contractor Design Responsibility  
It is noted that there are many elements within the works that require contractor design, and will be subject to certification as part of BCAR - see Preliminary Inspection Plan for clarity on certification required.  
© This drawing or design may not be reproduced without permission.

CONTEXTUAL ELEVATIONS KEY PLAN

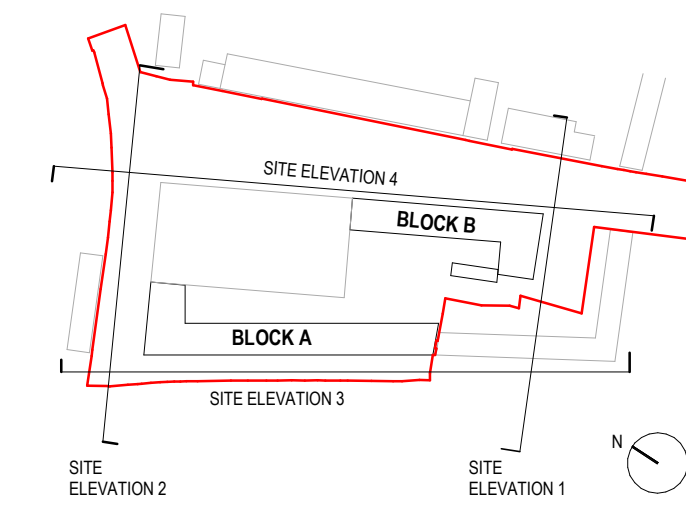

LEGEND:

Site Boundary ———

Revisions:			
1	Pre-Part 8 Submission	12-04-2024	GK
2	Part 8 Planning Submission	24-07-2024	GK
Rev	Description	Date	By
Project: PPP SHB 4 - Croke Villas			
Client: National Development Finance Agency and Dublin City Council			
Title: Site Elevations			
Drawing / Document Name: Project Number Project Site Type Originator Role Status Sheet Number 2771 SHB4-CVD-DR-COA-AR-P3- 5743			
Suitability Status : Purpose Code - Definition			Revision: 2
P3 - For Planning			
Scale @ A1	Drawn:	Checked:	Date:
1 : 500	Gizem Kabasakal	Paul Lennon	24-07-2024
<b>COADY</b> ARCHITECTS <small>Mt Pleasant Business Ctr, Ranelagh, Dublin 6, D06 XTP8          Unit 8A Cran Point, Main St, Cranmore, Co. Galway          01 497 6786   091 786 325   admin@coady.ie   www.coady.ie</small>			