



1 Block A and B - Section C-C
1:200

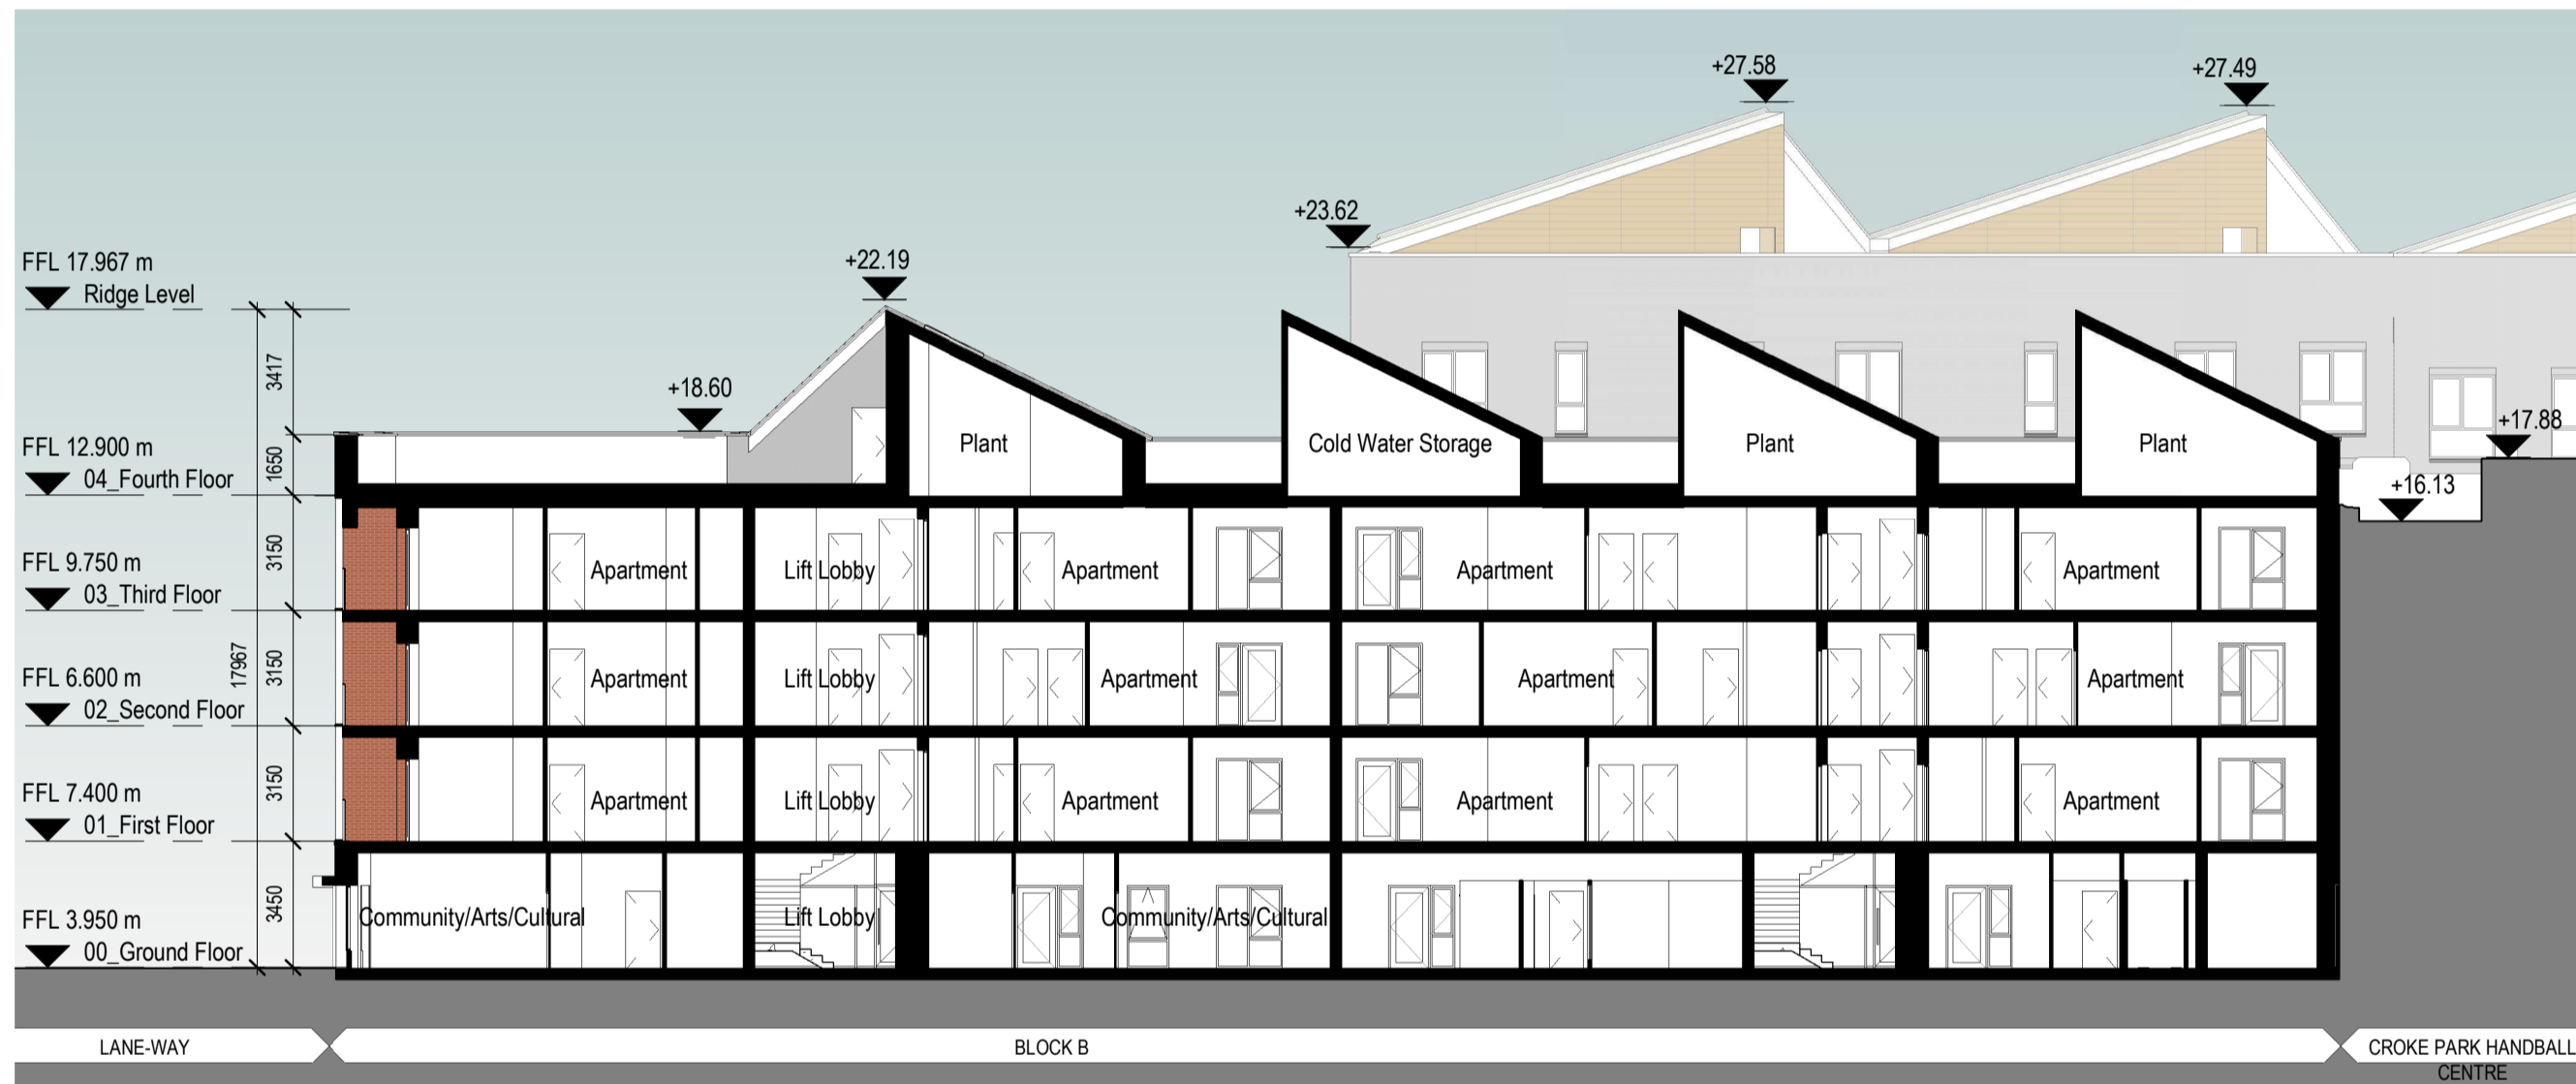

2 Block B - Section D-D
1:200

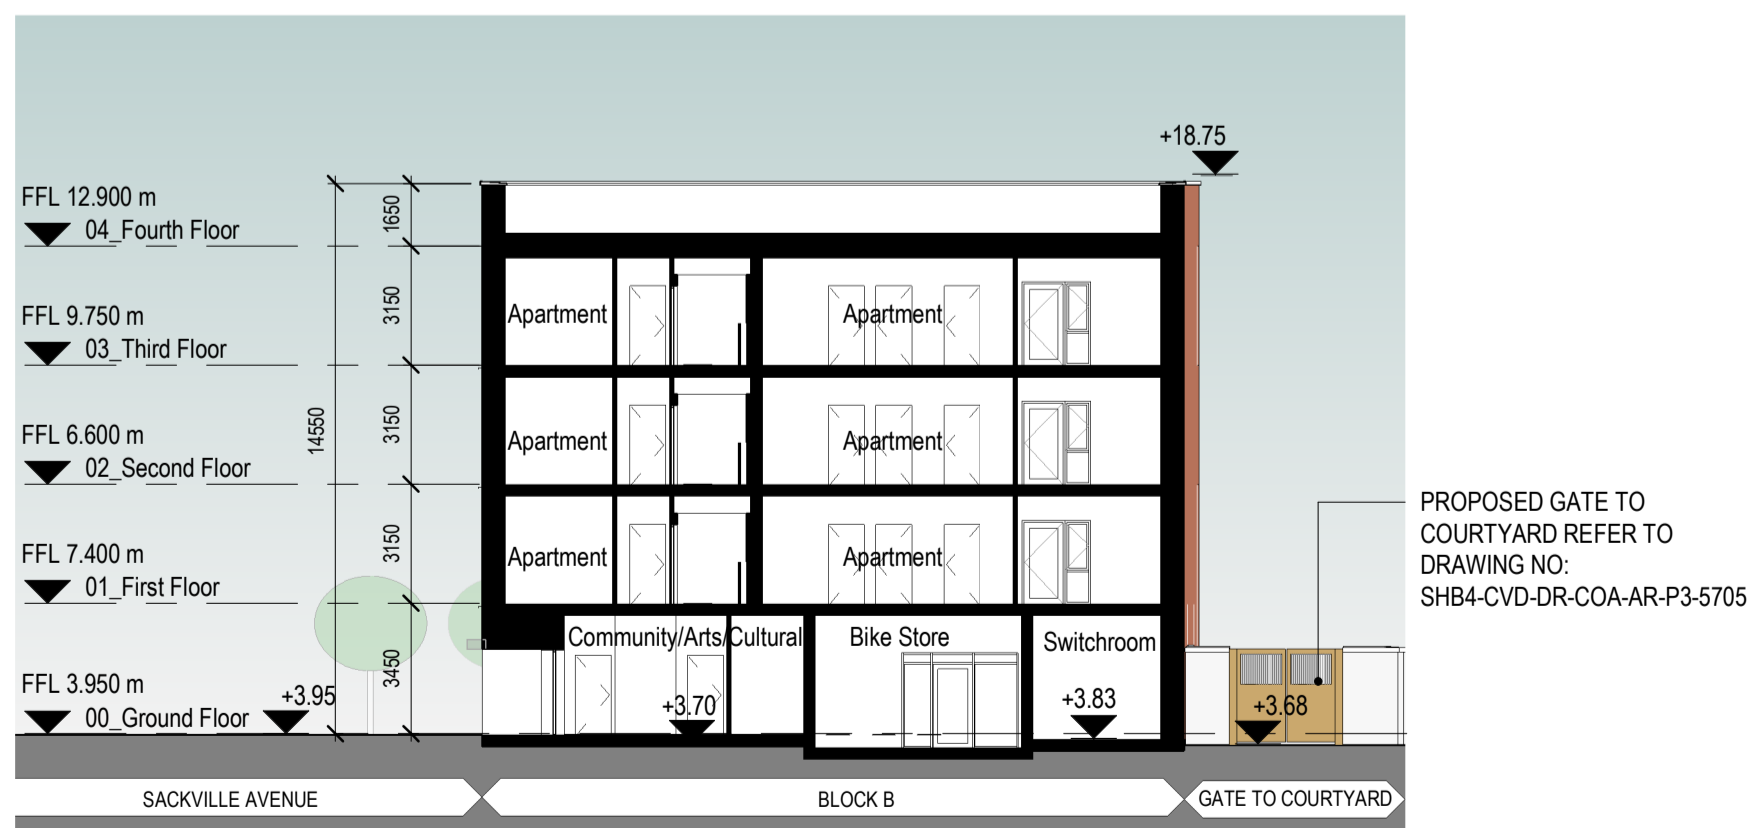


3 Block B - Section E-E
1:200

Notes:
Do not scale from this drawing.
Use figured dimensions only.
All errors and omissions to be reported to the Architect.
This drawing to be read in conjunction with relevant consultant's drawings.
All dimensions are in millimetres and all levels are in meters to match Datum unless otherwise noted.

Contractor Design Responsibility
It is noted that there are many elements within the works that require contractor design, and will be subject to certification as part of BCAR - see Preliminary Inspection Plan for clarity on certification required.

© This drawing or design may not be reproduced without permission.

SECTIONS KEY PLAN

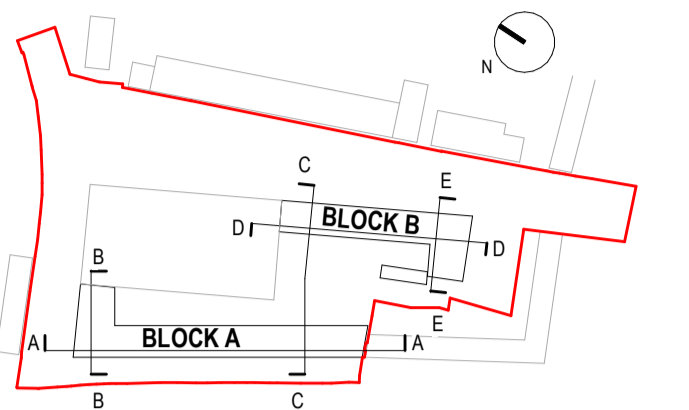

LEGEND:

Site Boundary

Material Legend

1. Clay Brick to Selected Colour Type 1
2. Aluminium Fins to Selected Colour
3. Aluminium Fins and Glazed Screens to Selected Colour
4. Aluclad Doors and Windows to Selected Colour
5. Green Roof to Long Side of Pitched Roof
6. Painted Steel Balustrade to Selected Colour
7. Soldier Course Clay Brick to Selected Colour Type 1
8. Aluminium Fence to Selected Colour
9. Clay Brick to Selected Colour Type 2
10. Canopy to Entrance
11. Soldier Course Clay Brick to Selected Colour Type 2
12. Rendered Wall to Selected Colour
13. Signage

Revisions:

Rev	Description	Date	By
1	Pre-Part 8 Submission	12-04-2024	GK
2	Part 8 Planning Submission	24-07-2024	GK

Project:
PPP SHB 4 - Croke Villas

Client:
National Development Finance Agency
and Dublin City Council

Title:
Block B - Sections

Drawing / Document Name:
Project Number Project Site Type Originator Role Status Sheet Number
2771 SHB4-CVD-DR-COA-AR-P3- 5751

Suitability Status : Purpose Code - Definition Revision:
P3 - For Planning 2

Scale @ A1 Drawn: Checked: Date:
1 : 200 Gizem Kabasakal Paul Lennon 24-07-2024

COADY
ARCHITECTS

Mt Pleasant Business Ctr, Ranelagh, Dublin 6, D06 X7P8
Unit 8A Cran Point, Main St, Cranmore, Co. Galway
01 497 6786 | 091 788 925 | admin@coady.ie | www.coady.ie