


NO PART OF THIS DRAWING MAY BE REPRODUCED OR TRANSMITTED IN ANY FORM OR STORED IN ANY RETRIEVAL SYSTEM OF ANY NATURE WITHOUT THE WRITTEN PERMISSION OF MALONE O'REGAN CONSULTING ENGINEERS AS COPYRIGHT HOLDER EXCEPT AS AGREED FOR USE ON THE PROJECT FOR WHICH THE DRAWING WAS ORIGINALLY CREATED.

THIS DRAWING TO BE READ IN CONJUNCTION WITH ALL OTHER RELEVANT DRAWINGS, SPECIFICATIONS AND THE PRELIMINARY HEALTH & SAFETY PLAN.


ALL DIMENSIONS ARE IN MM UNLESS NOTED OTHERWISE. DO NOT SCALE DIMENSIONS.

THE CONTRACTOR SHALL CHECK ALL DIMENSIONS PRIOR TO THE COMMENCEMENT OF CONSTRUCTION. ALL DISCREPANCIES SHALL BE REPORTED TO THIS OFFICE IN WRITING.


NOTES

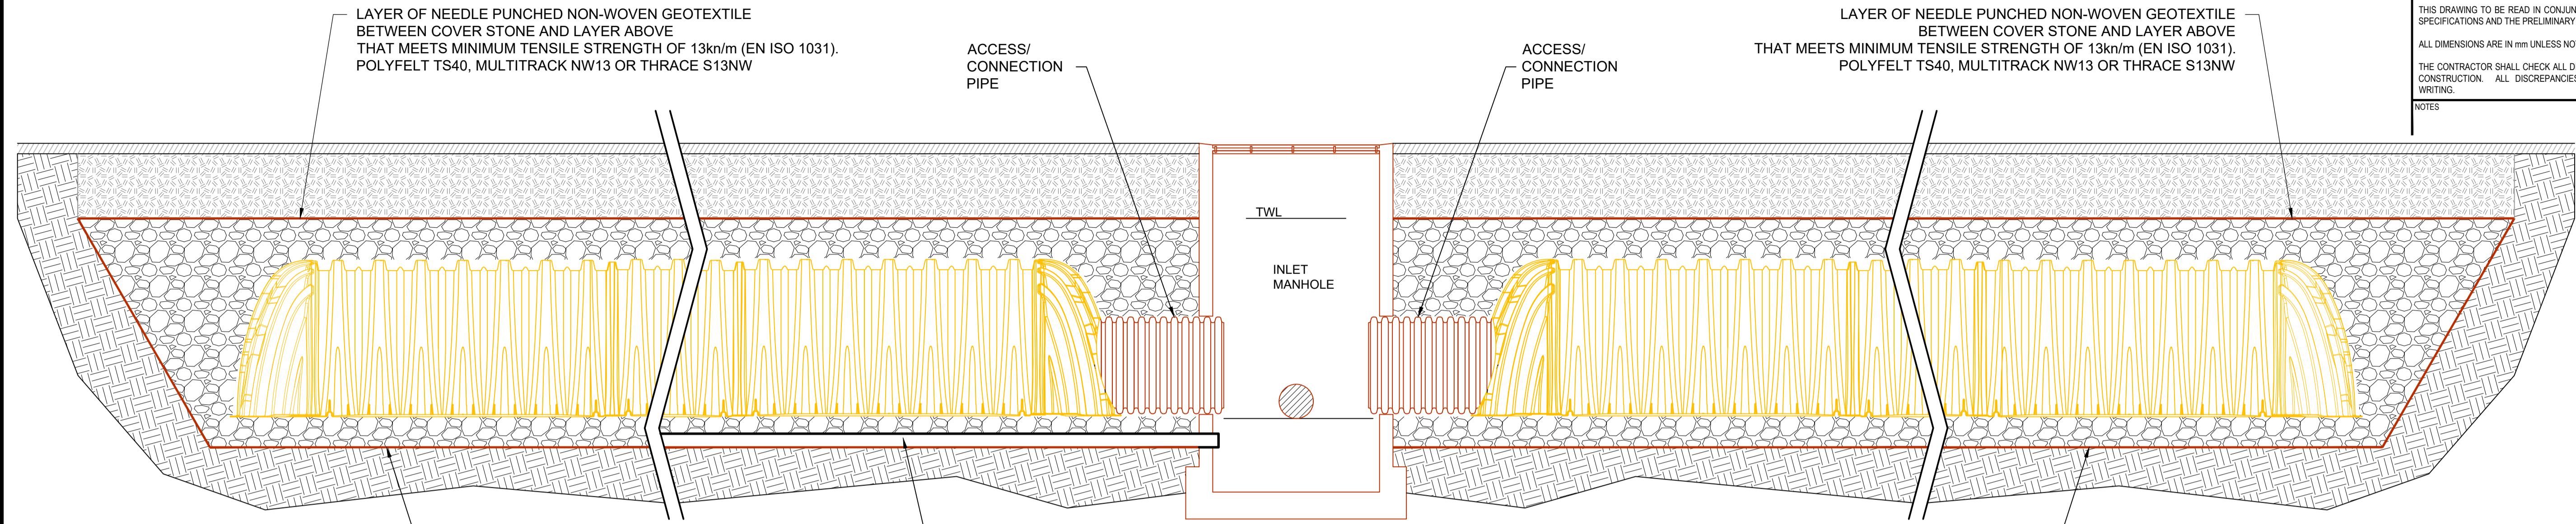


SECTION B-B  
SCALE 1:25

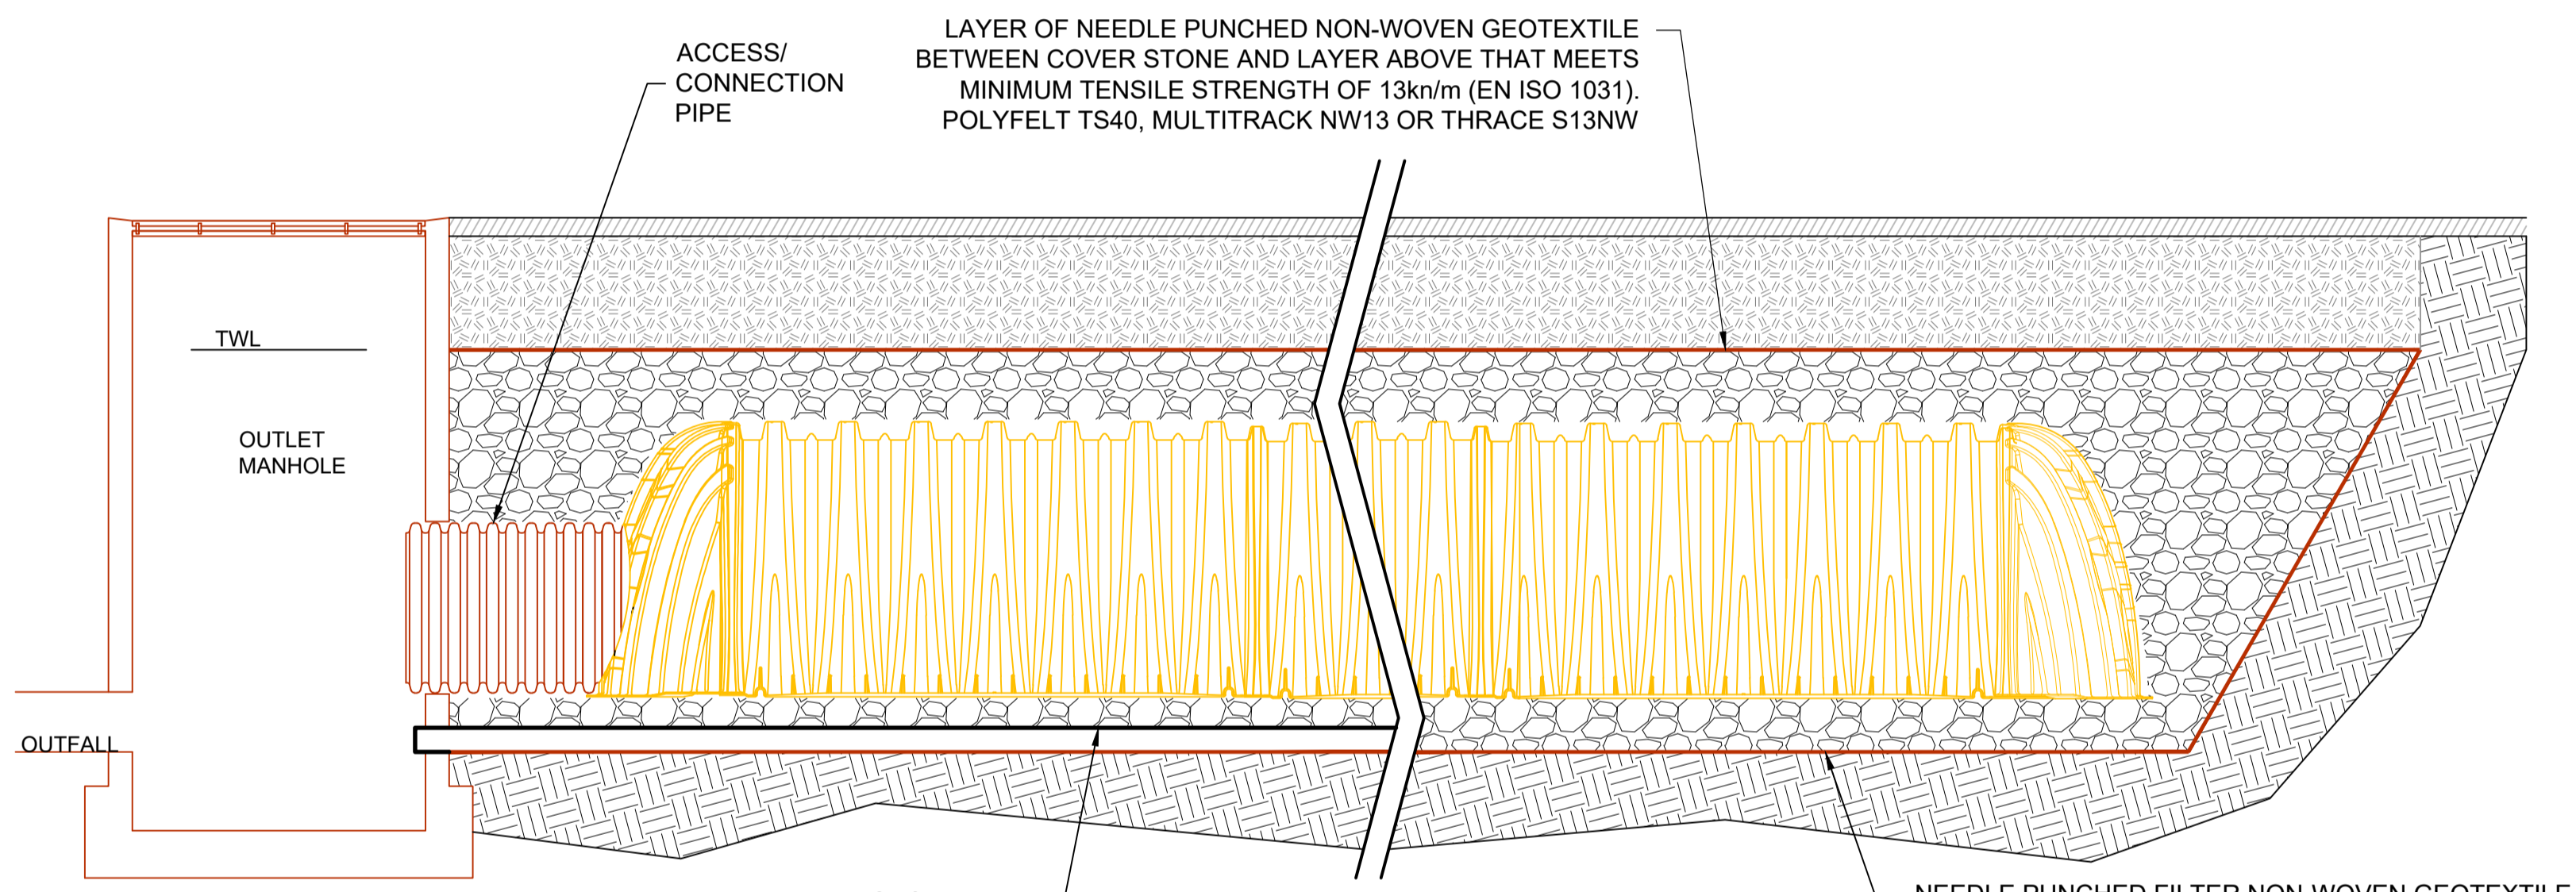


SECTION C-C  
SCALE 1:25

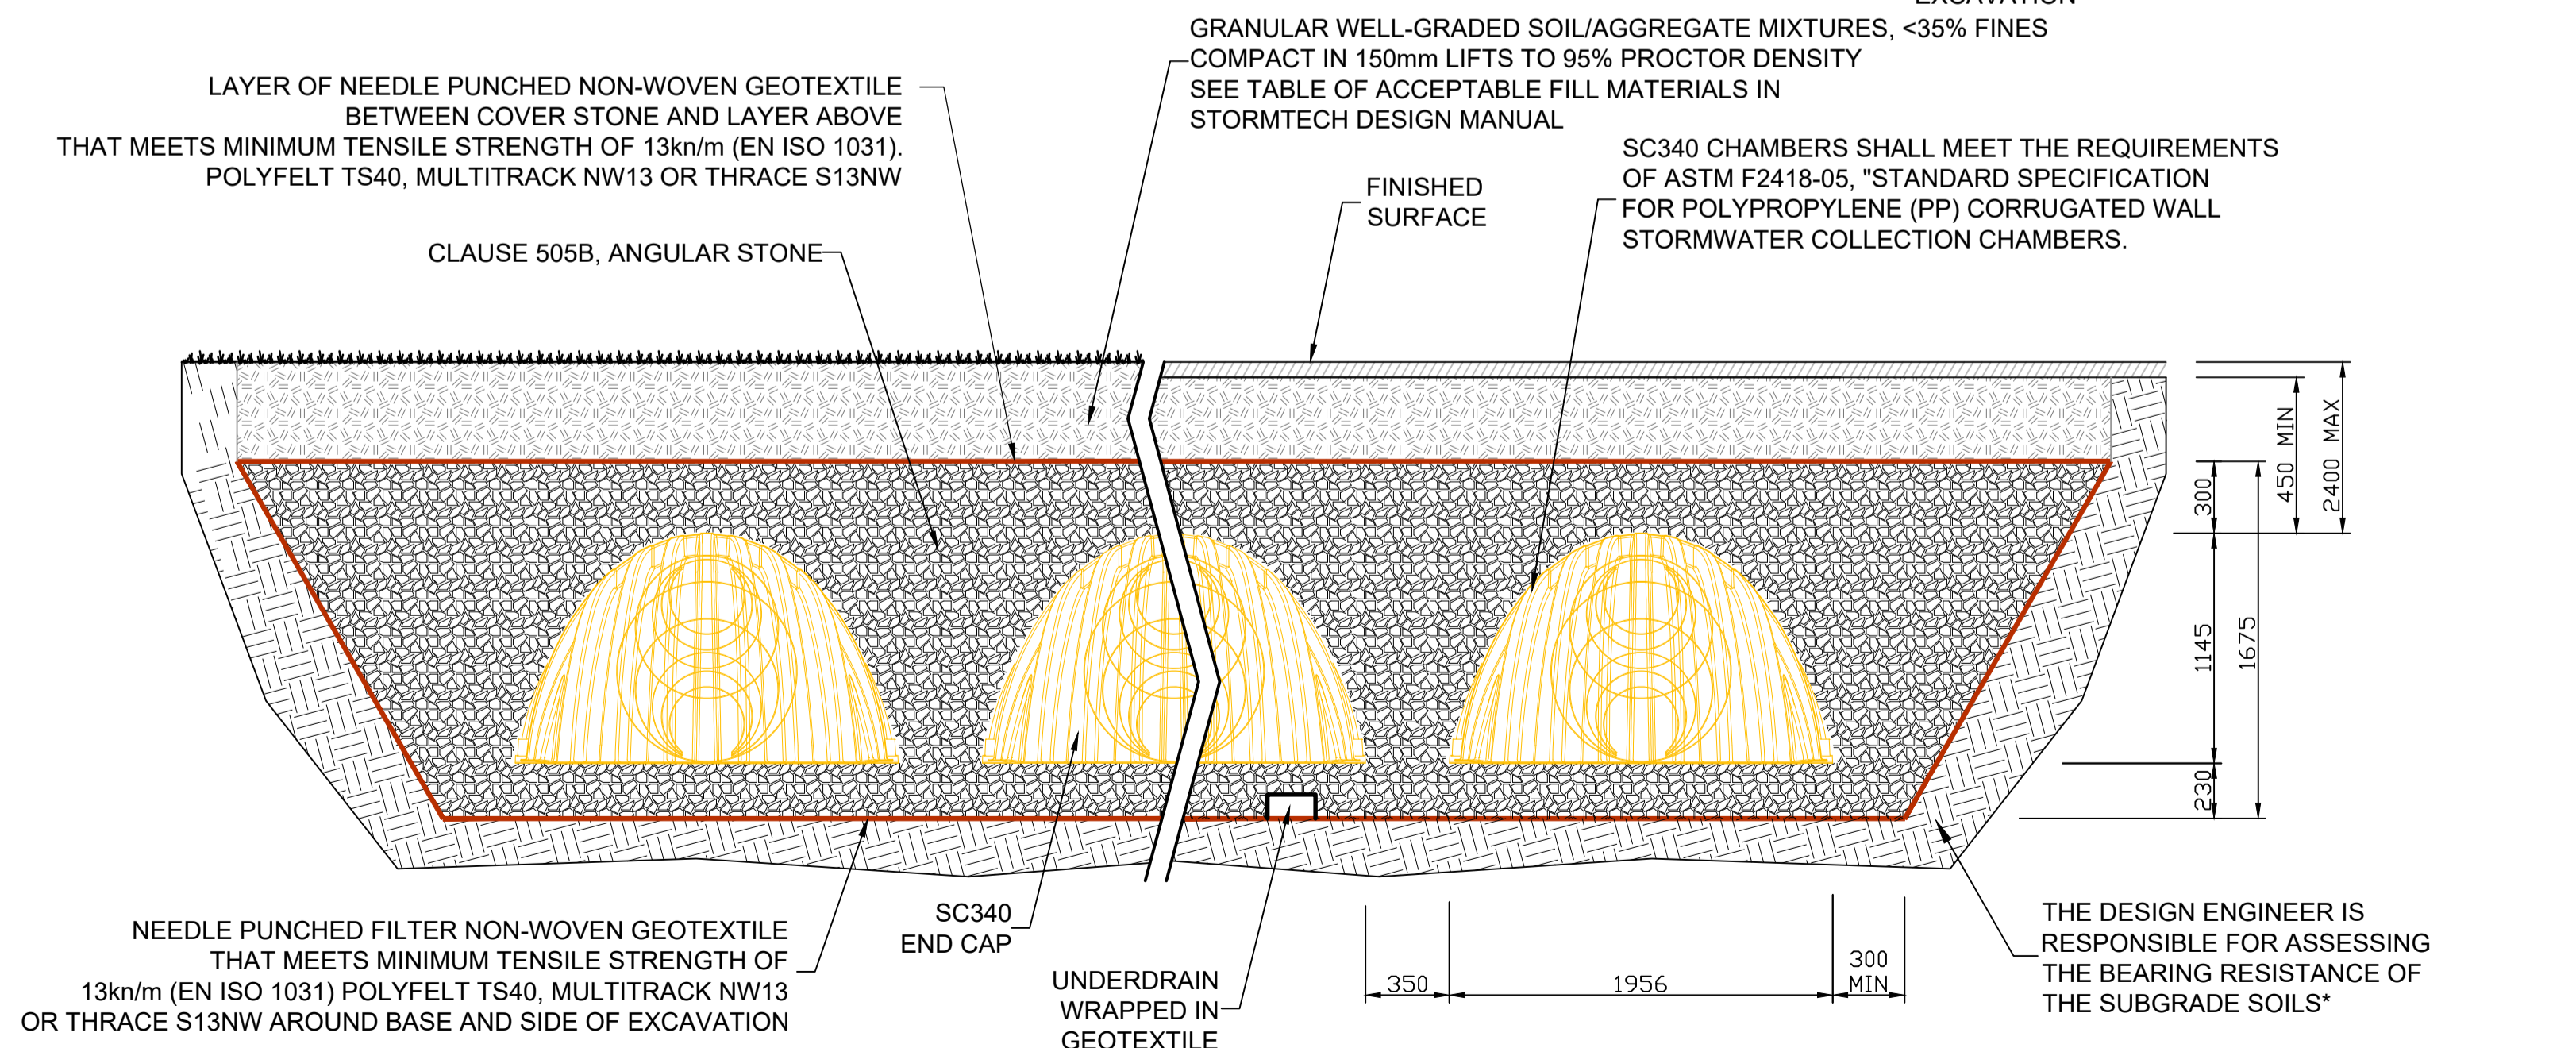

SECTION A-A  
SCALE 1:25

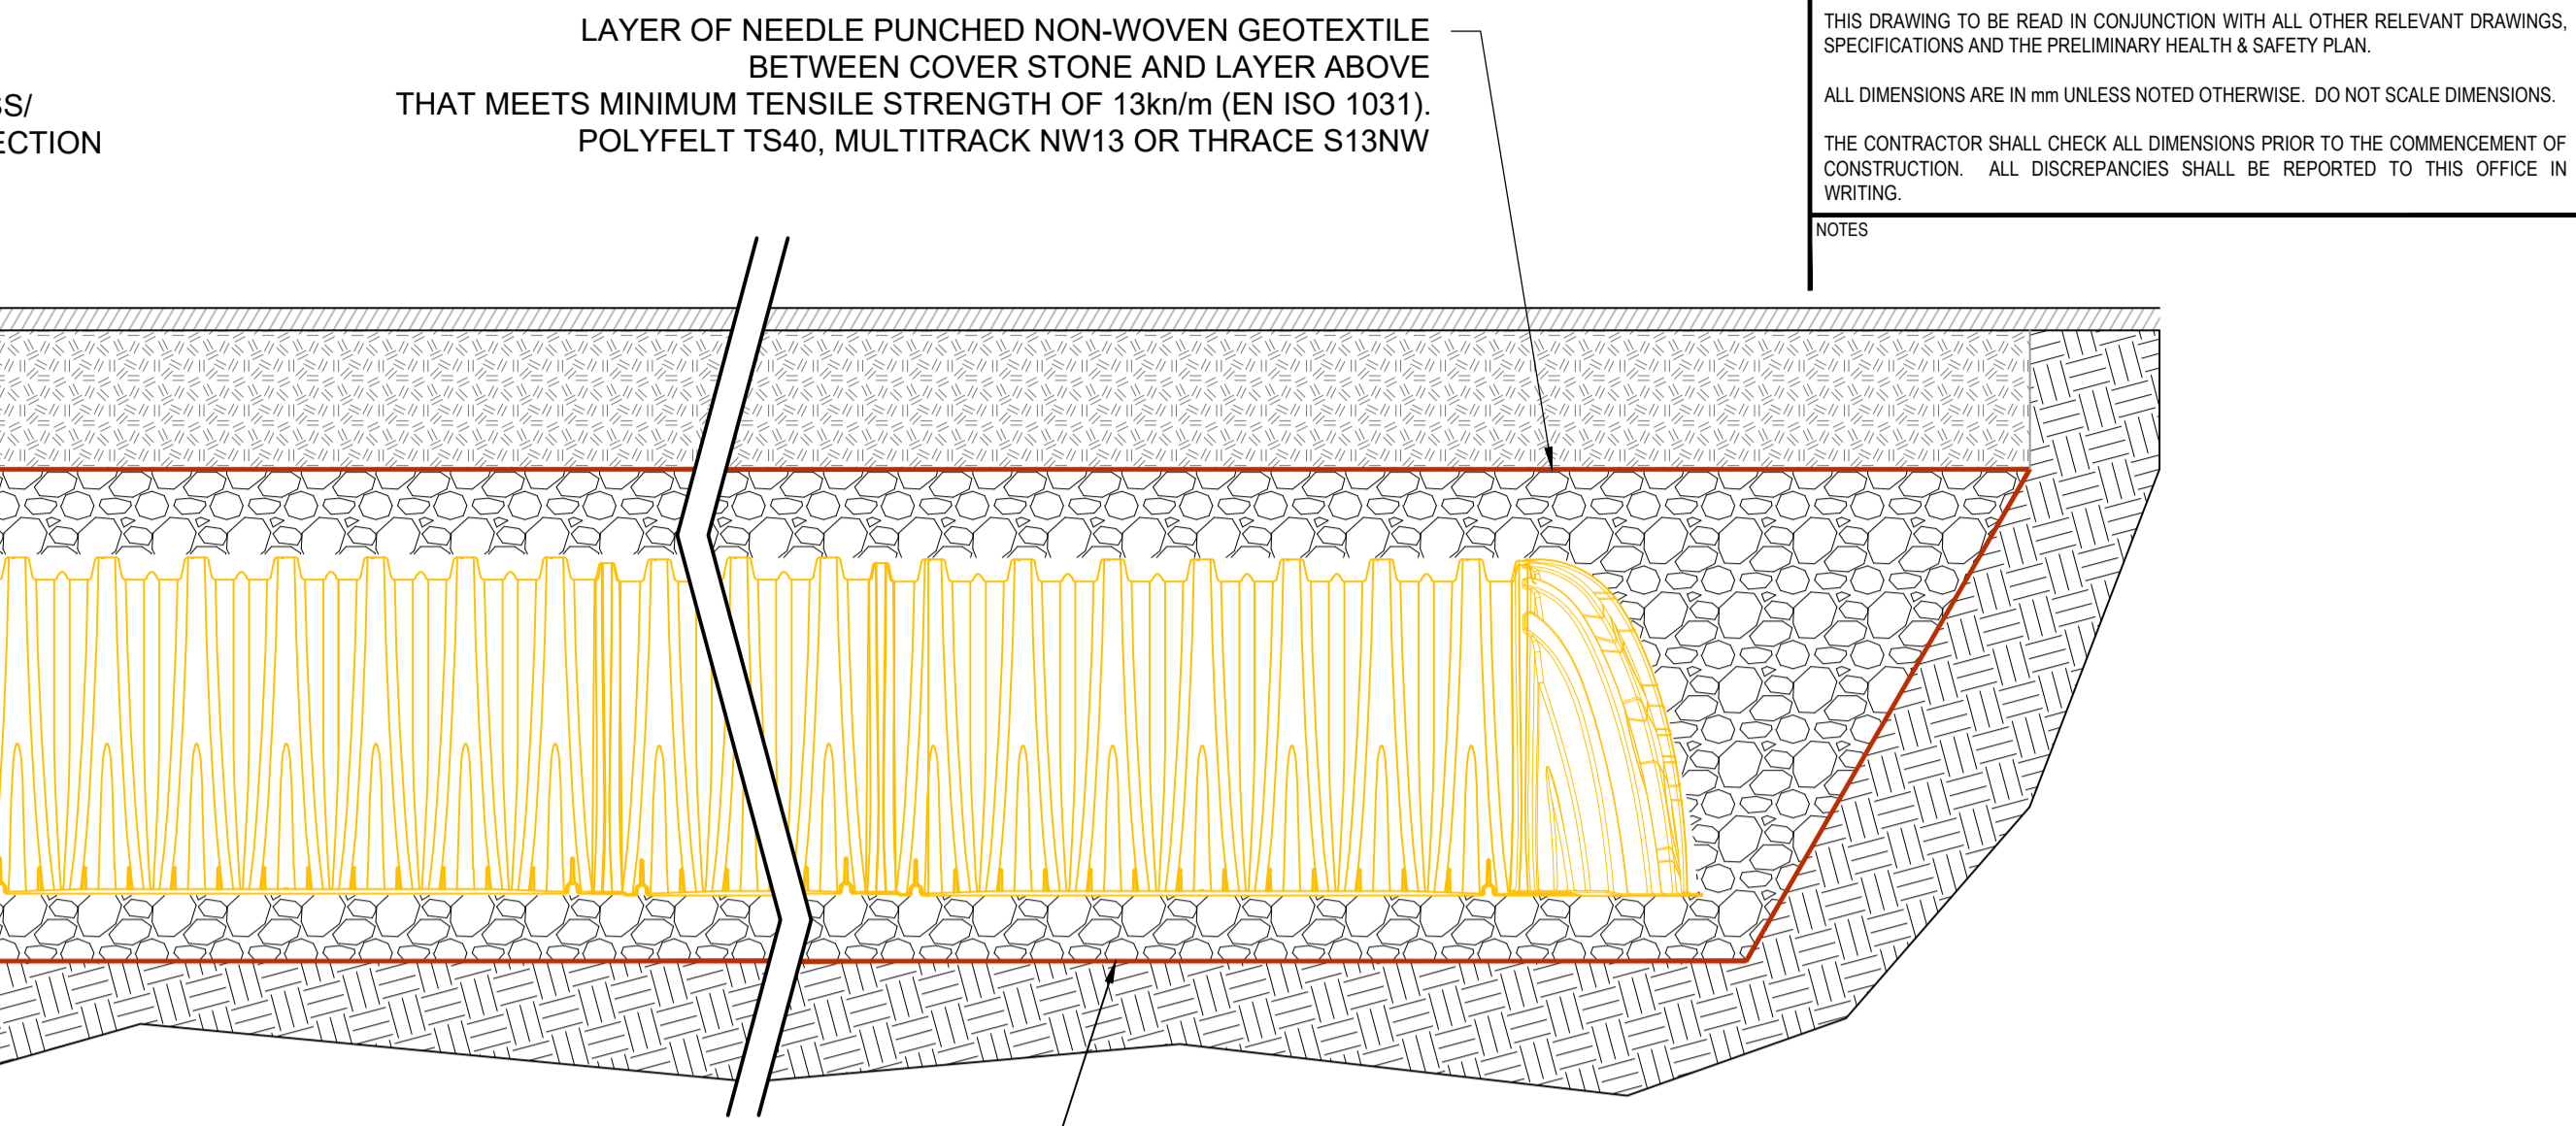

SECTION B-B  
SCALE 1:25

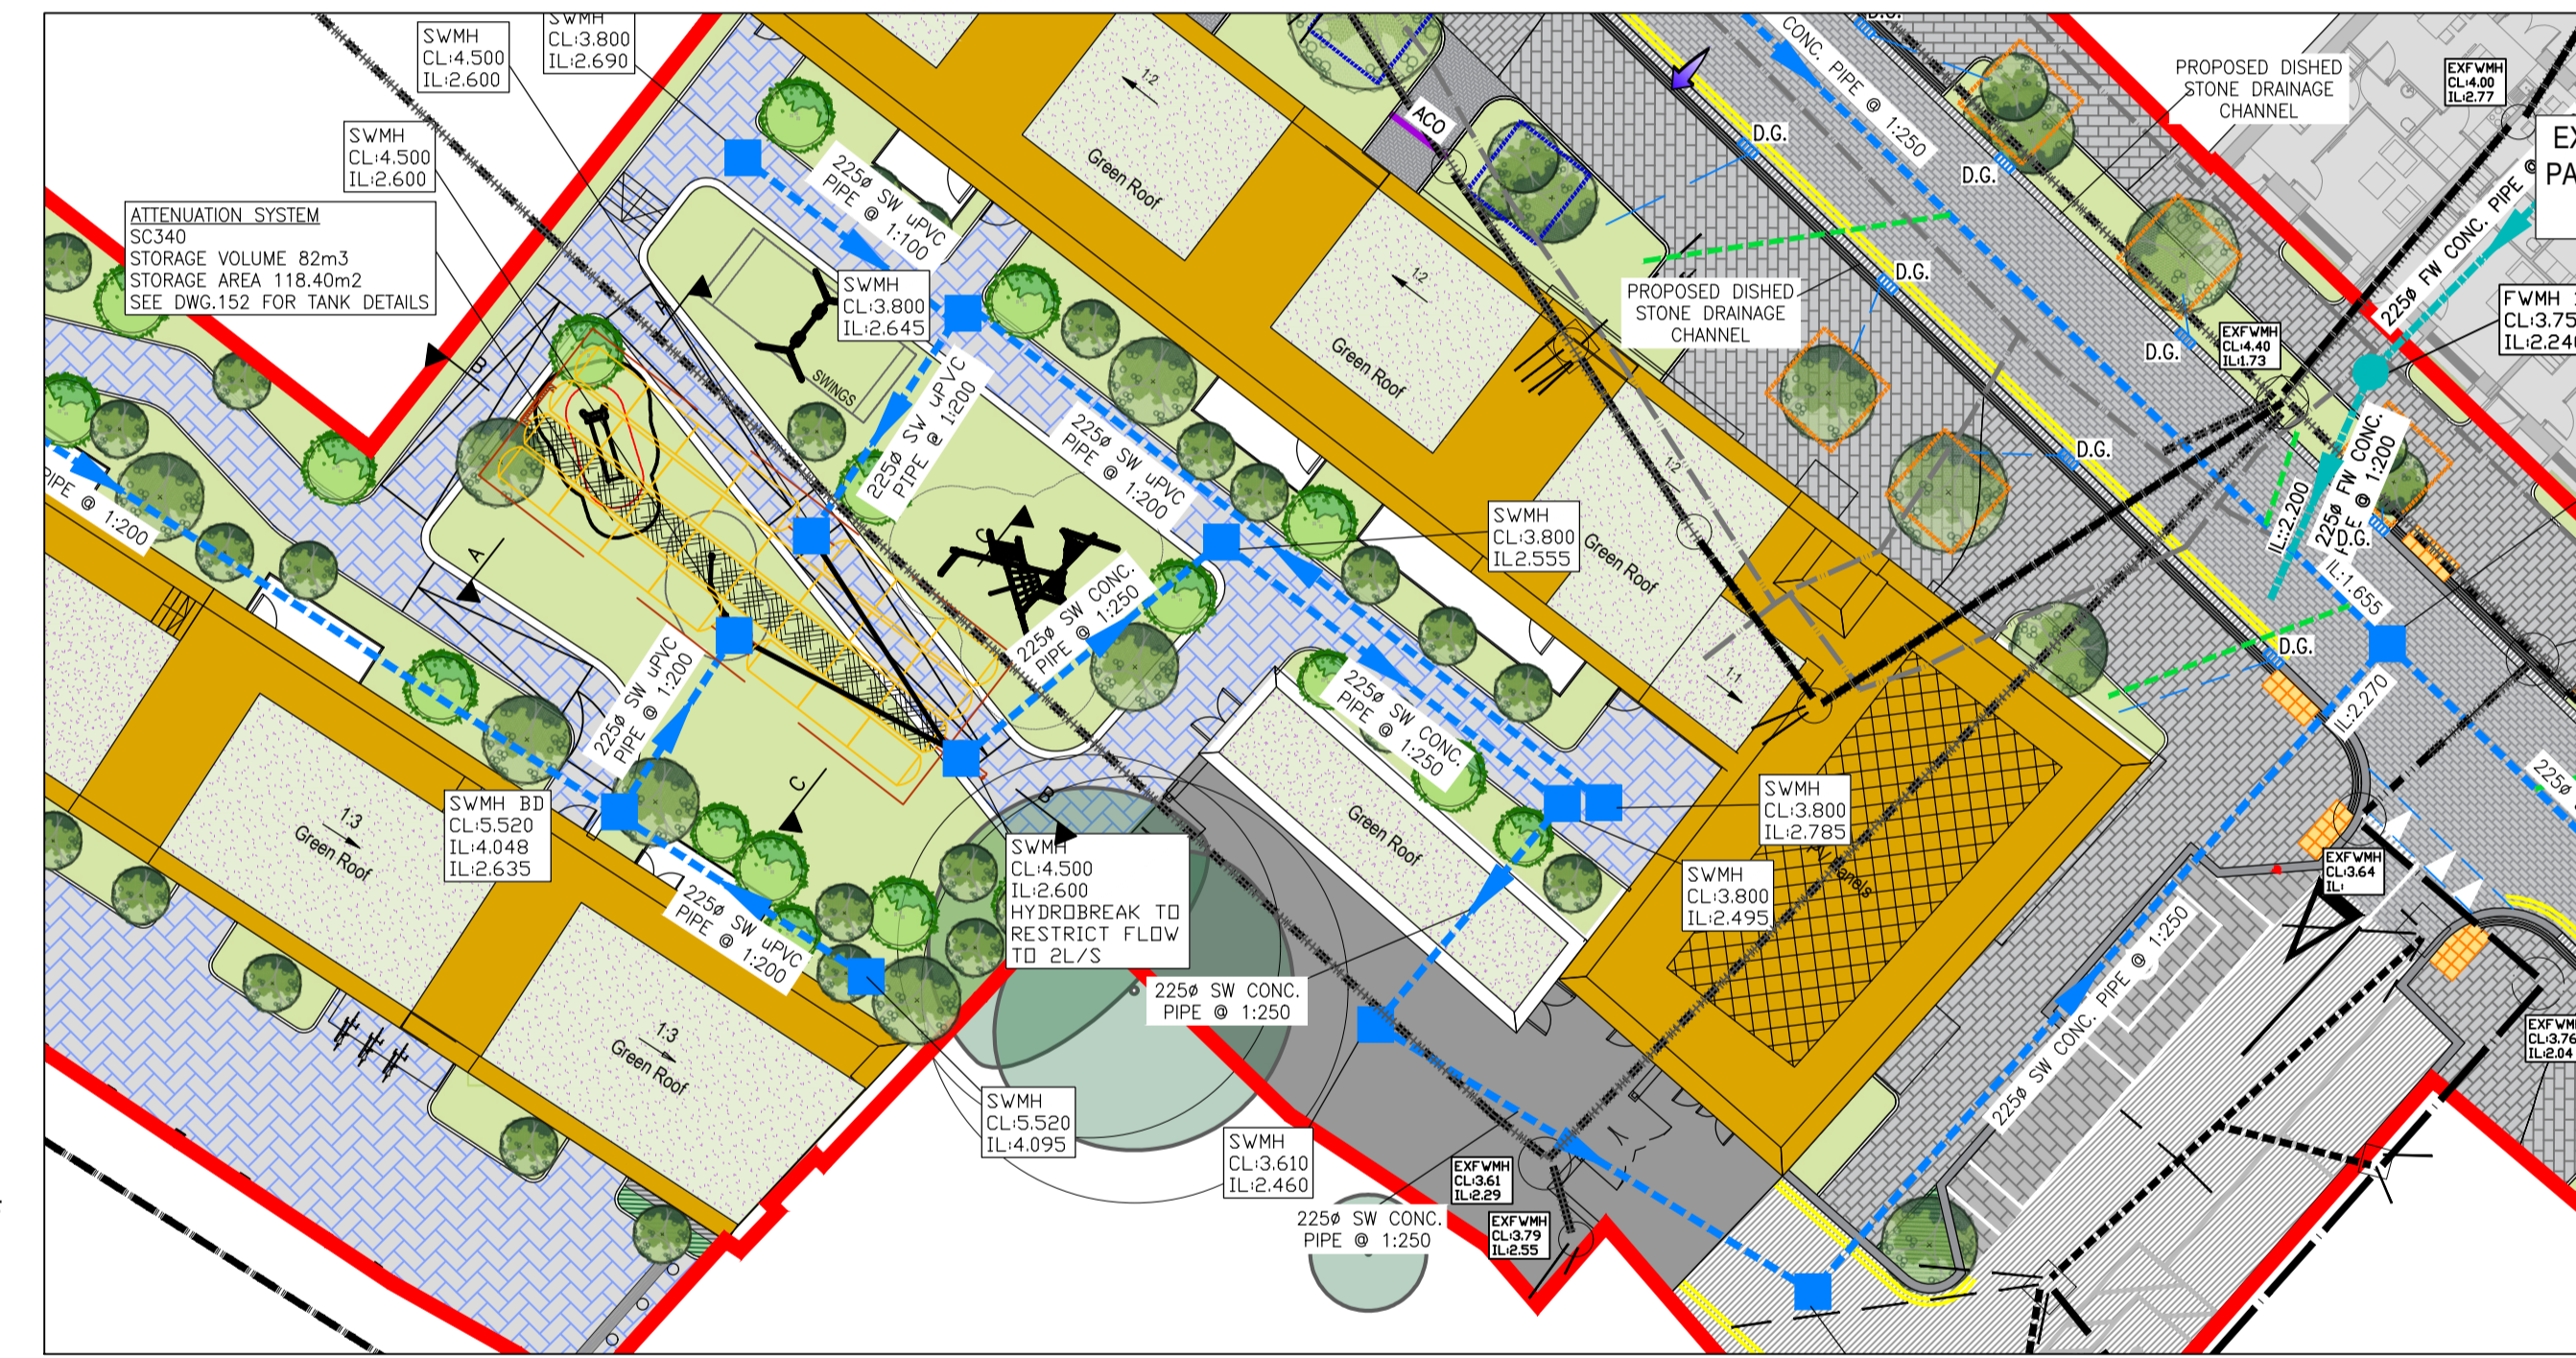

SITE LAYOUT  
SCALE 1:250

00	ISSUED FOR PLANNING (PART B)	12.07.24	JD	CC
----	------------------------------	----------	----	----

REV	DESCRIPTION	DATE	BY	CHK
-----	-------------	------	----	-----

STATUS: P3 - ISSUED FOR PLANNING

CLIENT: NATIONAL DEVELOPMENT FINANCE AGENCY AND DUBLIN CITY COUNCIL

JOB NAME: SOCIAL HOUSING BUNDLE 4, DEVELOPMENT AT CROKE VILLAS, SACKVILLE AVENUE.

DRG. NAME: ATTENUATION TANK "A" DETAIL

JOB REF	SHEET	SCALE	DATE	BY	ENG	APP	REV.
23006	A1	SHOWN	NOV/2023	JD	CC	COB	00

DRG. NO.: SHB4-CVD-DR-MOR-CS-P3-152