

# SHB4 - Croke Villas Landscape Booklet

Landscape proposals for Croke Villas on behalf of the NDFA

Concept



# Landscape Concept

SHB4 - CVD - Croke Villas


## GAA Positions

Trees grouped together in the same pattern as formation lines

GK - LCB - FB - RCB - LWB - CB - RWB - CM - CM - LWF - CF - RWF - LCF - FF - RCF


## Uneven alignment

Referencing the movement of players during a match

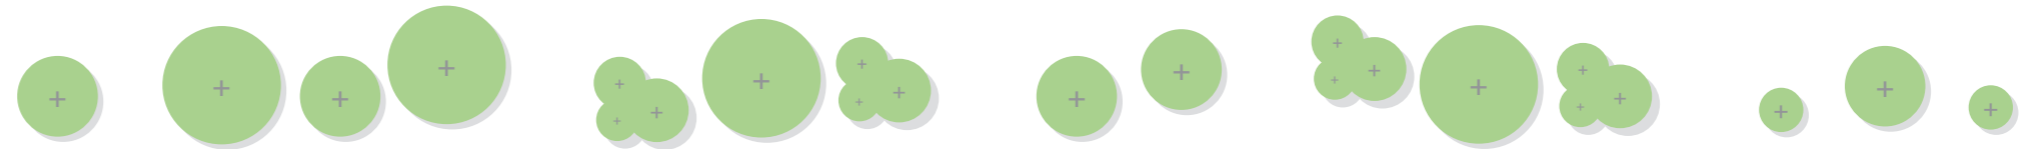

## Size/Shape

Referencing the varying sizes and shapes of players in each position

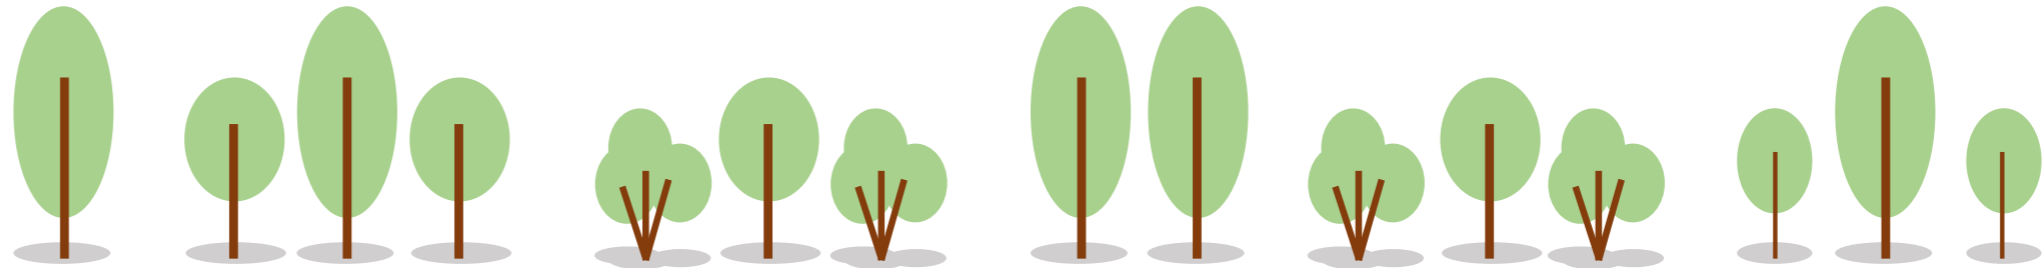

## Tree line

Different native species depending on size and shape typology





# Landscape Concept

SHB4 - CVD - Croke Villas

## GAA Hurling Hall of Fame

Player	County
Tony Reddinn	Tipperary
John Doyle	Tipperary
Nick O'Donnell	Wexford
Bobby Rackard	Wexford
Paddy Phelan	Kilkenny
John Keane	Waterford
Brian Whelahan	Offaly
Lory Meagher	Kilkenny
Jack Lynch	Cork
Christy Ring	Cork
Mick Mackey	Limerick
Jim Langton	Kilkenny
Eddie Keher	Kilkenny
Ray Cummins	Cork
Jimmy Doyle	Tipperary
Éamonn Cregan	Limerick
Noel Skehan	Kilkenny
Pat McGrath	Waterford
Jimmy Barry-Murphy	Cork
Tony Doran	Wexford
John Connolly	Galway
Pádraig Horan	Offaly
Frank Cummins	Kilkenny
Leonard Enright	Limerick
Nicky English	Tipperary
Terence McNaughton	Antrim
Conor Hayes	Galway

## GAA Football Hall of Fame

Player	County
Dan O'Keeffe	Kerry
Seán Flanagan	Mayo
Joe Keohane	Kerry
Enda Colleran	Galway
Martin O'Connell	Meath
John Joe O'Reilly	Cavan
Seán Murphy	Kerry
Mick O'Connell	Kerry
Tommy Murphy	Laois
Pat Spillane	Kerry
Seán Purcell	Galway
Seán O'Neill	Down
Kevin Heffernan	Dublin
Tommy Langan	Mayo
Mikey Sheehy	Kerry
Tony McTague	Offaly
Mick O'Dwyer	Kerry
Micheál Kearins	Sligo
Jimmy Keaveney	Dublin
Dermot Earley Snr	Roscommon
John O'Keeffe	Kerry
Jack O'Shea	Kerry
Matt Connor	Offaly
Joe Kernan	Armagh
Colm O'Rourke	Meath
Larry Tompkins	Cork
Denis Moran	Kerry

## LGFA Football Hall of Fame

Player	County
Tom Dowd	Cavan
Mick Fitzgerald	Kerry
Mary Wheatley	Laois
Bill Daly	Dublin
Mary Quinn	Leitrim
Tom Madigan	Limerick
Sally Duggan	Tipperary
Johnny Hayes	Clare
John Joe Brady	Cavan
Christy Byrne	Westmeath
Mary Jo Curran	Kerry
Phyllis Hackett Price	Offaly
Abby Brady	Cavan
Biddy Ryan	Tipperary
Breda Curran	Wexford
Marie Crotty	Waterford
Christina Heffernan	Mayo

## CA Camogie Hall of Fame

Player	County
Eileen Duffy-O'Mahony	Dublin
Liz Neary	Kilkenny
Marie Costine-O'Donovan	Cork
Mary Sinnott-Dinan	Wexford
Bridie Martin-McGarry	Kilkenny
Sandie Fitzgibbon	Waterford
Margaret O'Leary-Leacy	Wexford
Mairéad McAtamney-Magill	Antrim
Linda Mellerick	Cork
Sophie Brack	Dublin
Kathleen Mills-Hill	Dublin
Úna O'Connor	Dublin
Pat Moloney-Lenihan	Cork
Deirdre Hughes	Tipperary
Angela Downey-Browne	Kilkenny



© 2019 Croke Park



# Reference Images

SHB4 - CVD - Croke Villas


Streetscape



Drainage



Tree Pits

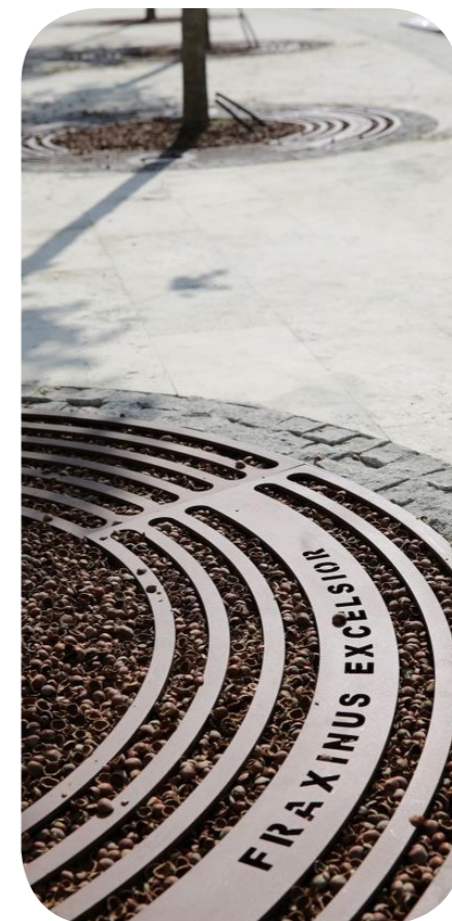

Tree pits inspired by football & sliotar stitch patterns



# Proposals





# Landscape Plan

SHB4 - CVD - Croke Villas



**LEGEND:**


	PAVING TYPE 1 Natural Flag Paving Silver Grey Granite Stitcher bond		STAINLESS STEEL STUDS 25mm dia ss studs to delineate the Taken in Charge line
	PAVING TYPE 2 Permeable Concrete Paving Light Grey Granite		PAVING EDGE TYPE 1 Granite Kerb 100mm Silver Granite
	PAVING TYPE 3 Resin-bound Aggregate paving Buff coloured aggregate		PAVING EDGE TYPE 2 Concrete kerb 100mm precast concrete unit
	PAVING TYPE 4 Tarmac surface		PAVING EDGE TYPE 3 Corten Steel 100mm wide
	PAVING TYPE 5 Hazard Paving		PAVING EDGE TYPE 4 Gravel Strip 300mm to building
	PLANTING TYPE 1 Grass		PAVING EDGE TYPE 5 Disable Granite Kerbs 300mm Silver Granite
	PLANTING TYPE 2 Shrub Paving		Railing Powder coated steel with modified timber handrail Height: 800mm
	PLANTING TYPE 3 Wildflower Meadow		Knee Rail Powder coated steel Height: 450mm
	Balustrade Powder coated steel with modified timber handrail Height: 1200mm		Bike Stands
	Benches		Timber Stepping Stones
	Drainage channel		Tree Proposed All street trees to maintain 2m clear stem
	Weathered steel tree grill		

Scale: NTS



# Landscape Sections

SHB4 - CVD - Croke Villas

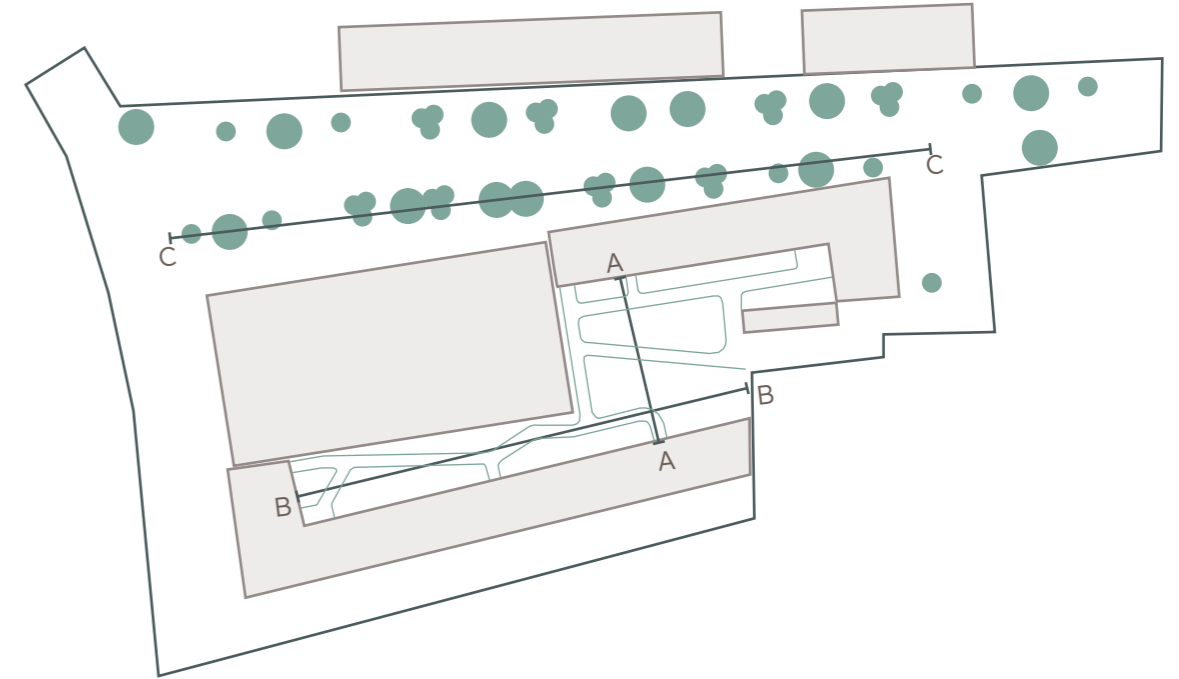





Unit 5, Woodpark  
The Rise  
Glasnevin  
Dublin 9  
D09 NA02

[www.mitchell.ie](http://www.mitchell.ie)

+ 353 1 454 5066