






1 Site Boundary Treatment Location Plan
1:500

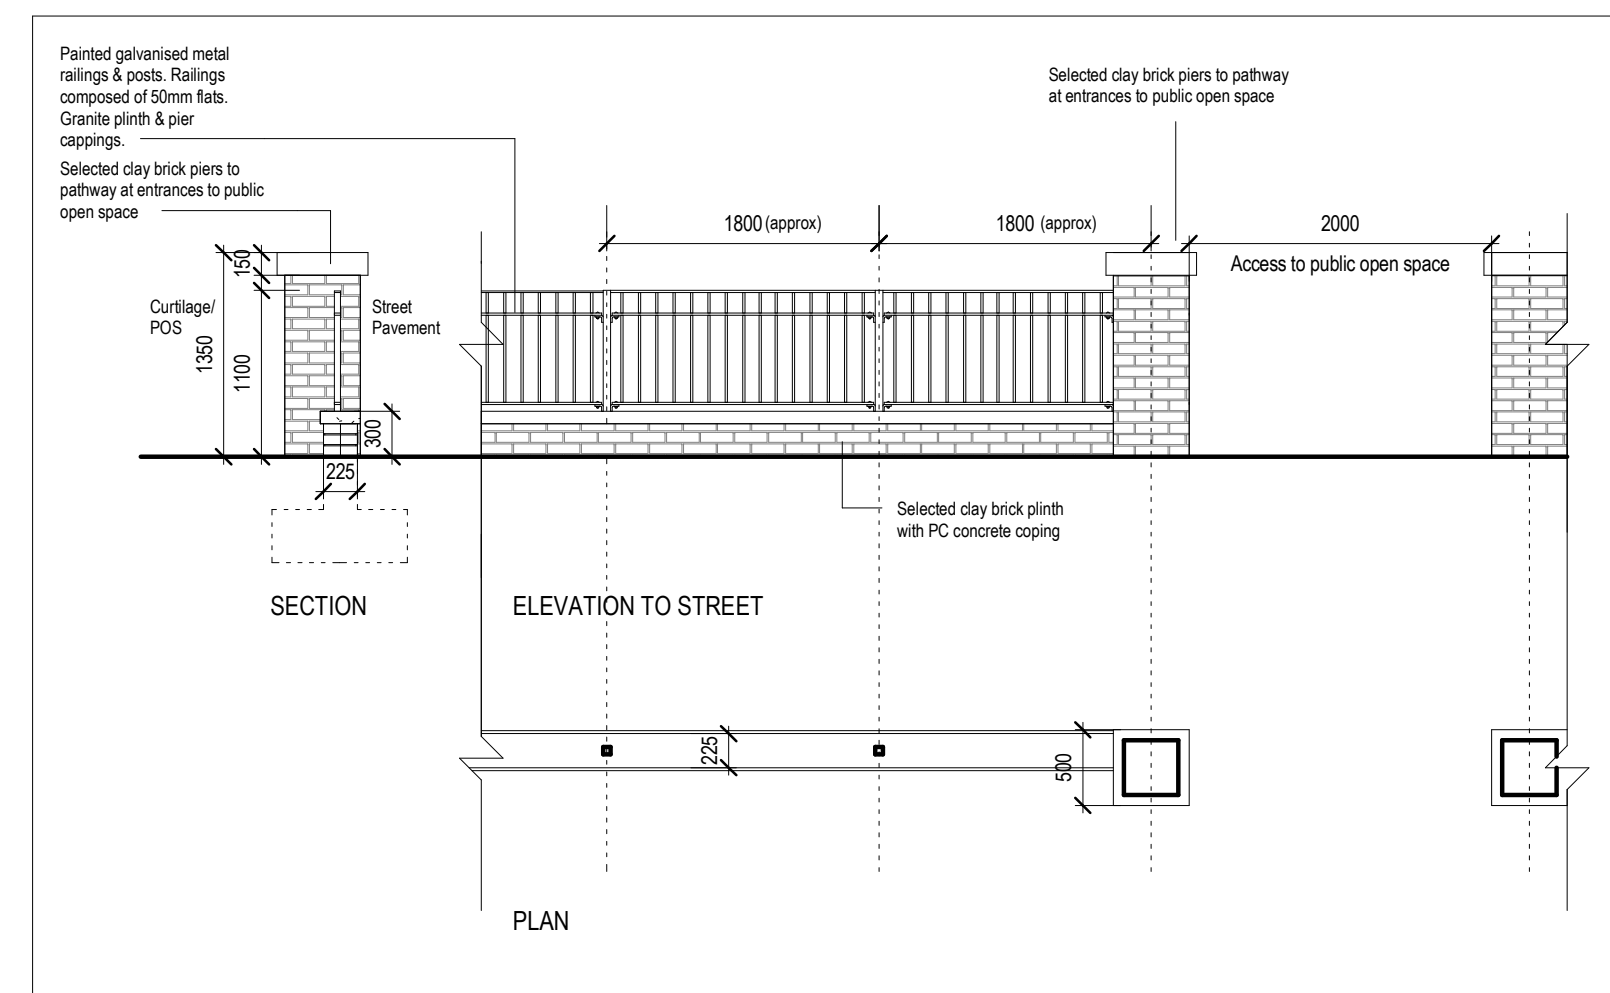


2 Boundary Type 1
1:50

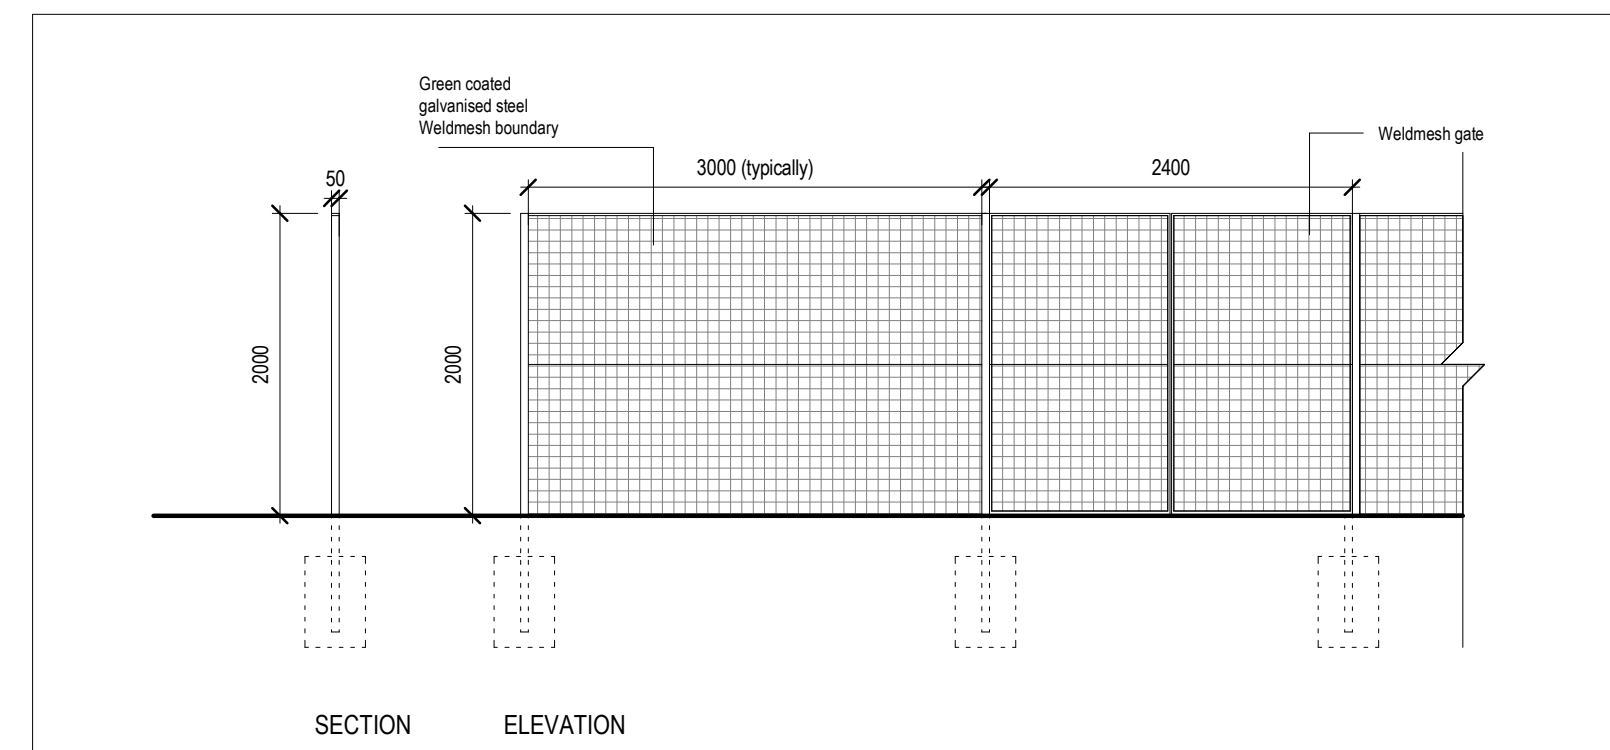


3 Boundary Type 2
1:50

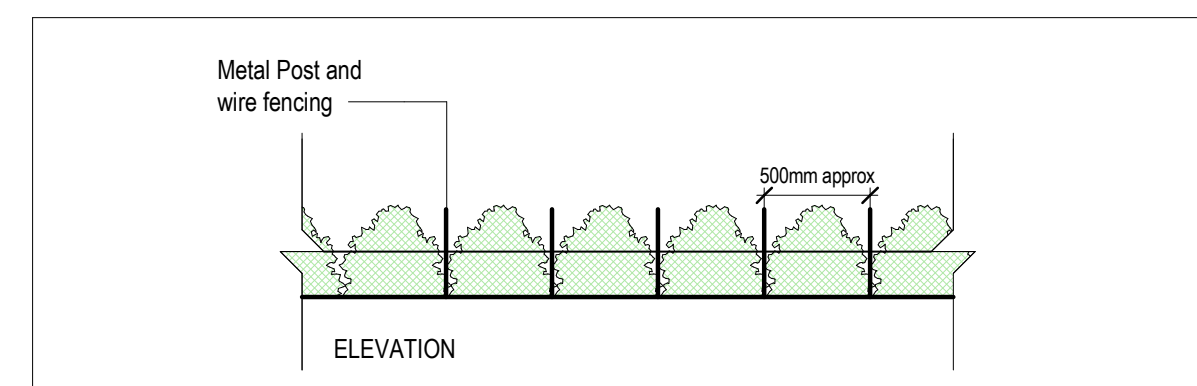


5 Boundary Type 4
1:50

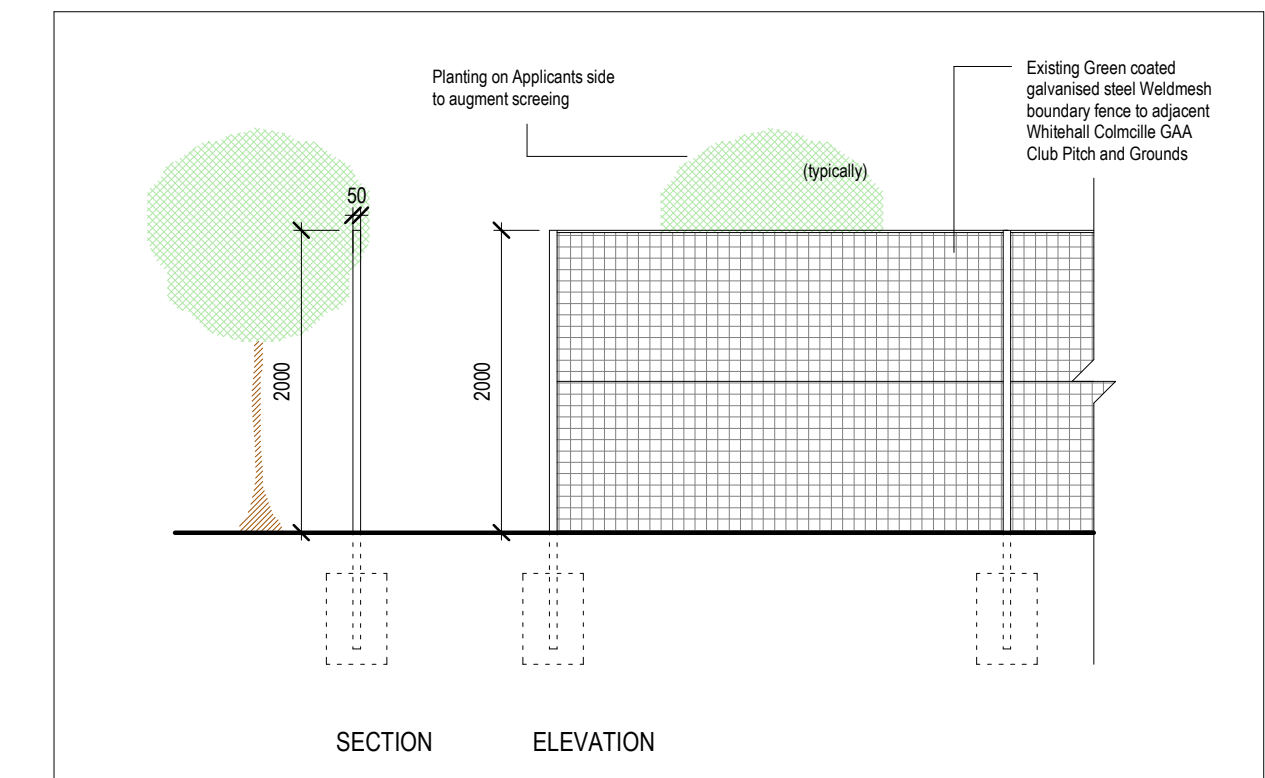

4 Boundary Type 3
1:50

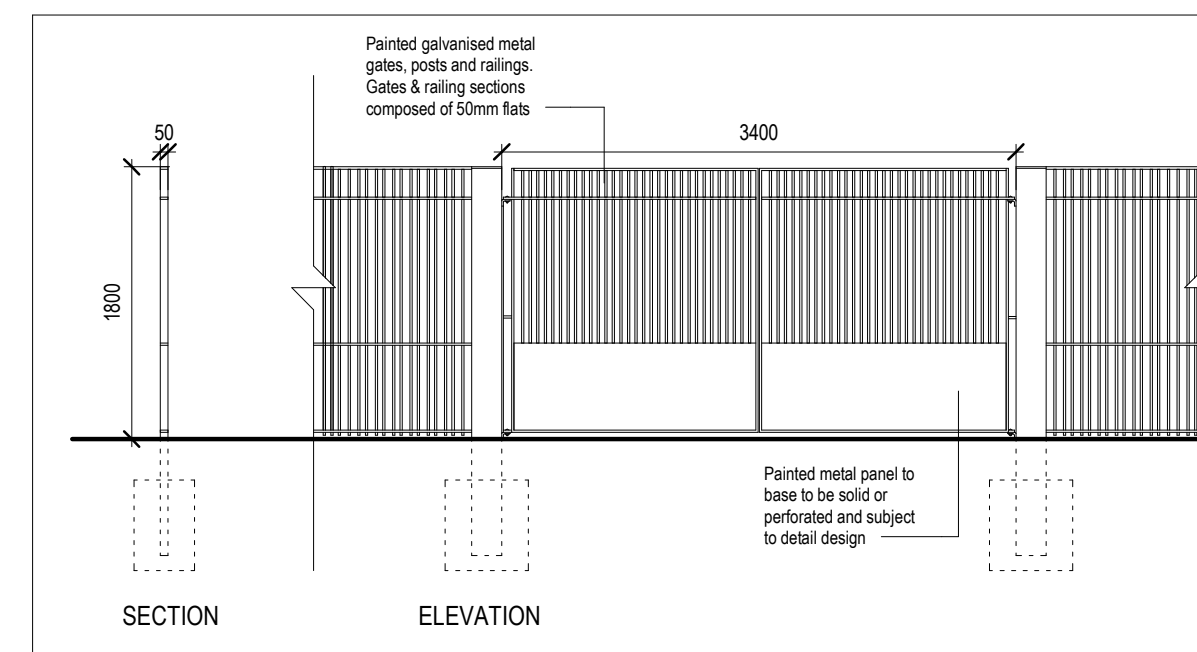

6 Boundary Type 5
1:50

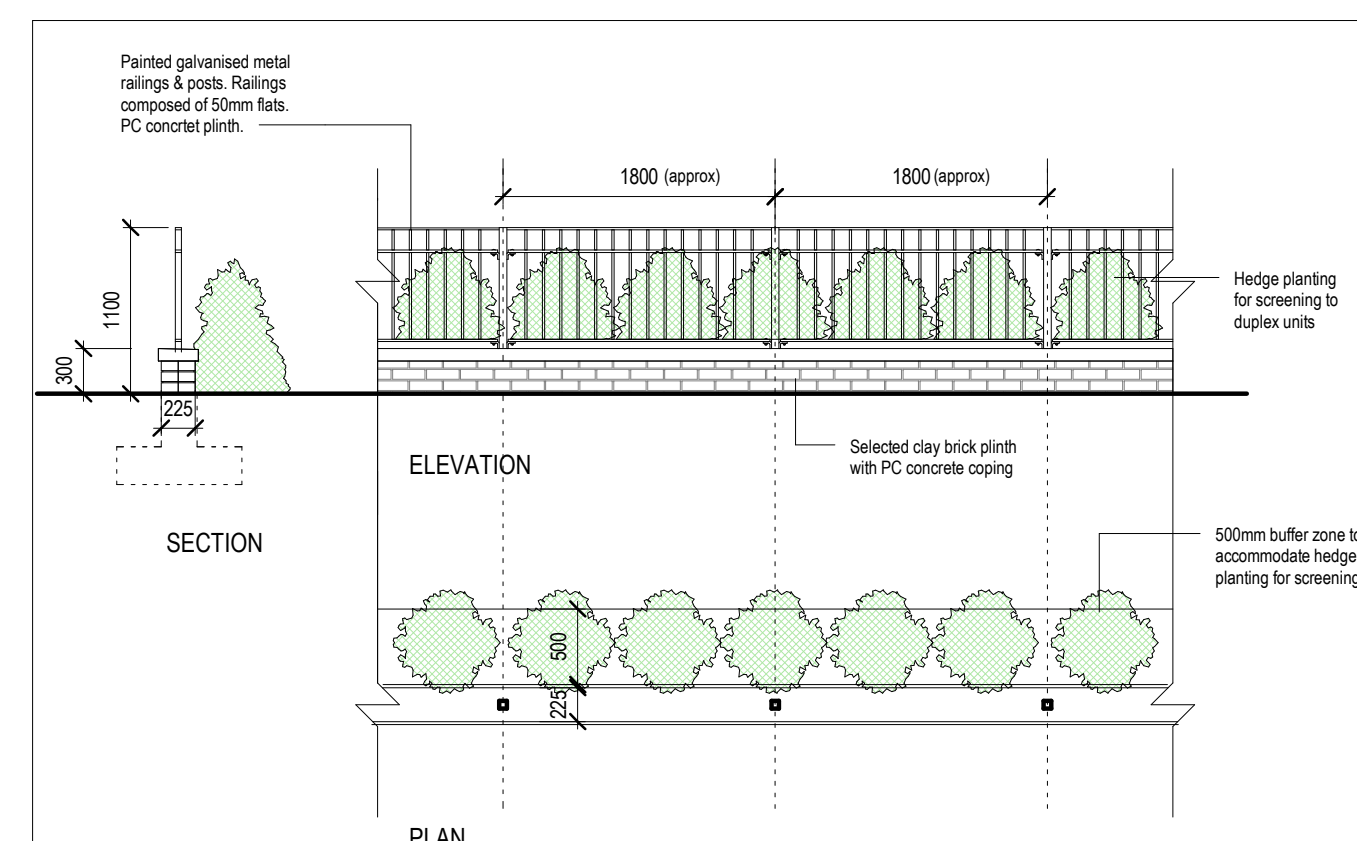

7 Boundary Type 6
1:50

Boundary Treatment Plan Legend:

	Boundary Type 1	1.5m high brick piers with 1.1m high galvanised powder coated metal railing on 225mm brick plinth
	Boundary Type 2	2m high weldmesh painted pre-galvanised steel railing, gates to match where indicated
	Boundary Type 3	Existing 2m weldmesh painted pre-galvanised steel railing to be retained and augmented with tree planting
	Boundary Type 4	Combined low hedging with post and wire fencing as per landscape architects' specification
	Boundary Type 5	1.8m high gates to match railing of boundary Type 1
	Boundary Type 6	1.5m high brick piers with 1.1m high galvanised powder coated metal railing on 225mm brick plinth with low hedging as per landscape architects' specification

Notes:
Do not scale from this drawing.
Use figured dimensions only.
All errors and omissions to be reported to the Architect.
This drawing to be read in conjunction with relevant consultant's drawings.
All dimensions are in millimetres and all levels are in meters to match Datums unless otherwise noted.
Contractor Design Responsibility
It is noted that there are many elements within the works that require contractor design, and will be subject to certification as part of BCAR - see Preliminary Inspection Plan for clarity on certification required.
© This drawing or design may not be reproduced without permission.

Revisions:

Rev	Description	Date	By
P1	Issued to Planning Const. and Costing	07-12-2021	GB
P2	Issue for DT members	17-12-2021	GB
P3	Issue for Pre-Planning Review	31-01-2022	GB
P4	Pre-planning comments incorporated	14-04-2022	GB
P5	Part 8 Planning	25-04-2022	GB

Project:
PPP Social Housing Bundle 3
Collins Avenue, Whitehall, Dublin 9

Client:
DUBLIN CITY COUNCIL

Title:
Site Boundary Treatment

Drawing / Document Name:
Project Number Project Originator Volume Level Type Rate Sheet Number
2630 SHB3-WHL-AR-COA-DR-0705

Suitability Status : Code - Description Revision:
S4 For Stage Approval P5

Scale @ A1 Drawn: Checked: Date:
As indicated G. Carmody S. Carter 05/14/21

COADY
ARCHITECTS
Mt Pleasant Business Ctr, Ranelagh, Dublin 6, D06 X7P8
Unit 8A Cran Point, Main St, Cranmore, Co. Galway
01 497 6766 | 091 788 325 | admin@coady.ie | www.coady.ie