


BY	DRAWING No. & REFERENCE	DATE
SURVEY	23006 STANLEY ST DEPOT 23/09/2023	23.09.2023
ARCH	SHB4-SSD-DR-SHA-MOR-P3-009 - R03	08.08.2024
LS ARCH	SHB4-SSD-DR-MAL-L-P1-0001 - REV 2	08.08.2024


NO PART OF THIS DRAWING MAY BE REPRODUCED OR TRANSMITTED IN ANY FORM OR STORED IN ANY RETRIEVAL SYSTEM OF ANY NATURE WITHOUT THE WRITTEN PERMISSION OF MALONE O'REGAN CONSULTING ENGINEERS AS COPYRIGHT HOLDER EXCEPT AS AGREED FOR USE ON THE PROJECT FOR WHICH THE DRAWING WAS ORIGINALLY CREATED.

THIS DRAWING TO BE READ IN CONJUNCTION WITH ALL OTHER RELEVANT DRAWINGS, SPECIFICATIONS AND THE PRELIMINARY HEALTH & SAFETY PLAN.
ALL DIMENSIONS ARE IN mm UNLESS NOTED OTHERWISE. DO NOT SCALE DIMENSIONS.


THE CONTRACTOR SHALL CHECK ALL DIMENSIONS PRIOR TO THE COMMENCEMENT OF CONSTRUCTION. ALL DISCREPANCIES SHALL BE REPORTED TO THIS OFFICE IN WRITING.
NOTES

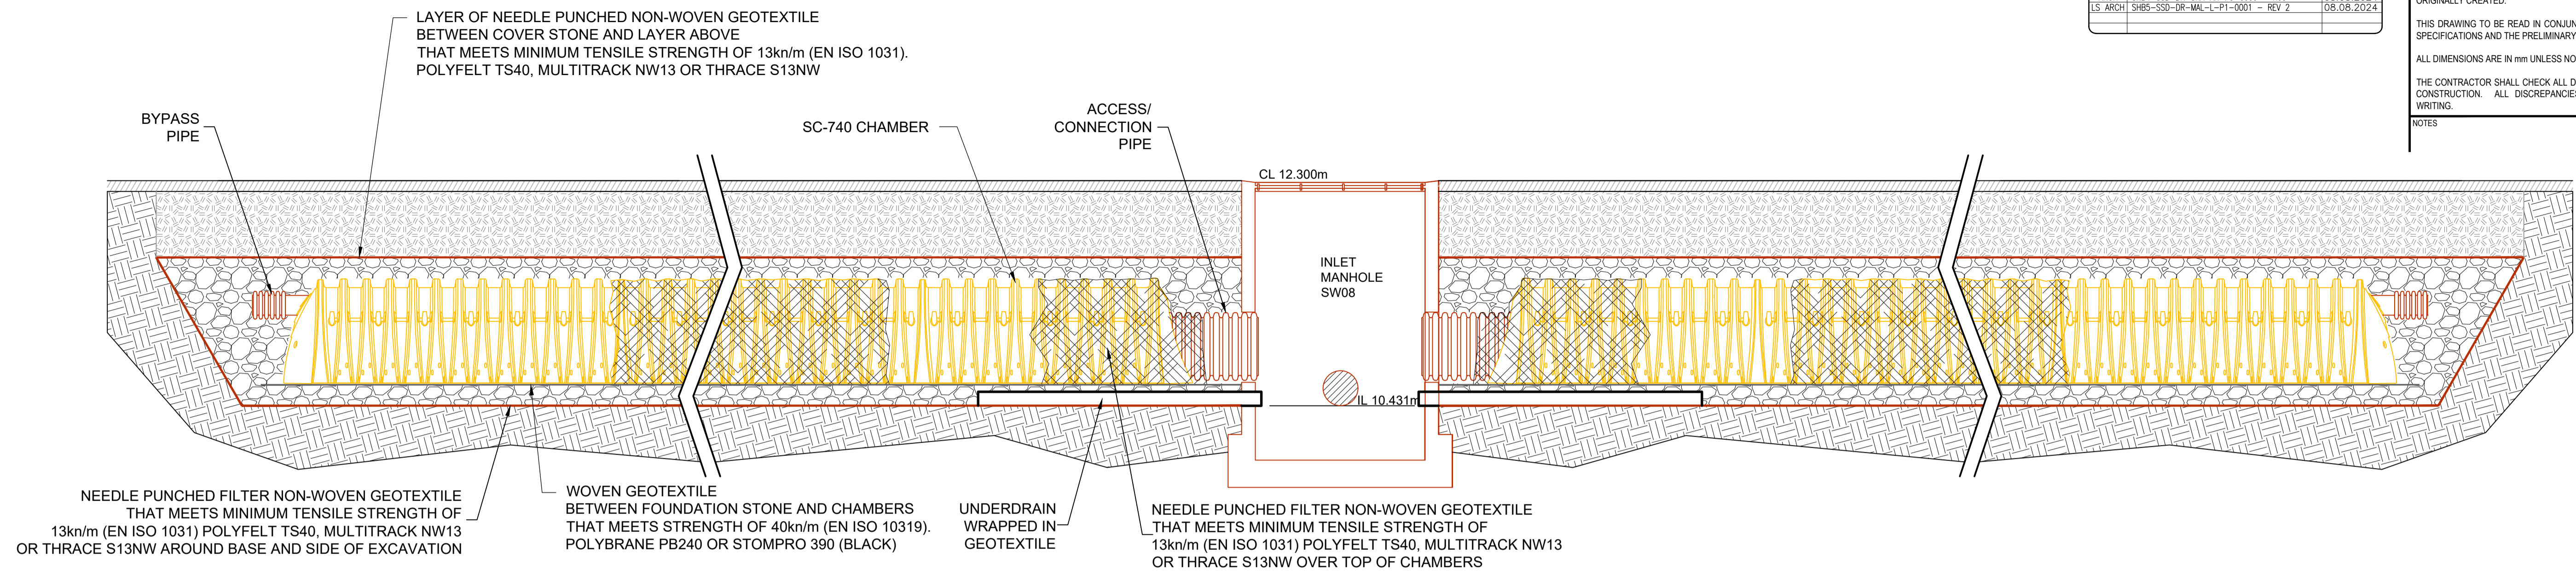

SECTION THRU ATTENUATION TANK - INLET MANHOLE
SCALE 1:25

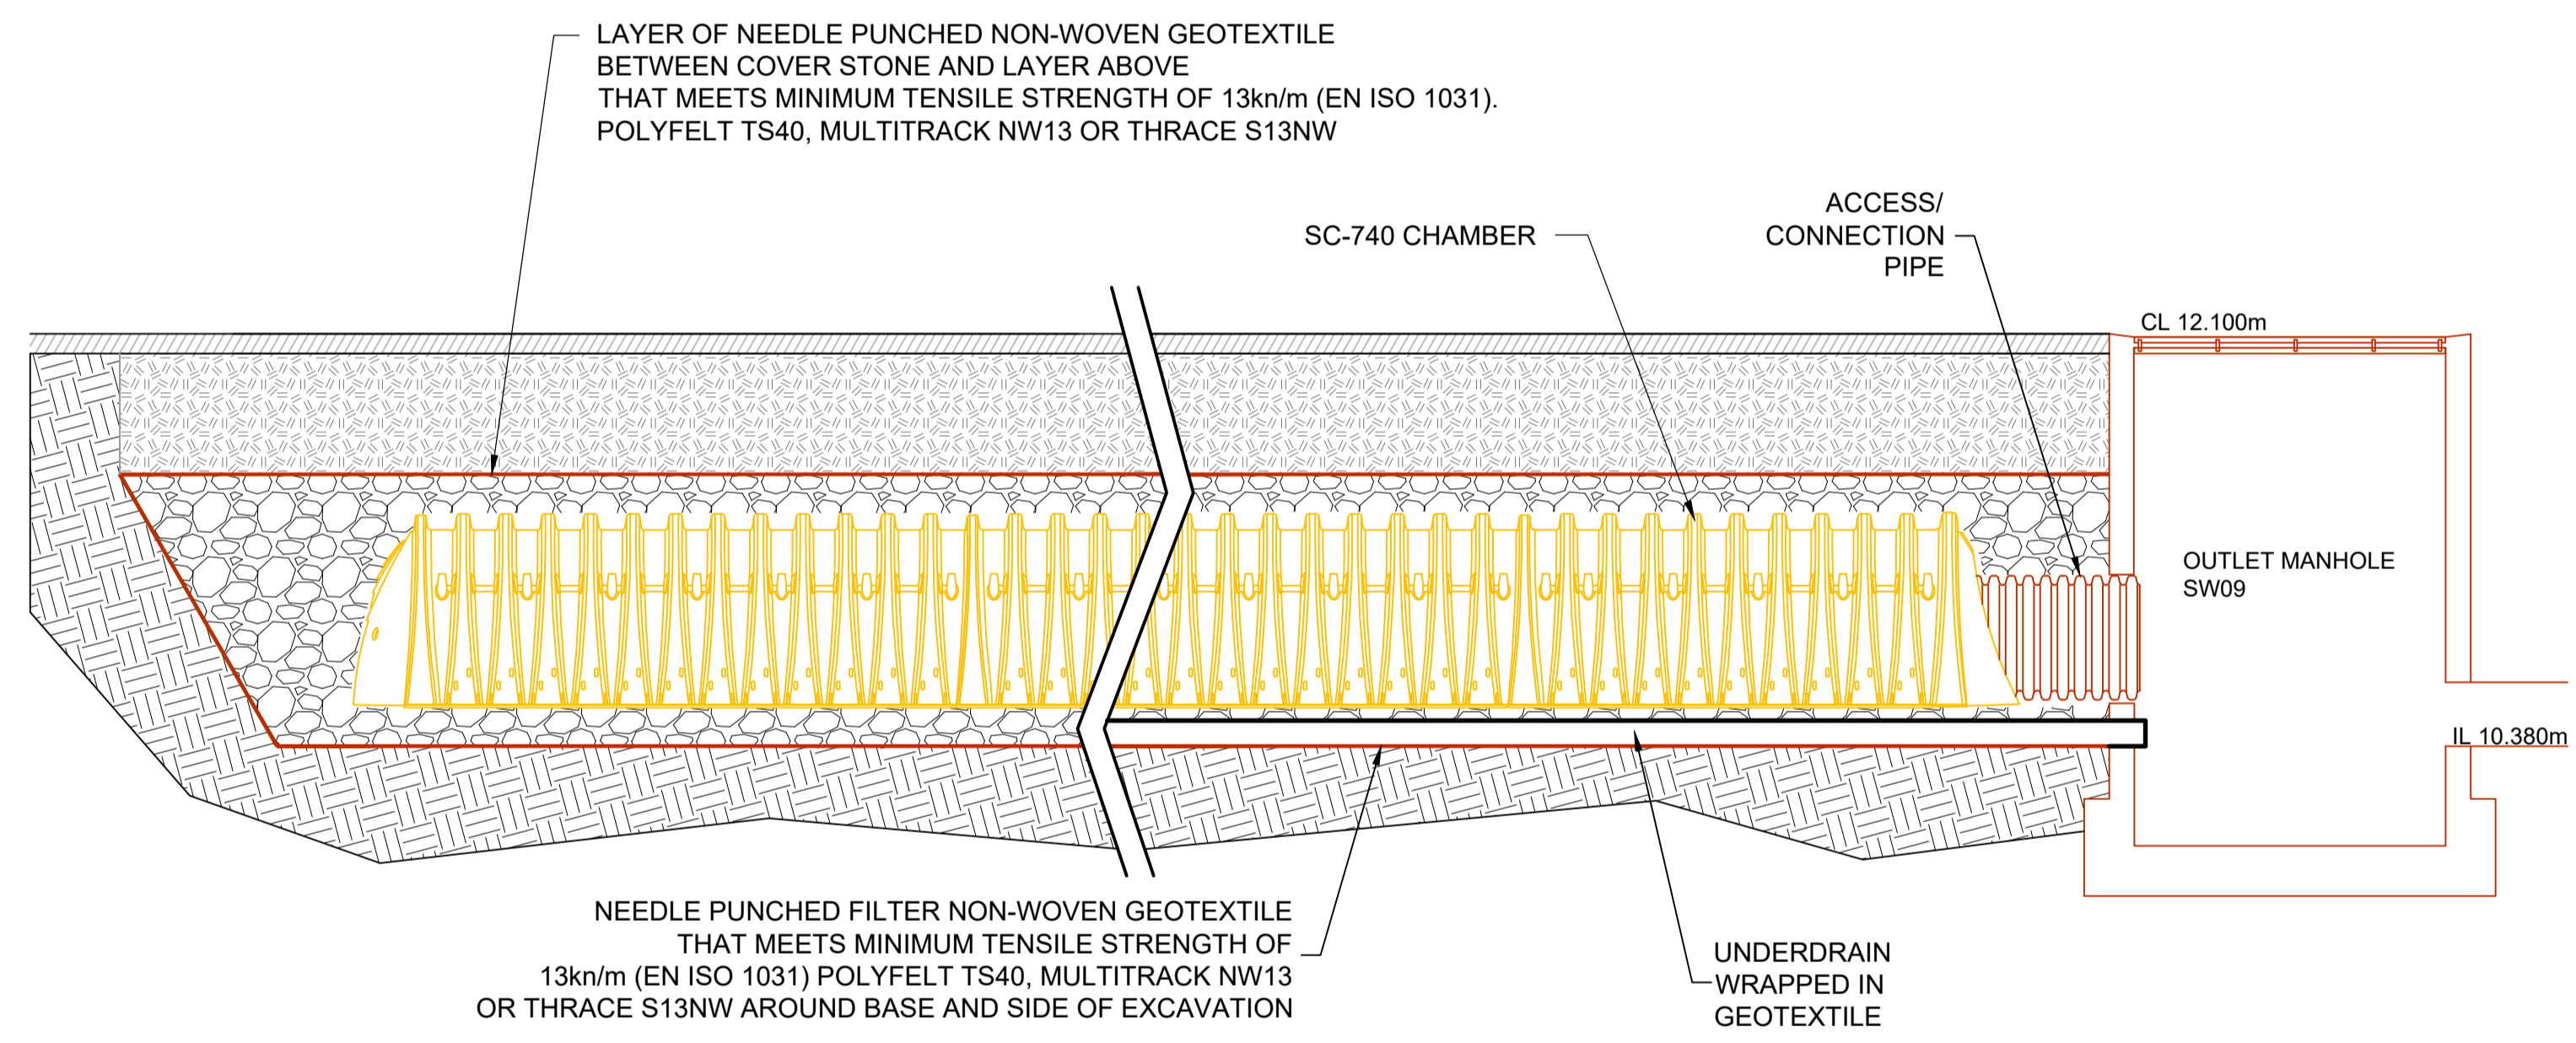


SECTION THRU ATTENUATION TANK - OUTLET MANHOLE
SCALE 1:25

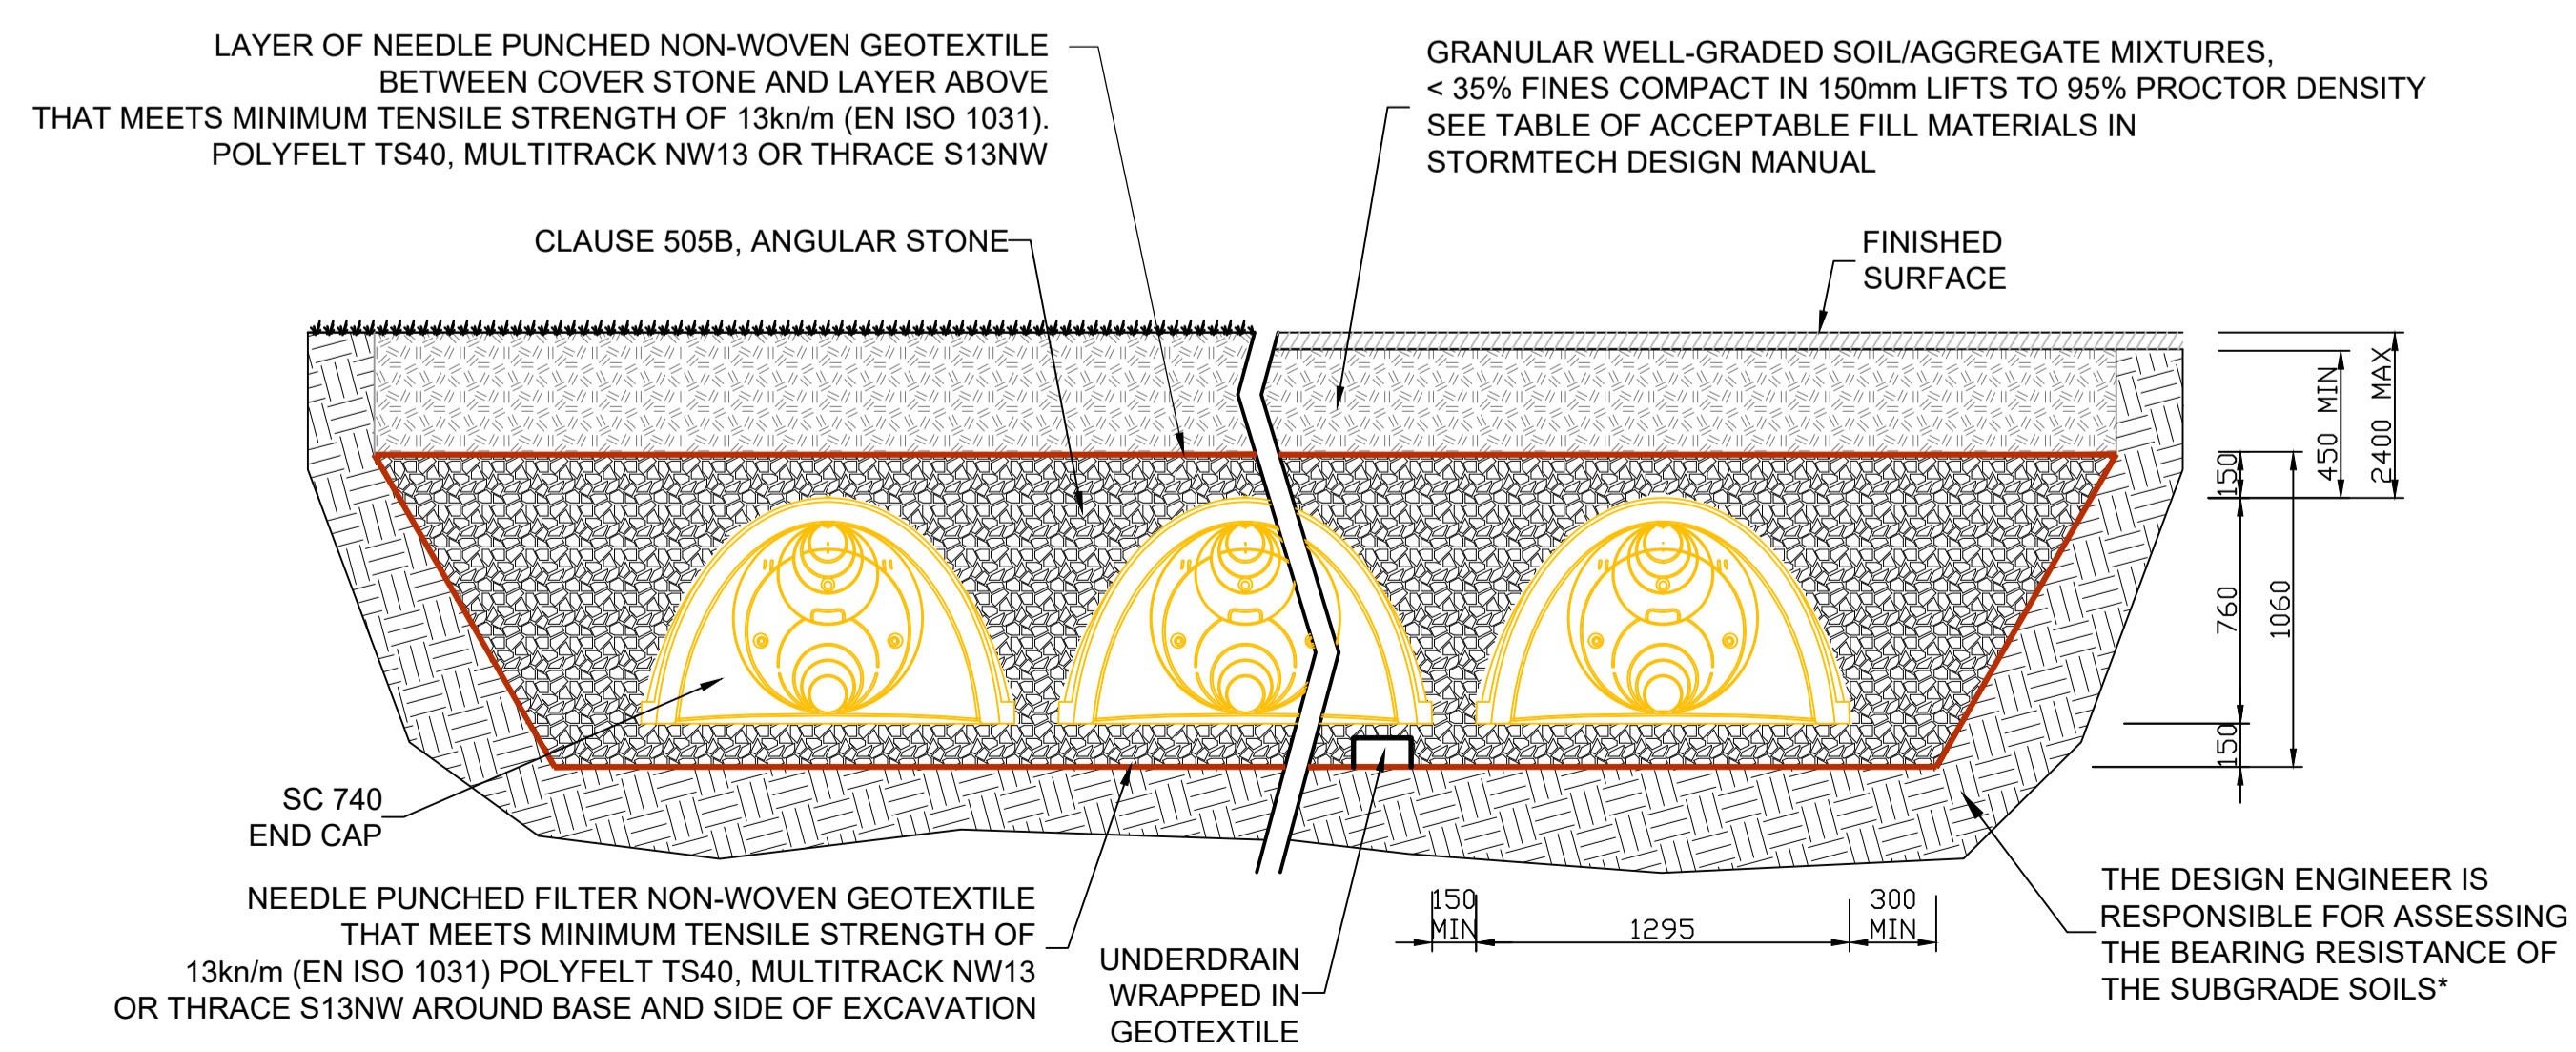

SECTION THRU ATTENUATION TANK
SCALE 1:25

DONT SCALE DIMENSIONS

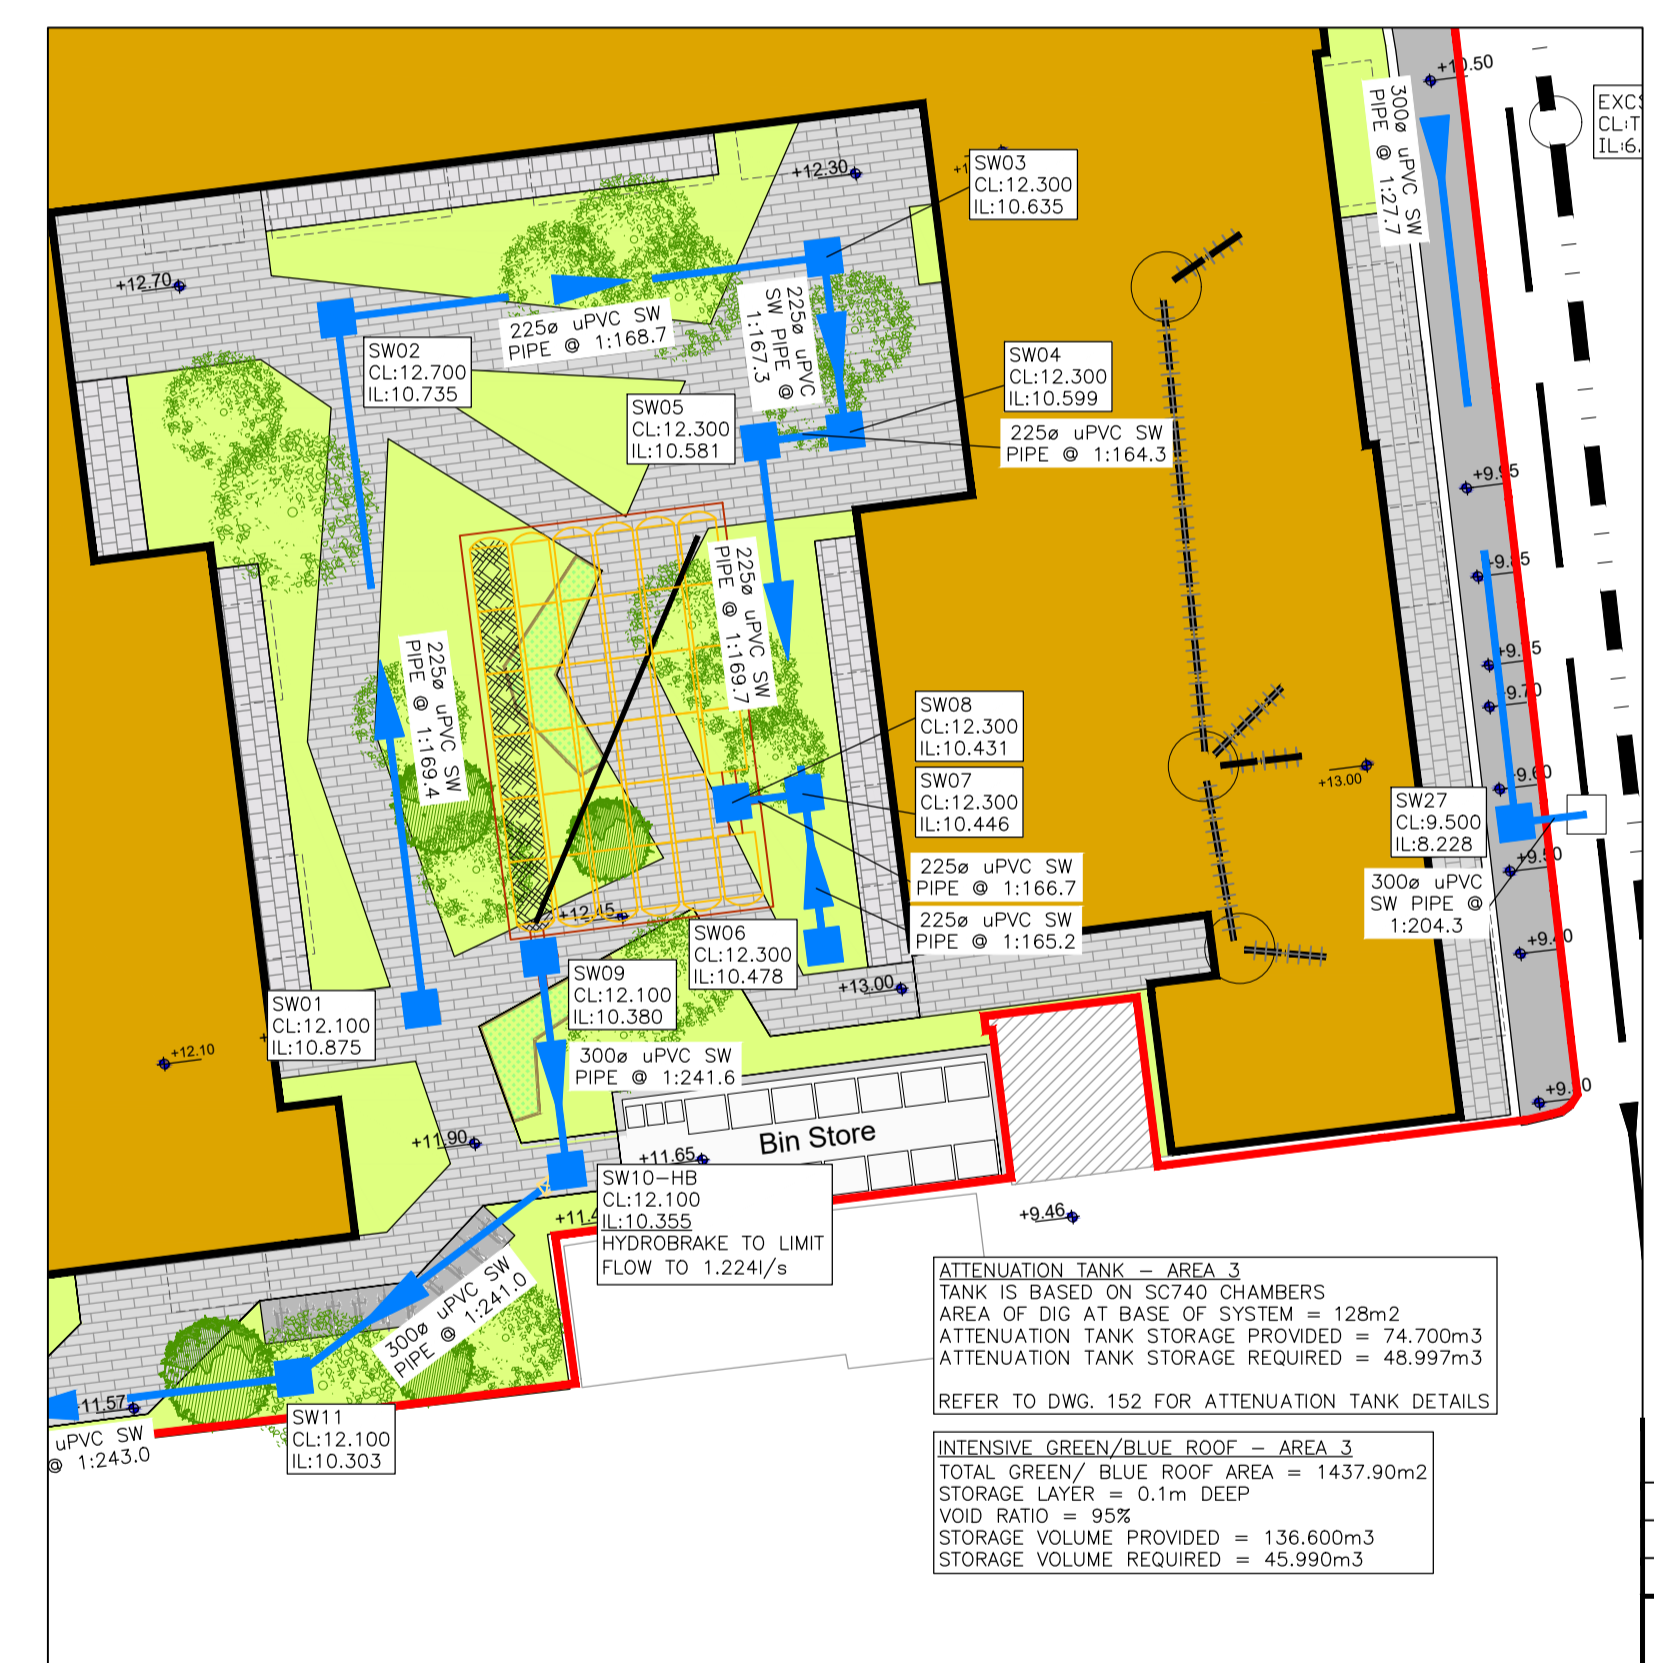

SITE LAYOUT
SCALE N.T.S.

REV	DESCRIPTION	DATE	BY	CHK
3	DRAINAGE DESIGN AMENDED - SIZE OF ATTENUATION TANK DECREASED.	13.09.24	KA	DW
2	ISSUED FOR PLANNING	28.08.24	KA	ND
1	ISSUED FOR INFORMATION	20.05.24	KA	ND
0	ISSUED FOR INFORMATION	23.04.24	KA	ND

STATUS: **P3 - PLANNING**

ADR
MALONE O'REGAN
CONSULTING ENGINEERS

Unit 2B Richview Office Park,
Clonskeagh,
DUBLIN 14
D14 XT57

T: +353 1 260 2655
E: dublin@morco.ie
W: www.maloneoregan.ie

Offices also in:
GALWAY T: +353 91 531 069 E: galway@morco.ie
WATERFORD T: +353 51 876 855 E: waterford@morco.ie

CLIENT: **DUBLIN CITY COUNCIL**

JOB NAME: **SOCIAL HOUSING BUNDLE 4, DEVELOPMENT AT THE STANLEY STREET DEPOT, DUBLIN 7**

DRG NAME: **ATTENUATION TANK DETAILS**

JOB REF	SHEET	SCALE	DATE	BY	ENG	APP	REV.
23006	A1	SHOWN	APR '24	KA	KA	ND	3

DRG NO: **SHB4-SSD-DR-MOR-CS-P3-152**