


BENCH WITH ARM AND BACK REST

01
400

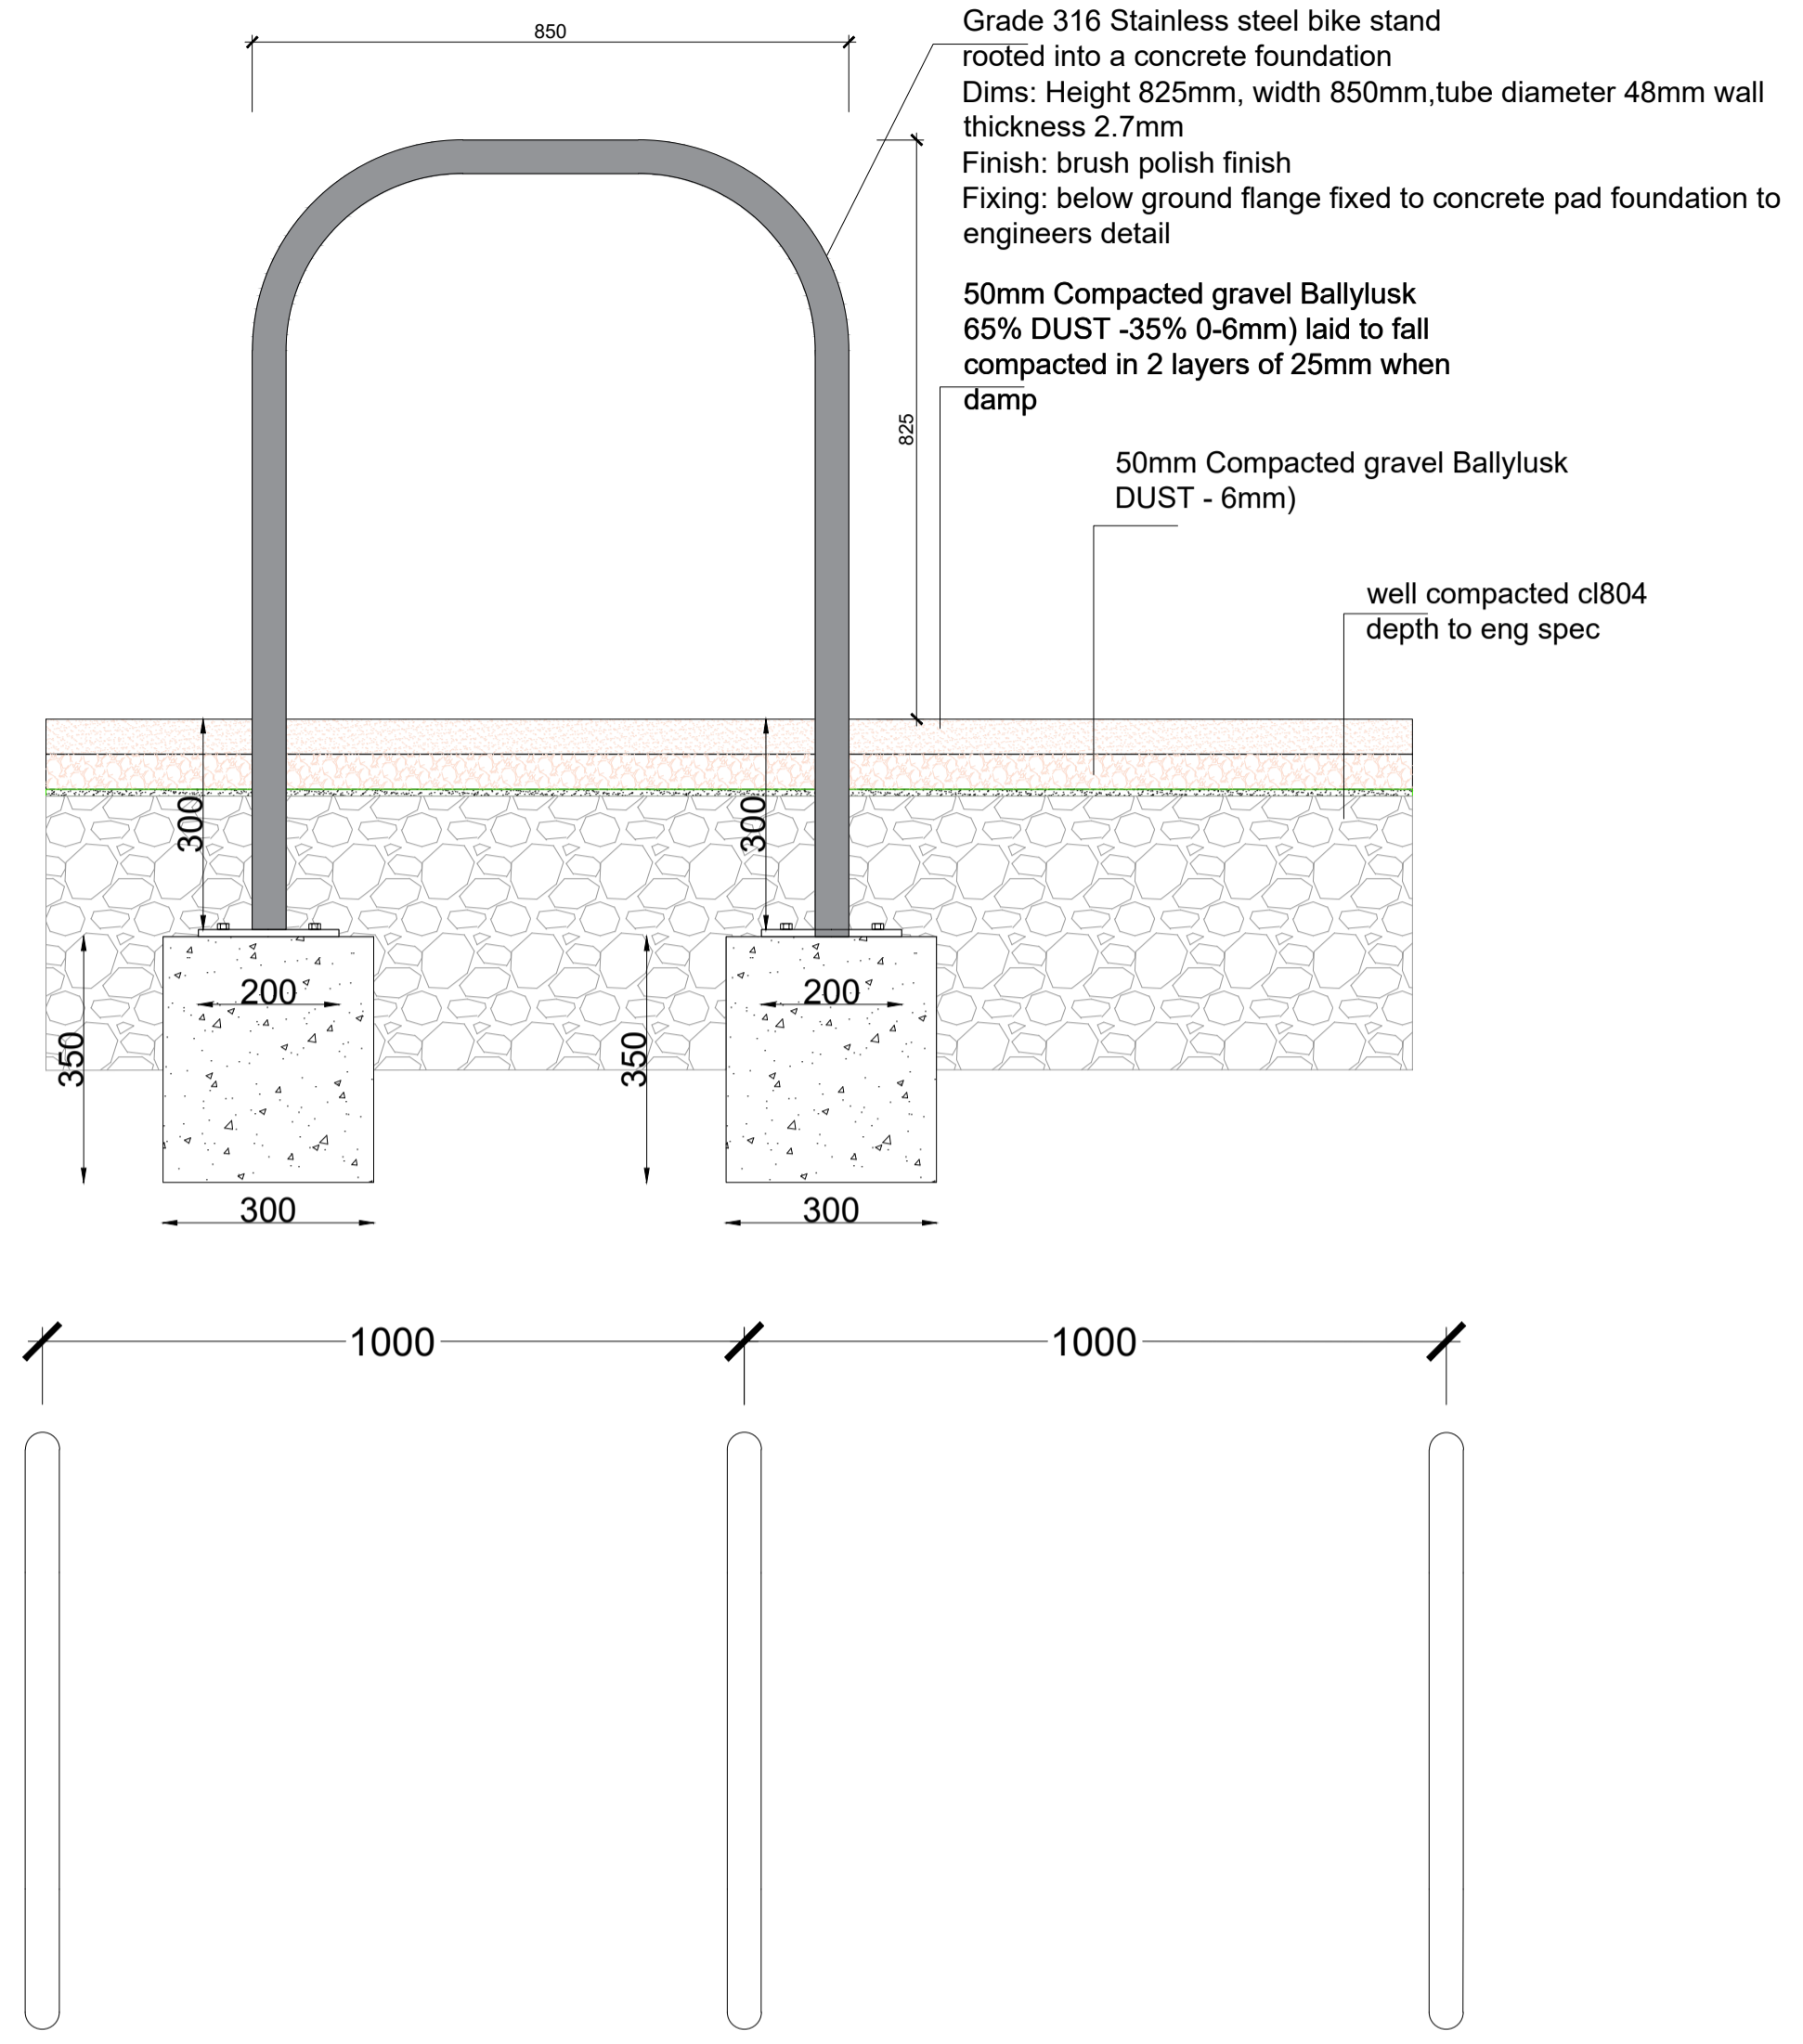

Sheffield type bicycle stand

02
400

| | | |
|--|--|--|
| | | |
| | | |
| | | |
| | | |
| | | |
| | | |
| | | |
| | | |
| | | |
| | | |
| | | |

| REV | DESCRIPTION | DATE |
|-----|-------------|------|
| | | |
| | | |
| | | |
| | | |
| | | |
| | | |
| | | |
| | | |
| | | |
| | | |
| | | |

PROJECT TITLE:
Development at Wellmount Road
Social Housing Bundle 4

CLIENT:
Dublin City Council

DRAWING NAME:
WRF Furniture Details

DRAWING NUMBER:
0400

JOB NUMBER:
LSOC004

| | | |
|----------------------------------|----------------------------|---------------------------|
| DRAWN BY Coline Fortin | CHECKED BY FP | DATE 16.04.2024 |
| STATUS: PLANNING | SCALE: 1:10 @ A1 | REVISION 0 |

NOTES:
All dimensions are in millimeters unless otherwise stated and shall be checked and confirmed by the contractor on site. Any discrepancies shall be immediately reported to the landscape architect. Work to figured dimensions only - Do not scale from drawing. Do Not Scale. Use Figured Dimensions Only. Not for Construction Purposes unless Specifically Marked.

© THIS DRAWING IS COPYRIGHT OF MITCHELL + ASSOCIATES