




1 Boundary Treatment 1 - Elevation
Scale: 1:50

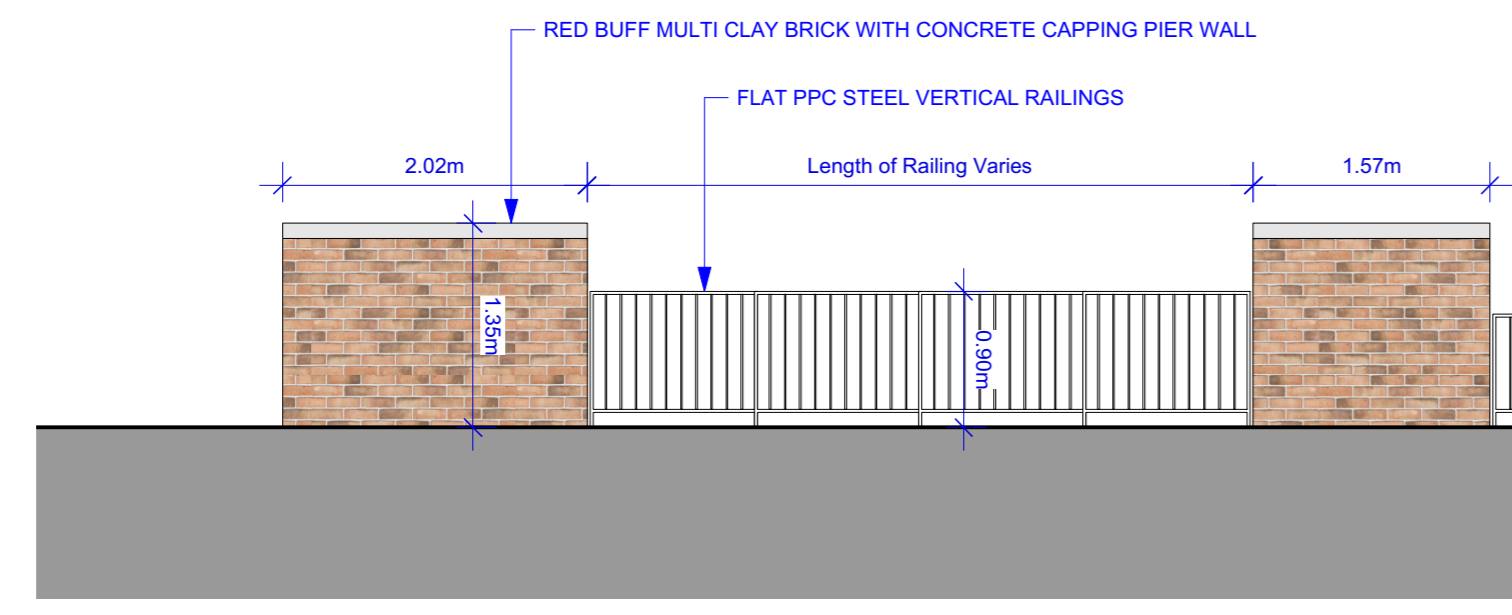


2 Boundary Treatment 2 - Elevation
Scale: 1:50

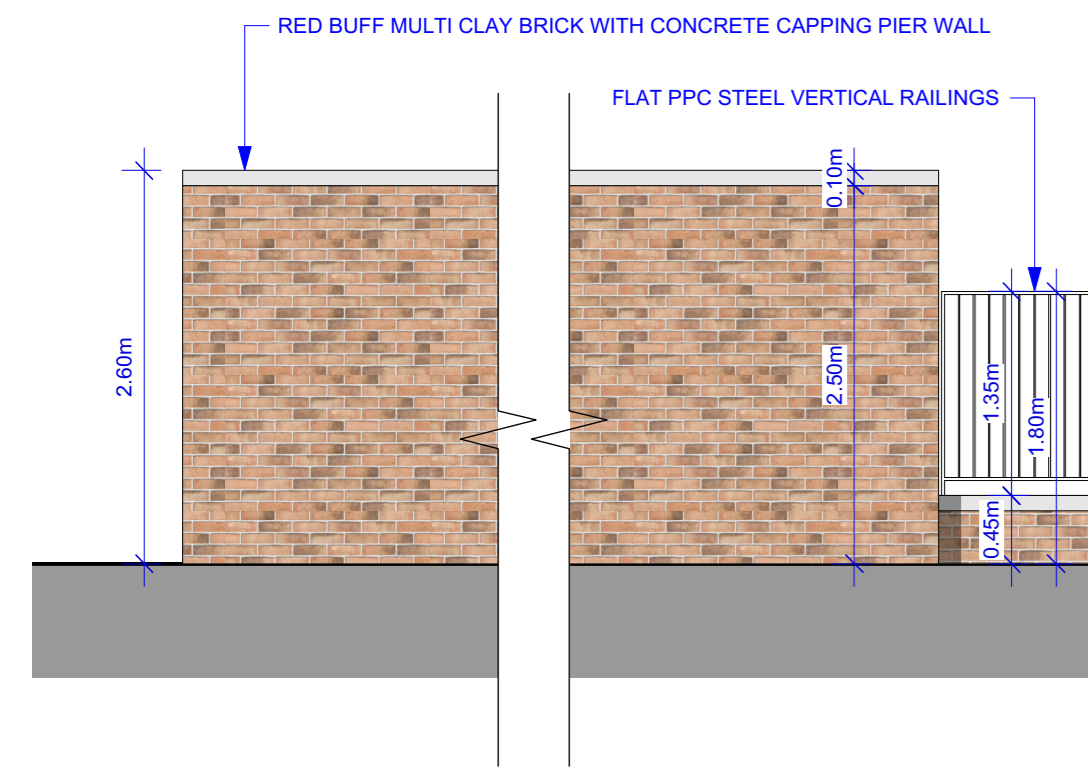


3 Boundary Treatment 3 - Elevation
Scale: 1:50

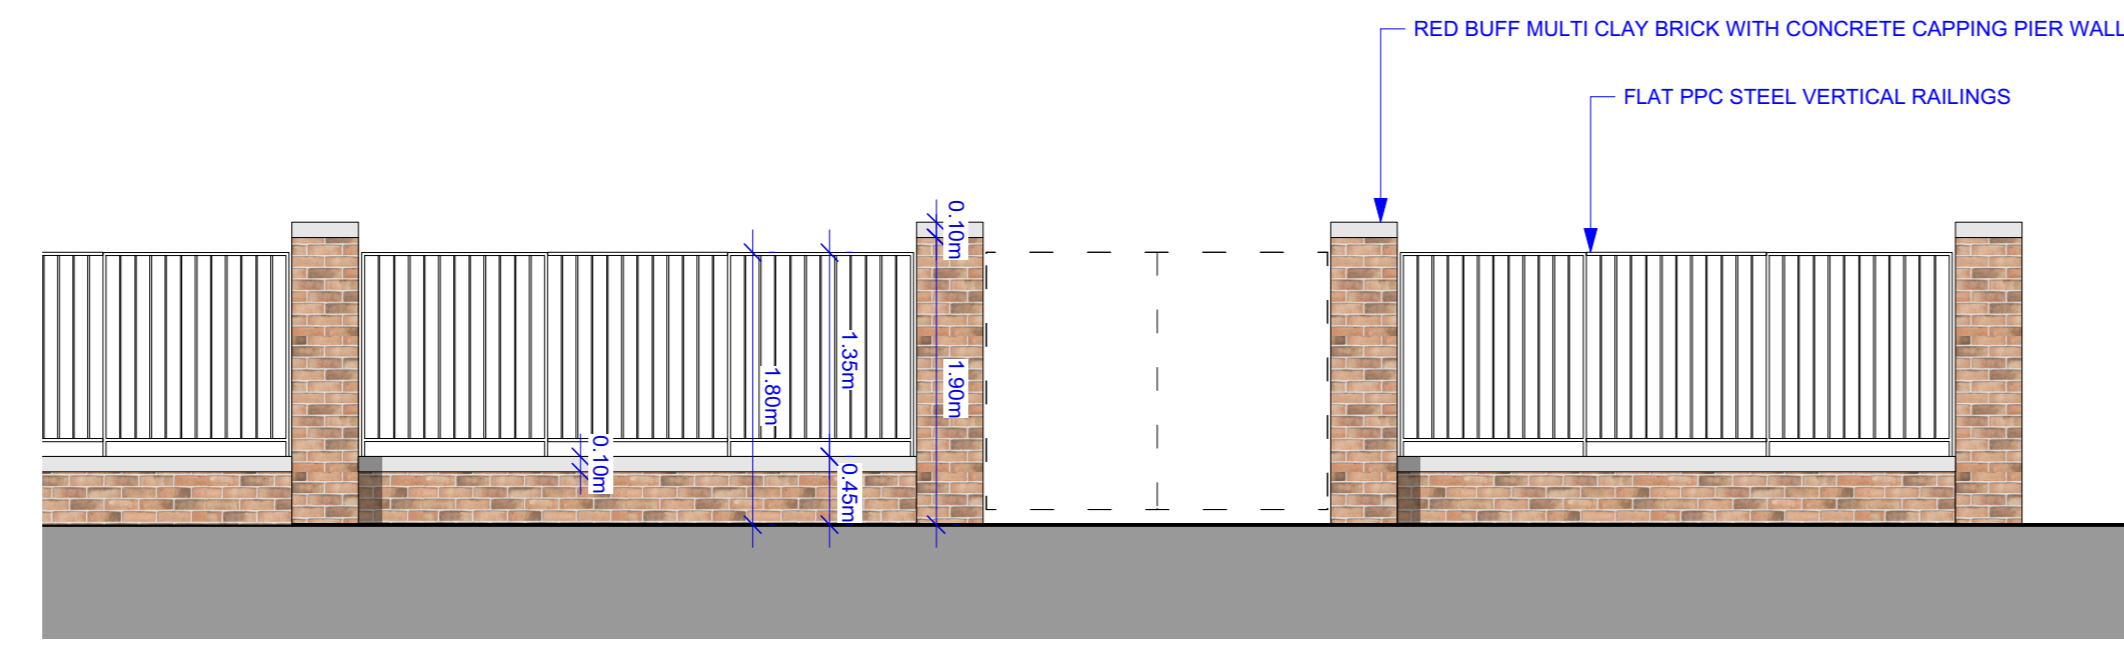


4 Boundary Treatment 4 - Elevation
Scale: 1:50

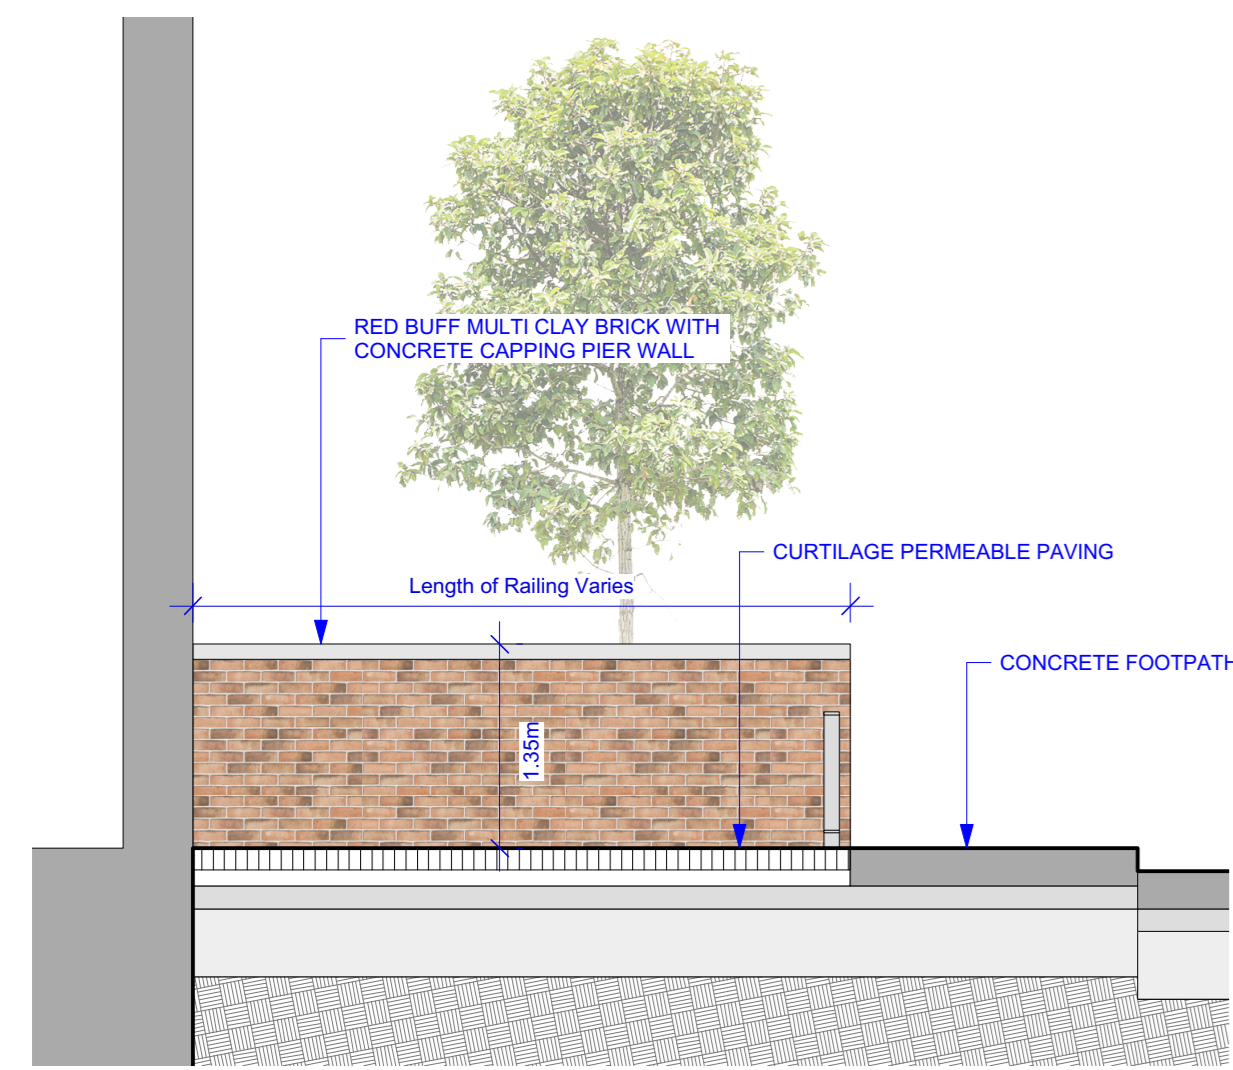


5 Boundary Treatment 5 - Elevation
Scale: 1:50

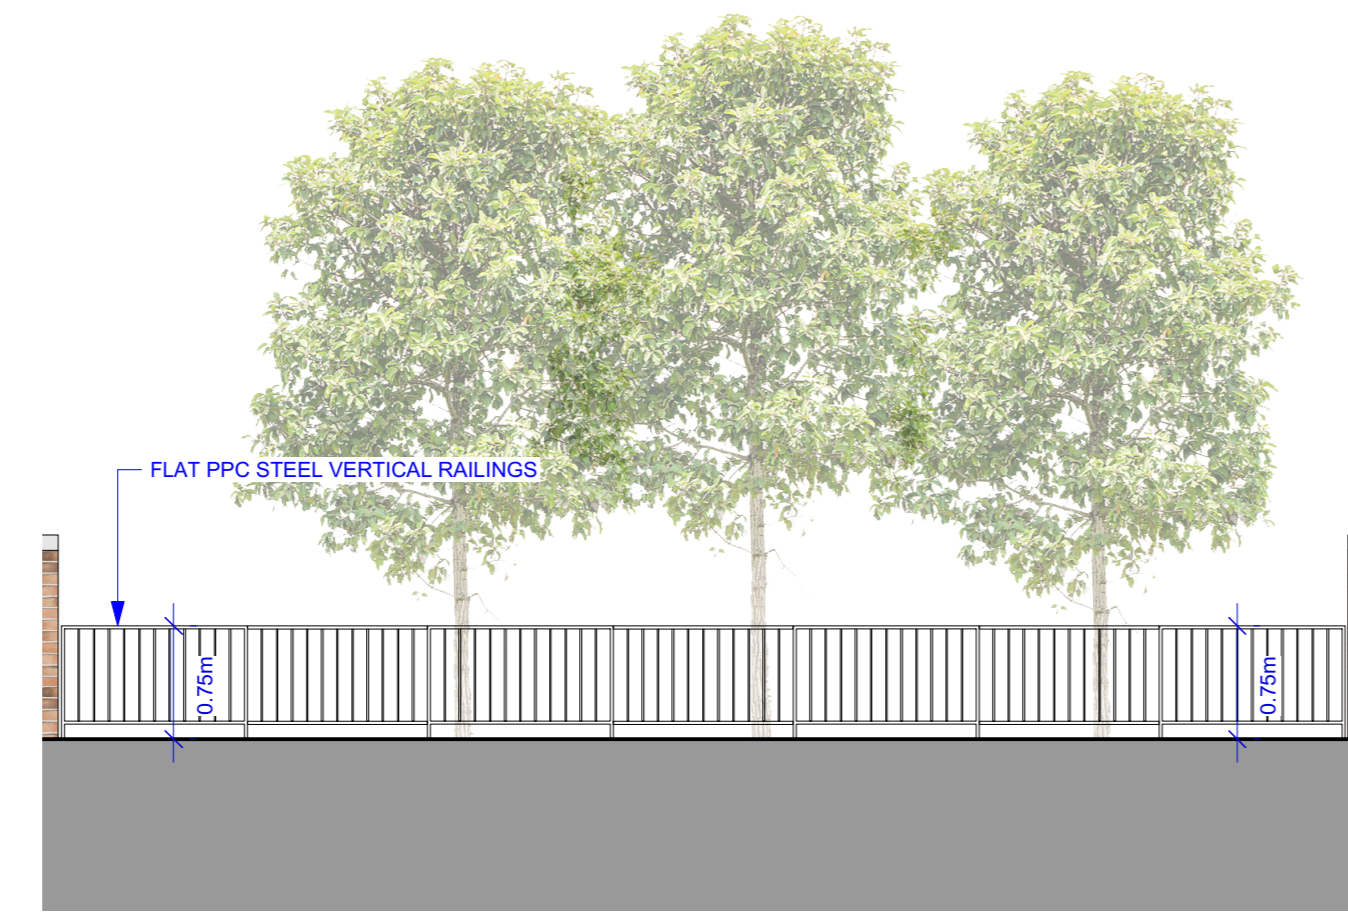


6 Boundary Treatment 6 - Elevation
Scale: 1:50

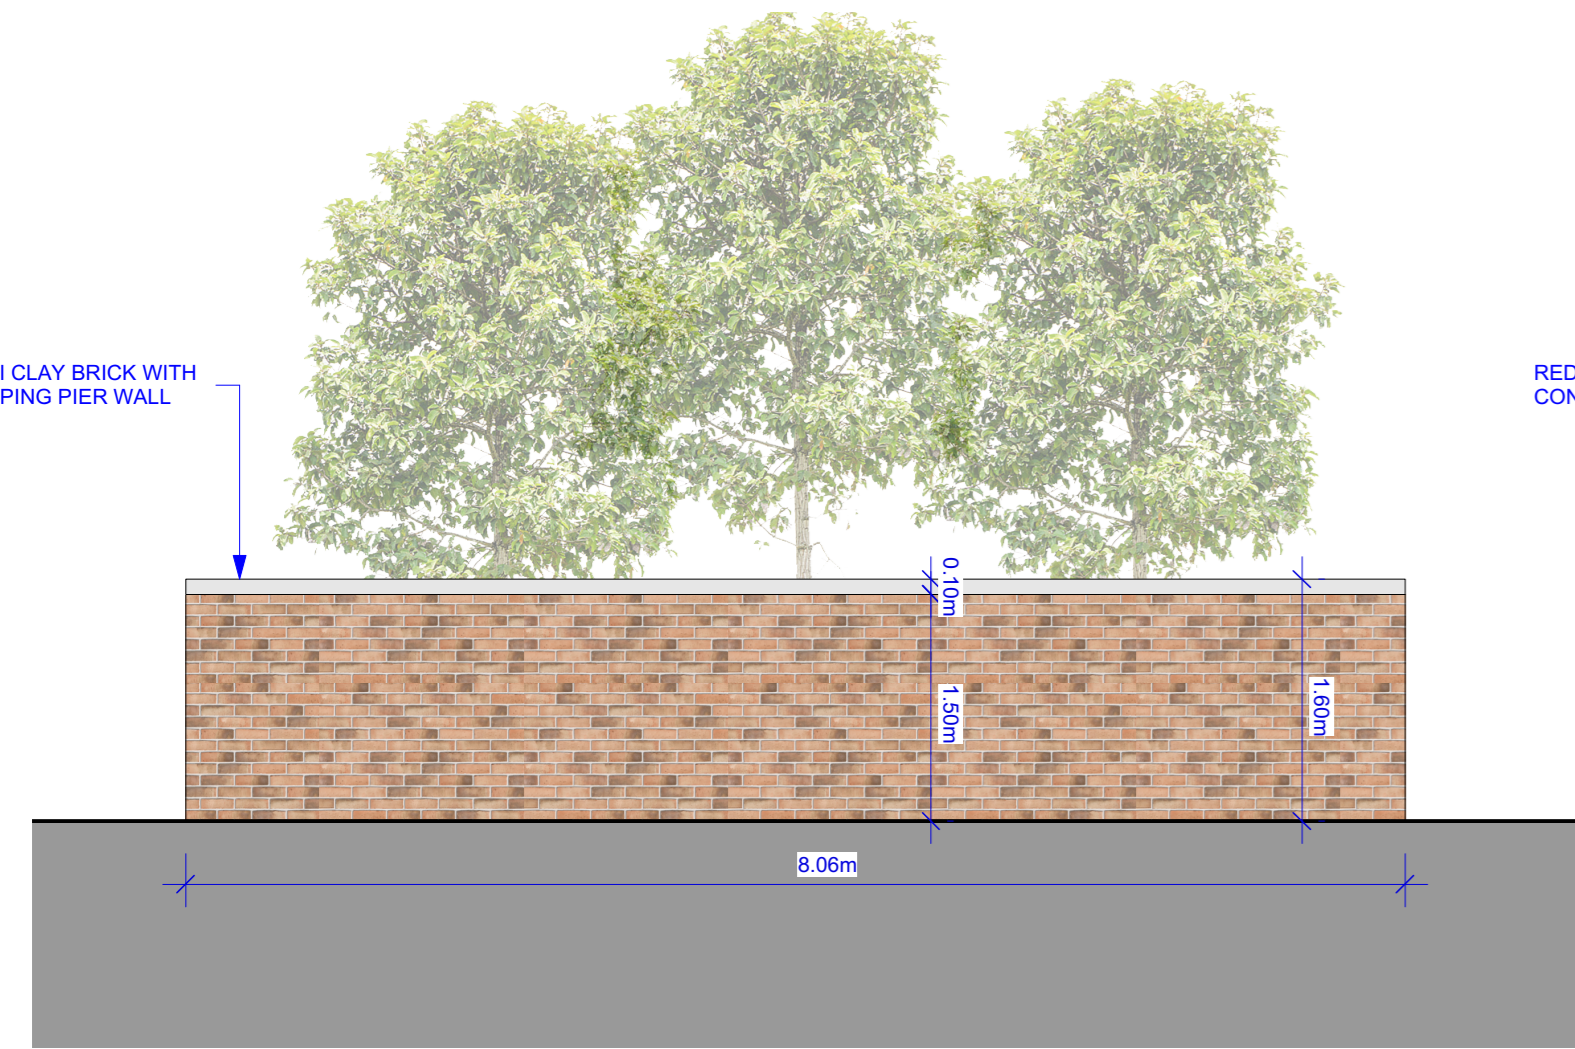


7 Boundary Treatment 7 - Bin Store Nr.1 Long Elevation
Scale: 1:50

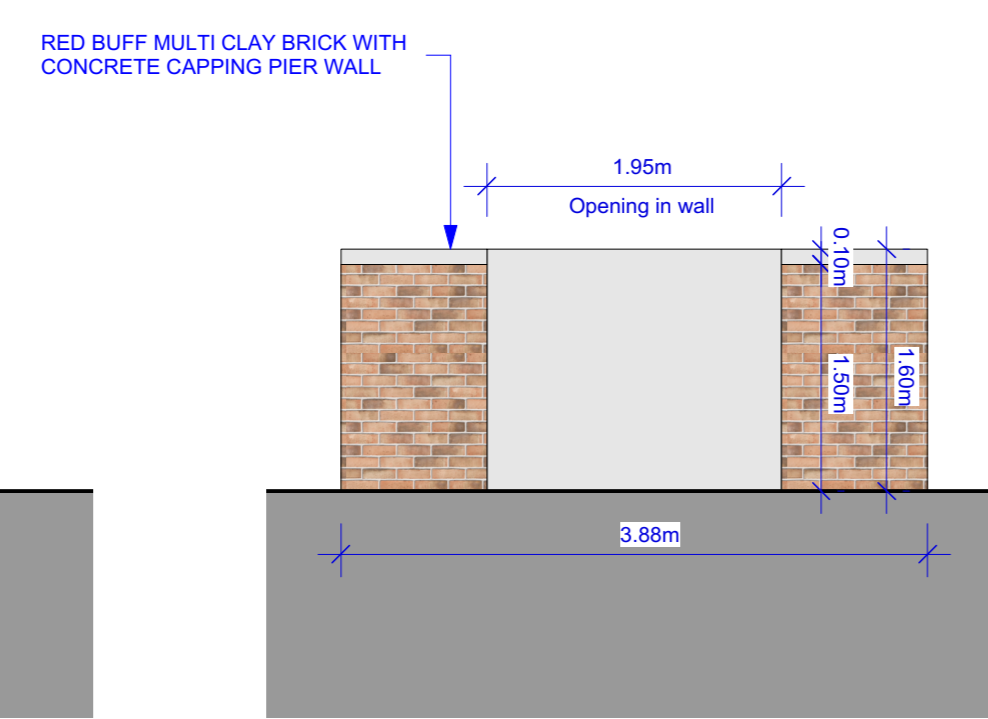

8 Boundary Treatment 7 - Bin Store Nr.1 End Elevation
Scale: 1:50

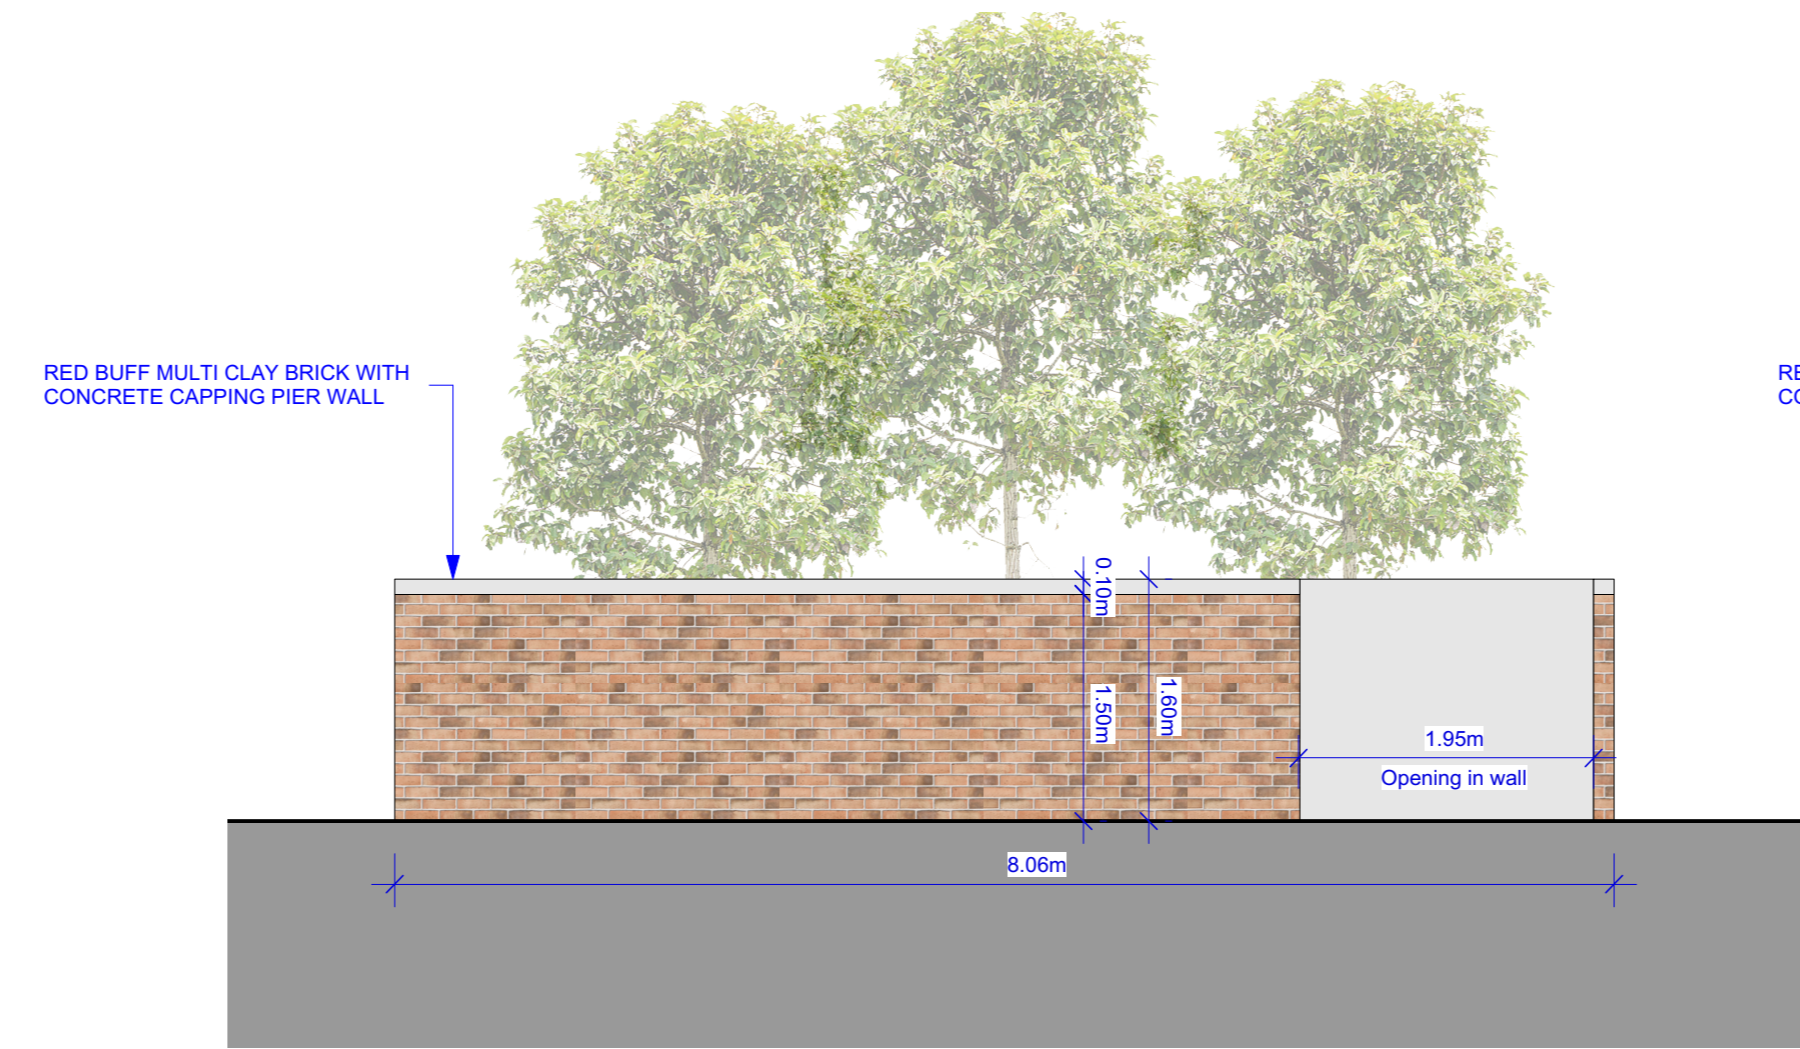

9 Boundary Treatment 7 - Bin Store Nr.2 Long Elevation
Scale: 1:50

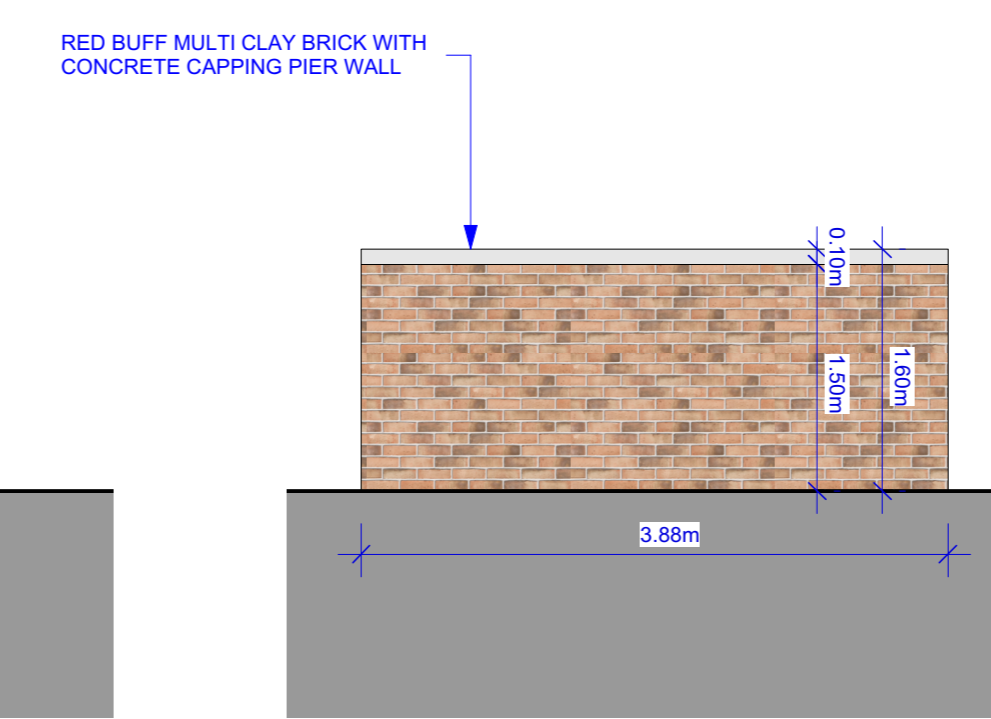

10 Boundary Treatment 7 - Bin Store Nr.2 End Elevation
Scale: 1:50



Key Plan
Scale: NTS

Wall & Railing Legend	
	Boundary Type 01 - PPC Steel Railing & Gate 1.05m High
	Boundary Type 02 - Brick Pier Walls 1.35m High with PPC Steel Railing 0.90m High between
	Boundary Type 03 - Brick Wall 2.60m High
	Boundary Type 04 - Residential Development Retaining Boundary, Wall 2.0m and 1.8m Railing High
	Boundary Type 05 - Brick Wall 1.35m High to Proposed Building
	Boundary Type 06 - PPC Steel Railing 0.75m High
	Boundary Type 07 - Brick Wall 1.60m High
	Planning Application Extents