


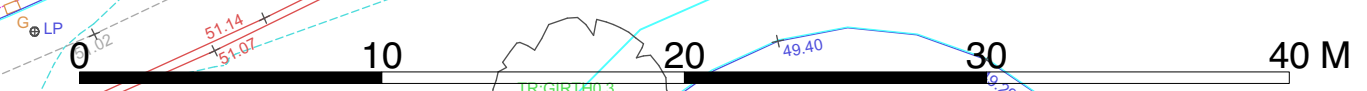

Refer to the Housing Quality Assessment Report (SHB4-WRF-RP-SHA-AR-P3-6100) for detailed apartment layouts, including individual room areas, critical dimensions, area schedules and furniture layouts.

- ### Legend
- 1B2P Apartment
 - 2B4P Apartment
 - 3B5P Apartment
 - Community, Arts and Culture
 - Proposed Green roof system
 - Proposed Blue roof system
 - UD Apartments
 - Dual aspect apartments
 - Site boundary outline
 - Proposed finished floor levels
 - Existing site level
 - Proposed site level
 - Non-residential entrance
 - Apartment Core entrance
 - Own door apartment entrance
 - Accessible car-parking space
 - Proposed new trees
 - Existing trees for retention
 - Proposed paving hardscape
 - Proposed landscape softscape

1 Proposed Site Layout Plan
Scale: 1:250



REV	NOTES	DATE

SEÁN HARRINGTON ARCHITECTS
 3rd Floor
 121-122 Capel Street
 Dublin 1, Ireland
 t: 01 8732 422
 e: info@sha.ie

PROJECT: Social Housing Bundle 4, Development at Wellmount Road Finglas
 CLIENT: Dublin City Council
 DRAWING: Proposed Site Layout Plan
 DATE: JUN 24
 DRAWN BY: KS
 CHECKED BY: RG
 SHEET: SHB4-WRF-DR-SHA-AR-P3-0008