




SITE BOUNDARY LINE

SITE BOUNDARY LINE

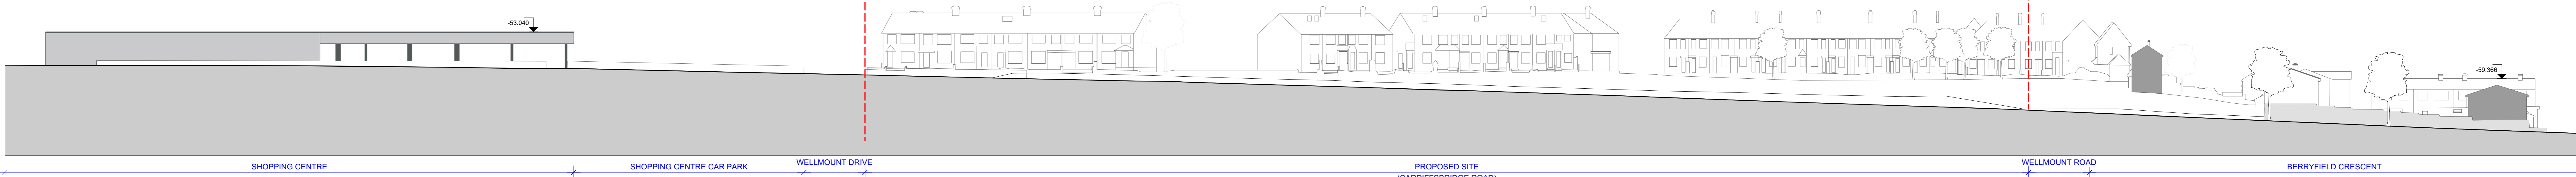

1 Contiguous Site Elevation - Existing
Scale: 1:300



2 Contiguous Site Elevation - Proposed
Scale: 1:300

