
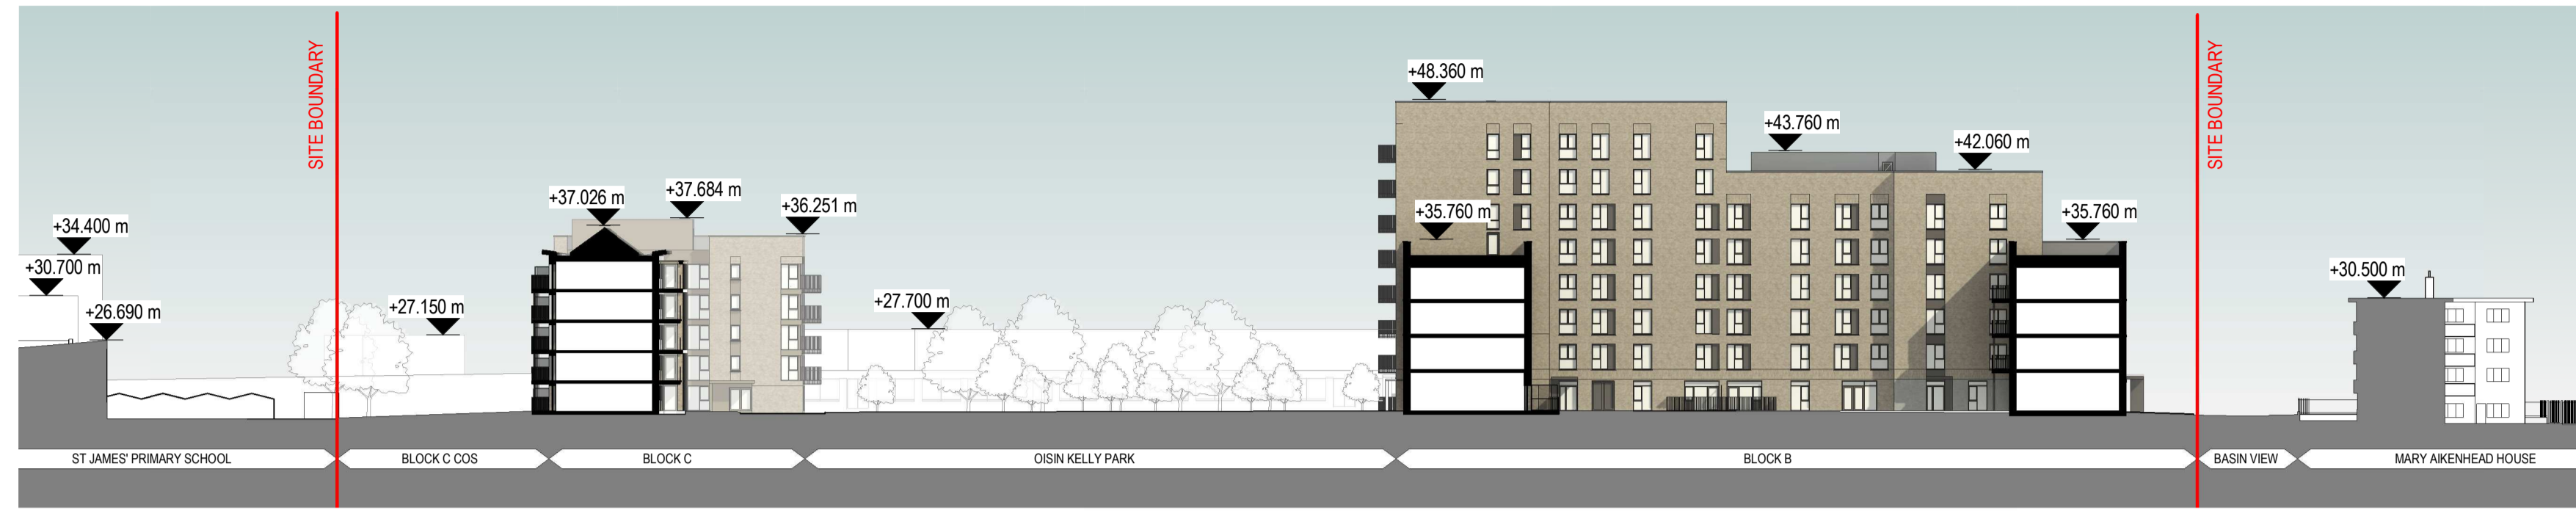


Notes:
 Do not scale from this drawing.
 Use figured dimensions only.
 All errors and omissions to be reported to the Architect.
 This drawing to be read in conjunction with relevant consultant's drawings.
 All dimensions are in millimetres and all levels are in meters to match Datums unless otherwise noted.

Contractor Design Responsibility
 It is noted that there are many elements within the works that require contractor design, and will be subject to certification as part of BCAR - see Preliminary Inspection Plan for clarity on certification required.

© This drawing or design may not be reproduced without permission.


LEGEND:
 Site Boundary

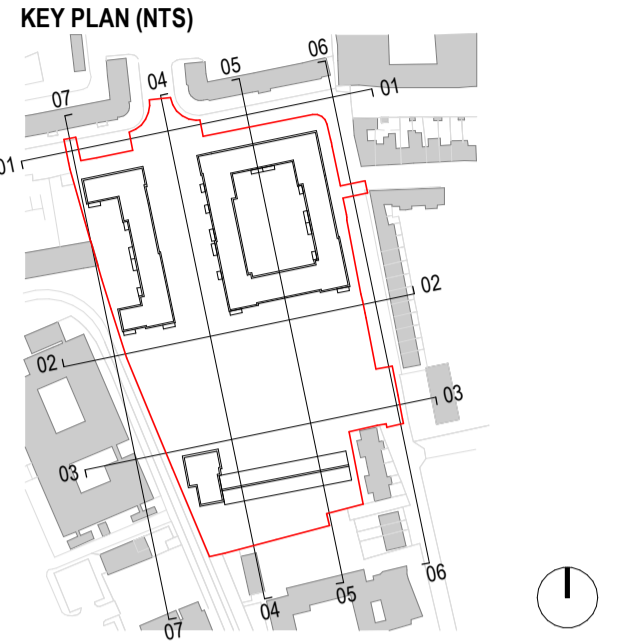

1 Site Elevation 05
 1 : 500



2 Site Elevation 06
 1 : 500

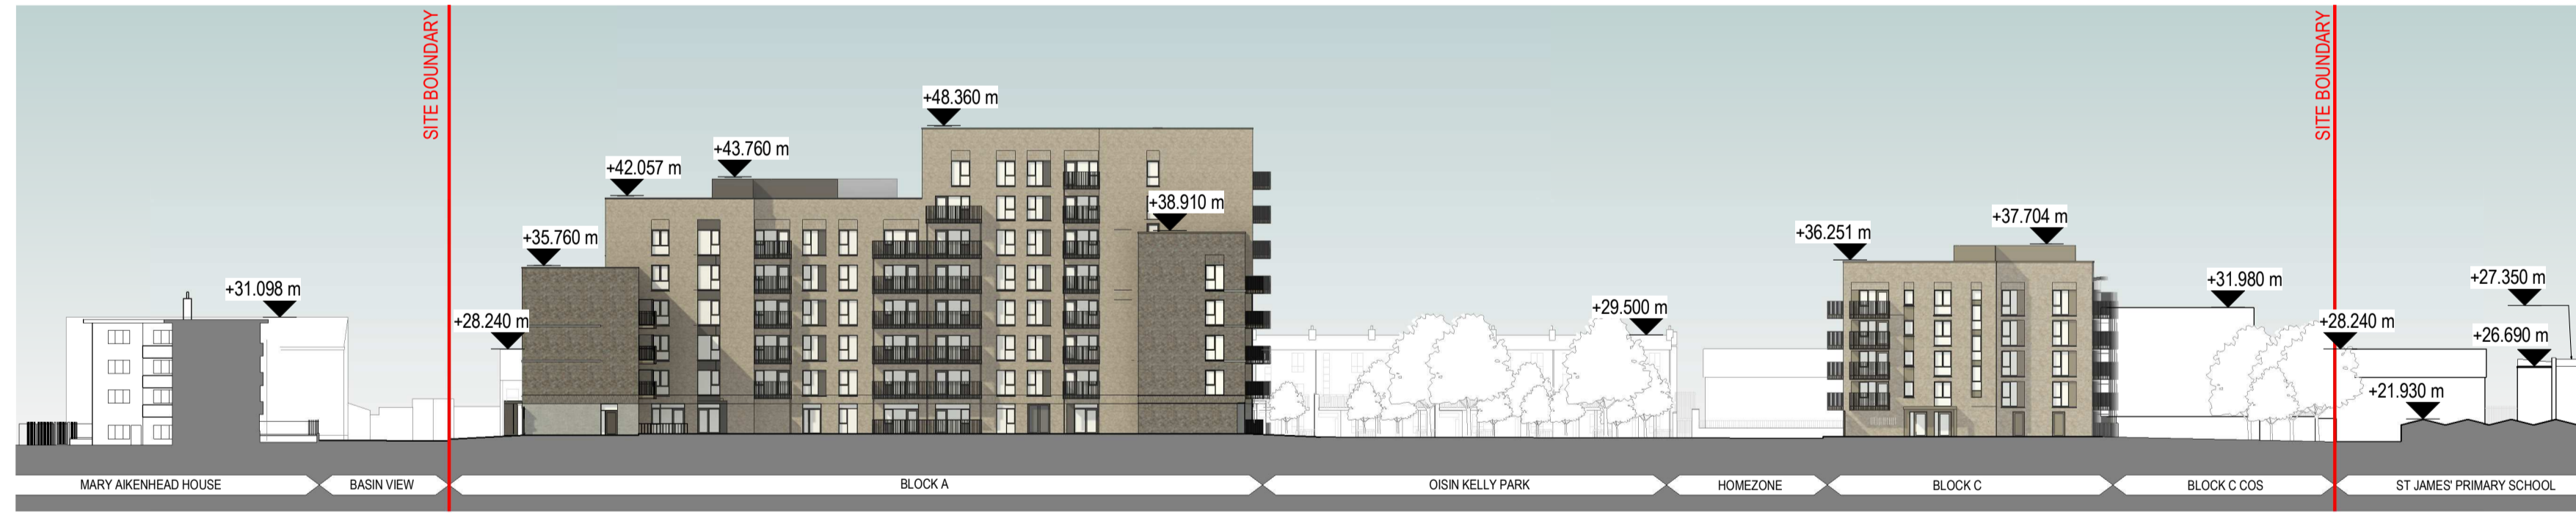

3 Site Elevation 07
 1 : 500

Revisions:

Rev	Description	Date	By
1	Pre-Part 8 Submission	14-06-2024	GK
2	Part 8 Submission	02-10-2024	NB

Project:
PPP SHB 5 - Basin View Flats

Client:
National Development Finance Agency and Dublin City Council

Title:
Site Elevations - Sheet 2

Drawing / Document Name:
 Project Number: **2771** | Project: **SHB5-BVF-DR-COA-AR-P3-** | Site: **5646**

Suitability Status: Purpose Code - Definition | Revision: **2**

Scale @ A1 Drawn: | Checked: | Date:
 1 : 500 | Mark McCormack | Natalia Braikowska 02-10-2024

COADY
 ARCHITECTS

Mt Pleasant Business Ctr, Ranelagh, Dublin 6, D06 XTP8
 Unit 8A Cran Point, Main St, Crummore, Co. Galway
 01 497 6766 | 091 788 925 | admin@coady.ie | www.coady.ie