

1A-38A

1-38

NO PART OF THIS DRAWING MAY BE REPRODUCED OR TRANSMITTED IN ANY FORM OR STORED IN ANY RETRIEVAL SYSTEM OF ANY NATURE WITHOUT THE WRITTEN PERMISSION OF MALONE O'REGAN CONSULTING ENGINEERS AS COPYRIGHT HOLDER EXCEPT AS AGREED FOR USE ON THE PROJECT FOR WHICH THE DRAWING WAS ORIGINALLY CREATED.


THIS DRAWING TO BE READ IN CONJUNCTION WITH ALL OTHER RELEVANT DRAWINGS, SPECIFICATIONS AND THE PRELIMINARY HEALTH & SAFETY PLAN.
ALL DIMENSIONS ARE IN mm UNLESS NOTED OTHERWISE. DO NOT SCALE DIMENSIONS.

THE CONTRACTOR SHALL CHECK ALL DIMENSIONS PRIOR TO THE COMMENCEMENT OF CONSTRUCTION. ALL DISCREPANCIES SHALL BE REPORTED TO THIS OFFICE IN WRITING.

NOTES

BY	DRAWING No. & REFERENCE	DATE
Survey	SHB-BV-DR-CS-MOR-05603	27.09.2024
Arch.	SHB-BV-DR-MAL-L-P1-0001	30.09.2024

LEGEND	
	EXISTING SURFACE DRAINAGE LINE
	EXISTING SURFACE MANHOLE
	EXISTING SURFACE ARMSTRONG JUNCTION
	EXISTING SURFACE ROAD GULLY
	PROPOSED SURFACE DRAINAGE LINE
	PROPOSED SURFACE MANHOLE
	PROPOSED SURFACE ROAD GULLY
	PROPOSED TREE PIT
	PERMEABLE PAVING
	SWALE AREA
	GRATED MANHOLE
	RAIN GARDEN AREA
	PERMEABLE PAVING UNDERDRAIN 150mm
	SWALE/RAIN GARDEN UNDERDRAIN 150mm
	TREE PIT UNDERDRAIN 150mm
	DROPPED KERB AT 5m C/C
	INSPECTION CHAMBER
	INDICATES SERVICES TO BE REMOVED/DIVERTED

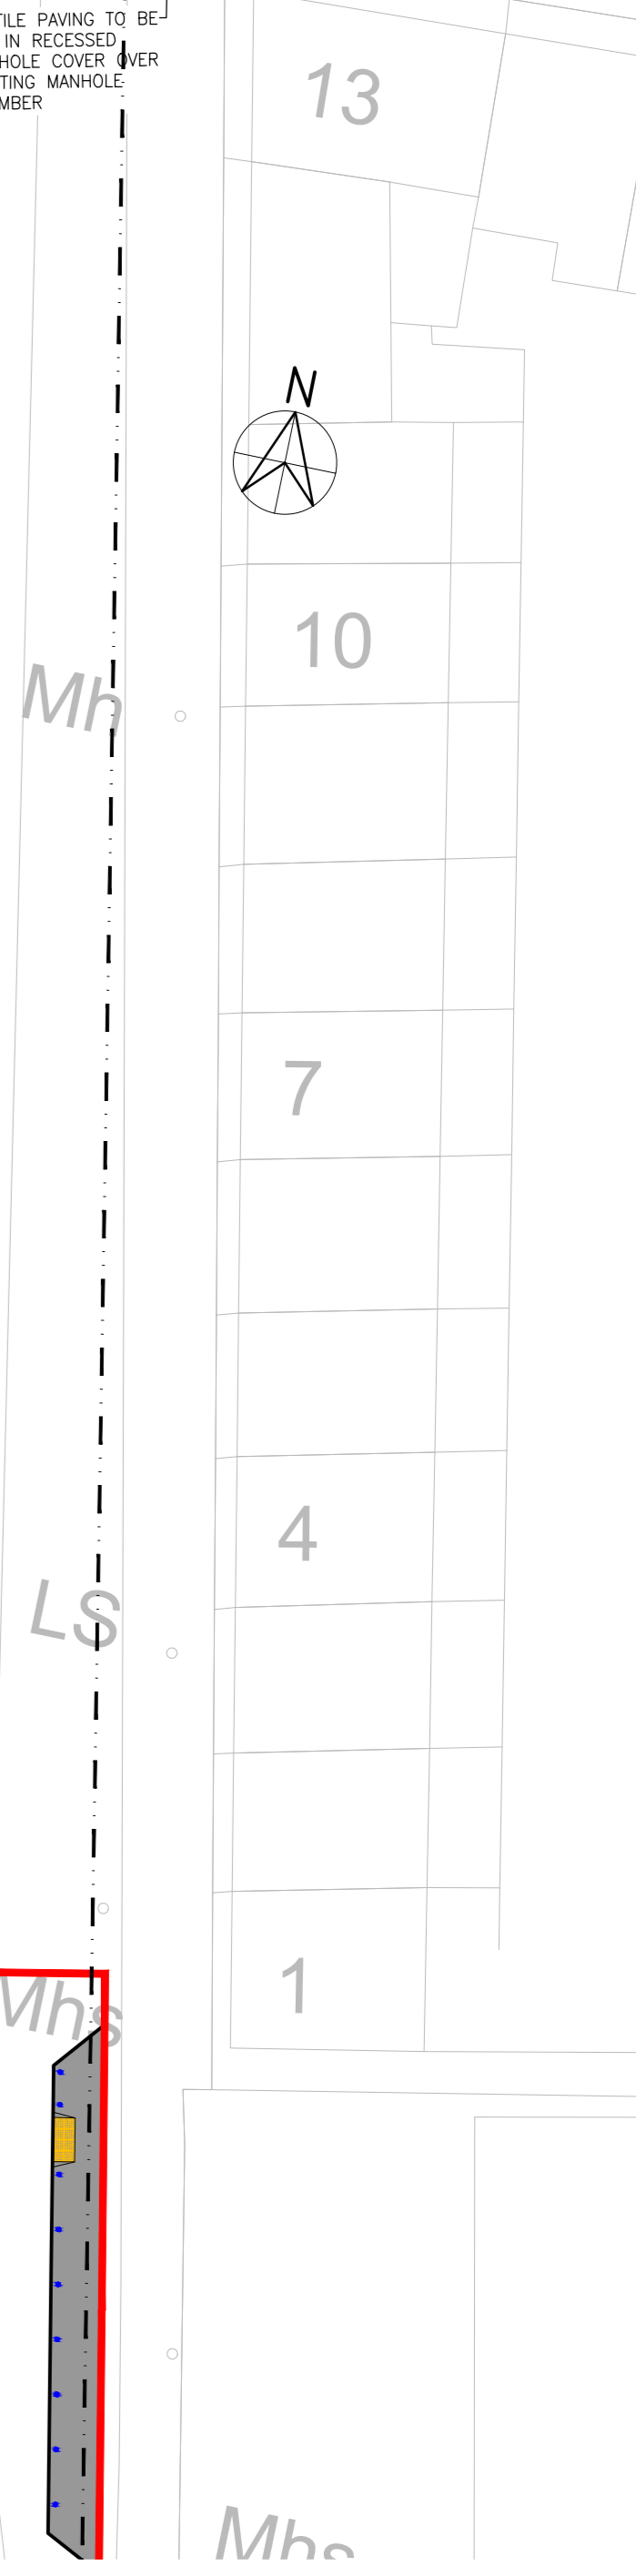

REV	DESCRIPTION	DATE	BY	CHK
0	ISSUED FOR PLANNING	30.09.24	KA	DW

STATUS: P3 - PLANNING

MOR MALONE O'REGAN CONSULTING ENGINEERS
 Unit 2B Richview Office Park, Clonsilla, DUBLIN 14 D14 XT57
 T: +353 1 260 2655
 E: dublin@mor.ie
 W: www.maloneoregan.ie

Offices also in:
 GALWAY T: +353 91 531 069 E: galway@mor.ie
 WATERFORD T: +353 51 876 855 E: waterford@mor.ie

CLIENT: DUBLIN CITY COUNCIL

JOB NAME: BASIN VIEW FLATS

DRG. NAME: SUDS LAYOUT

JOB REF	SHEET	SCALE	DATE	BY	ENG	APP	REV.
23006	A1	1:250	JAN'2024	KA	KA	DW	0

DRG. NO.: SHB5-BVF-DR-MOR-CS-P3-150