

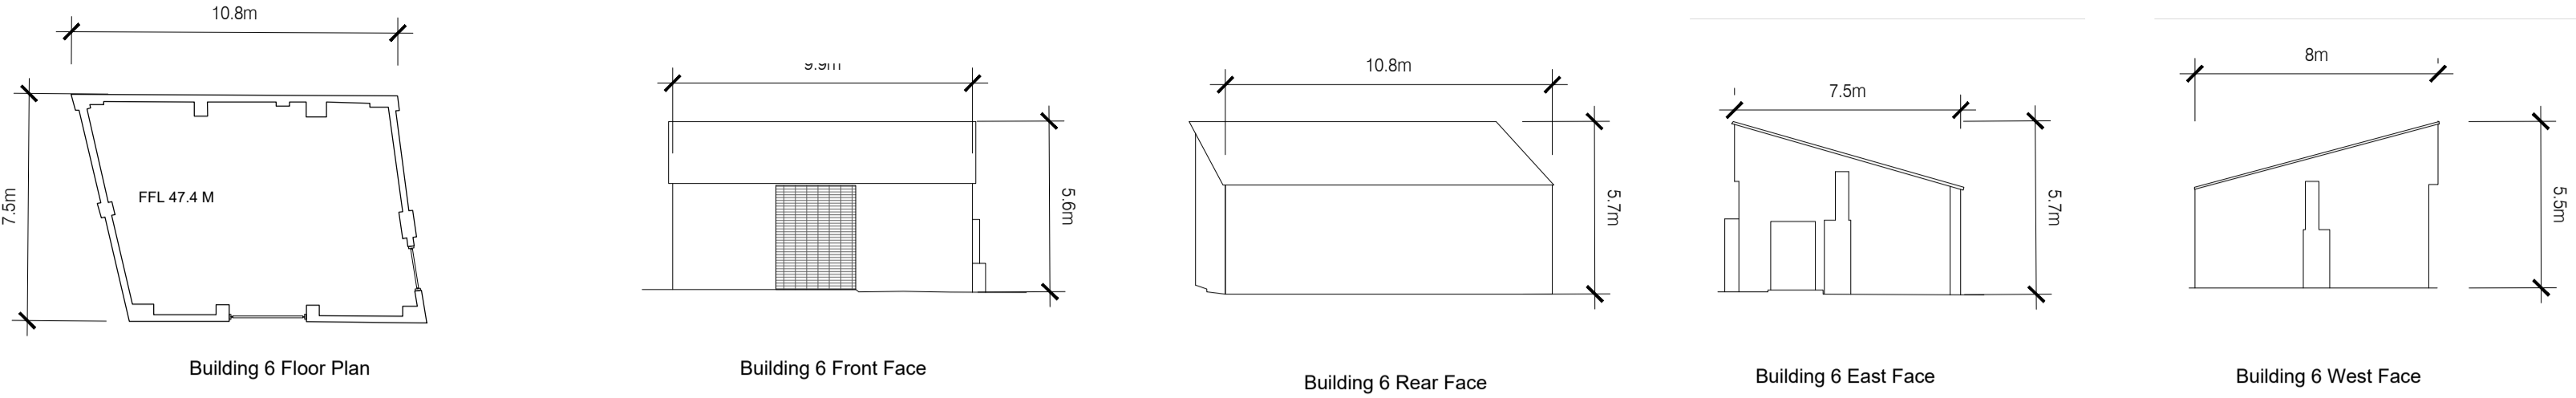



Notes:
 Do not scale from this drawing.
 Use figured dimensions only.
 All errors and omissions to be reported to the Architect.
 This drawing to be read in conjunction with relevant consultant's drawings.
 All dimensions are in millimetres and all levels are in meters to match Datum unless otherwise noted.
 Contractor Design responsibility
 It is noted that there are many elements within the works that require contractor design, and will be subject to certification as part of ECAR - see Preliminary Inspection Plan for clarity on certification required.
 © This drawing or design may not be reproduced without permission.

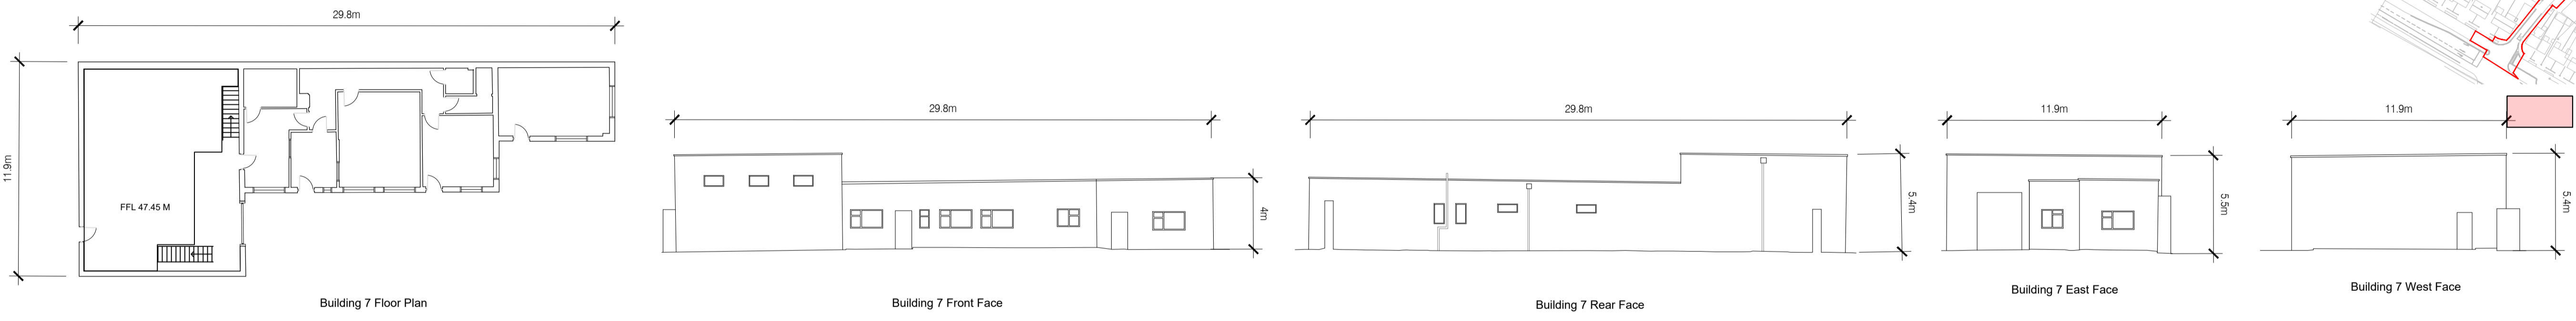


Building 6 to be demolished (Scale 1:200)

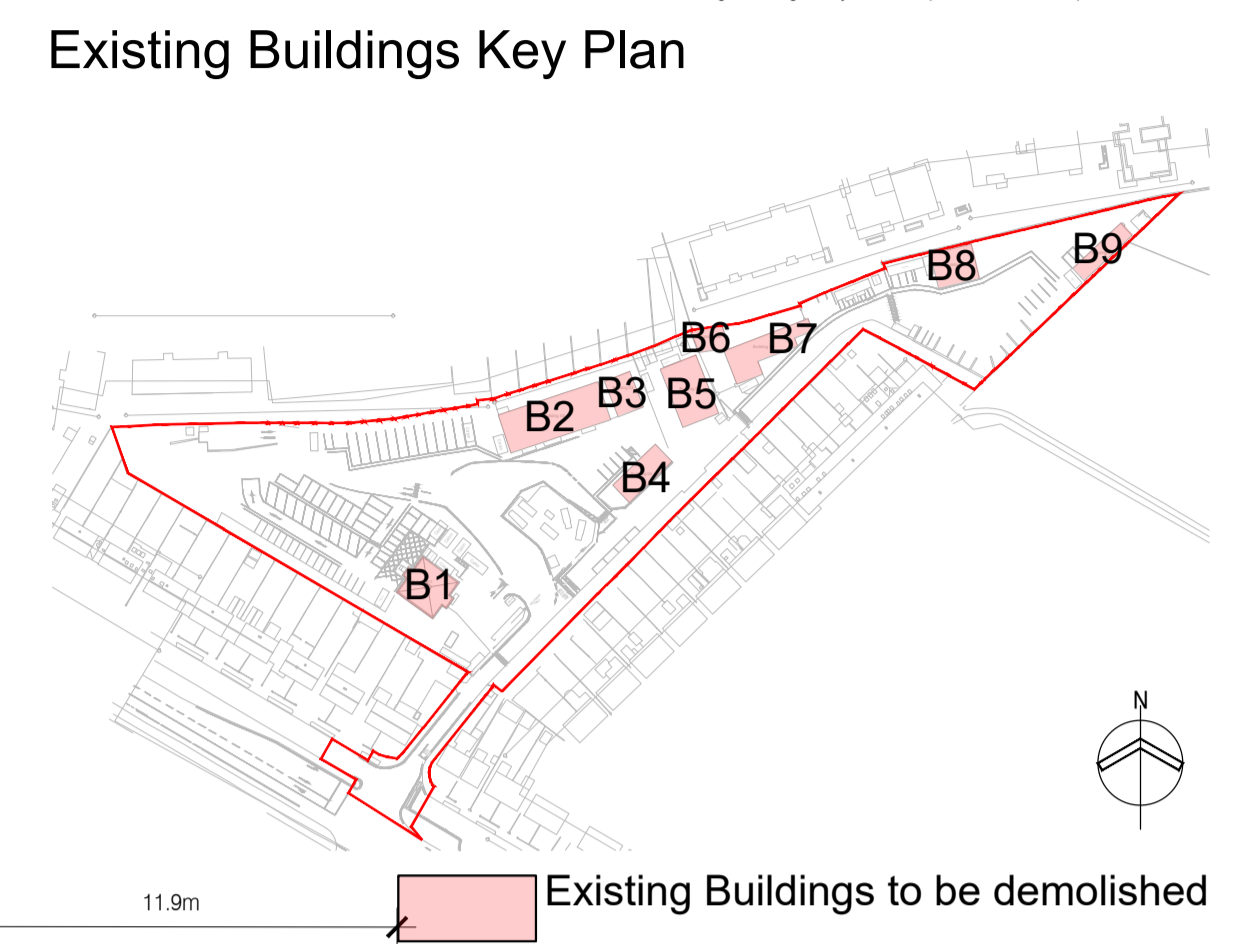

Building 7 to be demolished (Scale 1:200)

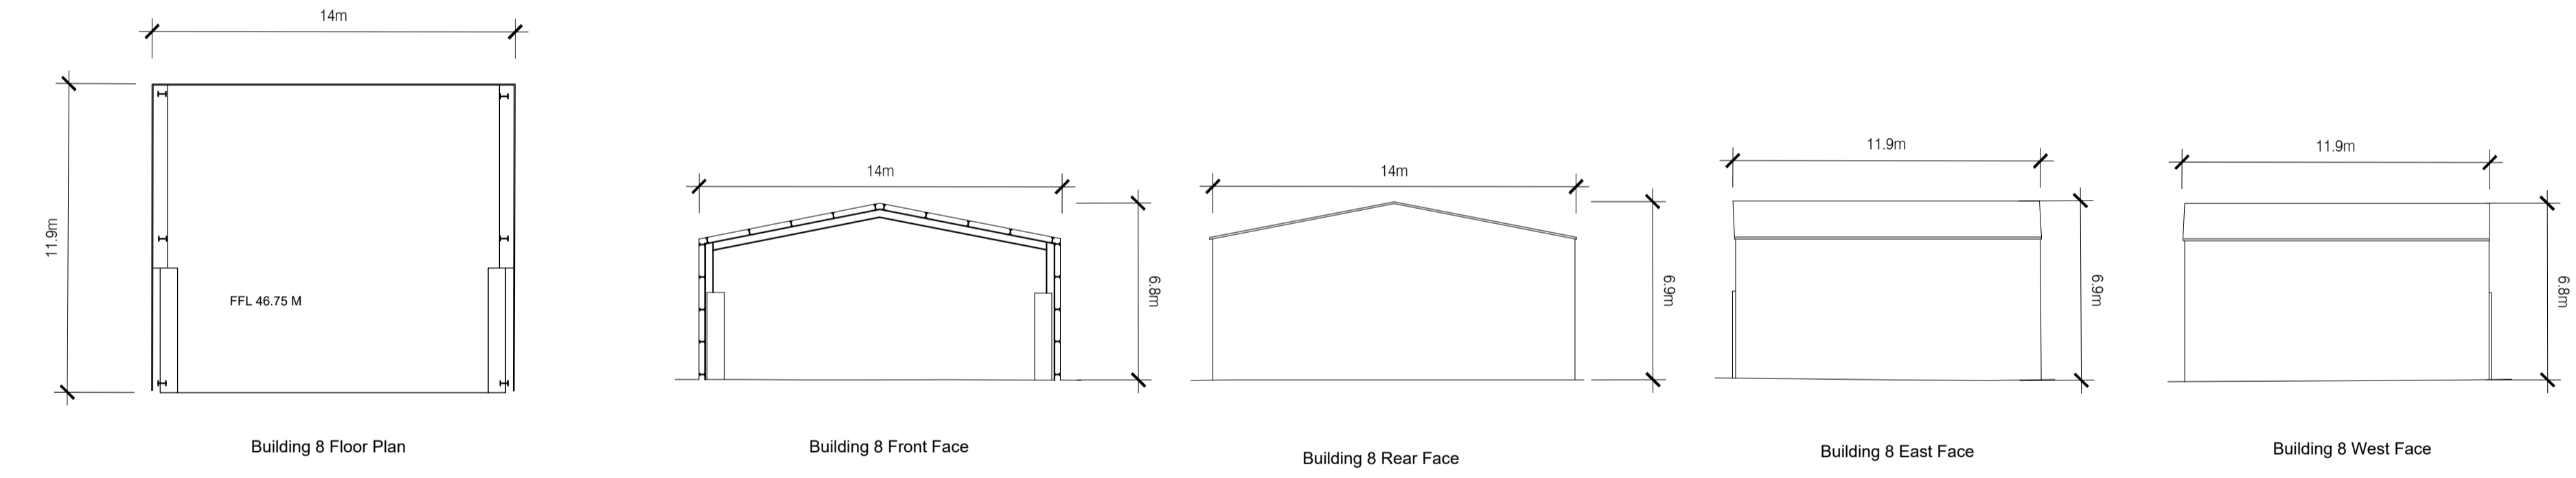

Building 8 to be demolished (Scale 1:200)

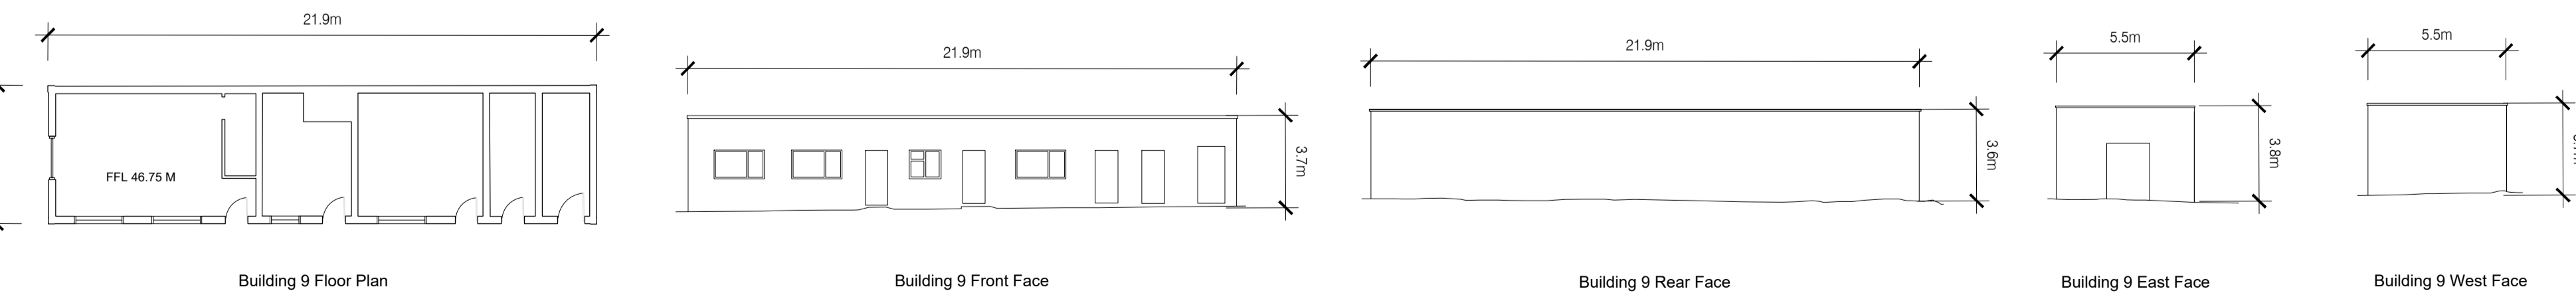

Building 9 to be demolished (Scale 1:200)

Rev	Description	Date	By
02	Part 8 Planning Submission	19-07-2024	JD
01	Pre-Part 8 Submission	19-04-2024	MM

Project:
PPP SHB 4 - Collins Avenue

Client:
National Development Finance Agency and Dublin City Council

Title:
Existing Buildings To Be Demolished Sheet 2

Suitability Status	Code - Description	Revision
2771	SHB4-CAD-DR-COA-AR-P3	5508
P3	For Planning	02

Scale @ A1 Drawn: Checked: Date:
 1:200 Gizem Kabasakal Paul Lennon 19-07-2024

COADY
 ARCHITECTS
 M1 Pleasant Business Ctr., Ranelagh, Dublin 6 D06K7P8
 Unit 8A, Gran Point, Main St., Oranmore, Co. Galway H91 Y36K

