




Notes:
 Do not scale from this drawing.
 Use figured dimensions only.
 All errors and omissions to be reported to the Architect.
 This drawing to be read in conjunction with relevant consultant's drawings.
 All dimensions are in millimetres and all levels are in meters to match Datums unless otherwise noted.

Contractor Design Responsibility
 It is noted that there are many elements within the works that require contractor design, and will be subject to certification as part of BCAR - see Preliminary Inspection Plan for clarity on certification required.


© This drawing or design may not be reproduced without permission.

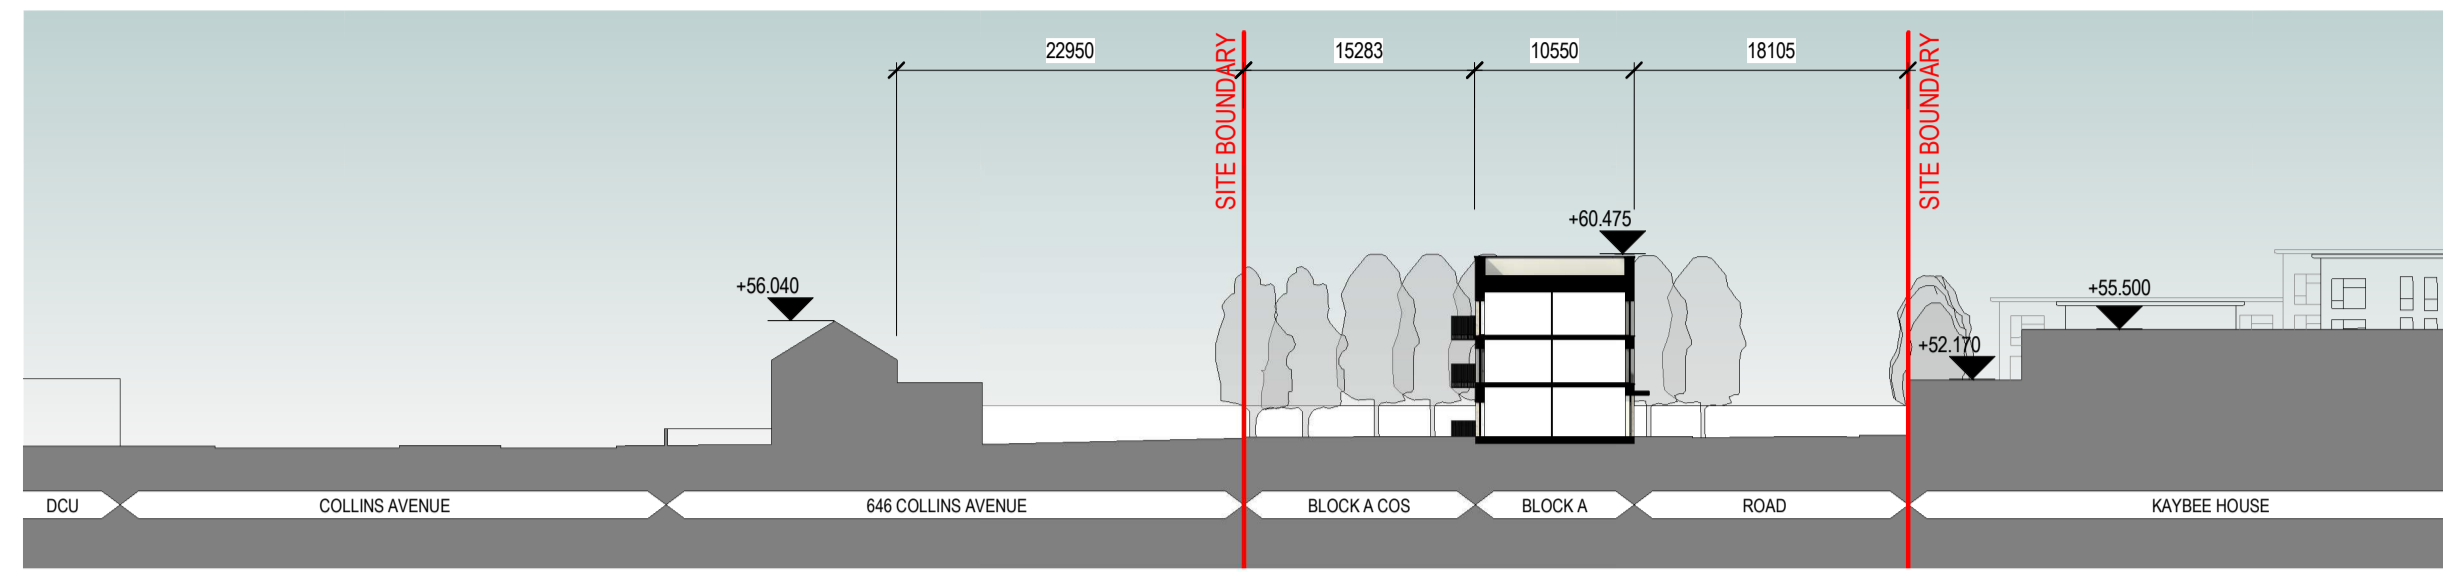


1 Site Elevation 1
1 : 500

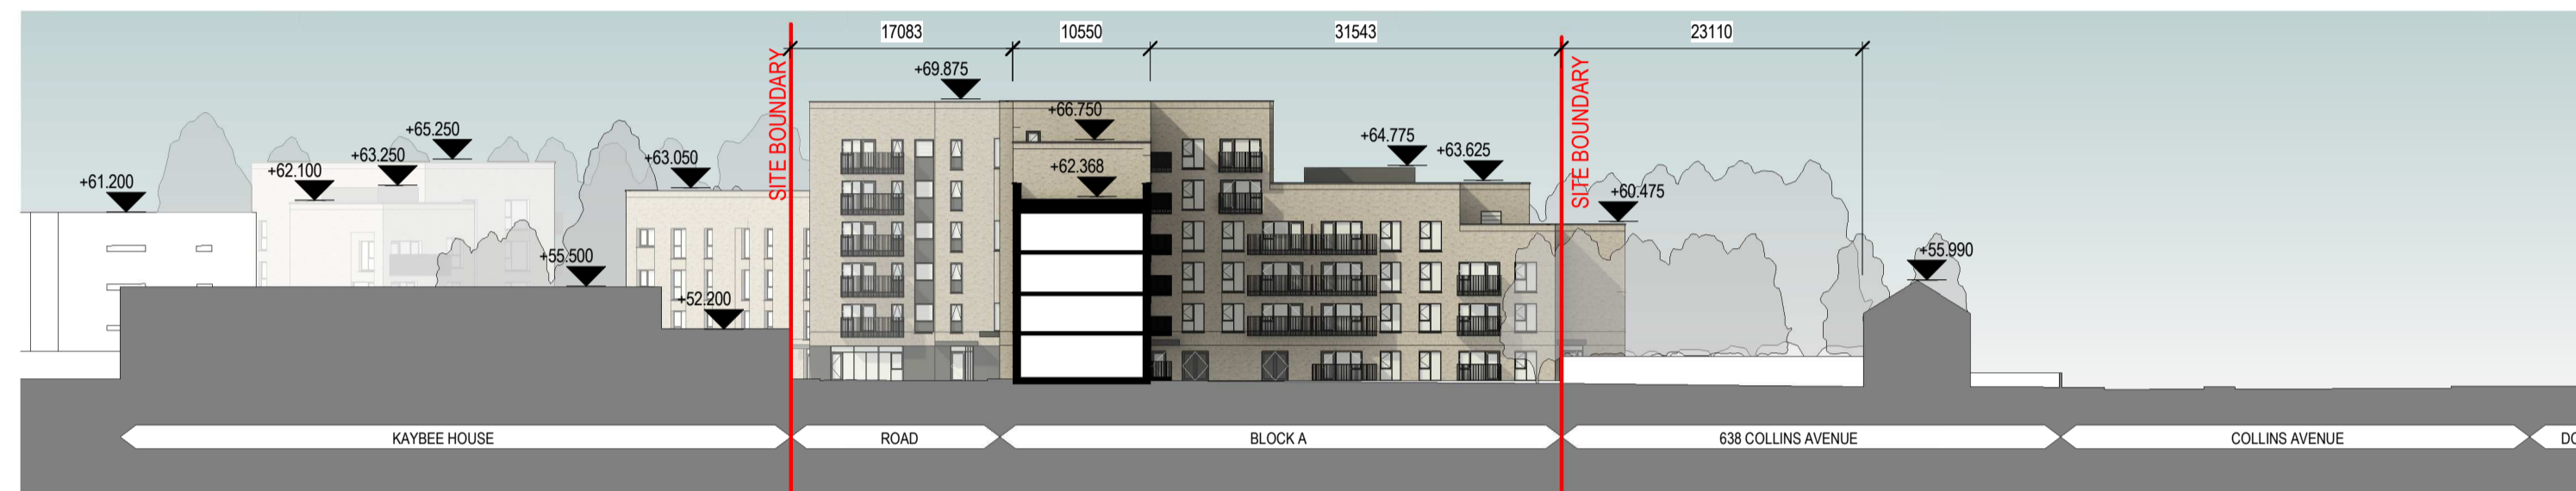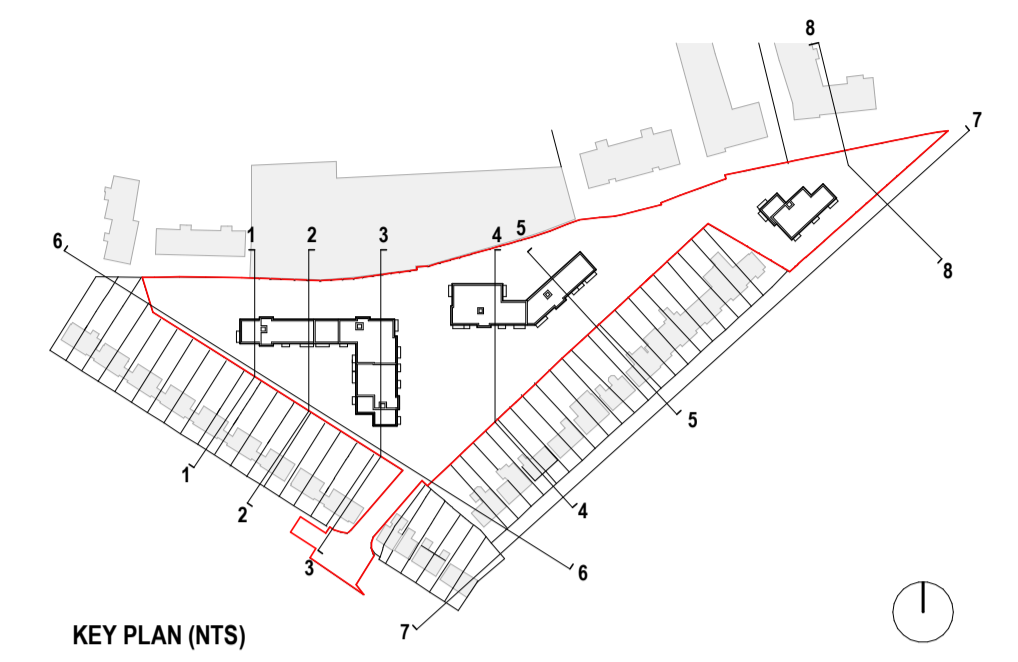

2 Site Elevation 2
1 : 500

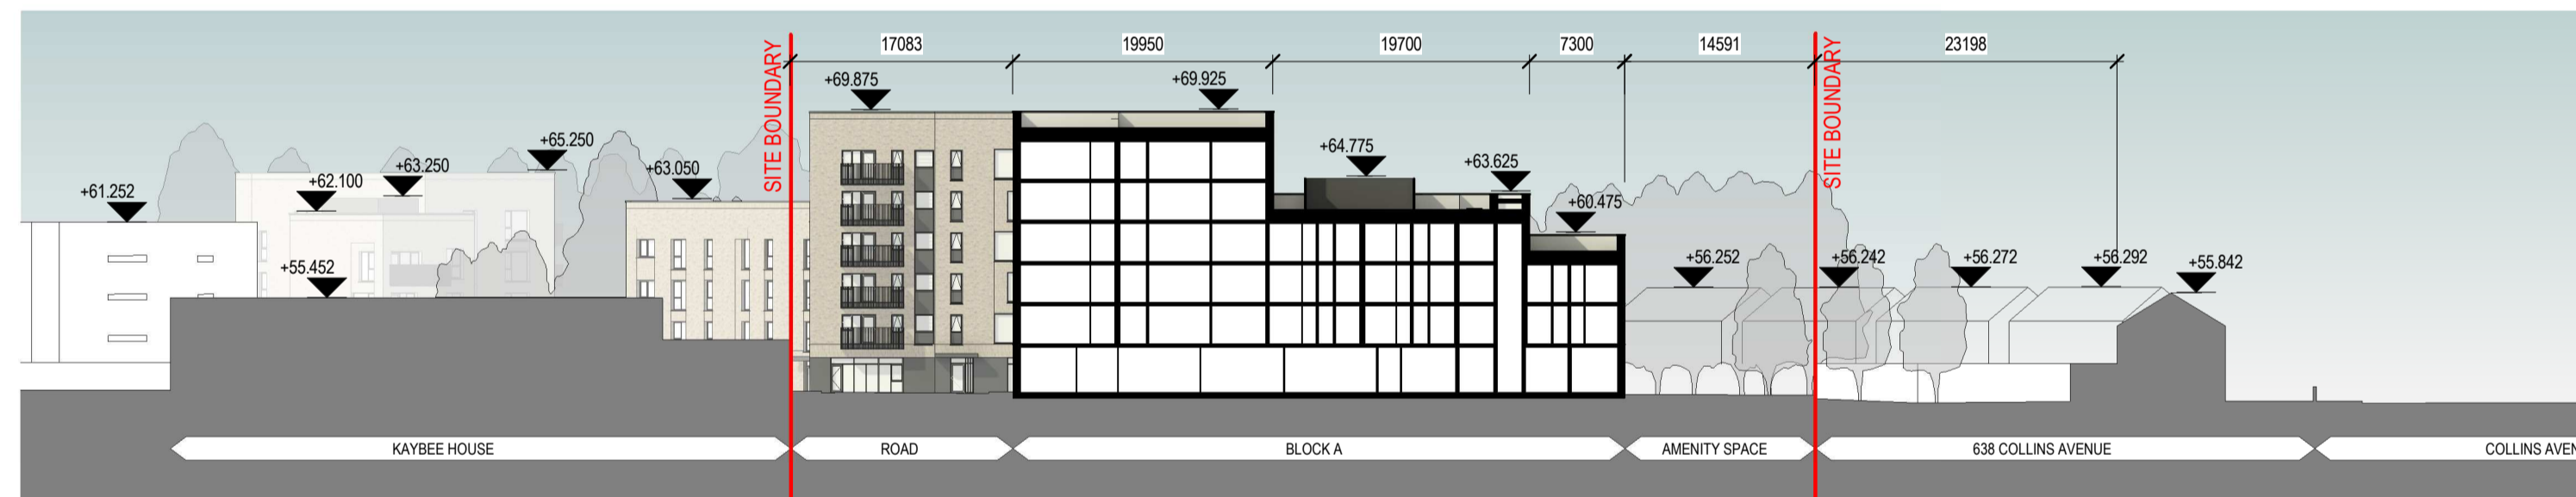

3 Site Elevation 3
1 : 500

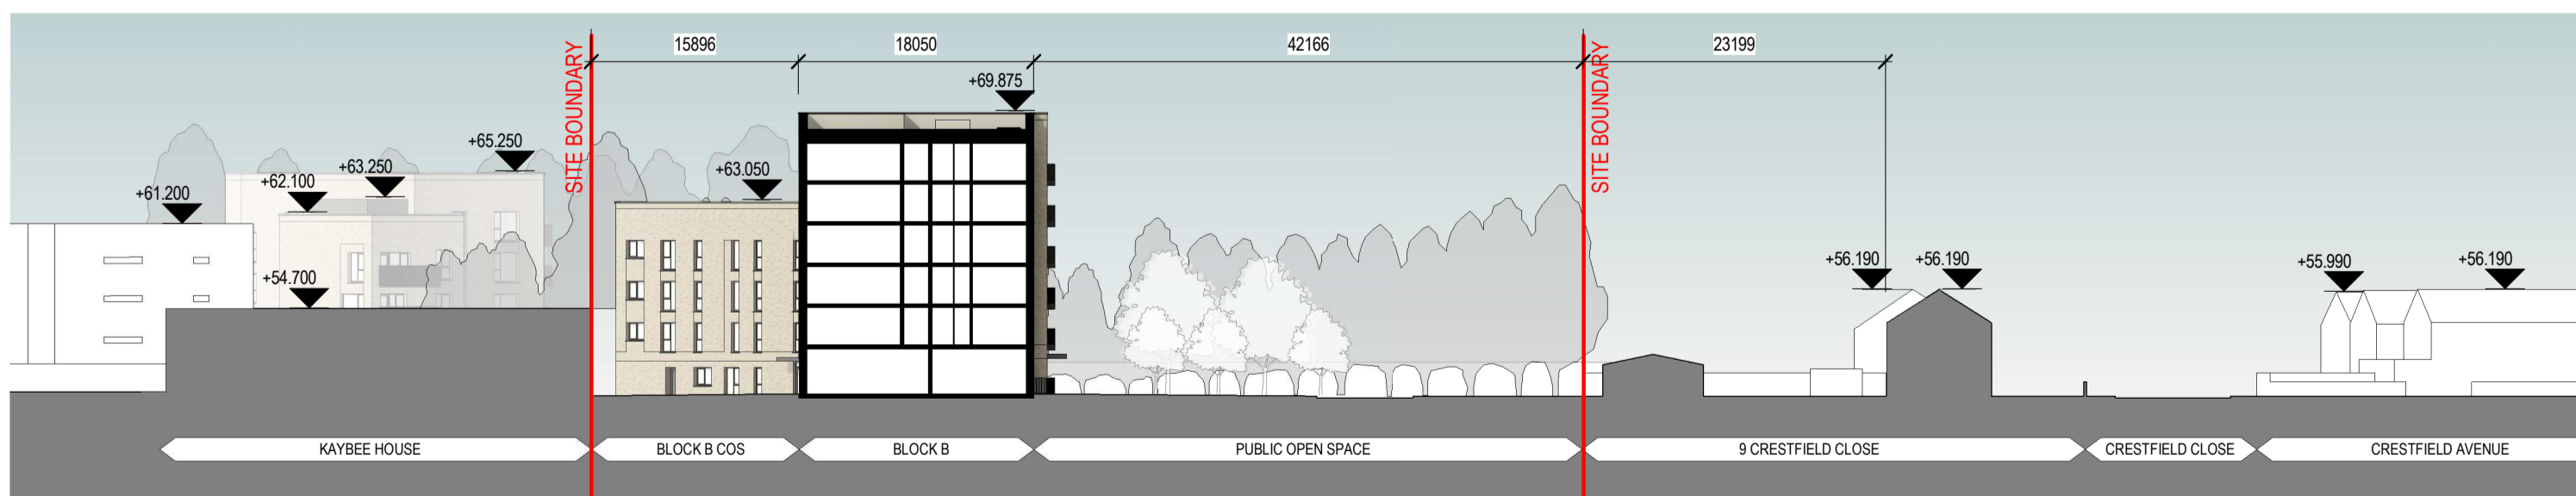

4 Site Elevation 4
1 : 500

Revisions:					
Rev	Description	Date	By		
1	Pre-Part 8 Submission	19-04-2024	MM		
2	Part 8 Planning Submission	19-07-2024	MM		

Project:
PPP SHB 4 - Collins Avenue

Client:
National Development Finance Agency and Dublin City Council

Title:
Site Elevations - Sheet 1 of 2

Drawing / Document Name:							
Project Number	Project	Site	Type	Originator	Role	Status	Sheet Number
2771	SHB4-CAD-DR-COA-AR-P3-						5536

Suitability Status : Purpose Code - Definition Revision: **2**

P3 - For Planning

Scale @ A1	Drawn:	Checked:	Date:
1 : 500	Mark McCormack	Paul Lennon	19/04/2024

COADY
ARCHITECTS

Mt Pleasant Business Ctr, Ranelagh, Dublin 6, D06 XTP8
 Unit 8A Cran Point, Main St, Cranmore, Co. Galway
 01 497 6786 | 091 788 325 | admin@coady.ie | www.coady.ie