




TREE PLANTING - Soft Landscape

01

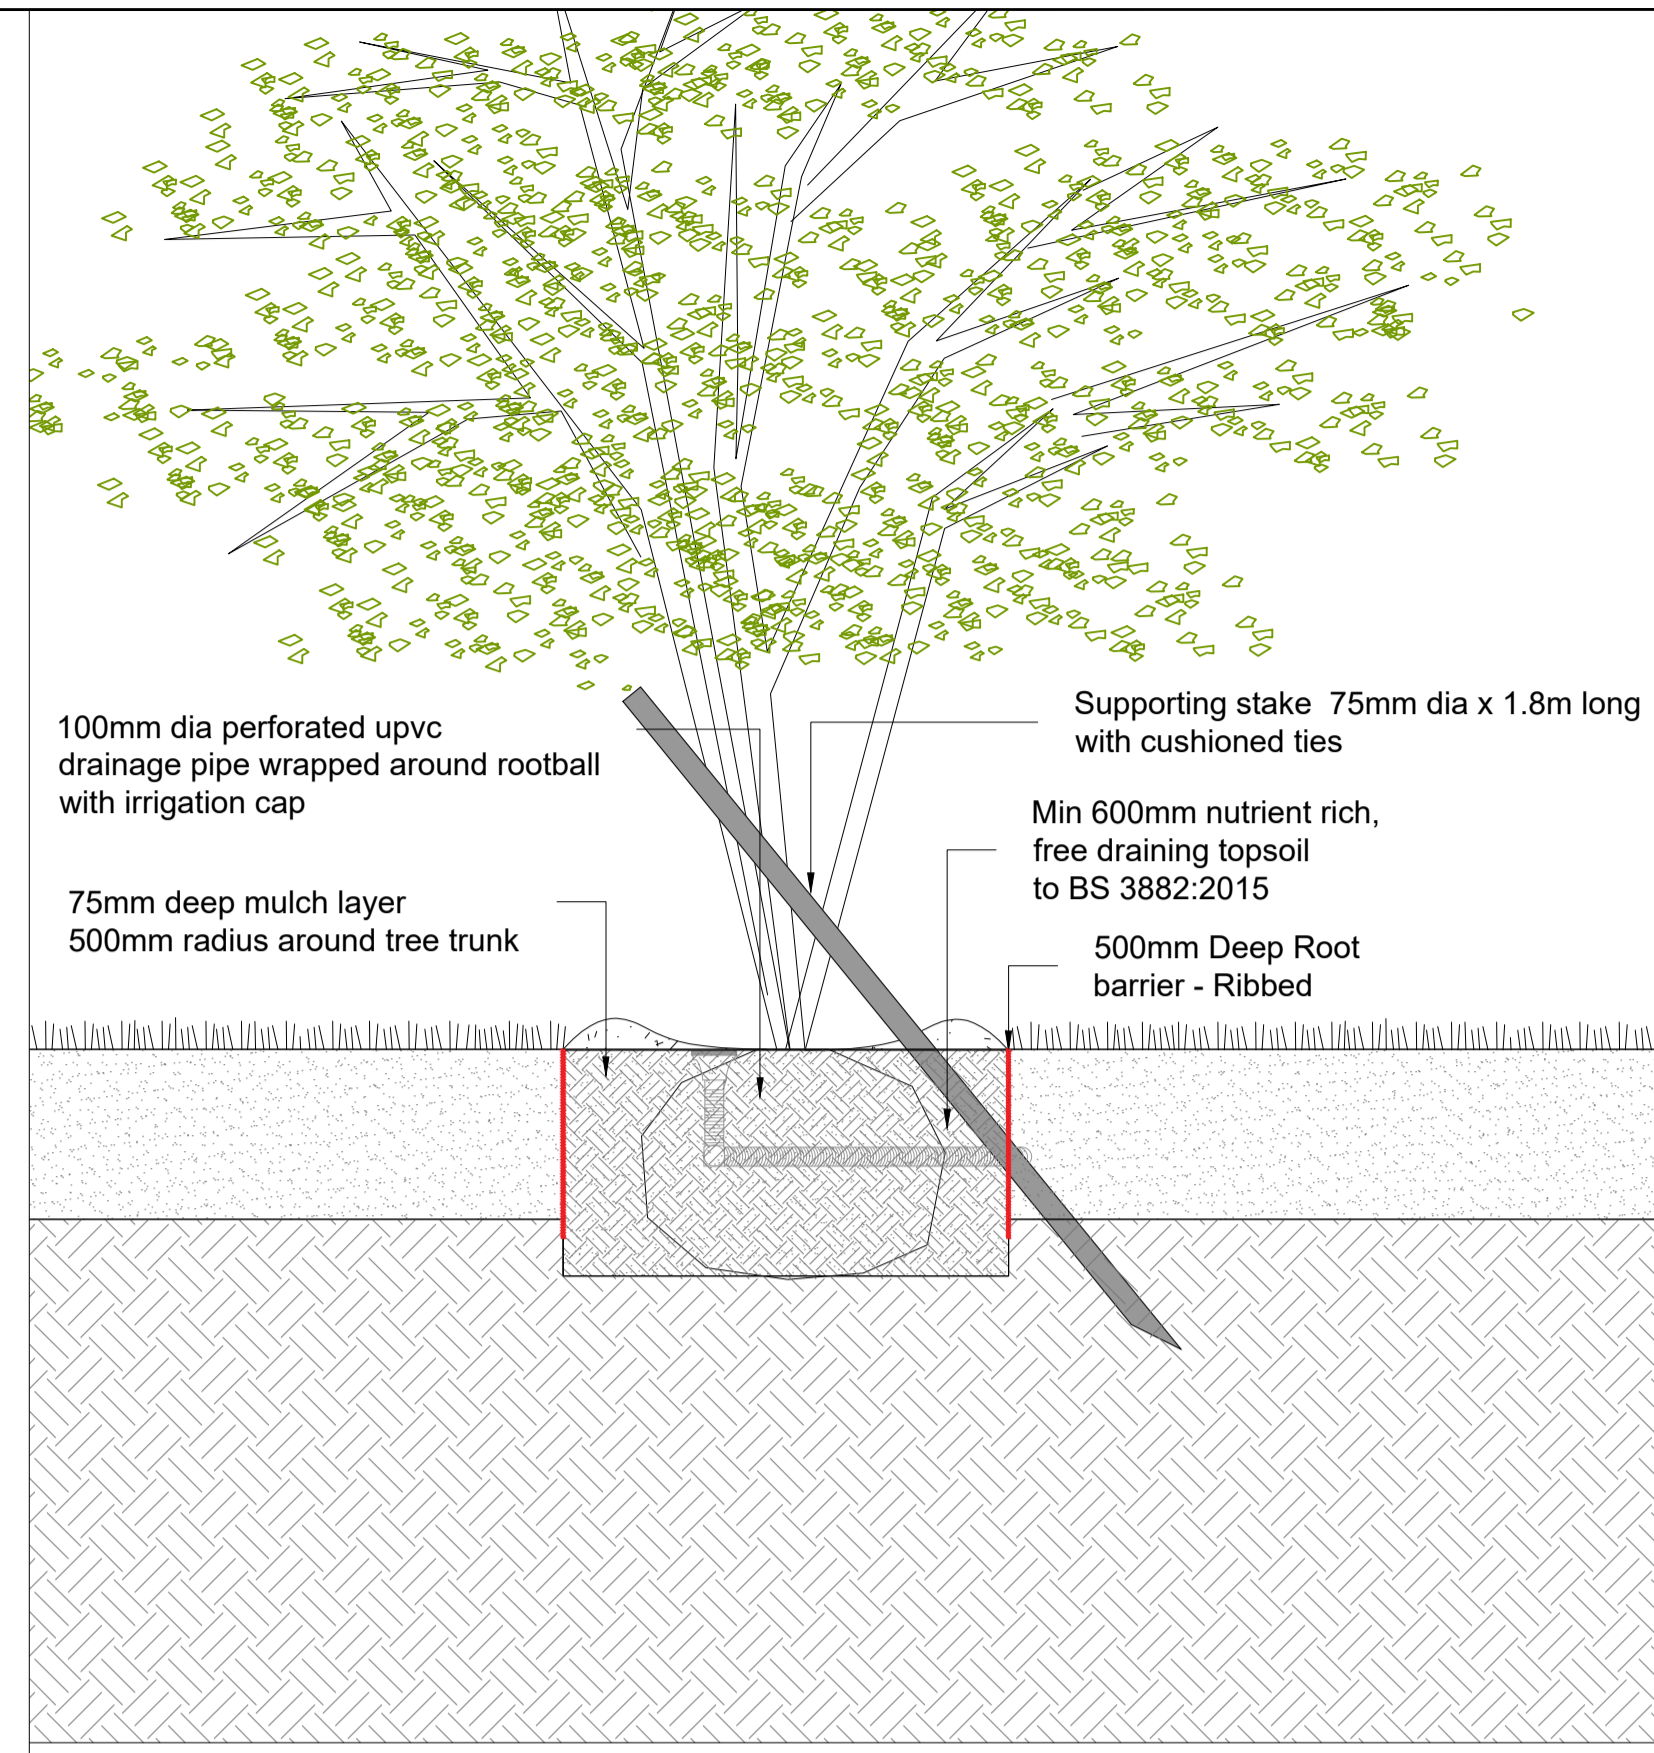


SMALL TREE / SPECIMEN SHRUB PLANTING


02

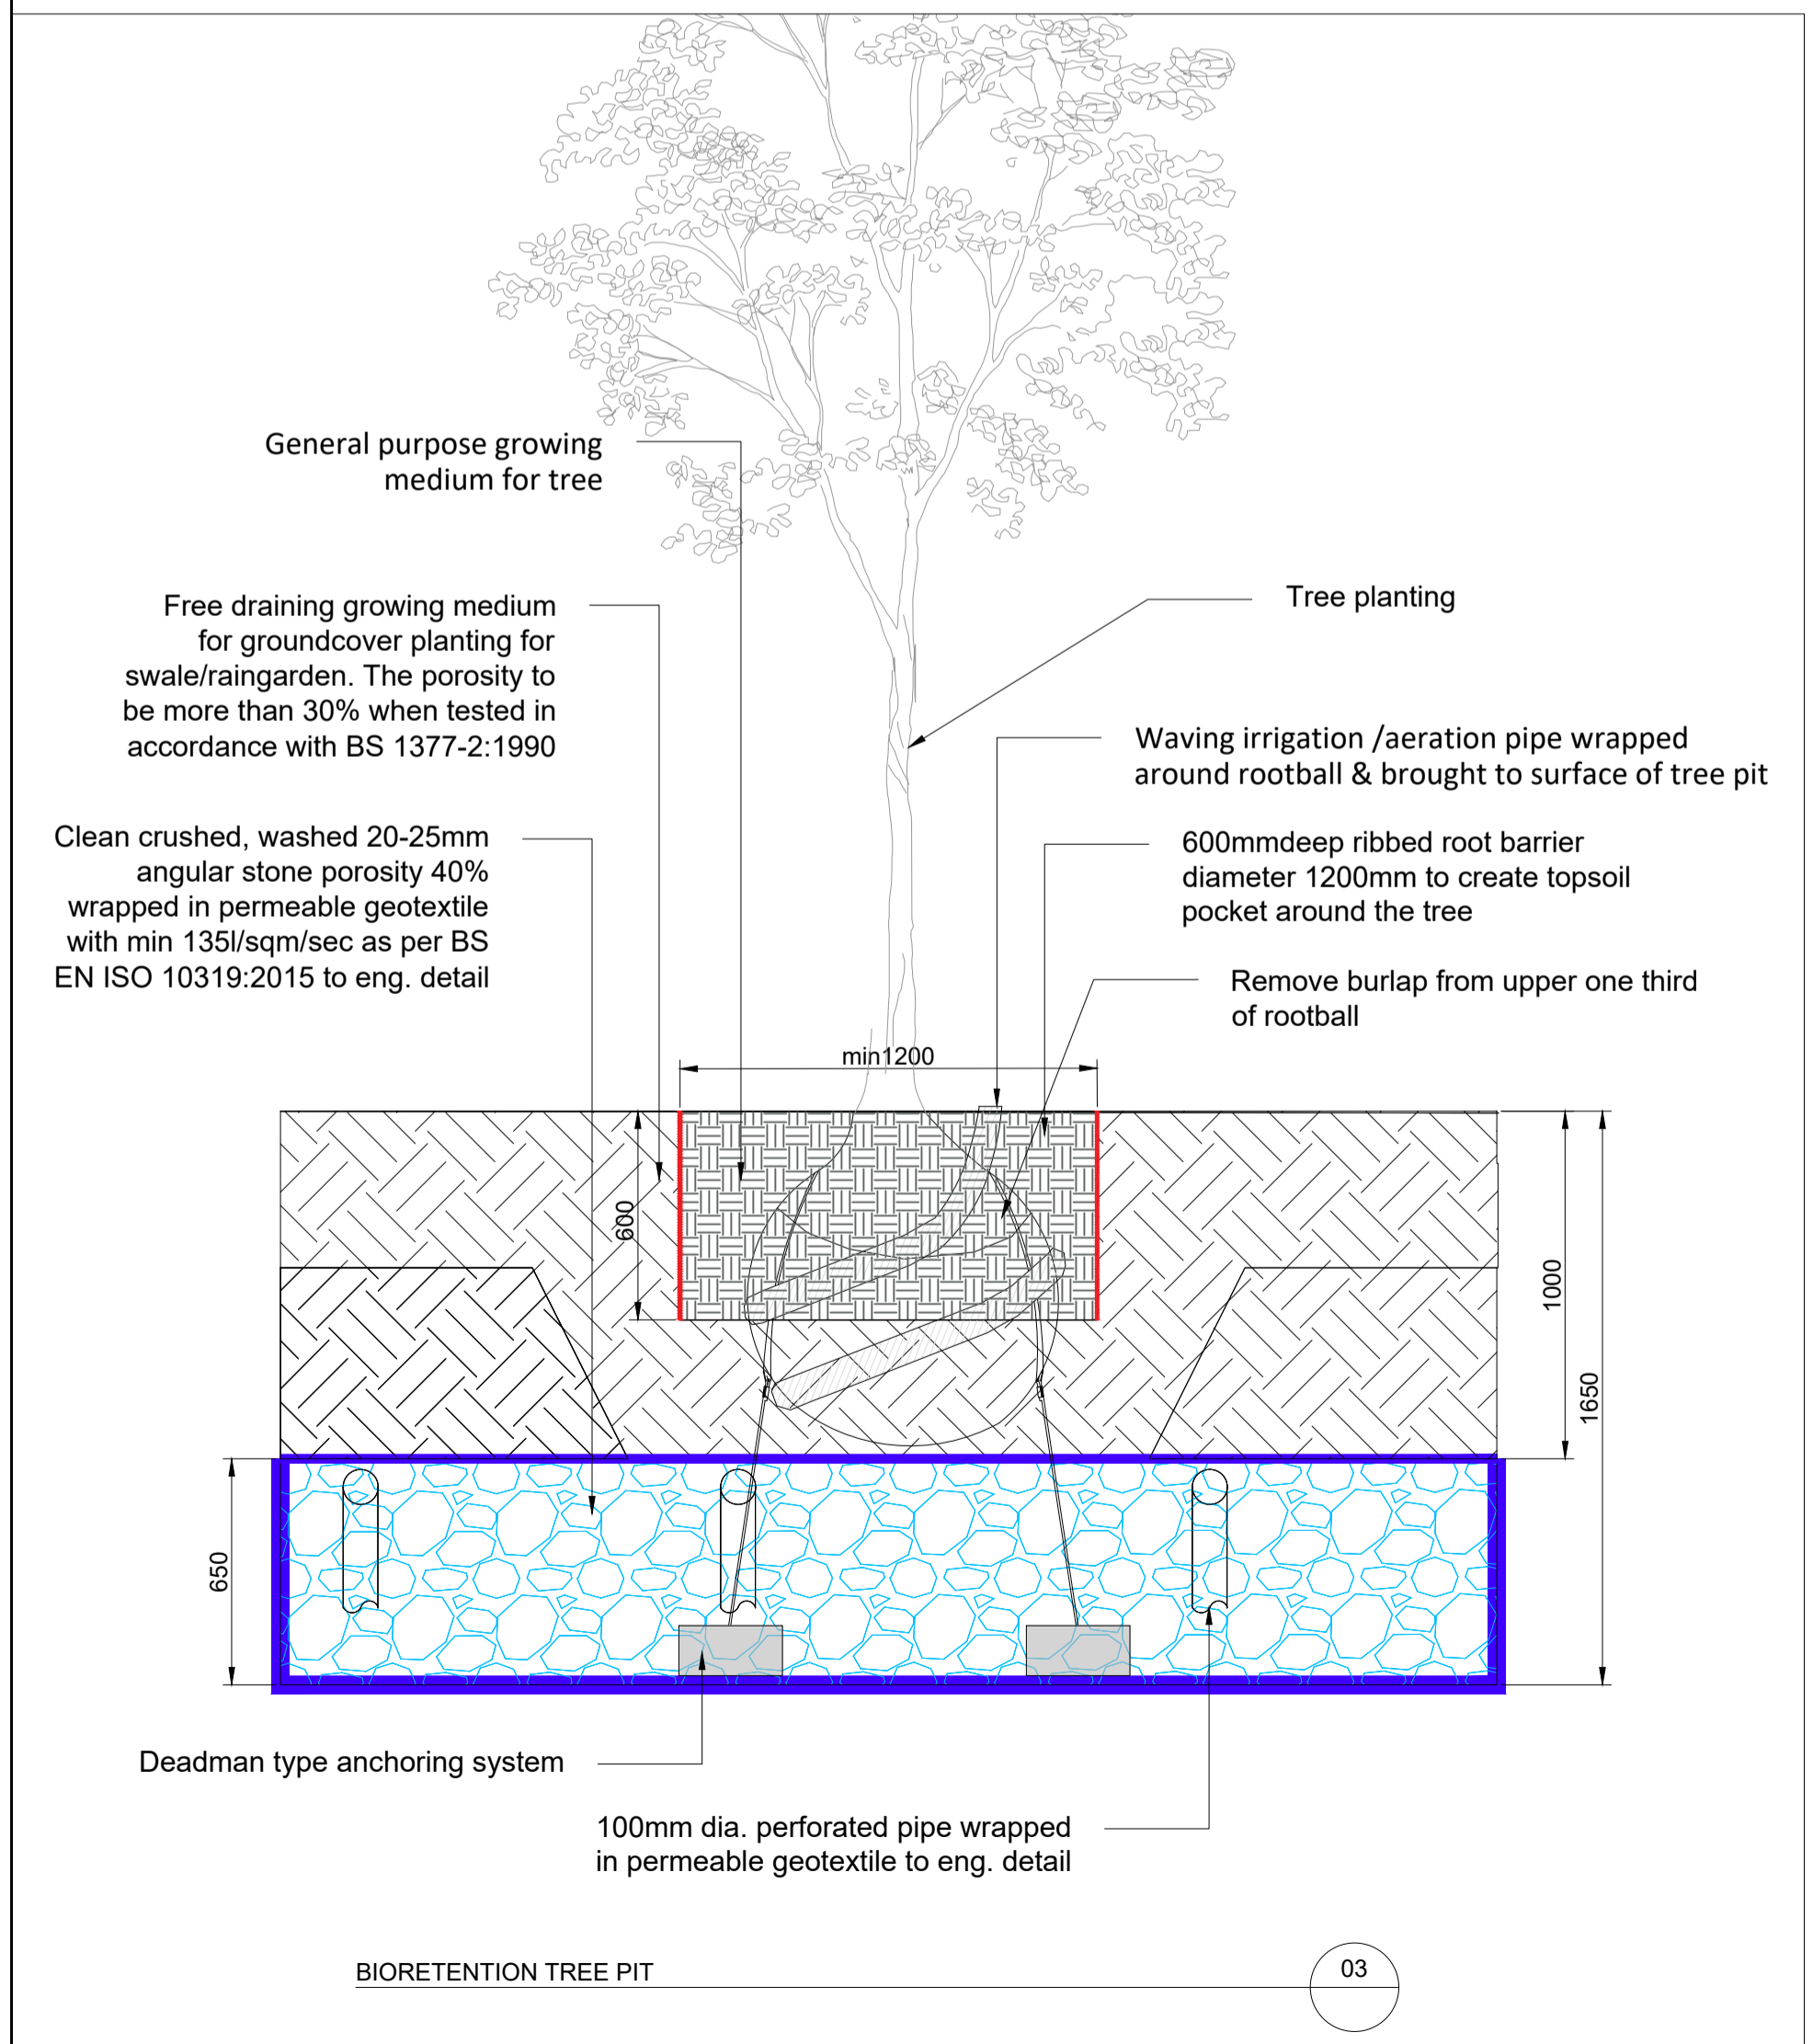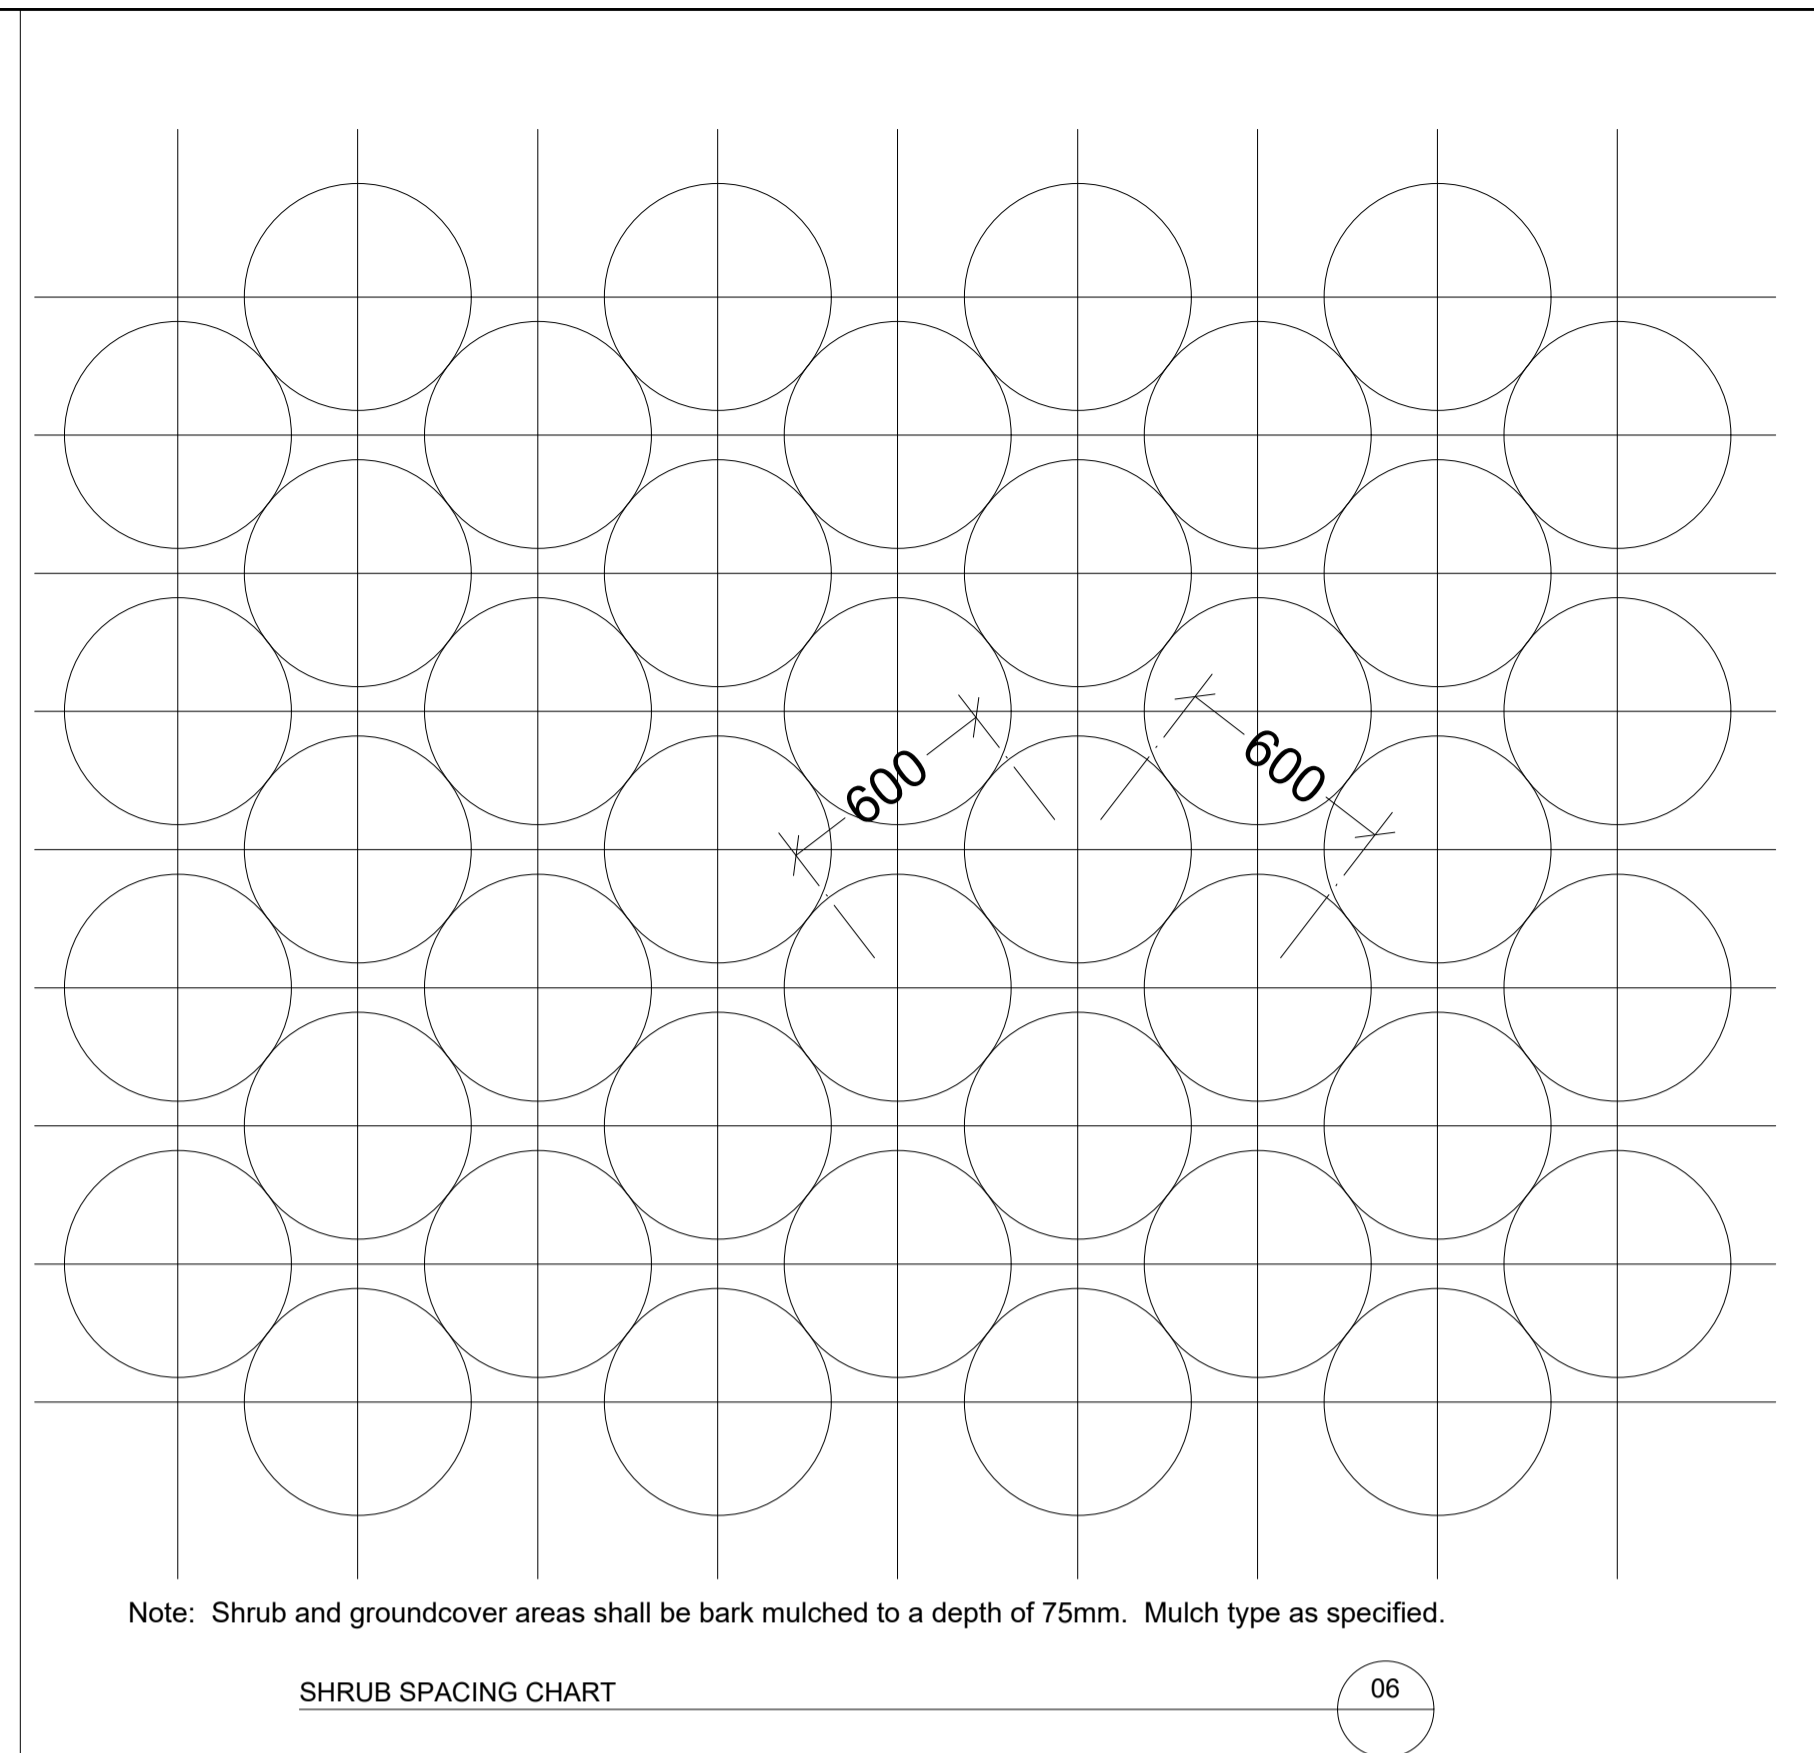


03

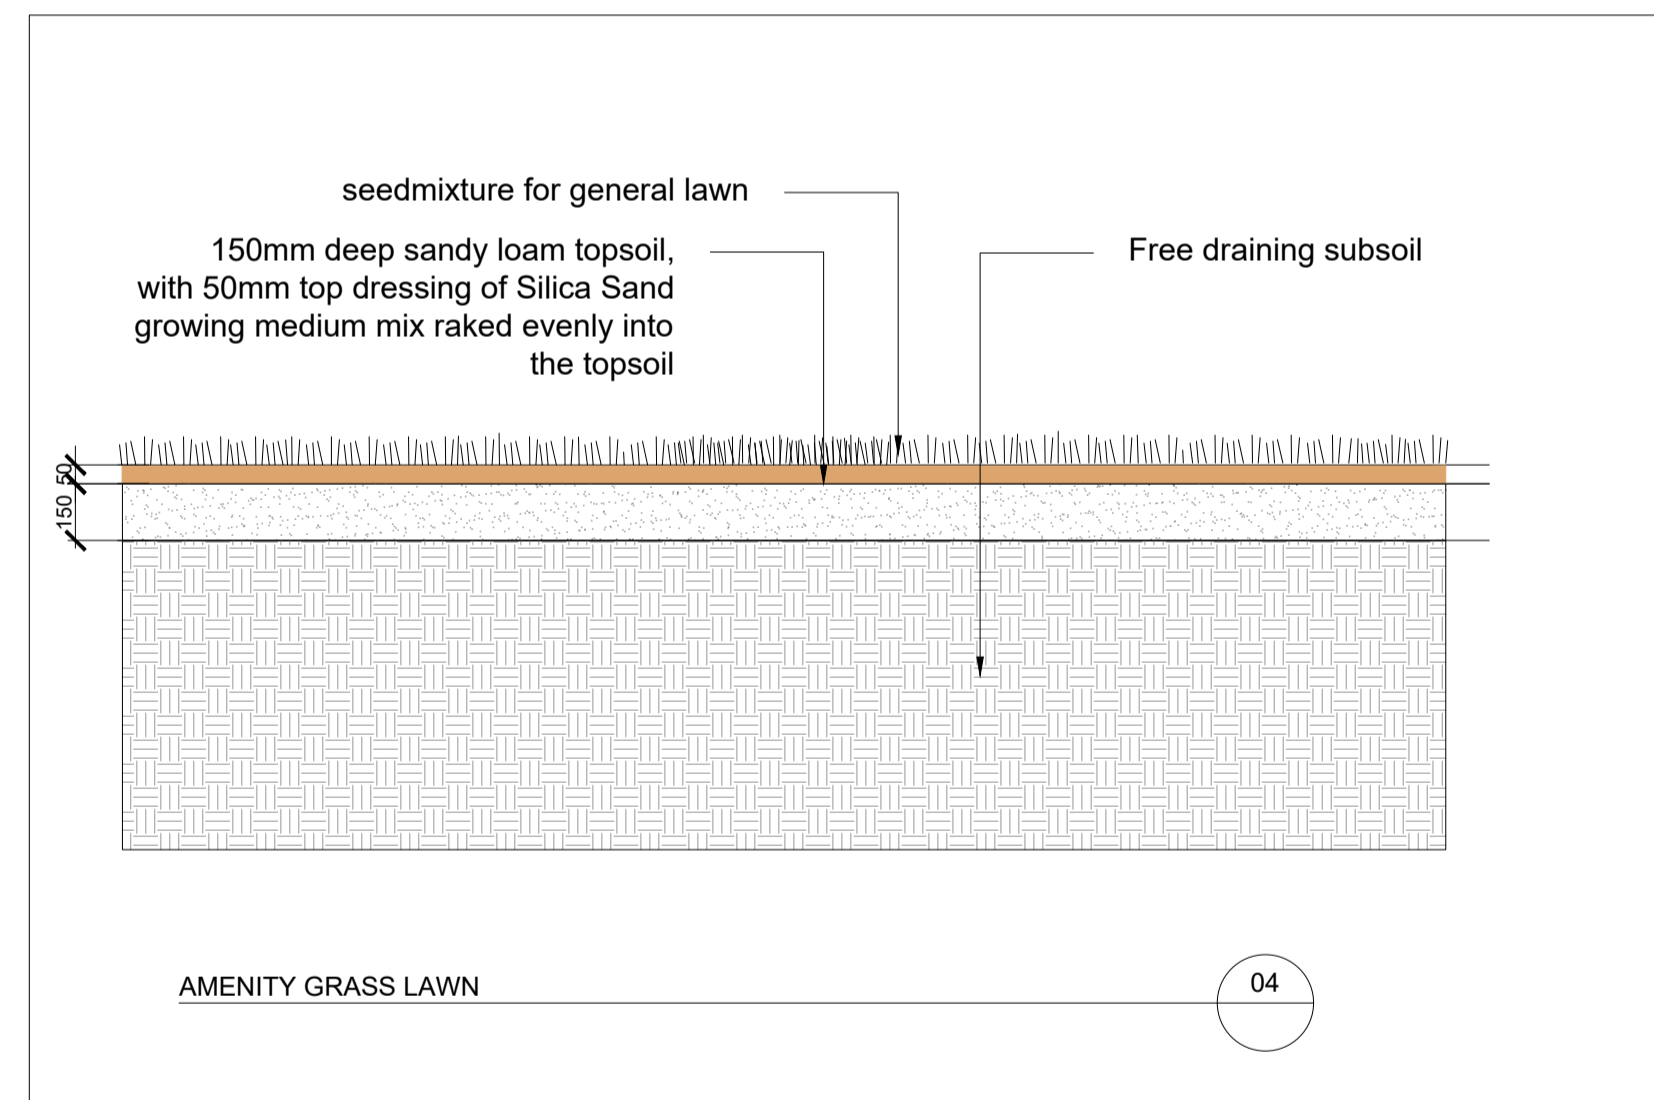


04

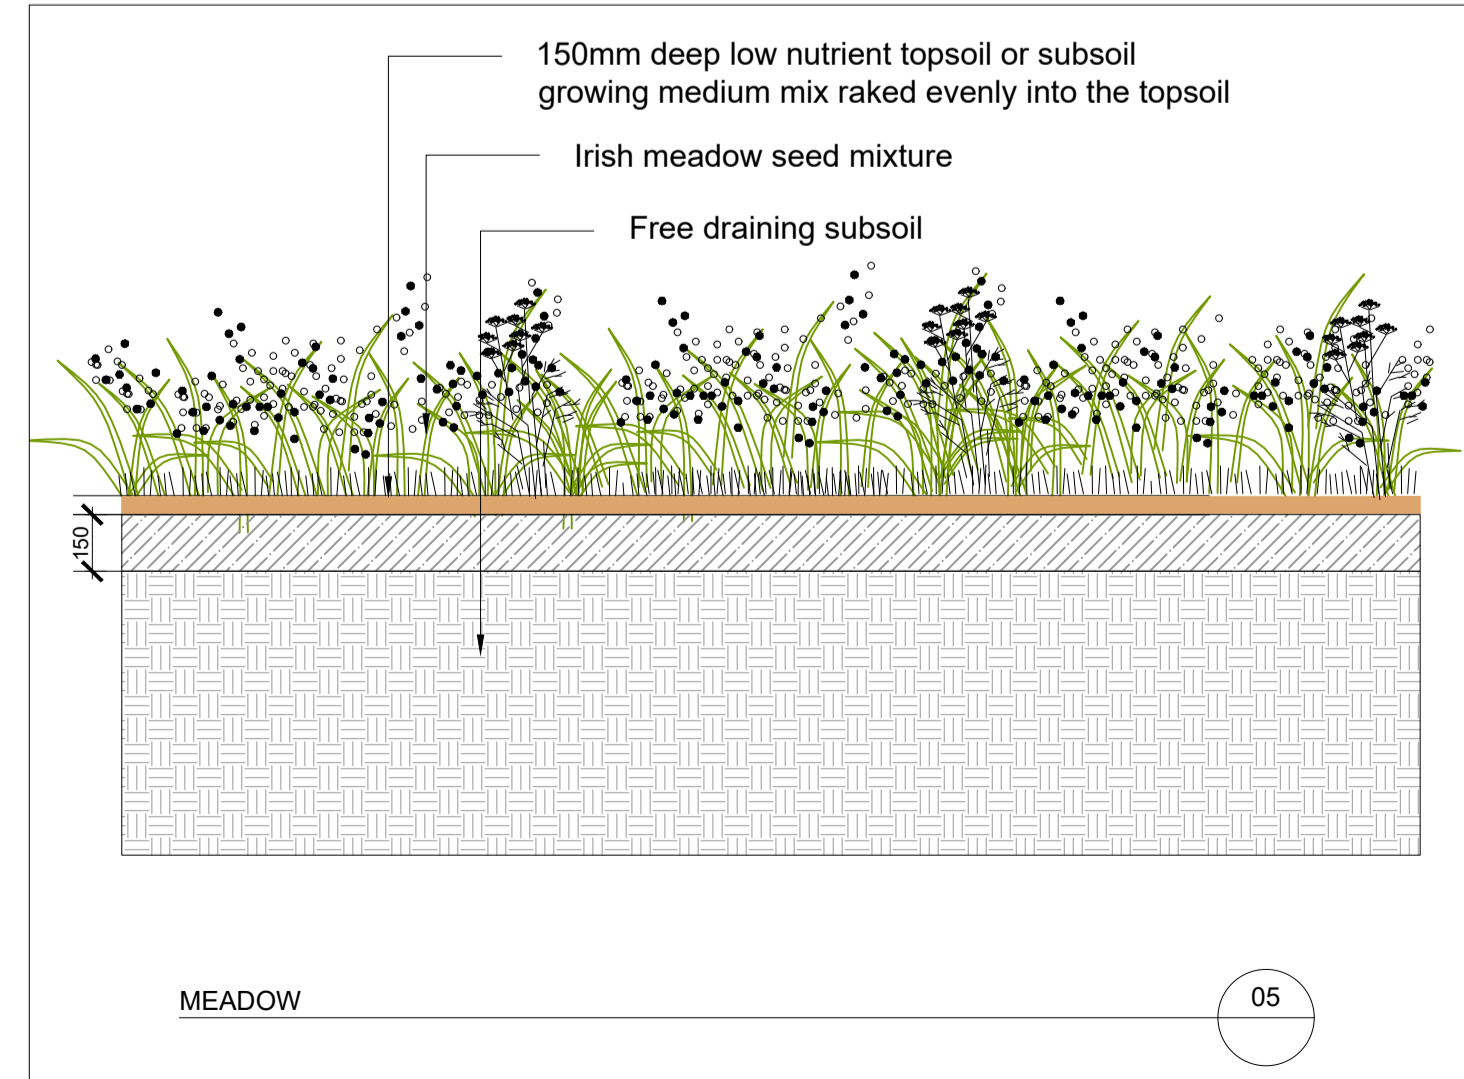

05

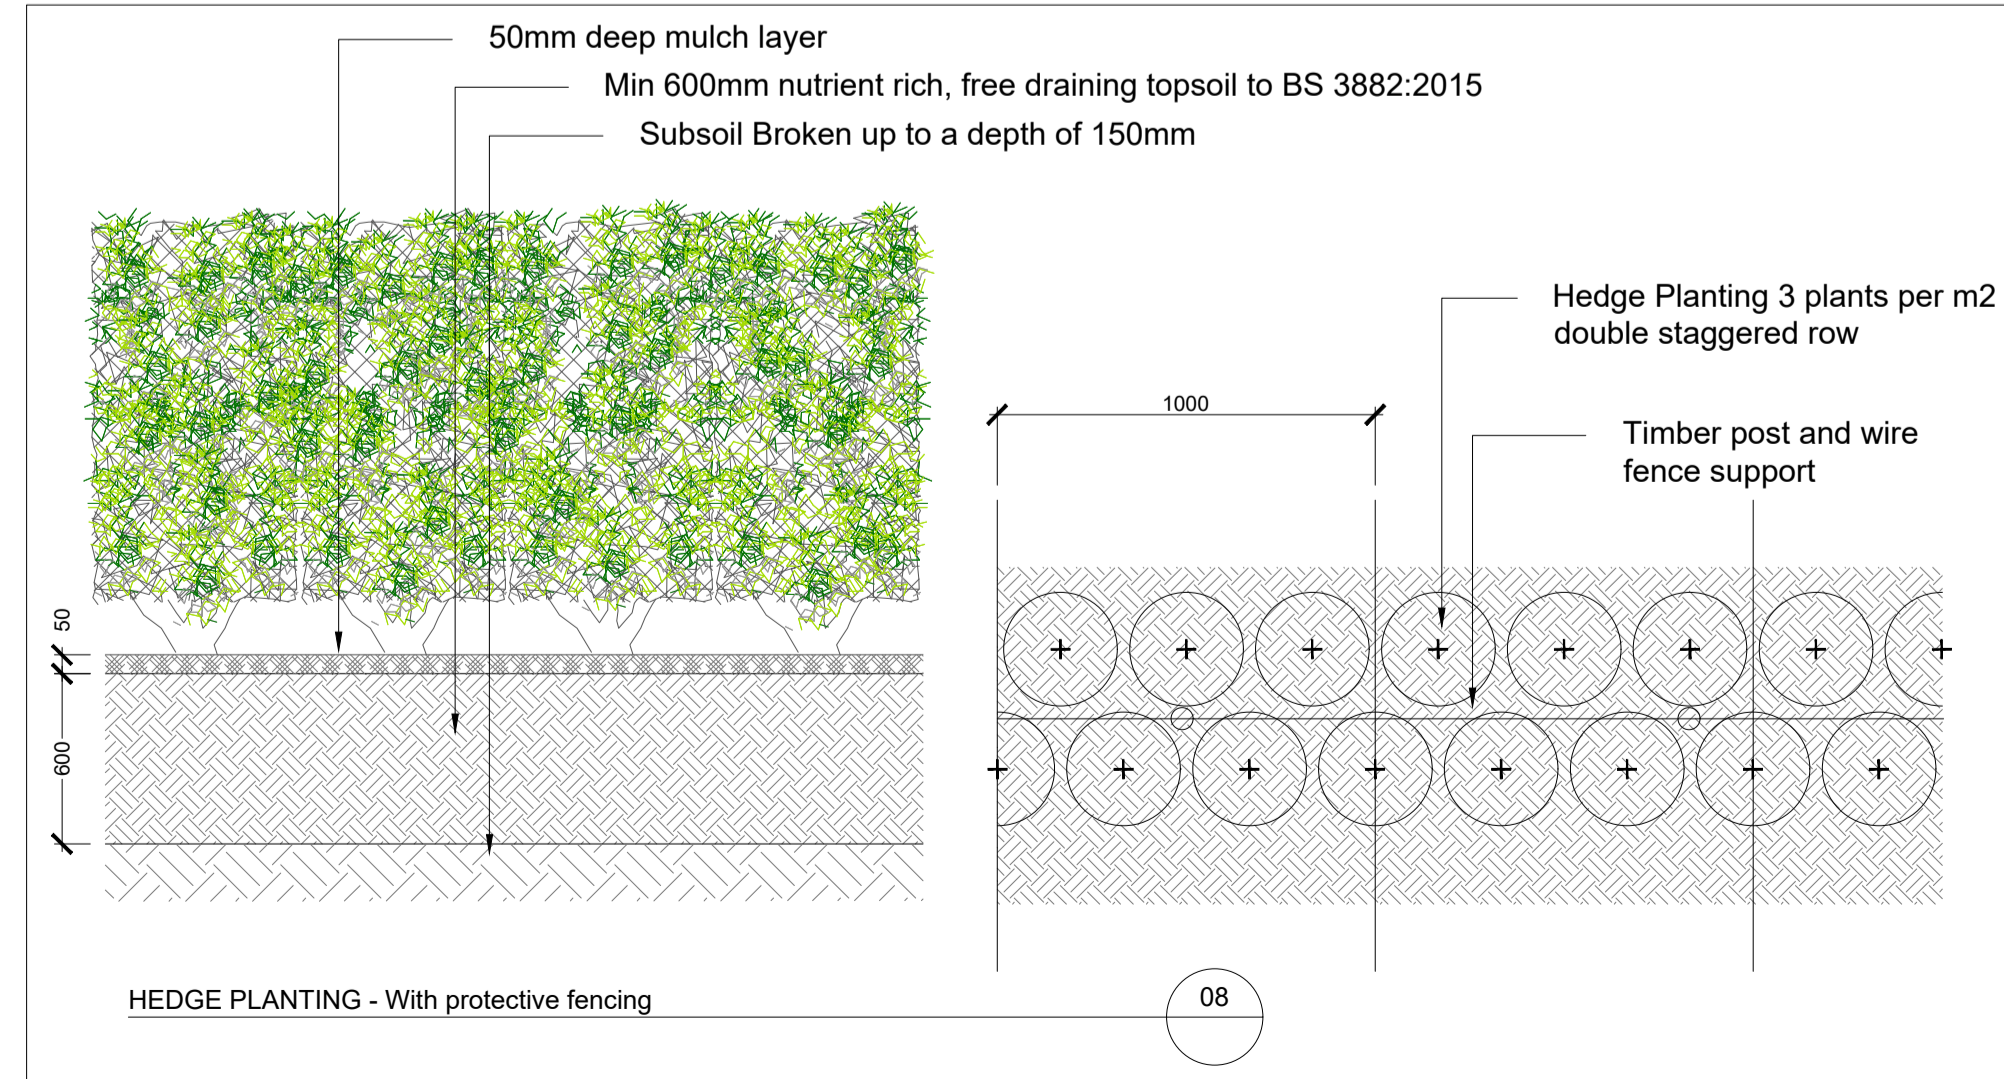

08

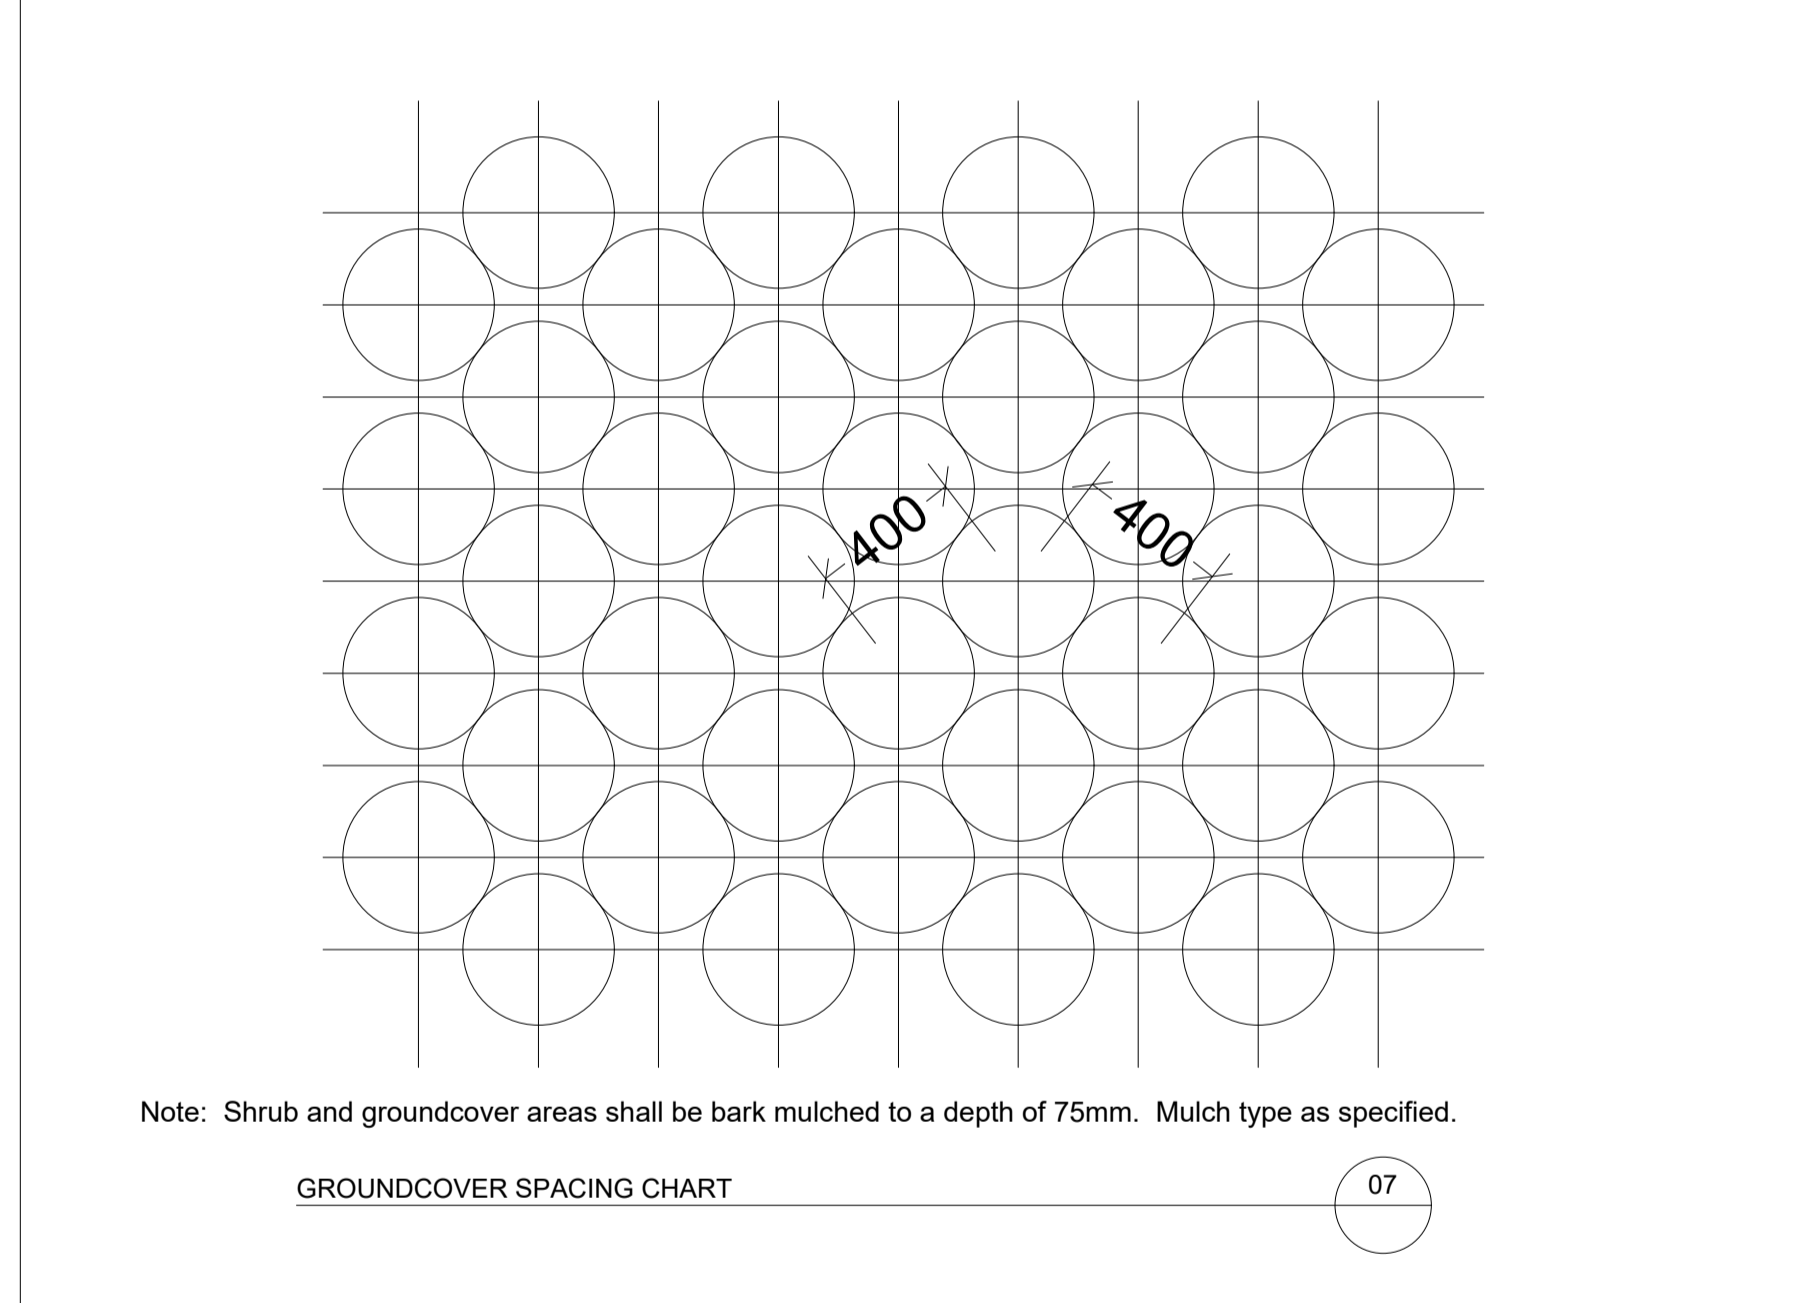

REV	DESCRIPTION	DATE

PROJECT TITLE:
Social Housing Bundle 4,
Development at Collins Avenue
CLIENT:
NDFA & DCC

DRAWING NAME:
Typical Planting Details
DRAWING NUMBER:
SHB4-CAD-DR-MAL-L-P3-0002
JOB NUMBER:
LSOC003

DRAWN BY Tijana Cavara	CHECKED FP	DATE 18.07.2024
STATUS: Part 8 Submission	SCALE: 1:20 @ A1	REVISION 0

NOTES:
All dimensions are in millimeters unless otherwise stated and shall be checked and confirmed by the contractor on site. Any discrepancies shall be immediately reported to the landscape architect. Work to figured dimensions only - Do not scale from drawing. Do Not Scale. Use Figured Dimensions Only. Not for Construction Purposes unless Specifically Marked.

© THIS DRAWING IS COPYRIGHT OF MITCHELL + ASSOCIATES