


SITE LOCATION MAP
SCALE - 1:1,000 @A1

Ordnance Survey Ireland Licence No. AR0015519©
Ordnance Survey Ireland / Government of Ireland

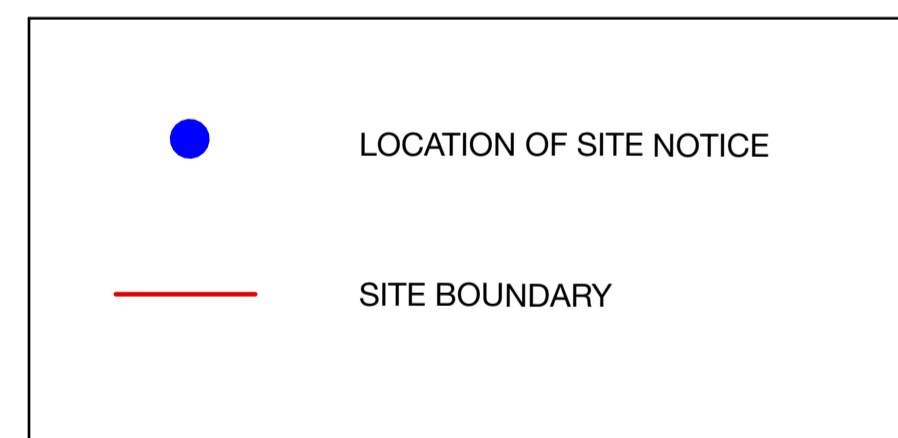

SITE LAYOUT PLAN
SCALE - 1:200 @A1



NOTES:	REV	DATE:	DESCRIPTION:

PROJECT:
**Dublin City Gallery, The Hugh Lane -
Proposed Upgrade Works**
Parnell Square
Dublin 1

TITLE:
OSI Site Location Map (site notice locations)

DATE : 05/06/2019
SCALE : 1:1000, 1:200
DRAWN BY : CO'D + TO'C
CHECKED BY : TO'C

DWG NO.:
1705_Part 8_00_00
REV NO: REV

SHAFFREY ASSOCIATES ARCHITECTS
HISTORIC BUILDINGS · PLANNING · URBAN DESIGN
29 LOWER ORMOND QUAY, DUBLIN 1, IRELAND
t +353 1 8725 602 f +353 1 8725 614 e + studio@shaffrey.ie