



ELEVATION 3 - PROPOSED
1:100

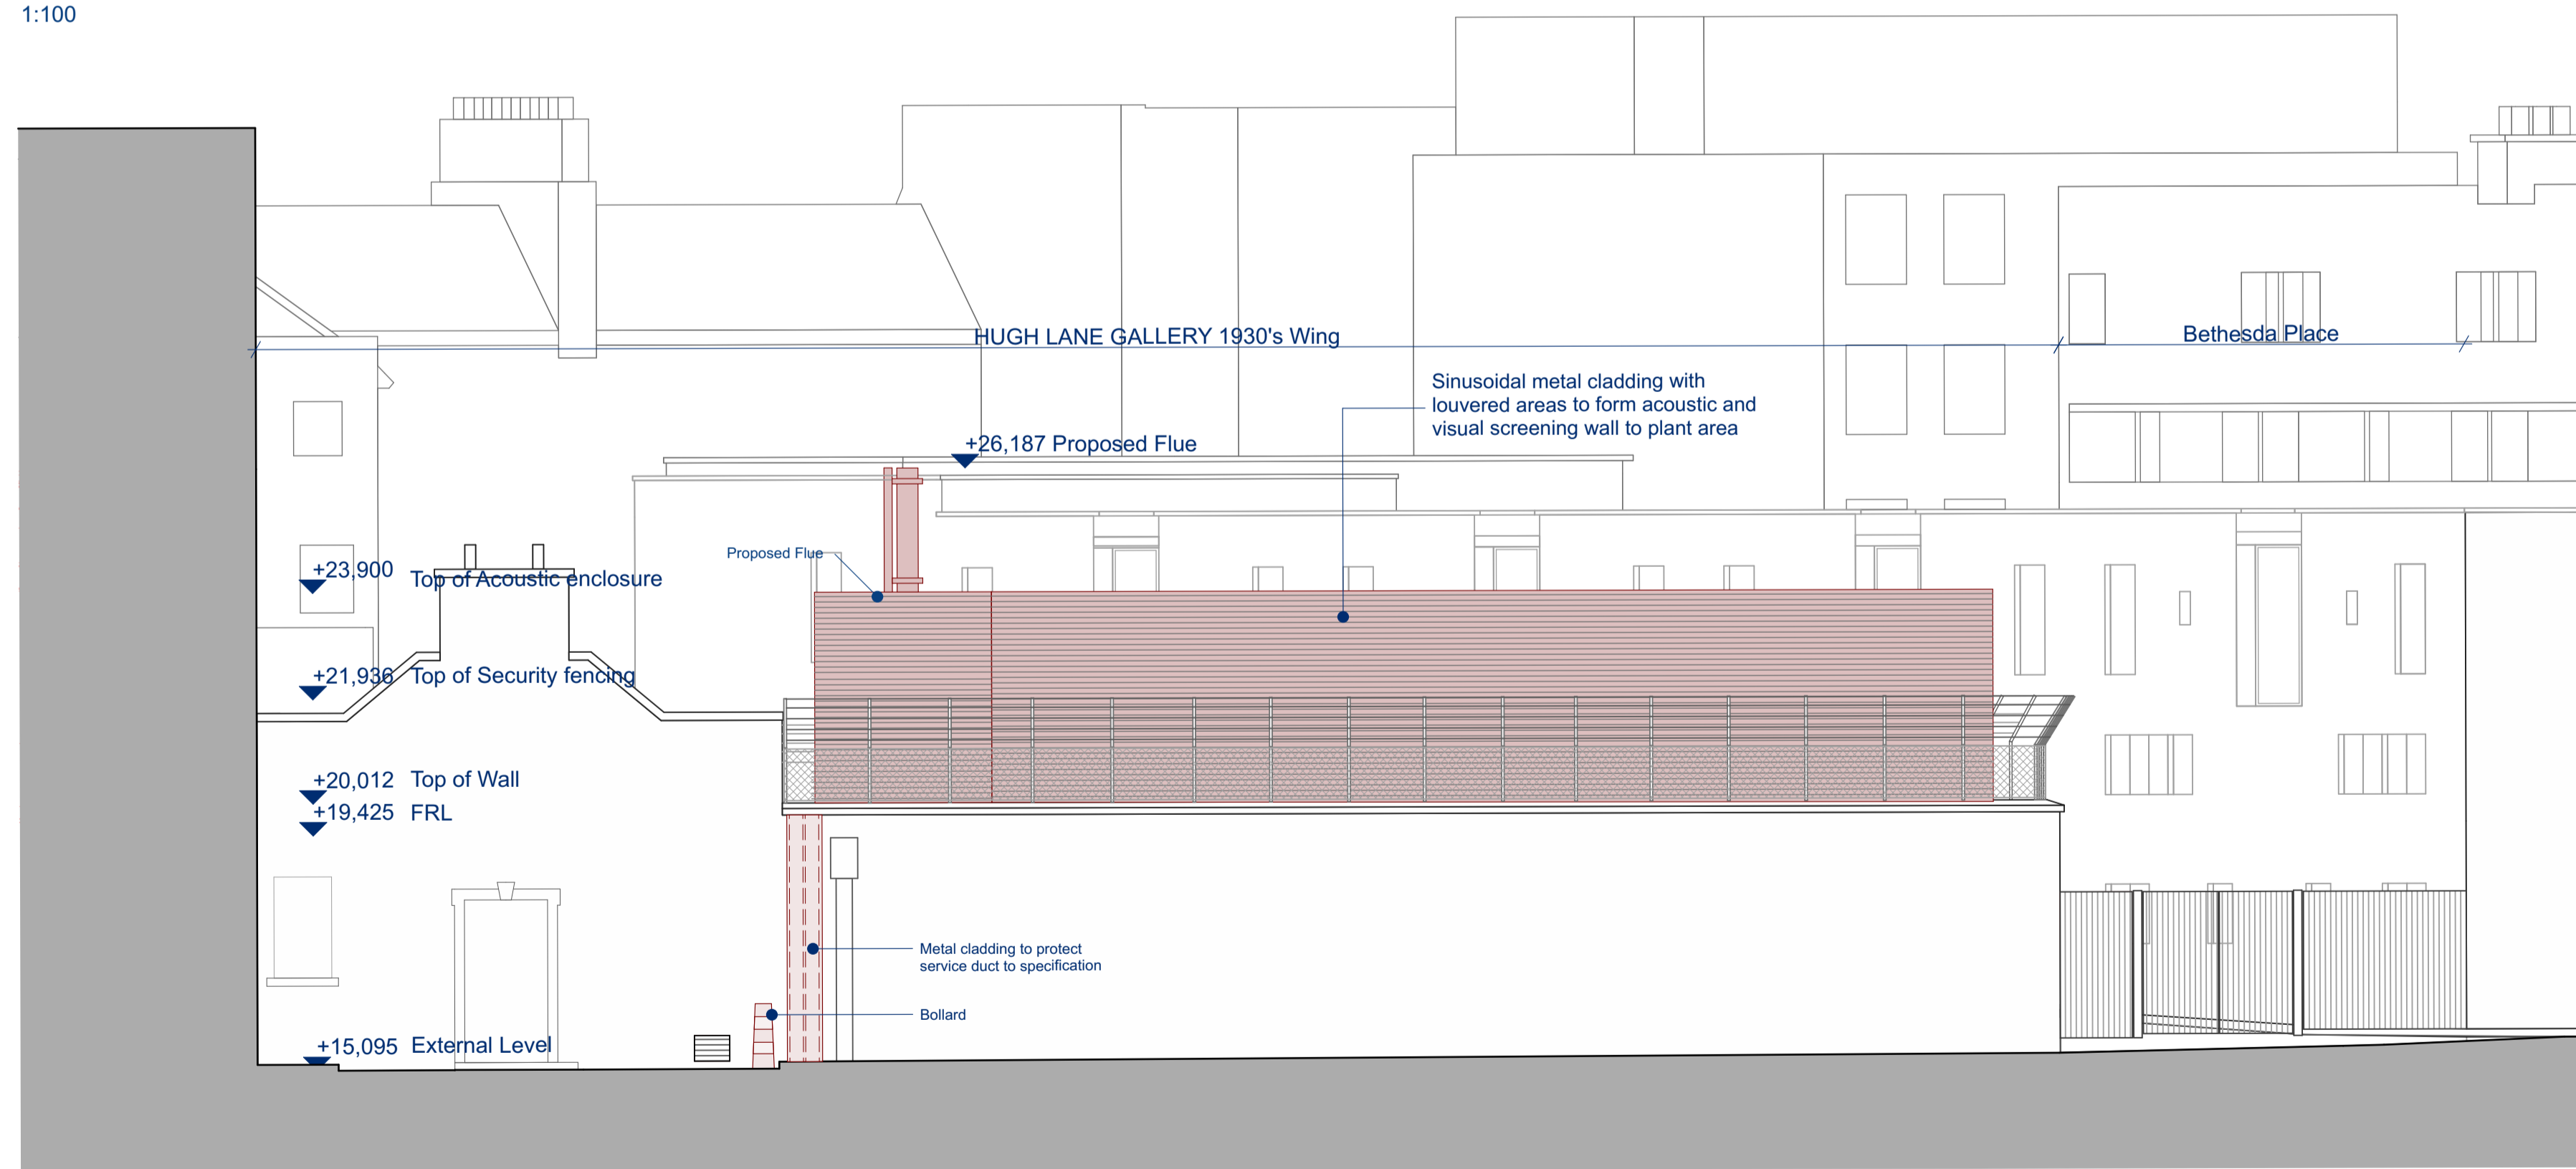

ELEVATION 4 - PROPOSED
1:100

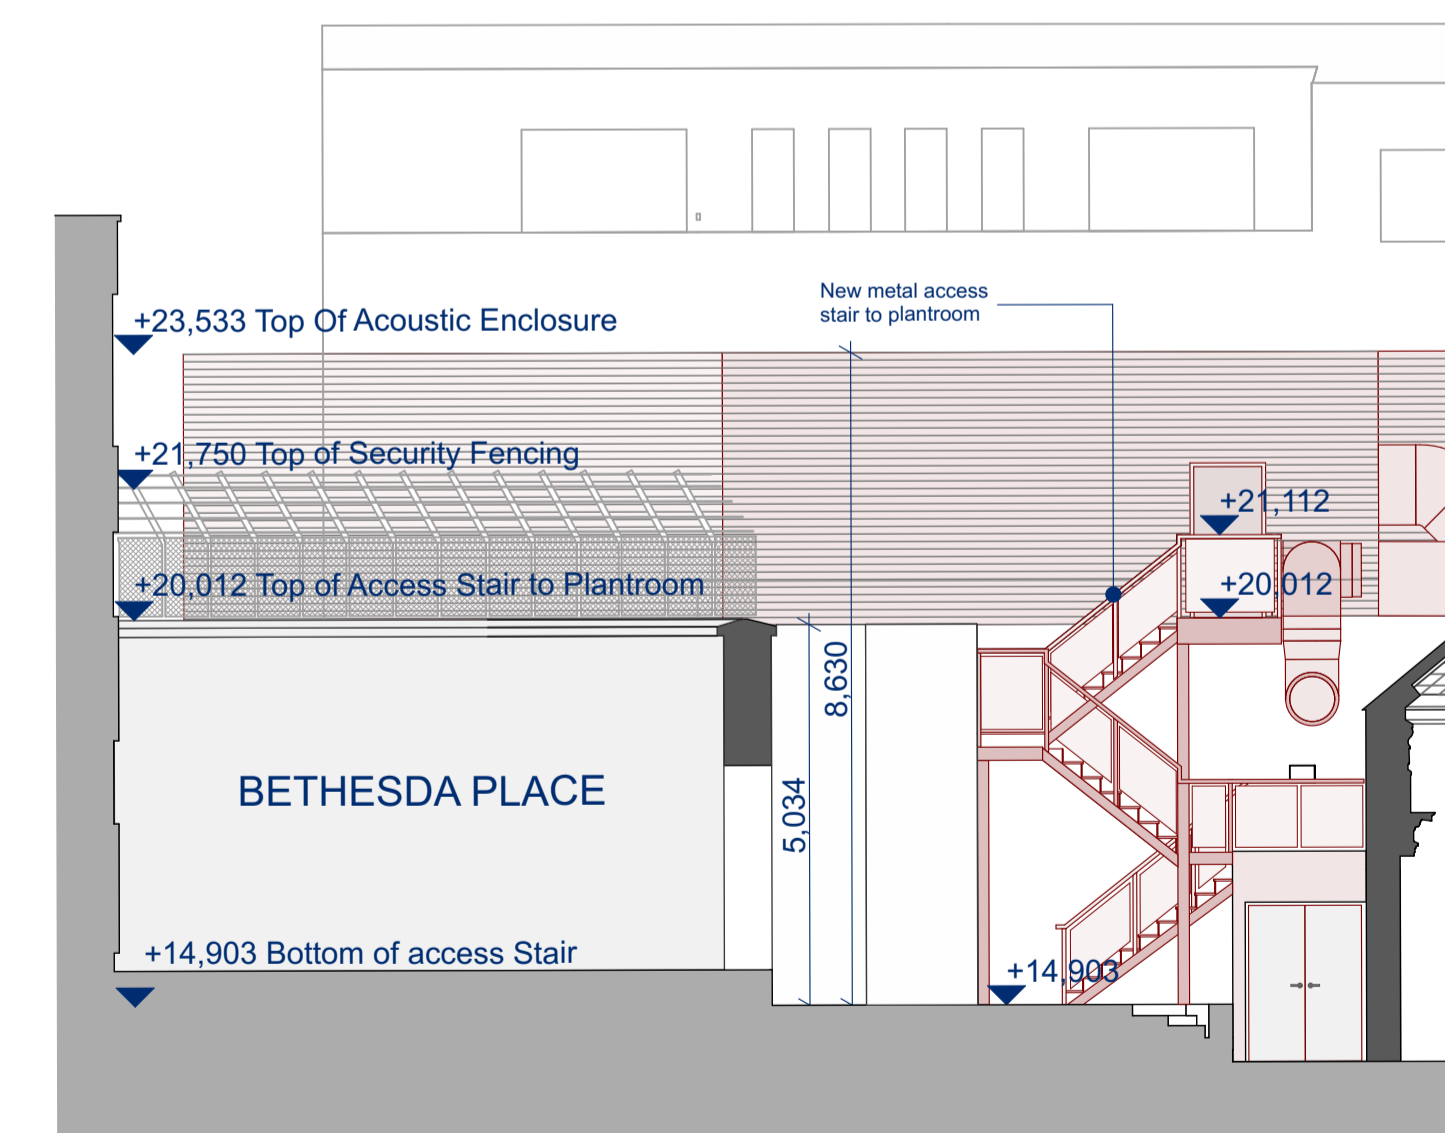

SECTION J

PROPOSED

Proposed M+E ducting / construction / roof covering

0m 1 2 3 4 5 10

SHAFFREY ASSOCIATES ARCHITECTS
HISTORIC BUILDINGS · PLANNING · URBAN DESIGN
29 LOWER ORMOND QUAY, DUBLIN 1, IRELAND
t + 353 1 8725 602 f + 353 1 8725 614 e + studio@shaffrey.ie

	NOTES:	REV	DATE:	DESCRIPTION:	PROJECT:	TITLE:	DATE:	DWG NO.:
					Dublin City Gallery, The Hugh Lane - Proposed Upgrade Works Parnell Square Dublin 1	Proposed Side (West) Elevation Proposed Side (East) Elevation to Frederick Lane North	05/06/2019 1:100 CO'D + TO'C TO'C	1705_Part 8_04_02
<p>Checked by: TO'C</p> <p>Rev: REV</p>								