


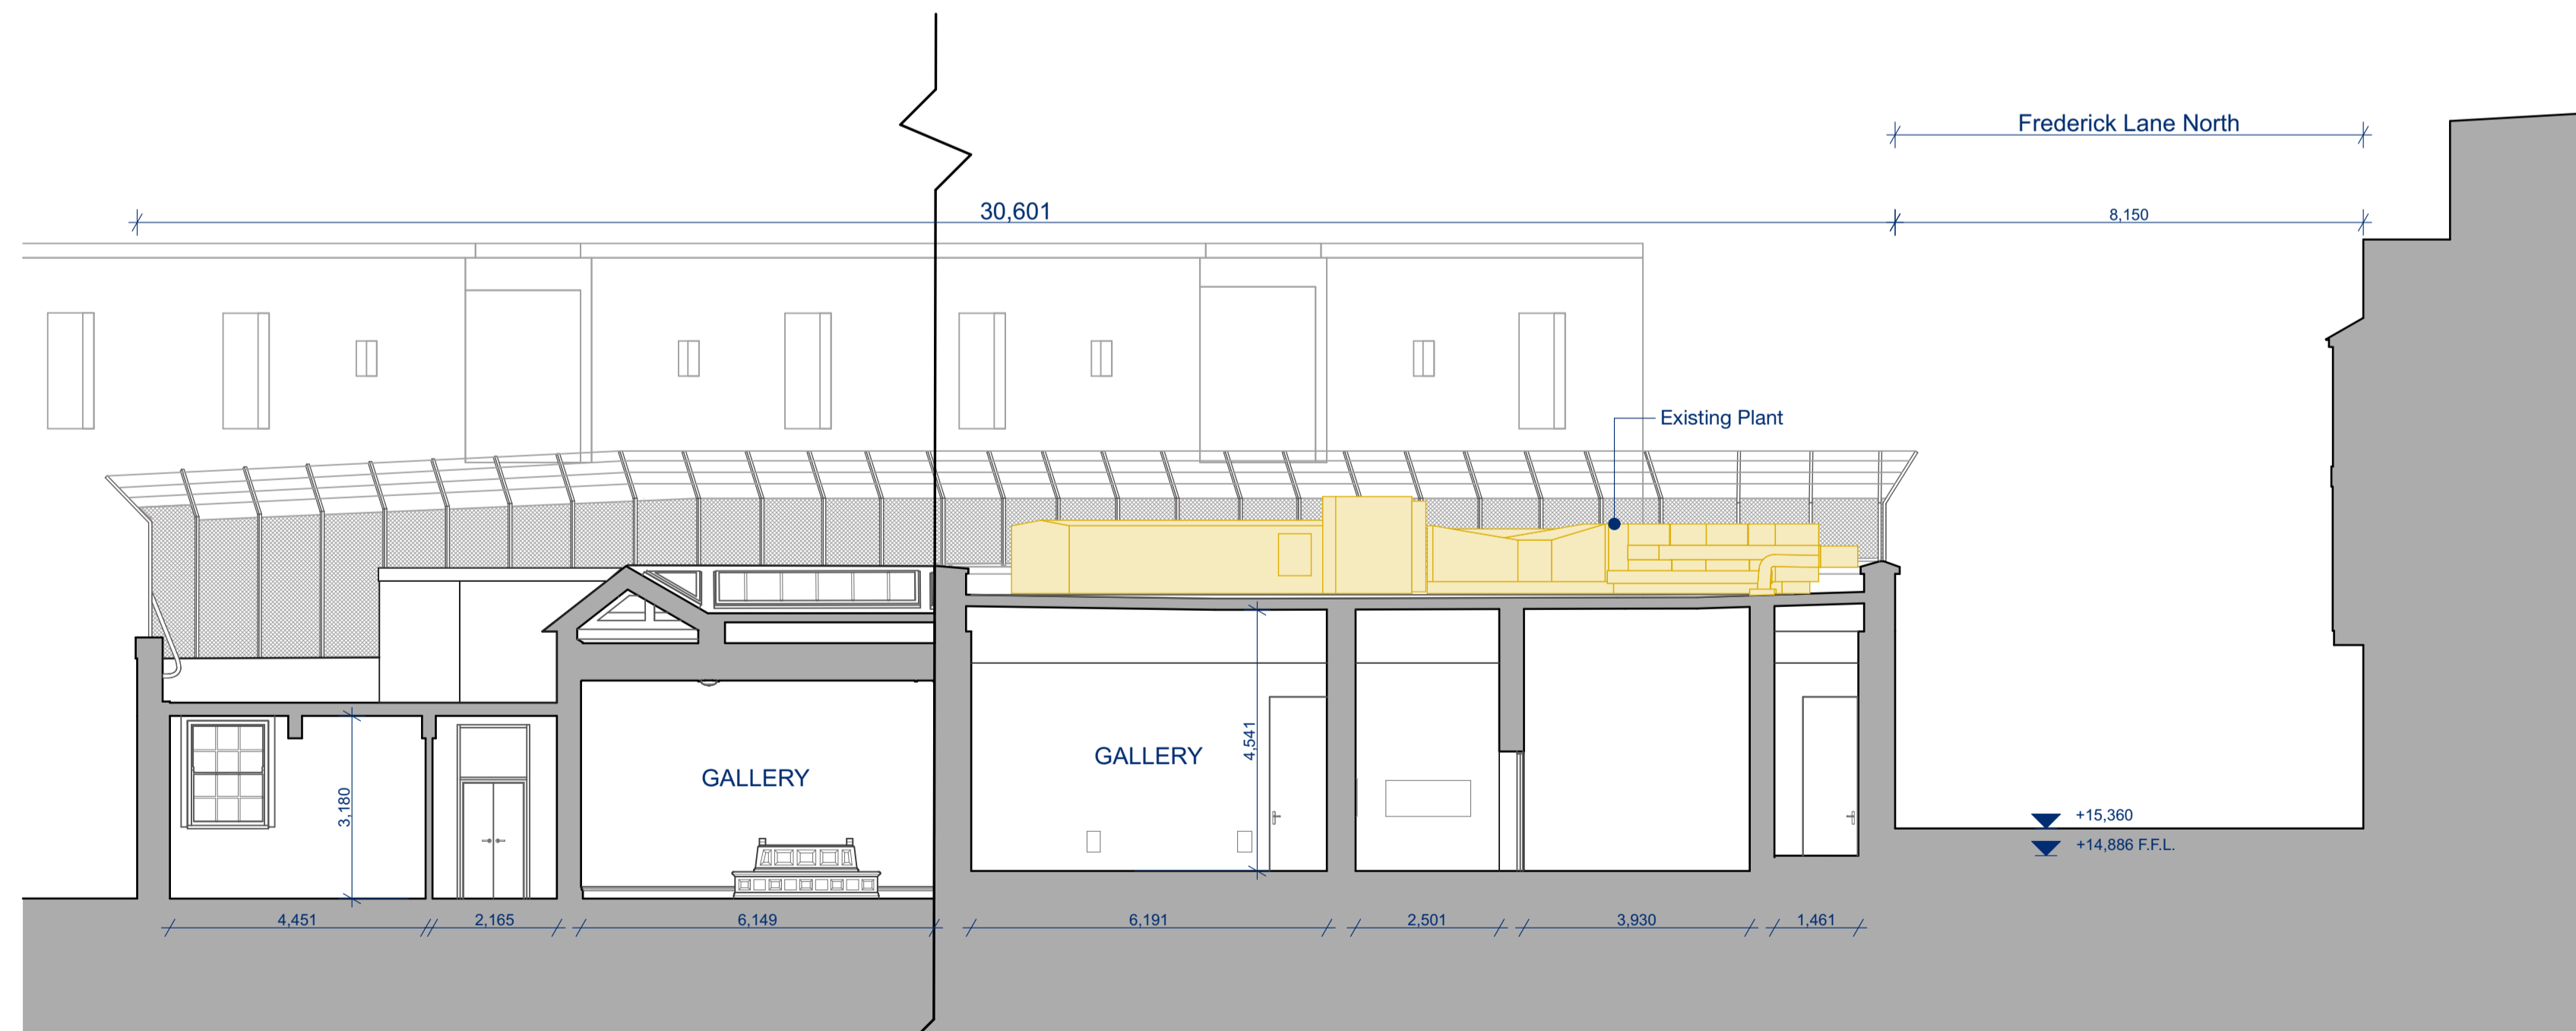

SECTION CC - EXISTING + FABRIC REMOVAL
1:100



SECTION DD - EXISTING + FABRIC REMOVAL
1:100

EXISTING FABRIC	
	REMOVAL
SHAFFREY ASSOCIATES ARCHITECTS	
HISTORIC BUILDINGS · PLANNING · URBAN DESIGN 29 LOWER ORMOND QUAY, DUBLIN 1, IRELAND t + 353 1 8725 602 f + 353 1 8725 614 e + studio@shaffrey.ie	

	NOTES:	REV	DATE:	DESCRIPTION:	PROJECT:	TITLE:	DATE:	DWG NO.:	SHAFFREY ASSOCIATES ARCHITECTS
					Dublin City Gallery, The Hugh Lane - Proposed Upgrade Works Parnell Square Dublin 1	Existing Section CC + DD	05/06/2019	1705_Part 8_15_02	
							SCALE: 1:100	REV NO:	REV
							DRAWN BY: CO'D + TO'C		
							CHECKED BY: TO'C		