
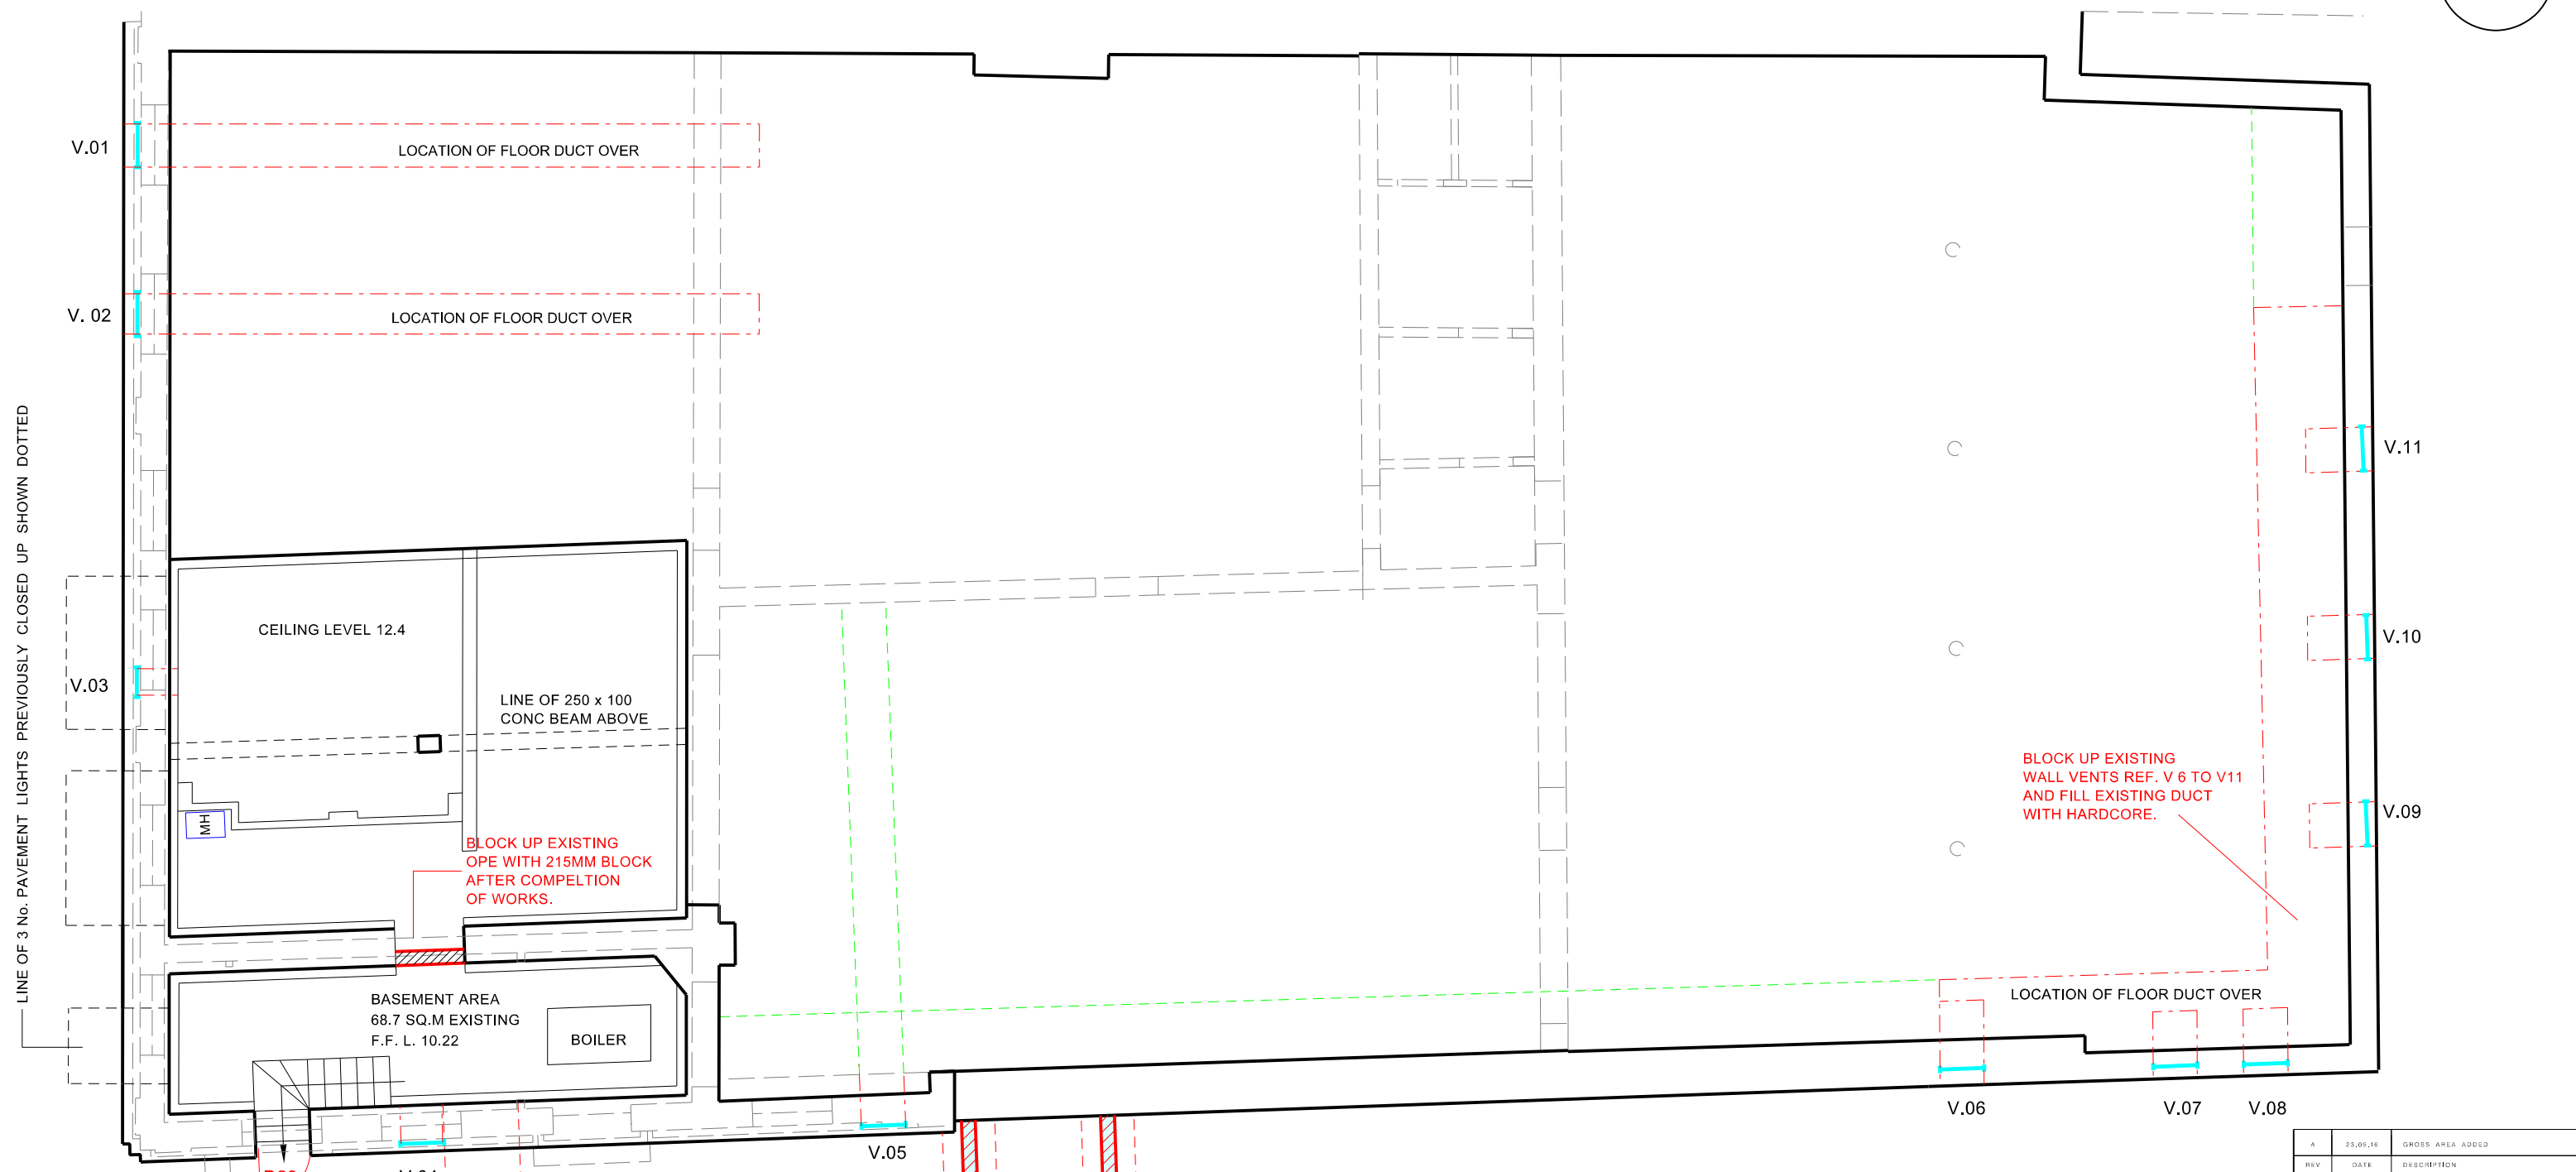


IMPORTANT
 1 DO NOT SCALE FROM THIS DRAWING.
 2 WORK ONLY FROM FIGURED DIMENSIONS.
 3 ALL ERRORS & OMISSIONS TO BE REPORTED TO THE ARCHITECT.
 4 THIS DRAWING IS TO BE READ IN CONJUNCTION WITH ALL OTHER DRAWINGS
 5 IF IN DOUBT, ASK!

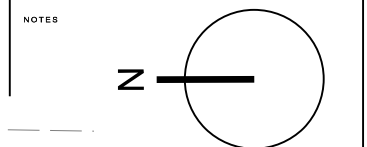

LINE OF 3 No. PAVEMENT LIGHTS PREVIOUSLY CLOSED UP SHOWN DOTTED

BASEMENT PLAN

- LOCATION OF FLOOR DUCT OVER
- LOCATION OF FLOOR DUCT OVER ASSUMED LOCATION ONLY DUE TO COLLAPSE OF TIMBER SHUTTERING ABOVE
- LOCATION WALL VENT

REV	DATE	DESCRIPTION
A	23.05.16	GROSS AREA ADDED

STATUS KEY
 SUR survey SKE sketch INF Information PLA planning
 FBC fire safety cert. HD tender CON construction FIN final

Dublin City Council
 Comhairle Cathrach Bhaile Atha Cliath

CITY ARCHITECTS DIVISION
 RANNOG AILTIRE NA CATHRACH

CITY ARCHITECTS DIVISION, CBC OFFICES, WOOD QUAY, DUBLIN 8, IRELAND
 www.dublincity.ie T: +353 (0)1 222 2222 F: +353 (0)1 222 2884

PROJECT TITLE: **KEVIN STREET LIBRARY Phase 2 Internal Refurbishment**

PROJECT ARCHITECT: D. MASTERSON DATE: July 2014

PROJECT TEAM SCALE: 1:100 @ A3

DRAWING TITLE: **PROPOSED BASEMENT PLAN**

PROJECT NO.	STATUS	DRAWING	REV.
CA-1051	-	210	A