



- IMPORTANT**
- 1 DO NOT SCALE FROM THIS DRAWING.
 - 2 WORK ONLY FROM FIGURED DIMENSIONS.
 - 3 ALL ERRORS & OMISSIONS TO BE REPORTED TO THE ARCHITECT.
 - 4 THIS DRAWING IS TO BE READ IN CONJUNCTION WITH ALL OTHER DRAWINGS
 - 5 IF IN DOUBT, ASK!
- NOTES

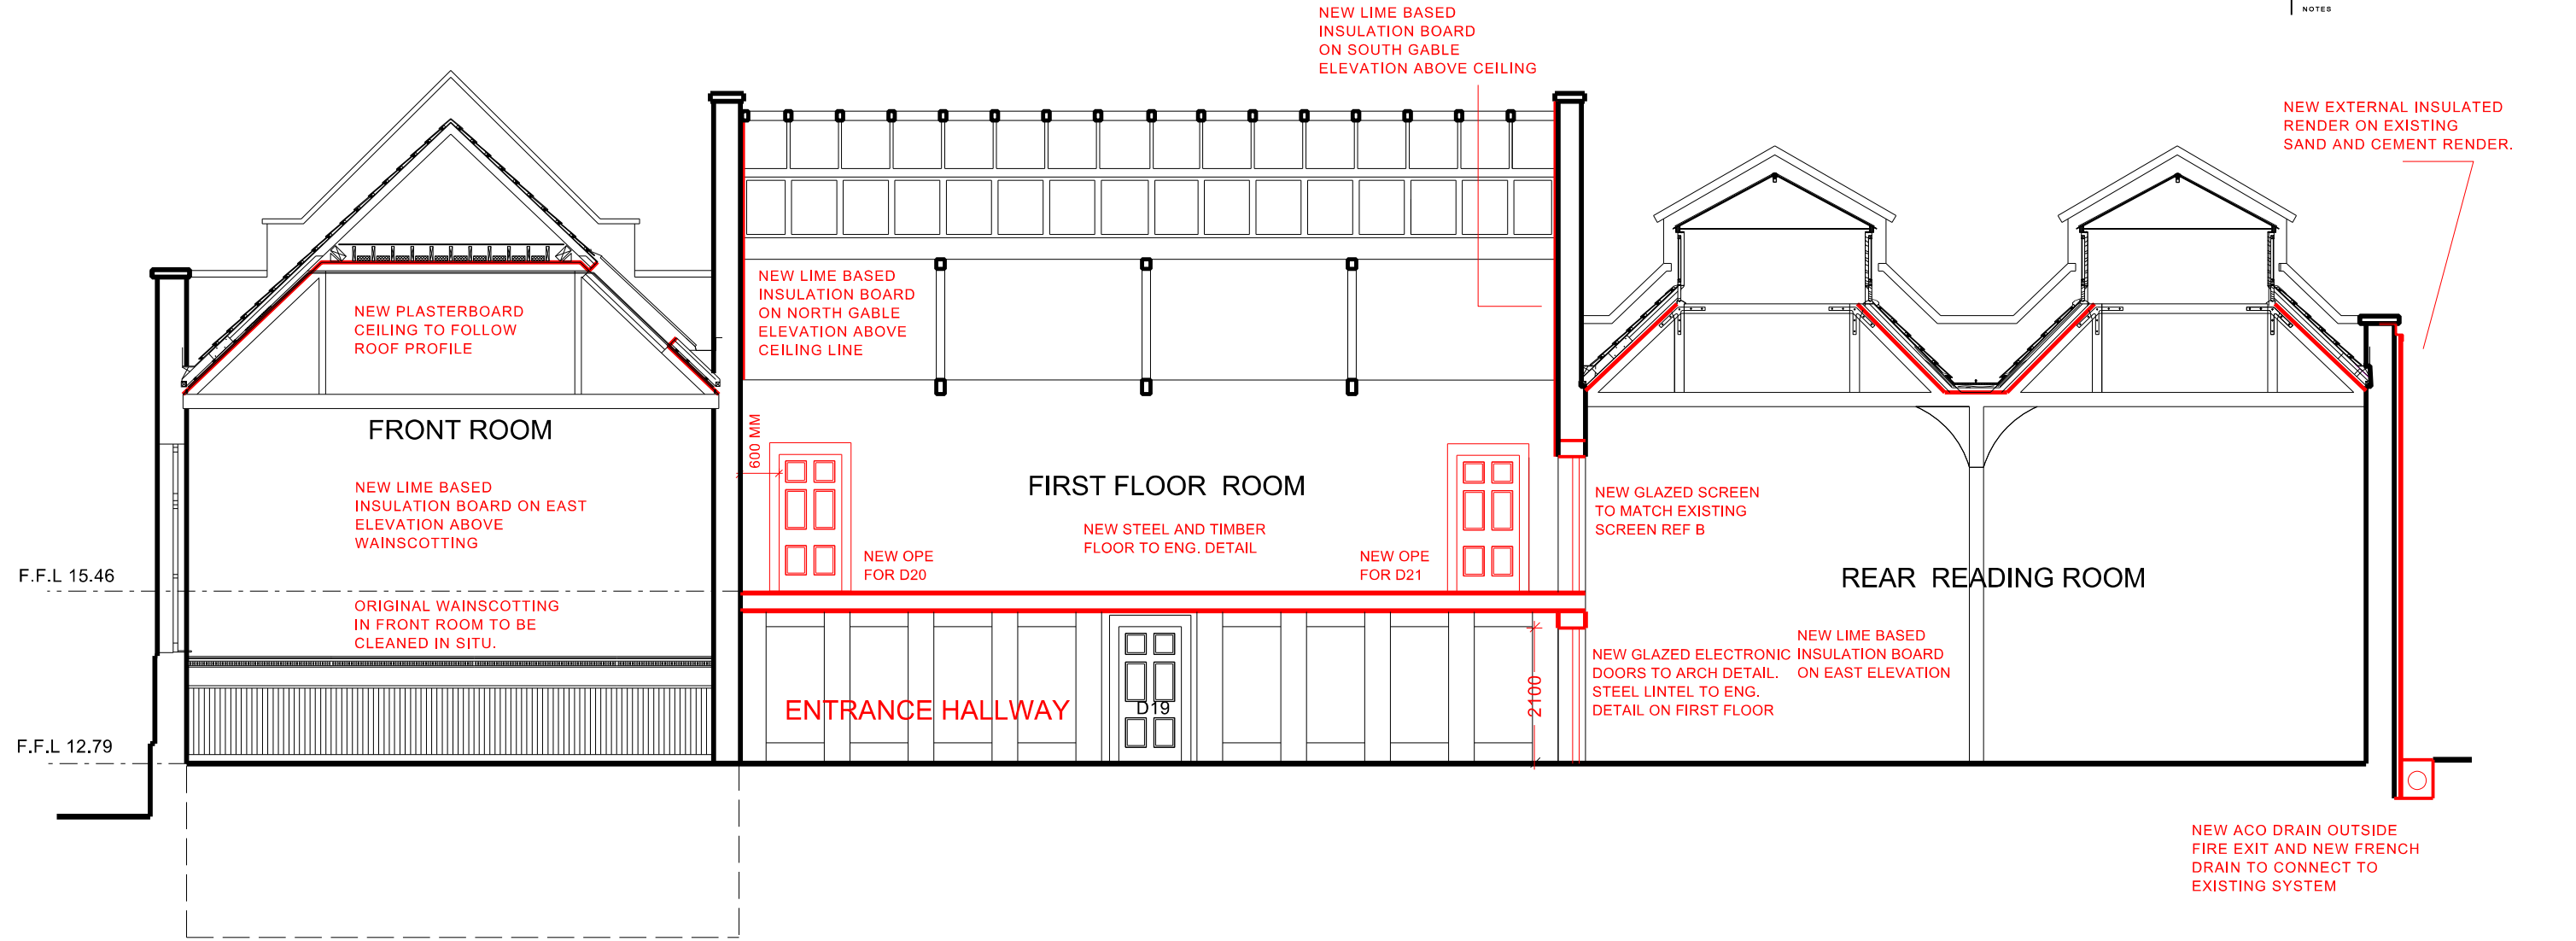

SECTION B-B

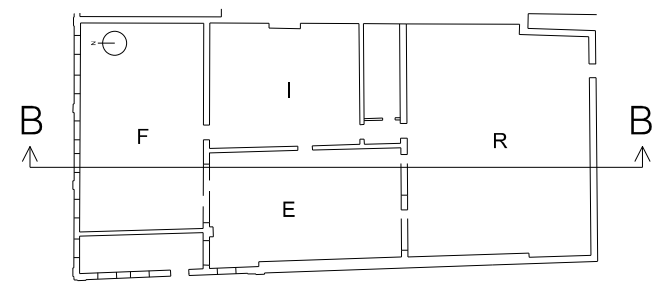

-		
A	23.05.16	REAR ROOM BALCONY OMITTED
STATUS KEY		
SUB: survey, SKE: sketch, INF: information, PLA: planning		
PSC: fire safety, cert, T&D: tender, COO: construction, F&B: final		
Dublin City Council Comhairle Cathrach Bhaile Atha Cliath CITY ARCHITECTS DIVISION RANNOG AILTIRE NA CATHRACH CITY ARCHITECTS DIVISION, CIVIC OFFICES, WOOD QUAY, DUBLIN 8, IRELAND www.dcc.ie/architects T: +353 (0)1 222 2222 F: +353 (0)1 222 2084		
PROJECT TITLE SITE		
KEVIN STREET LIBRARY		
Phase 2 Internal Refurbishment		
PROJECT ARCHITECT	DATE	
D. MASTERSON	July 2014	
PROJECT TEAM	SCALE	
S. Dillon	1:100 @ A3	
DRAWING TITLE		
PROPOSED SECTION B-B		
PROJECT NO.	STATUS	DRAWING REV.
CA-1051	-	216 A