



- IMPORTANT**
- DO NOT SCALE FROM THIS DRAWING.
 - WORK ONLY FROM FIGURED DIMENSIONS.
 - ALL ERRORS & OMISSIONS TO BE REPORTED TO THE ARCHITECT.
 - THIS DRAWING IS TO BE READ IN CONJUNCTION WITH ALL OTHER DRAWINGS
 - IF IN DOUBT, ASK!


NOTES

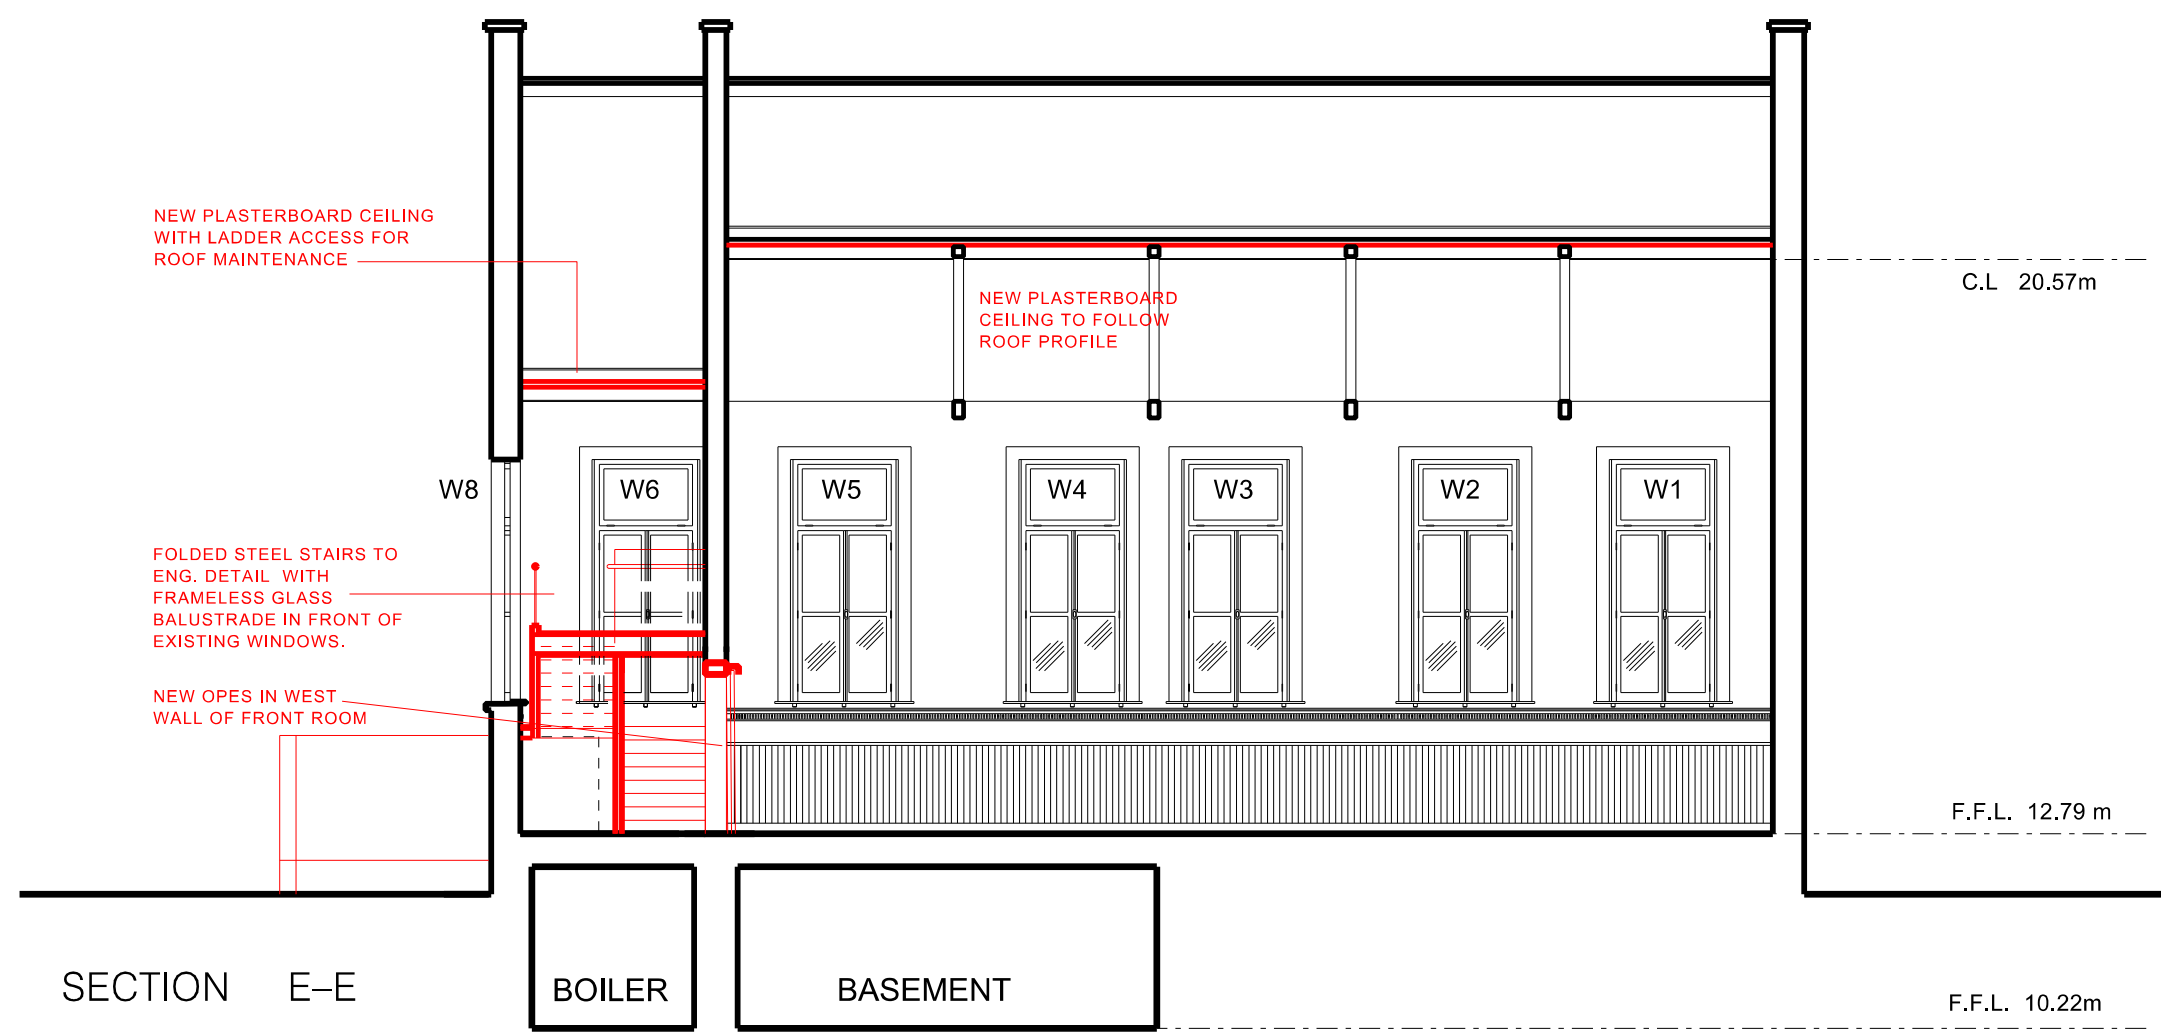

SECTION E-E

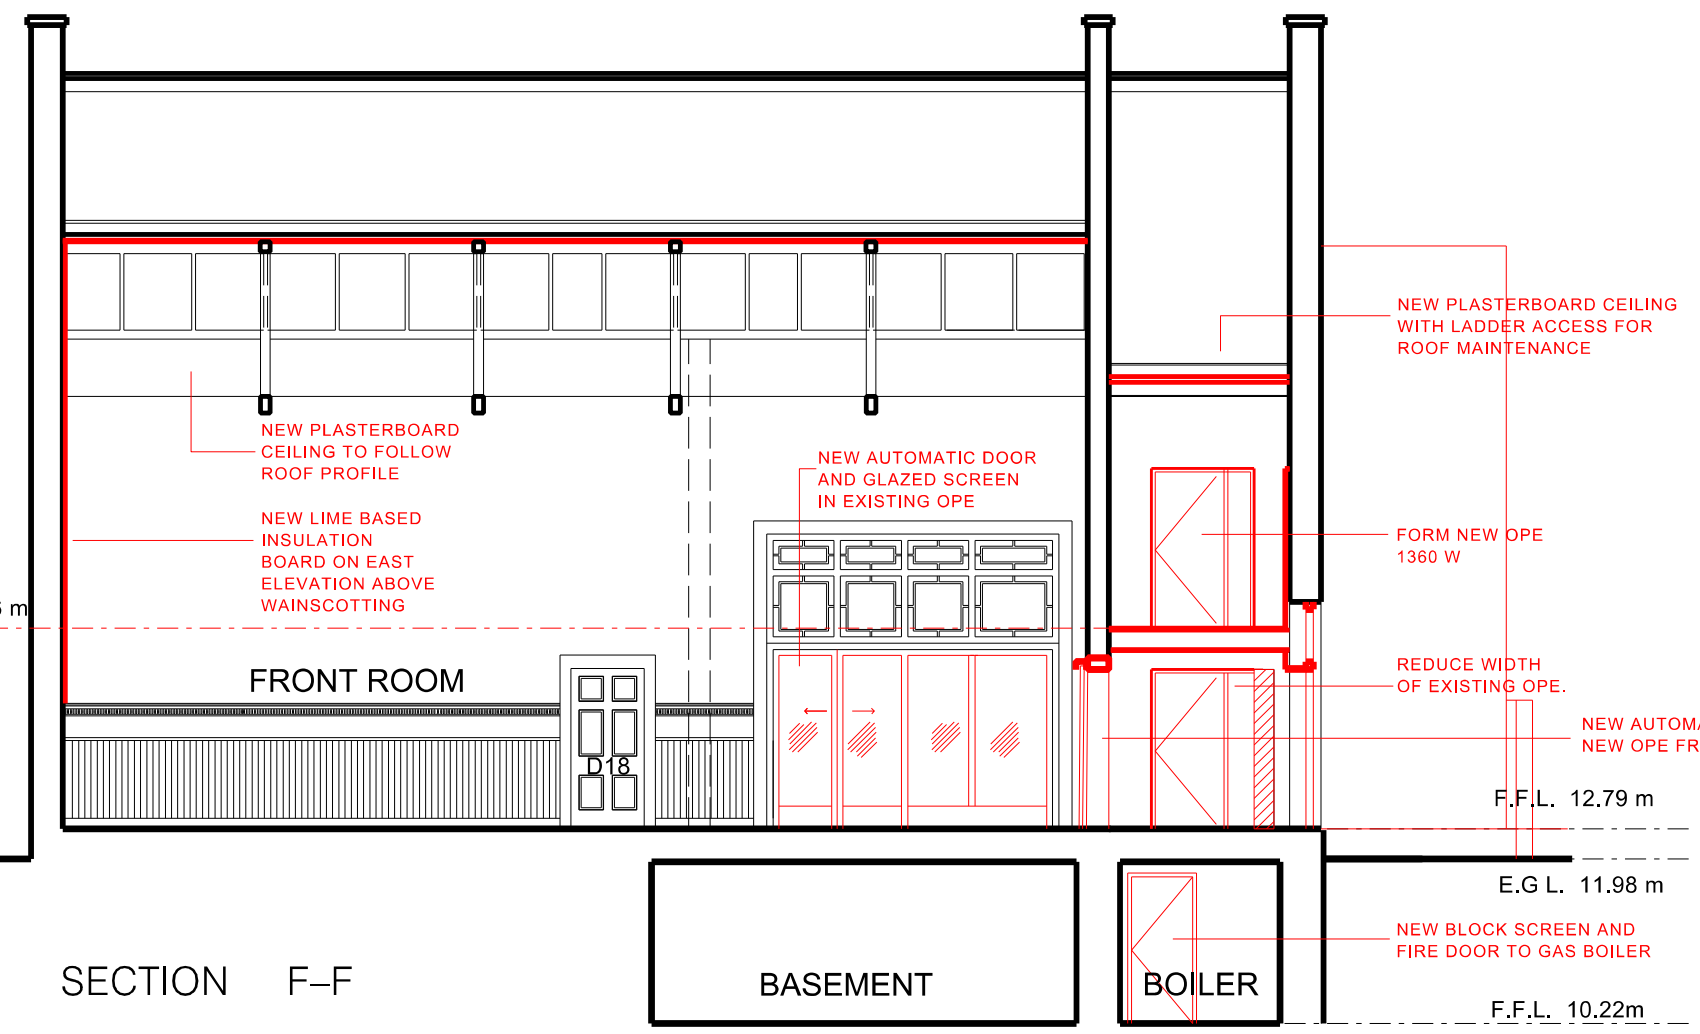

SECTION F-F

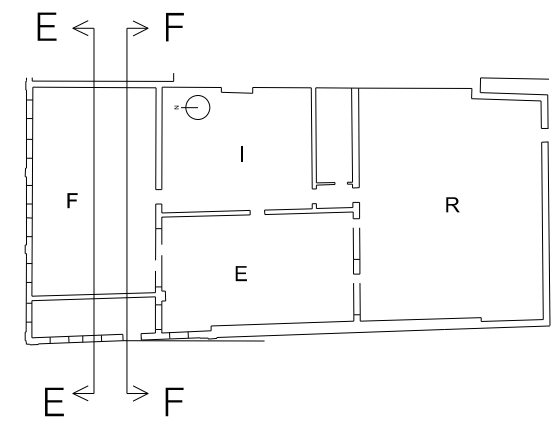

REV	DATE	DESCRIPTION
-	-	-

Dublin City Council
 Comhairle Cathrach Bhaile Atha Cliath
CITY ARCHITECTS DIVISION
 RANNOG AILTIRE NA CATHRACH
 CITY ARCHITECTS DESIGN, CAD, OFFICE, WOOD QUAY, DUBLIN 8, IRELAND
 www.dcc.ie/city T. +353 (0)1 222 2222 F. +353 (0)1 222 2084

PROJECT TITLE: **KEVIN STREET LIBRARY Phase 2 Internal Refurbishment**

PROJECT ARCHITECT: **D. MASTERSON** DATE: **July 2014**

PROJECT TEAM: **S. Dillon** SCALE: **1:100 @ A3**

DRAWING TITLE: **PROPOSED SECTIONS E-E and F-F**

PROJECT NO.	STATUS	DRAWING	REV.
CA-1051	-	218	-