

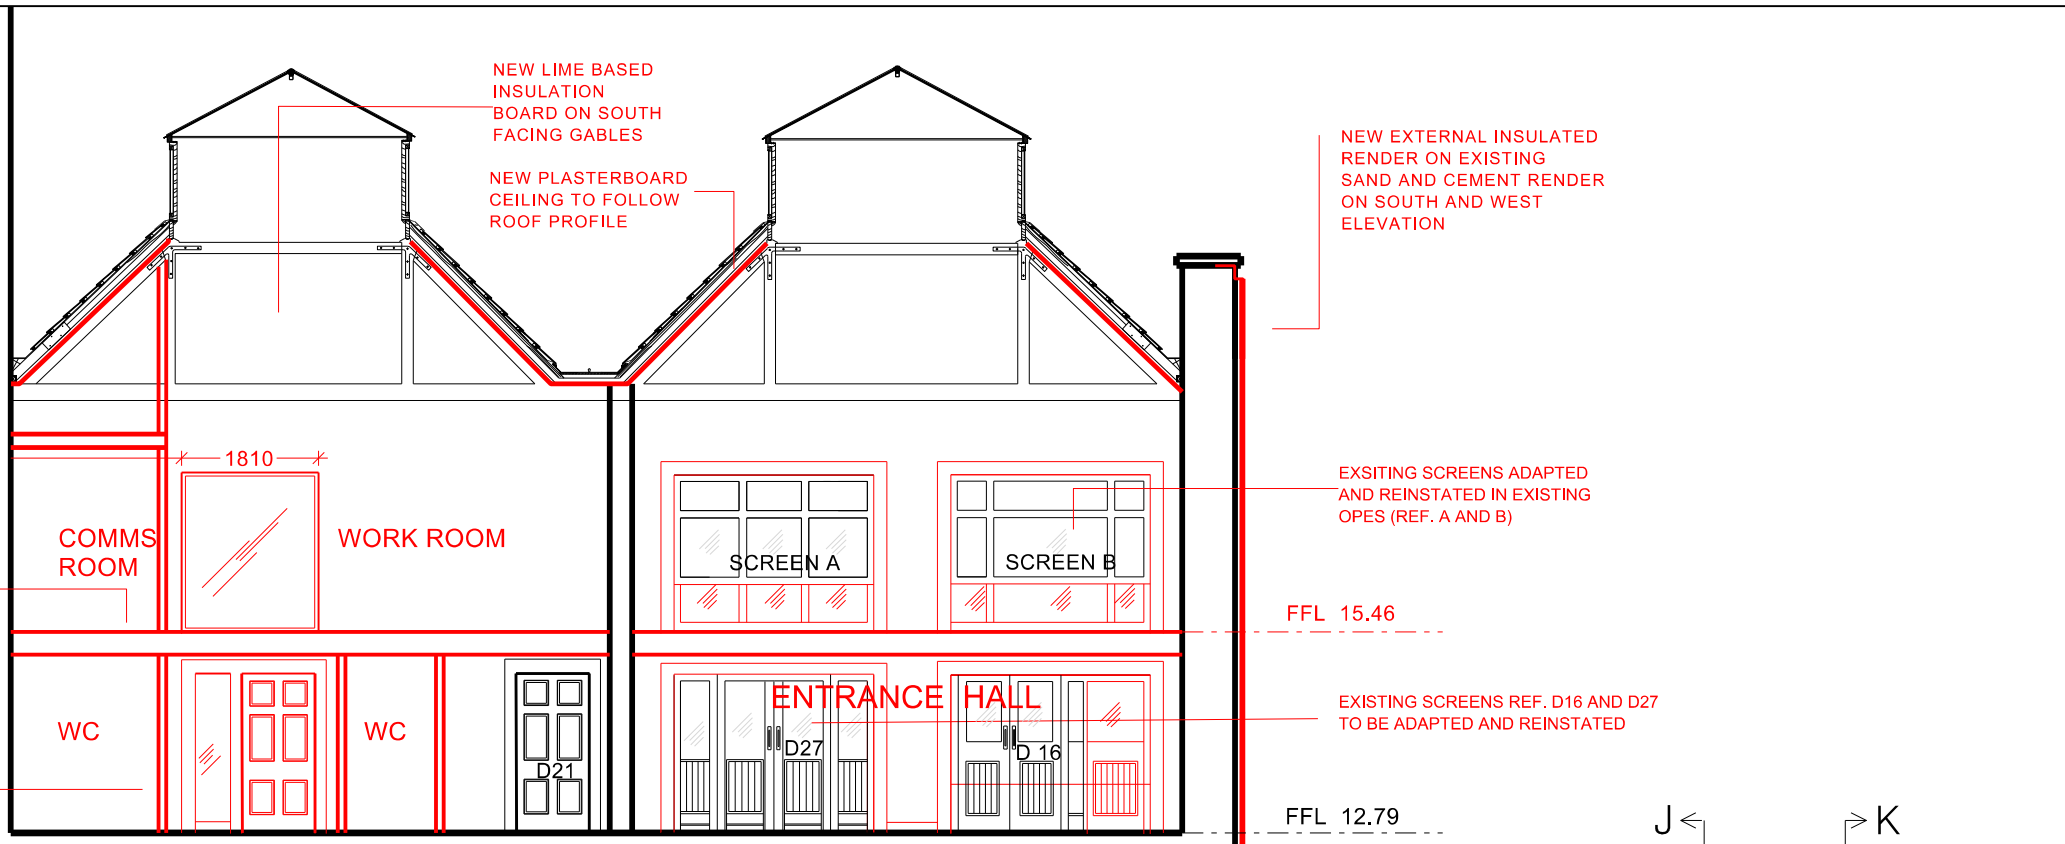


**IMPORTANT**  
 1 DO NOT SCALE FROM THIS DRAWING.  
 2 WORK ONLY FROM FIGURED DIMENSIONS.  
 3 ALL ERRORS & OMISSIONS TO BE REPORTED TO THE ARCHITECT.  
 4 THIS DRAWING IS TO BE READ IN CONJUNCTION WITH ALL OTHER DRAWINGS  
 5 IF IN DOUBT, ASK!

NOTES

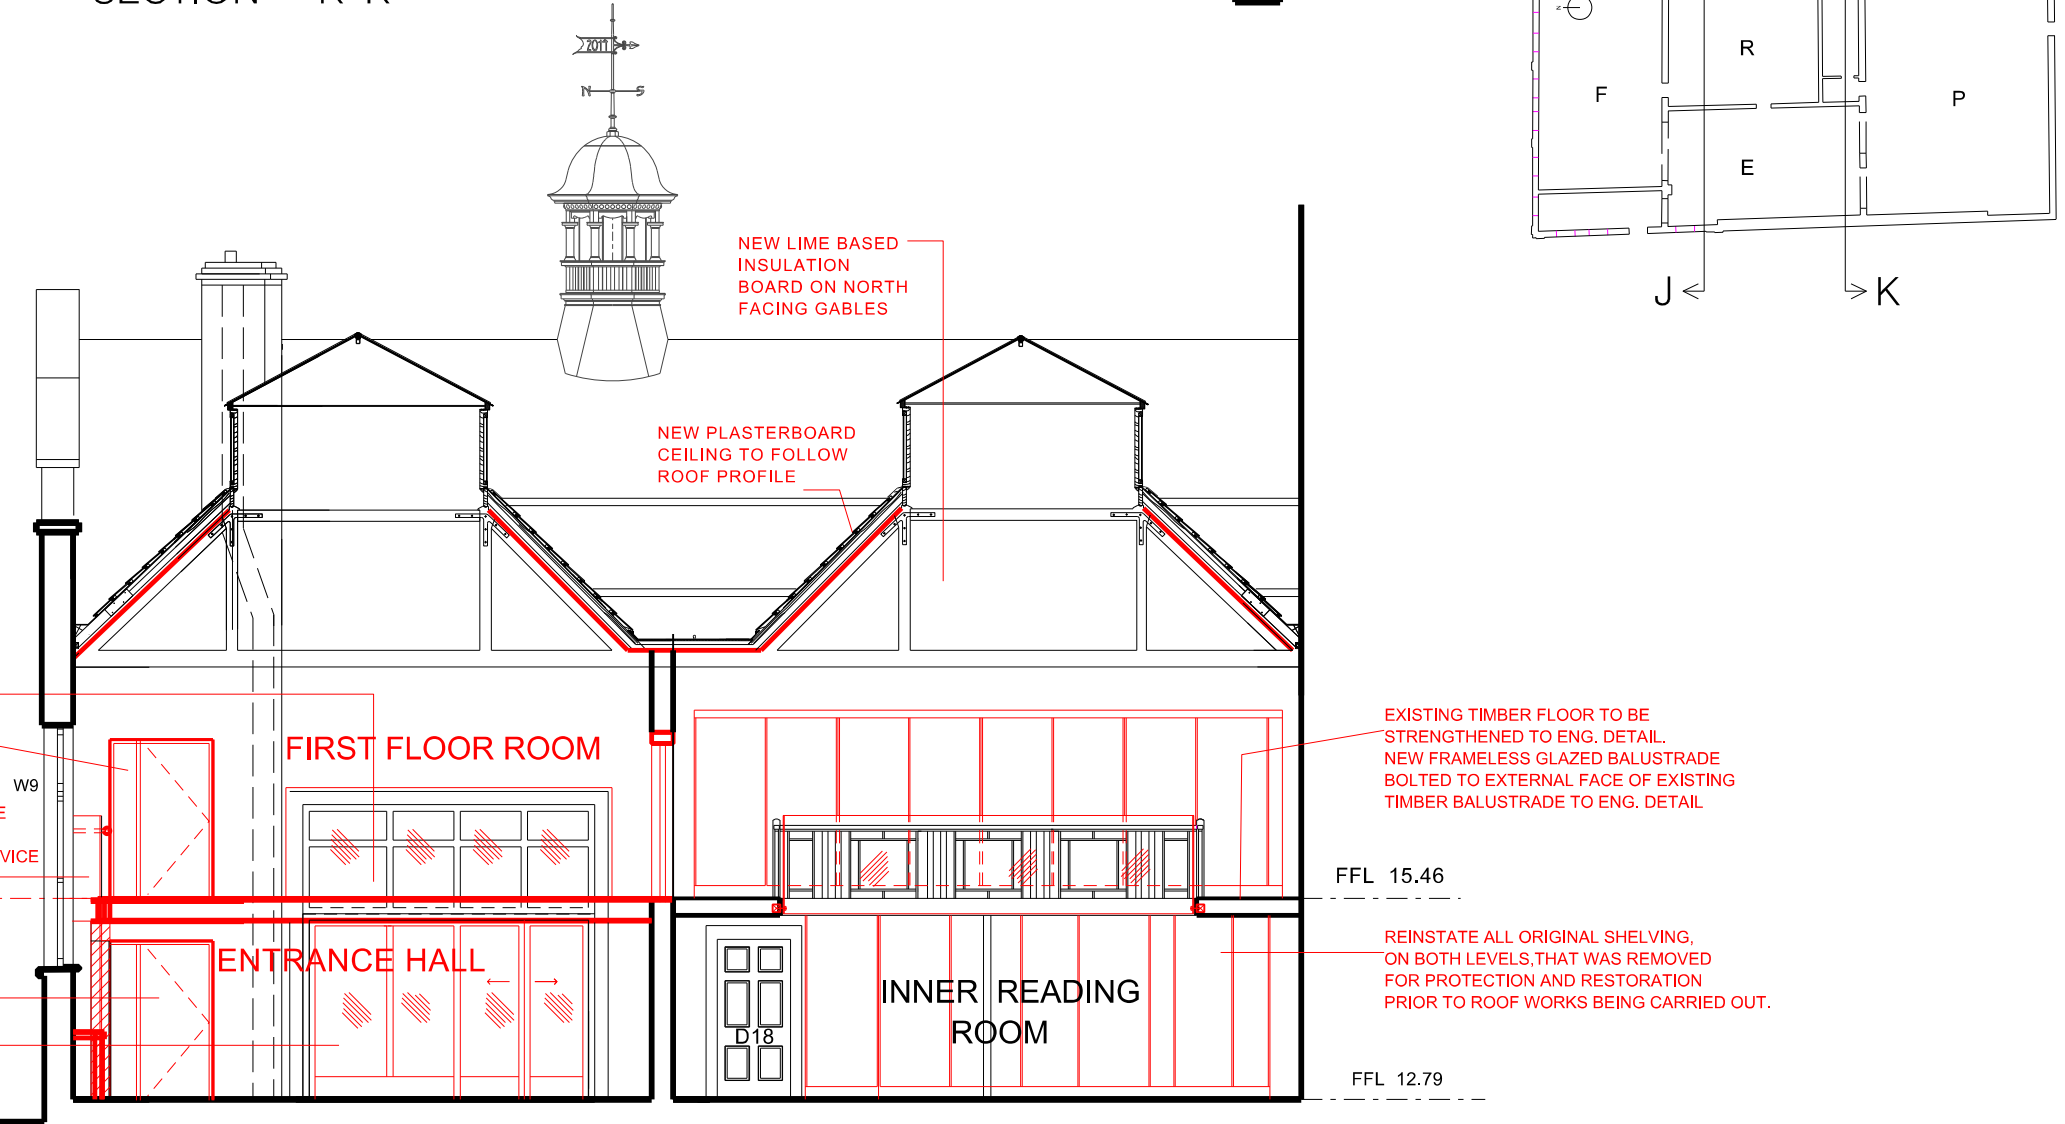

SECTION K-K

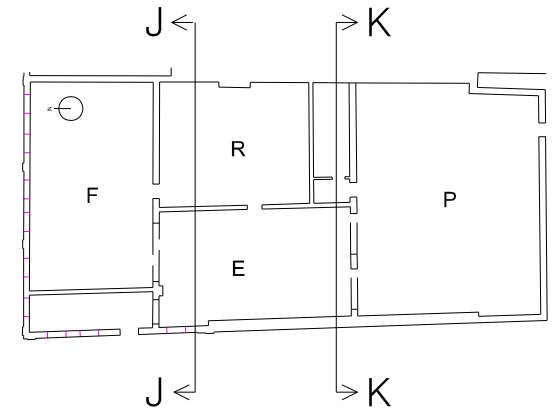

SECTION J-J

-	GENERAL AMENDMENTS
A	23.05.16

STATUS KEY  
 SUR survey SKE sketch INF information PLA planning  
 PDC the safety and TMD tender ODR construction PM final

**Dublin City Council**  
 Comhairle Cathrach Bhaile Atha Cliath  
**CITY ARCHITECTS DIVISION**  
 RANNOG AILTIRE NA CATHRACH  
 CITY ARCHITECTS DIVISION, CIVIC OFFICES, WOOD QUAY, DUBLIN 8, IRELAND  
 www.dublincity.ie T. +353 (0)1 222 2222 F. +353 (0)1 222 2084

PROJECT TITLE: KEVIN STREET LIBRARY  
 Phase 2 Internal Refurbishment  
 PROJECT ARCHITECT: D. MASTERTSON DATE: July 2014  
 PROJECT TEAM: S. Dillon SCALE: 1:100 @ A3

DRAWING TITLE: PROPOSED SECTIONS K-K and J-J			
PROJECT NO.:	STATUS:	DRAWING:	REV.:
CA-1051	-	220	A