


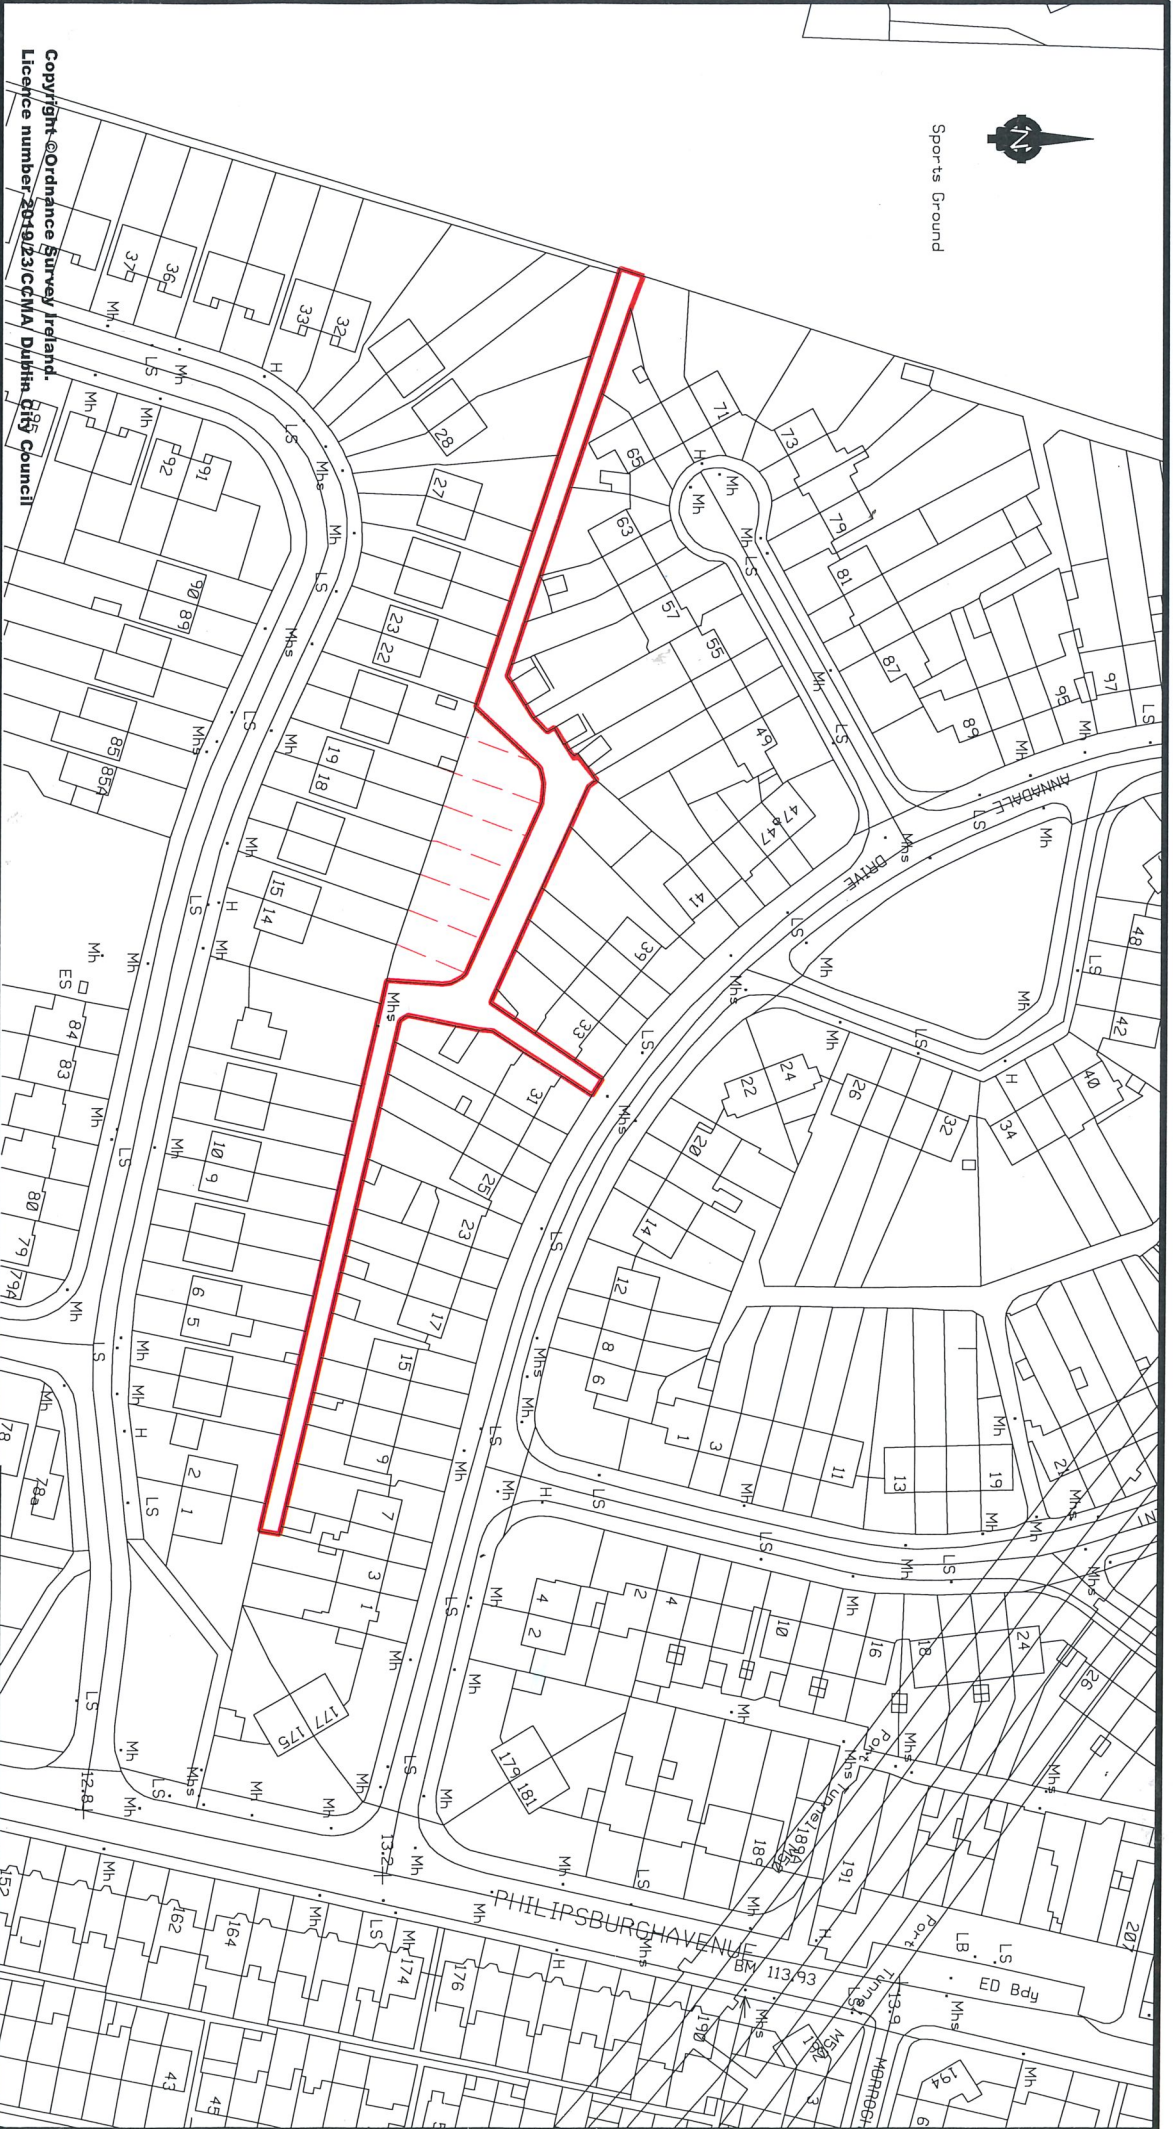

Sports Ground



Copyright © Ordnance Survey Ireland.
 Licence number 2019/23/C/MA / Dublin City Council



Comhairle Cathrach
Bhaile Atha Cliath
Dublin City Council

ENVIRONMENT & TRANSPORTATION DEPARTMENT,
 CIVIC OFFICES,
 WOOD QUAY, DUBLIN 8.

Dr John W. Flanagan CEng FIEI FICE
 City Engineer

REVISION	DESCRIPTION	DATE	REFERENCE DRAWINGS
		/20	
		/20	
		/20	

CAD BY	DATUM
CHECKED BY	
APPROVED BY	

SCALE 1:1000	DRAWING NO. R.M. 37653B
DATE 18/10/2022	

Proposed closure of laneway
 at 3-69 Annadale Drive, D.9.
 Roads Act 1993 Section 73(1).

ROADS MAINTENANCE DIVISION