



NOTES:  
 This drawing is the copyright of Dublin City Council. It must not be copied or reproduced without written consent. Only figured dimensions are to be taken from this drawing. All contractors must visit the site and be responsible for taking and checking all dimensions related to the works shown on this drawing.

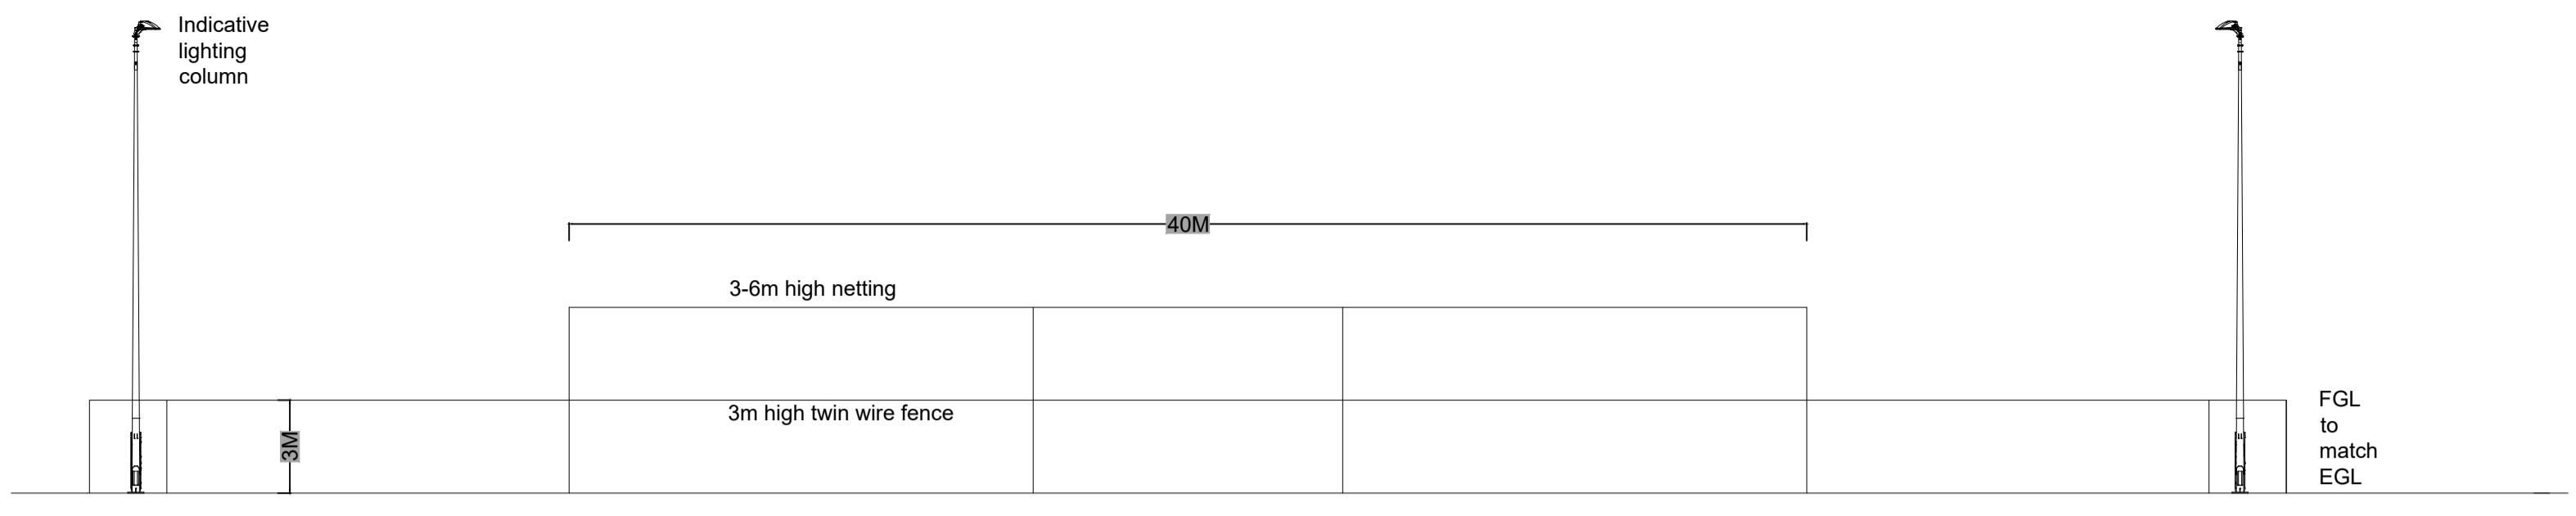

01 ALL WEATHER PITCH CROSS SECTION  
 SCALE 1 : 200

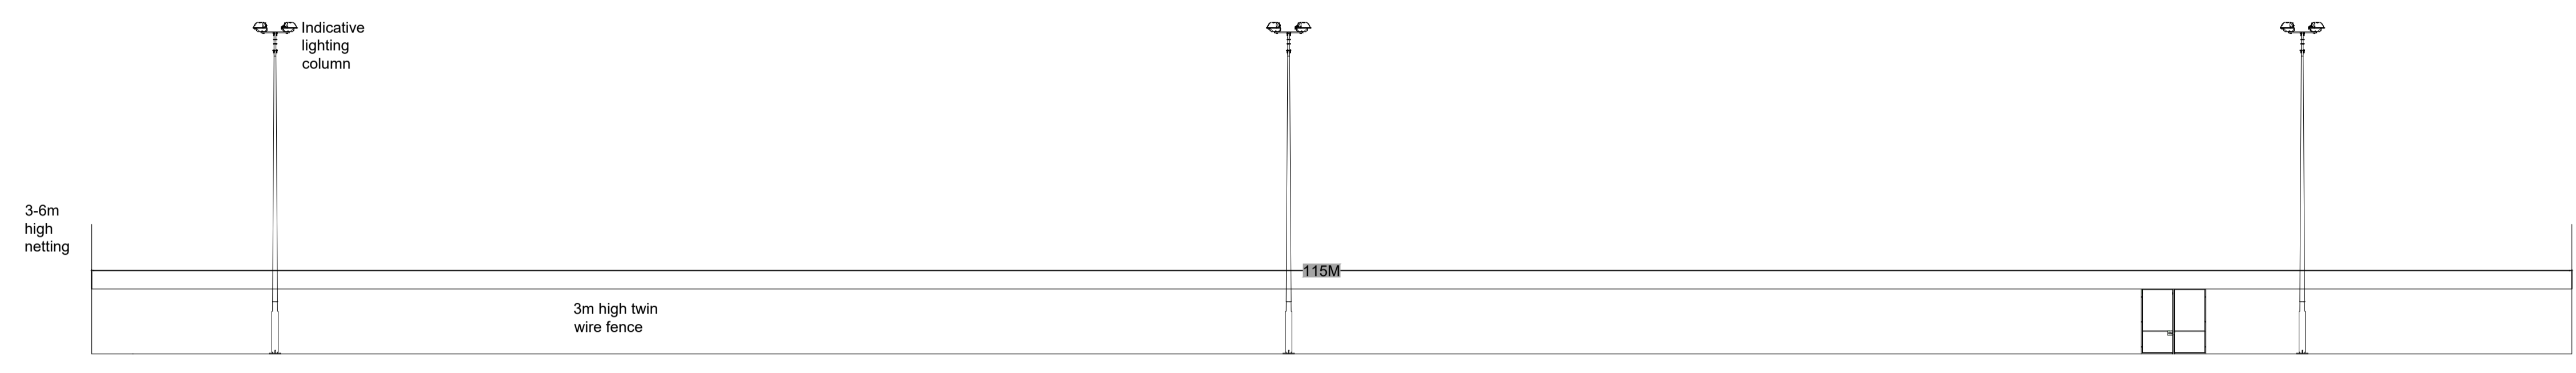

02 ALL WEATHER PITCH LONG SECTION  
 SCALE 1 : 200

**DOUBLE WIRE SPORTS PANEL & NET SYSTEM.**


HOT DIPPED GALVANISED AND PLASTIC COATED RECTANGULAR MESH. ERECTED ON SQUARE POST SYSTEM.

FINISH:  
 COLOUR: RAL 6005


**SINGLE GATE DESCRIPTION**

GATE HEIGHT:  
 2400mm

GATE WIDTH:  
 1200mm

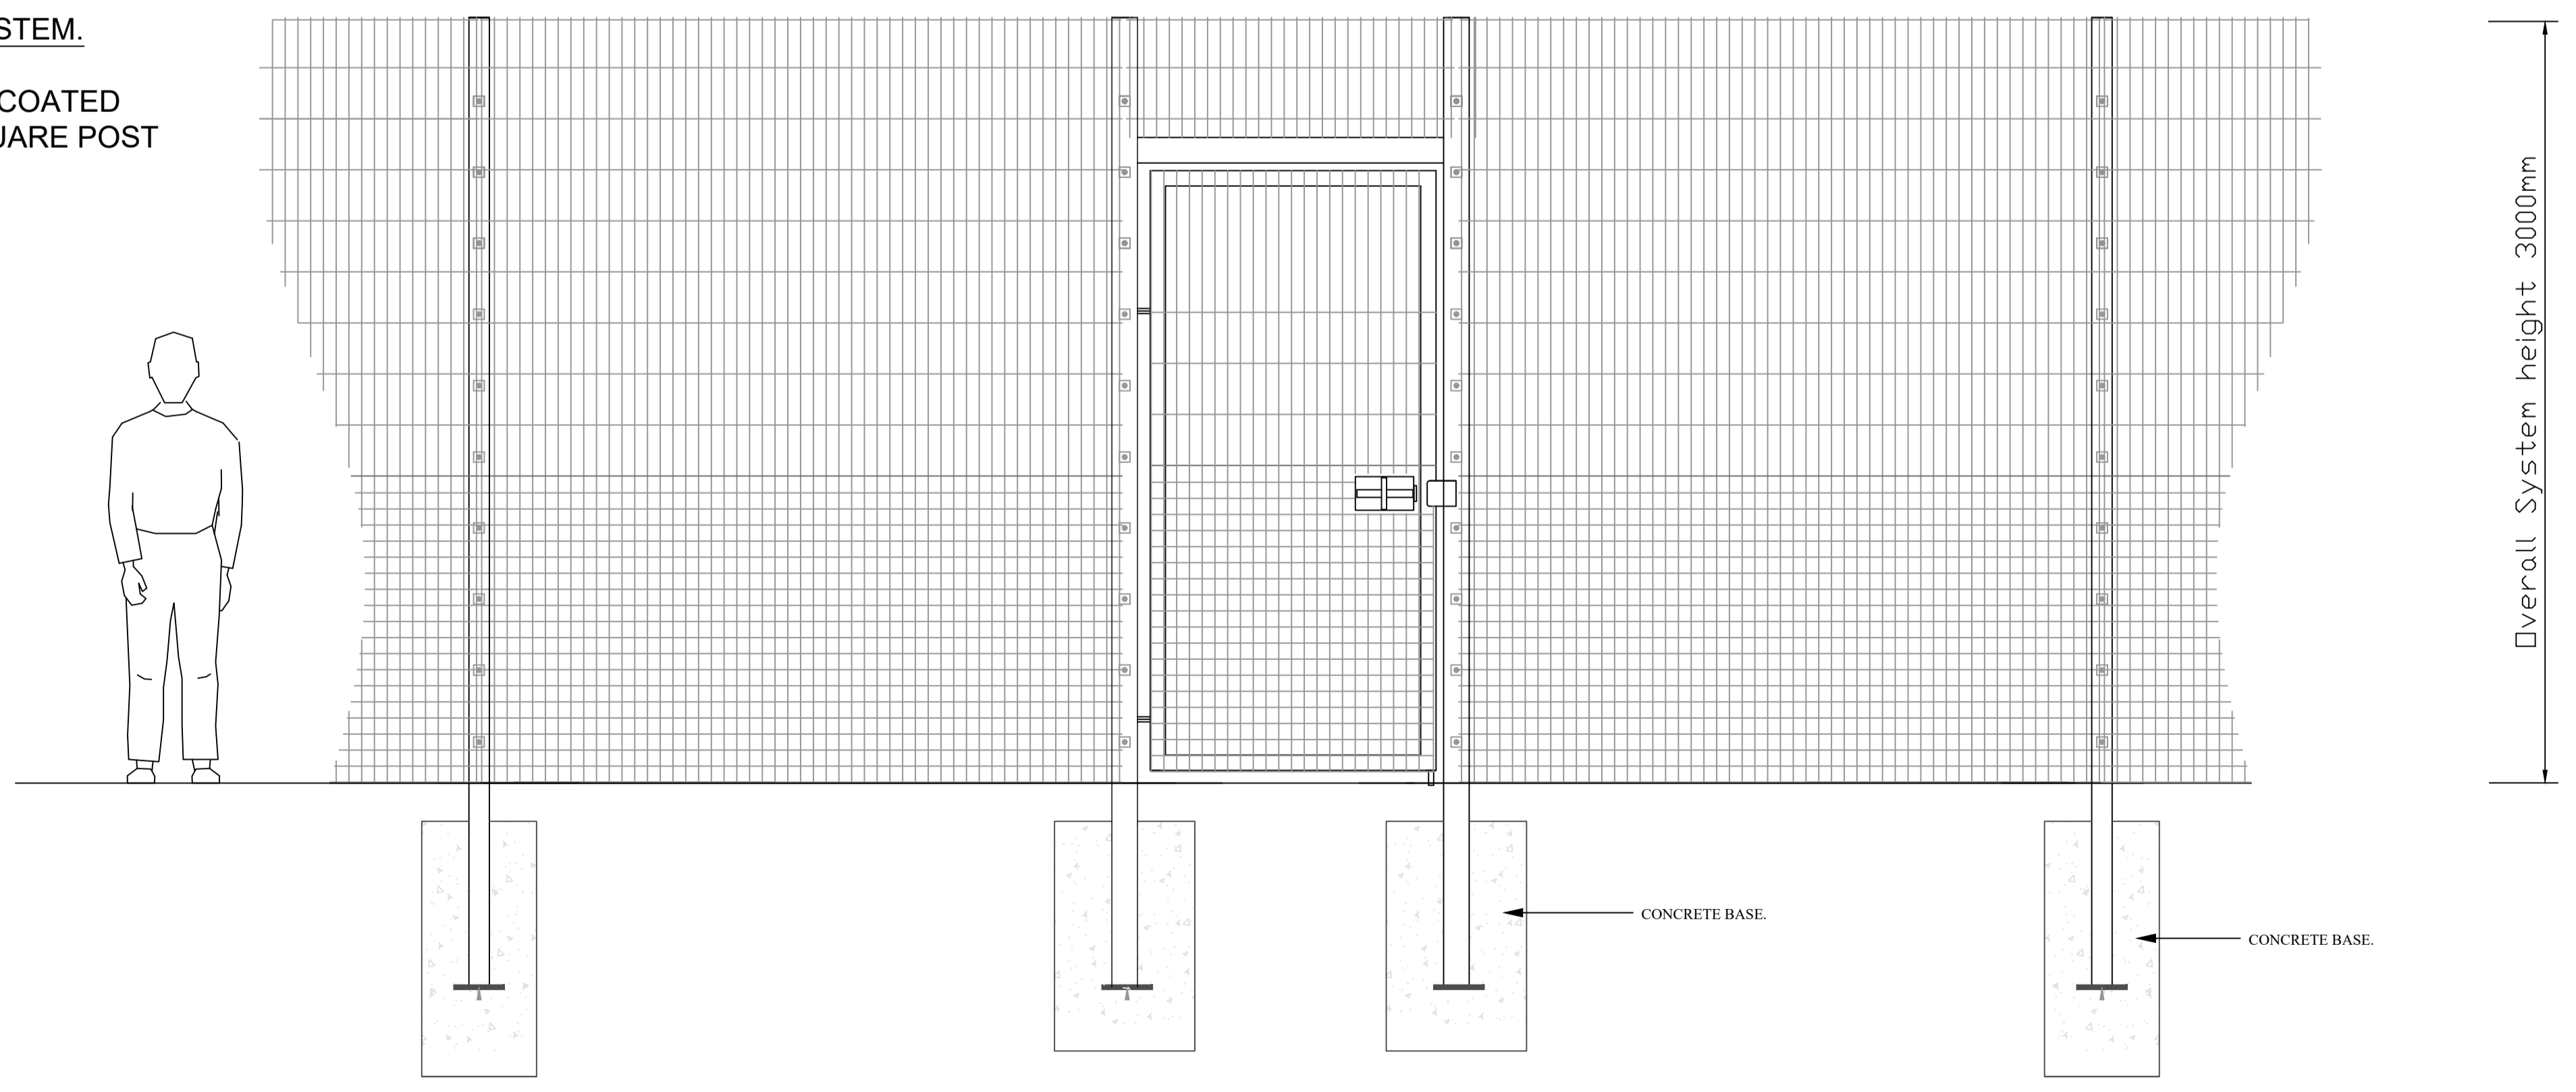

03 ALL WEATHER PITCH FENCE AND GATE  
 SCALE 1 : 20

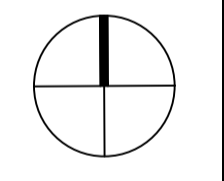

PROJECT  
**Kildonan Park**

SUBJECT  
**DETAILS SHEET 1**

DATE	23 Mar 2021	DRAWN BY	EO'G
SCALE	AS @ A1	CHECKED BY	PL
DRAWING NUMBER	603080-LA-DL-300	REVISION	-
Project Number	603080	Status	A
<small>           A - PRELIMINARY            B - ISSUED FOR PLANNING            C - ISSUED FOR DESIGN INFORMATION            D - ISSUED FOR TENDER            E - ISSUED FOR APPROVAL            F - ISSUED FOR CONSTRUCTION            G - AS BUILT         </small>			

Last saved by: 42942/2022-02-16 | Last Priced: 2022-02-16  
 Filename: C:\USERS\22942\ONE DRIVE - DUBLIN CITY COUNCIL\DOCUMENTS\KILDONAN\SHEETS\603080-LA-DL-300.DWG