

DOUBLE WIRE SPORTS PANEL & NET SYSTEM.


HOT DIPPED GALVANISED AND PLASTIC COATED RECTANGULAR MESH. ERECTED ON SQUARE POST SYSTEM.

FINISH:
COLOUR: RAL 6005


DOUBLE GATE DESCRIPTION

GATE HEIGHT:
3000mm OVERALL HEIGHT


GATE WIDTH:
3500 mm

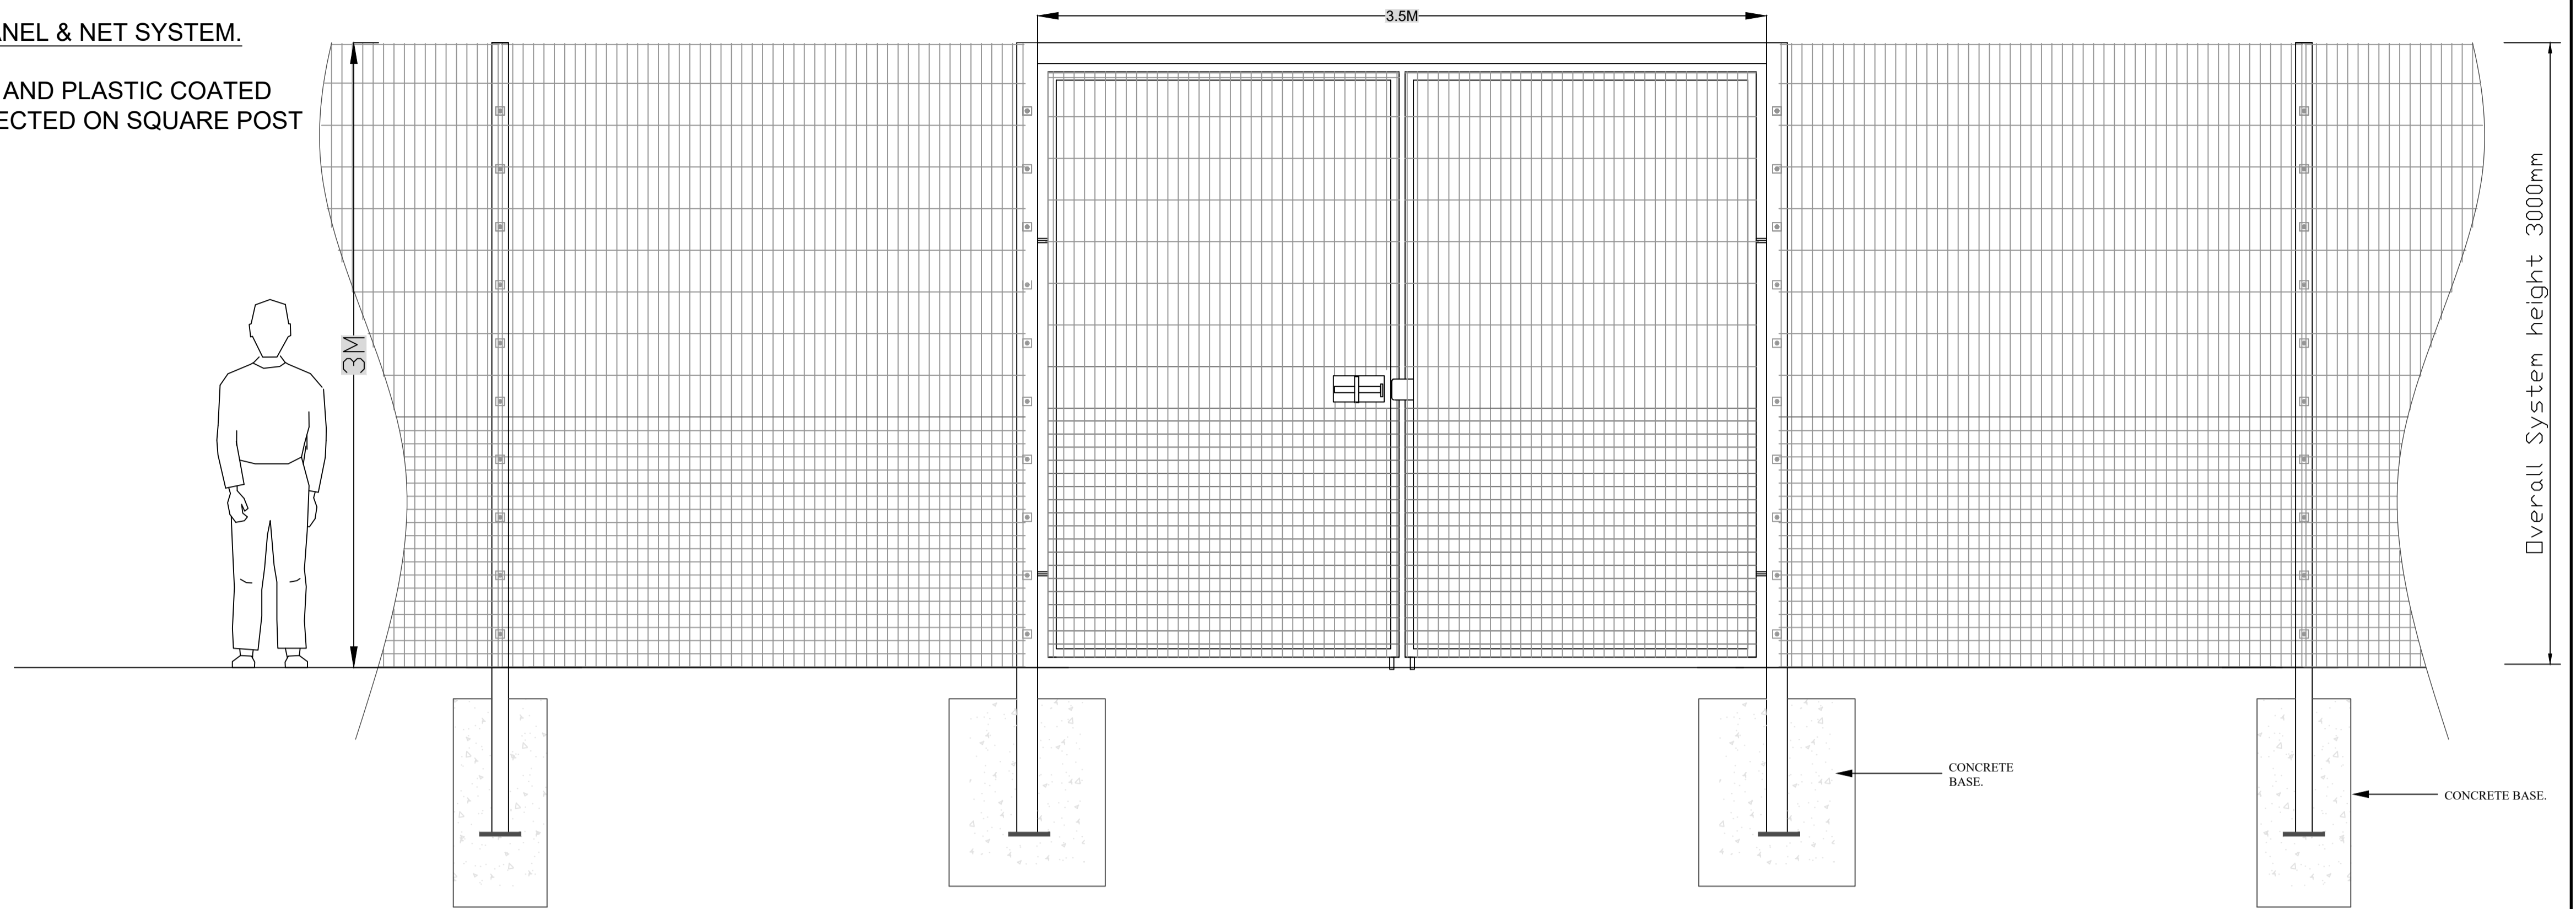

01 ALL WEATHER PITCH FENCE AND VEHICLE GATE
SCALE 1 : 20

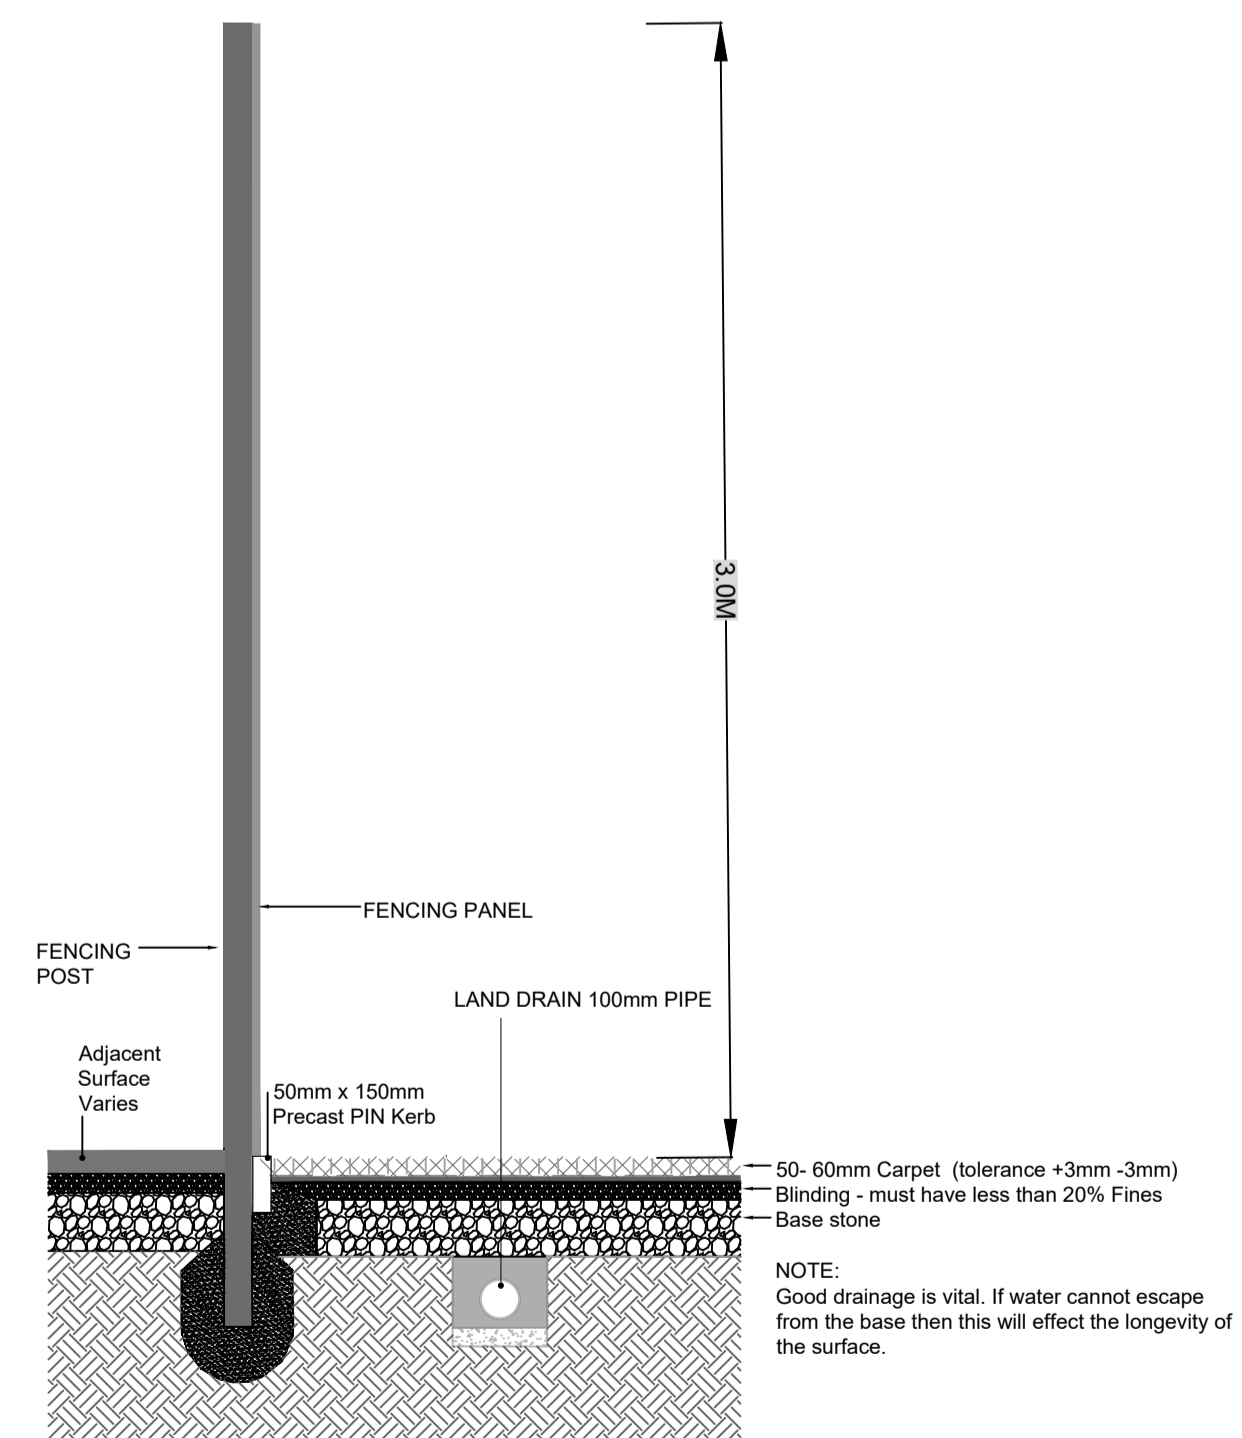


02 ALL WEATHER PITCH BUILD UP
SCALE 1 : 20

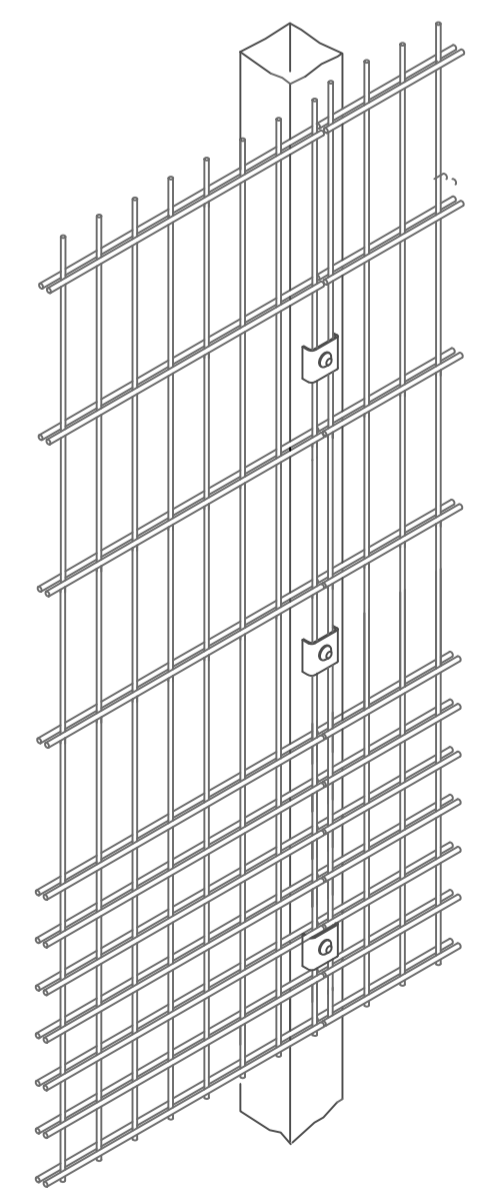

03 Typical Fence Detail
SCALE NTS

NOTES:
This drawing is the copyright of Dublin City Council. It must not be copied or reproduced without written consent. Only figured dimensions are to be taken from this drawing. All contractors must visit the site and be responsible for taking and checking all dimensions related to the works shown on this drawing.

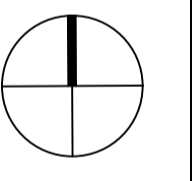

**Greening
The City**
Parks & Landscape Services

Comhairle Cathrach
Bhaile Átha Cliath
Dublin City Council

PROJECT	Kildonan Park		
SUBJECT	DETAILS SHEET 2		
DATE	23 Mar 2021	DRAWN BY	EO'G
SCALE	AS @ A1	CHECKED BY	PL
DRAWING NUMBER	603080-LA-DL-301	REVISION	-
Project Number	603080	Status	B
A - PRELIMINARY	B - ISSUED FOR PLANNING	C - ISSUED FOR DESIGN INFORMATION	D - ISSUED FOR TENDER
E - ISSUED FOR APPROVAL	F - ISSUED FOR CONSTRUCTION	G - AS BUILT	

Last saved by: 42942/2022-02-16 | Last Printed: 2022-02-16
Filename: C:\USERS\2942\ONE\DRIVE - DUBLIN CITY COUNCIL\DOCUMENTS\KILDONAN\SHEETS\603080-LA-DL-301.DWG