



NOTES:
 This drawing is the copyright of Dublin City Council. It must not be copied or reproduced without written consent. Only figured dimensions are to be taken from this drawing. All contractors must visit the site and be responsible for taking and checking all dimensions related to the works shown on this drawing.

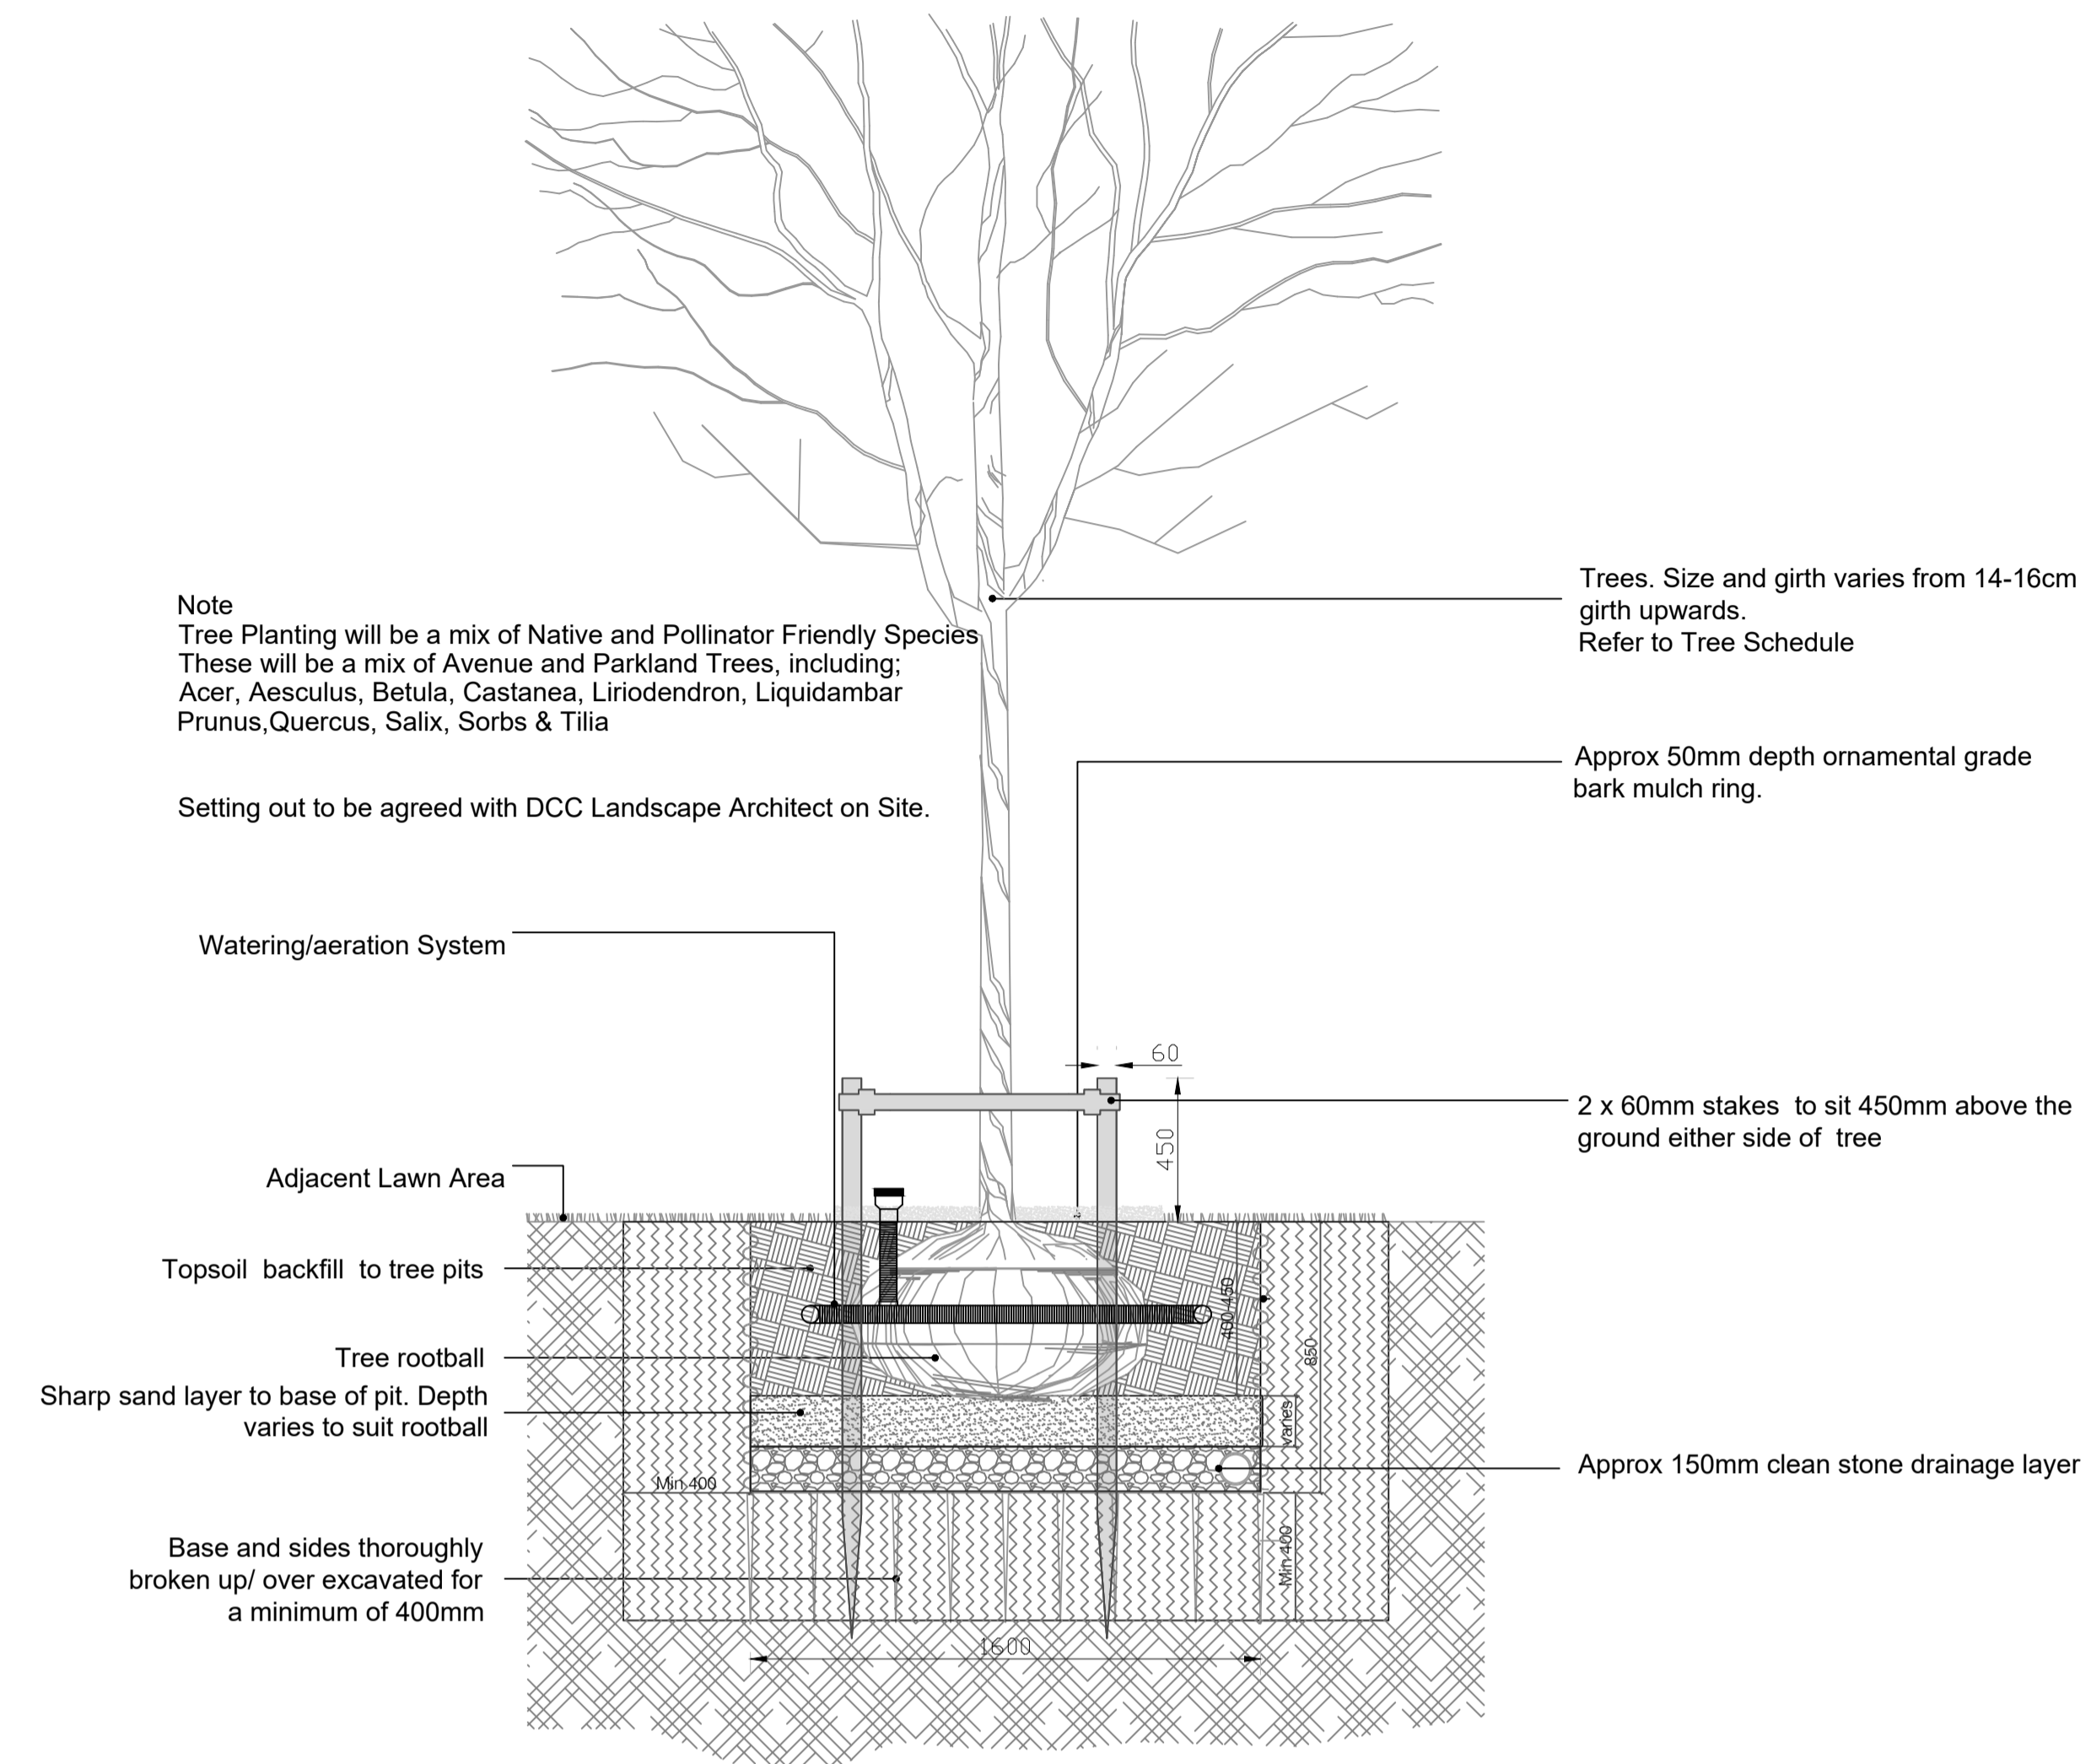



01 TREE PLANTING DETAIL
 SCALE 1 : 20

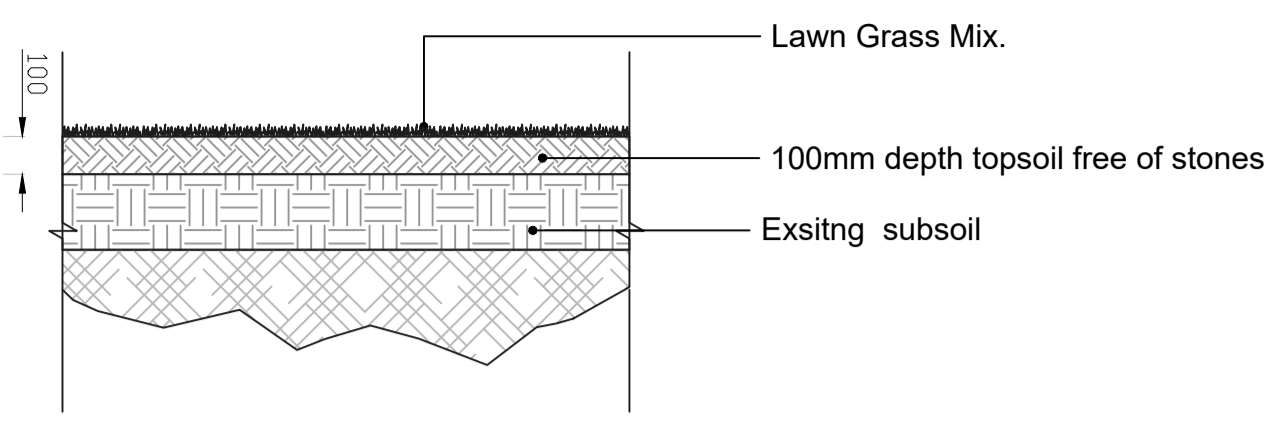


Lawn Seed Mix

Aniset Strong Creeping red fescue	40%
Raisa Chewings Fescue	30%
Mentor Hard Fescue	18%
Highland Bent Grass	5%

03 GRASS SEED MIX
 SCALE 1 : 20

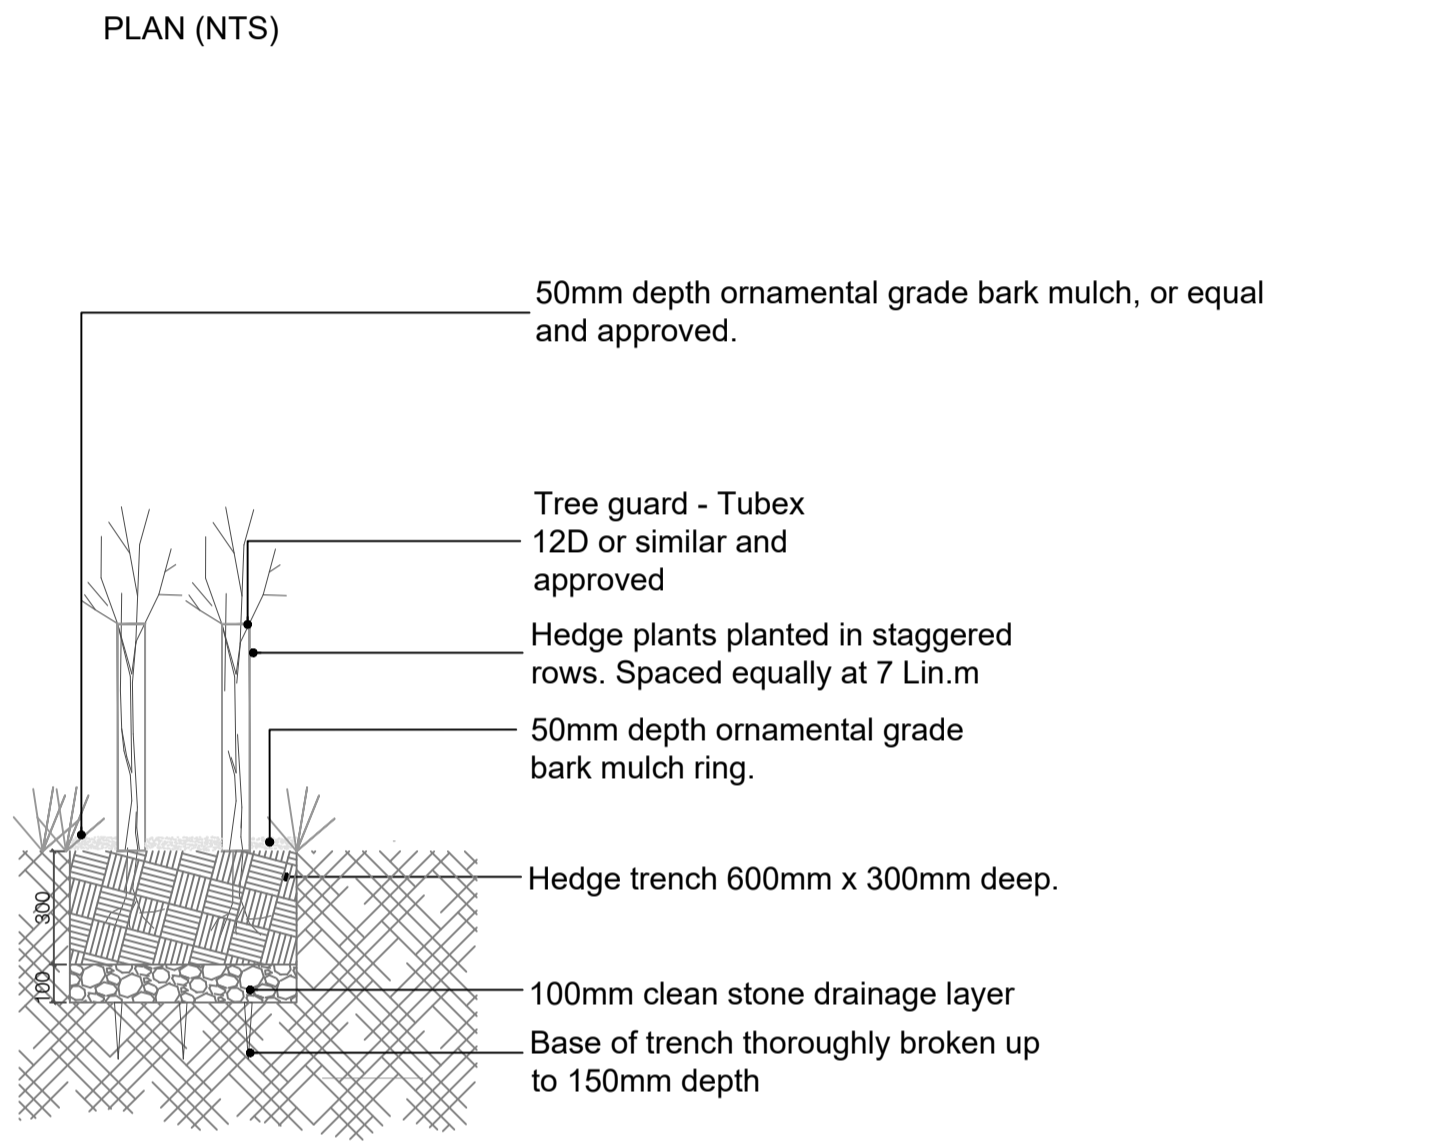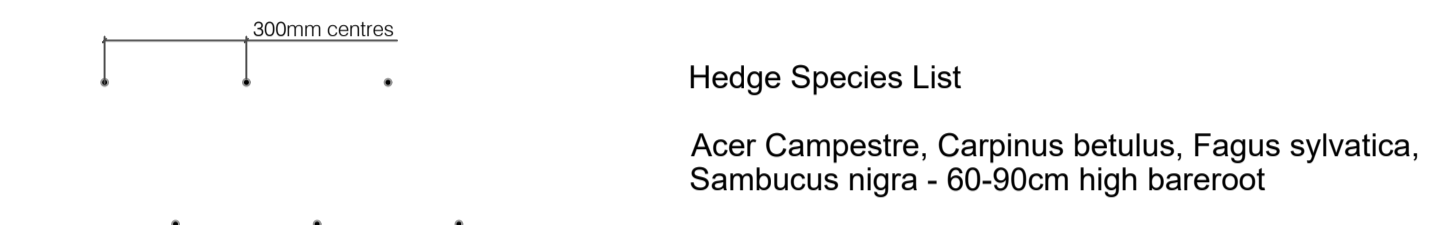

04 HEDGE
 SCALE 1 : 20

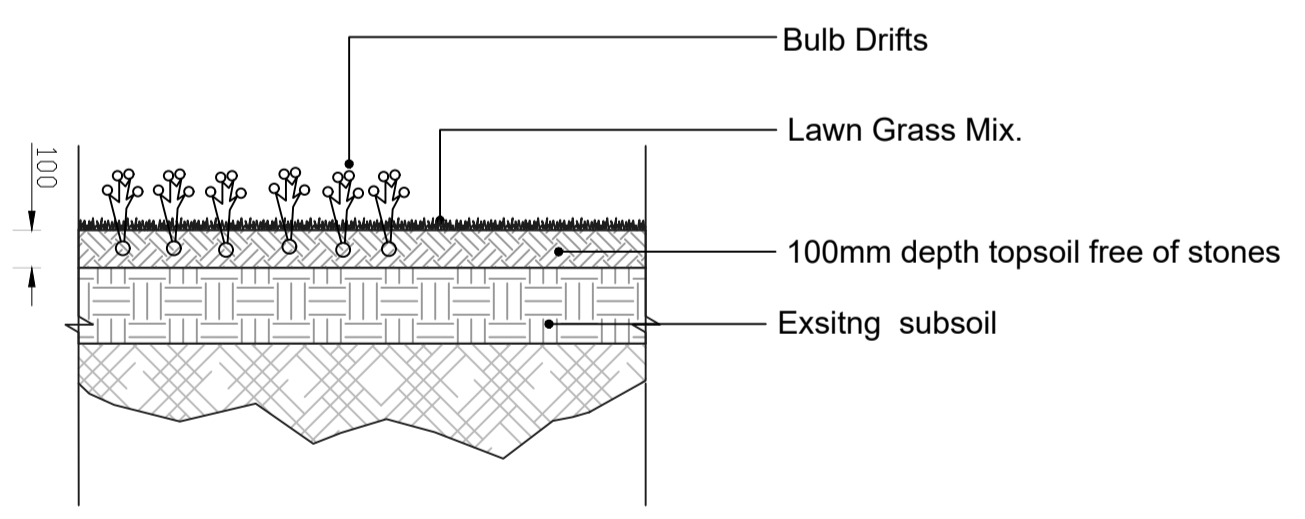

Bulb Mix Schedule

6000No. Narcissus Bulbs 1000 each (Early Flame, February Gold, Bulbocodium, Sir Winston Churchill, Jack Snipe, Lady Sainsbury) - Planted in September in drifts of 250No-500No.


5000No. Spring Corcus 1000 each (Tommasinianus, Biflorus Blue Pearl, Ruby Giant, Chrysanthus 'Snow Bunting', Sieber Tricolour) Mixed and Planted in September in drifts of 500No.

700No. Galanthus nivalis Planted in July in drifts of 100No.

5000No. Autumn Corcus 2500 each (Speciosus, Speciosus alba) Mixed and Planted in July in drifts of 500No.

Setting out to be agreed with Landscape Architect on Site.

02 Bulb Planting
 SCALE 1 : 20

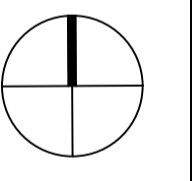

PROJECT	Kildonan Park		
SUBJECT	DETAILS SHEET 4		
DATE	23 Mar 2021	DRAWN BY	EO'G
SCALE	AS @ A1	CHECKED BY	PL
DRAWING NUMBER	603080-LA-DL-303	REVISION	-
Project Number	603080	Status	B
A - PRELIMINARY	B - ISSUED FOR PLANNING	C - ISSUED FOR DESIGN INFORMATION	D - ISSUED FOR TENDER
E - ISSUED FOR APPROVAL	F - ISSUED FOR CONSTRUCTION	G - AS BUILT	

Last saved by: 42942/2022-02-16 | Last Priced: 2022-02-16
 Filename: C:\USERS\22942\ONE DRIVE - DUBLIN CITY COUNCIL\DOCUMENTS\KILDONAN\ SHEETS\603080-LA-DL-303.DWG