



NOTES:
 This drawing is the copyright of Dublin City Council. It must not be copied or reproduced without written consent. Only figured dimensions are to be taken from this drawing. All contractors must visit the site and be responsible for taking and checking all dimensions related to the works shown on this drawing.

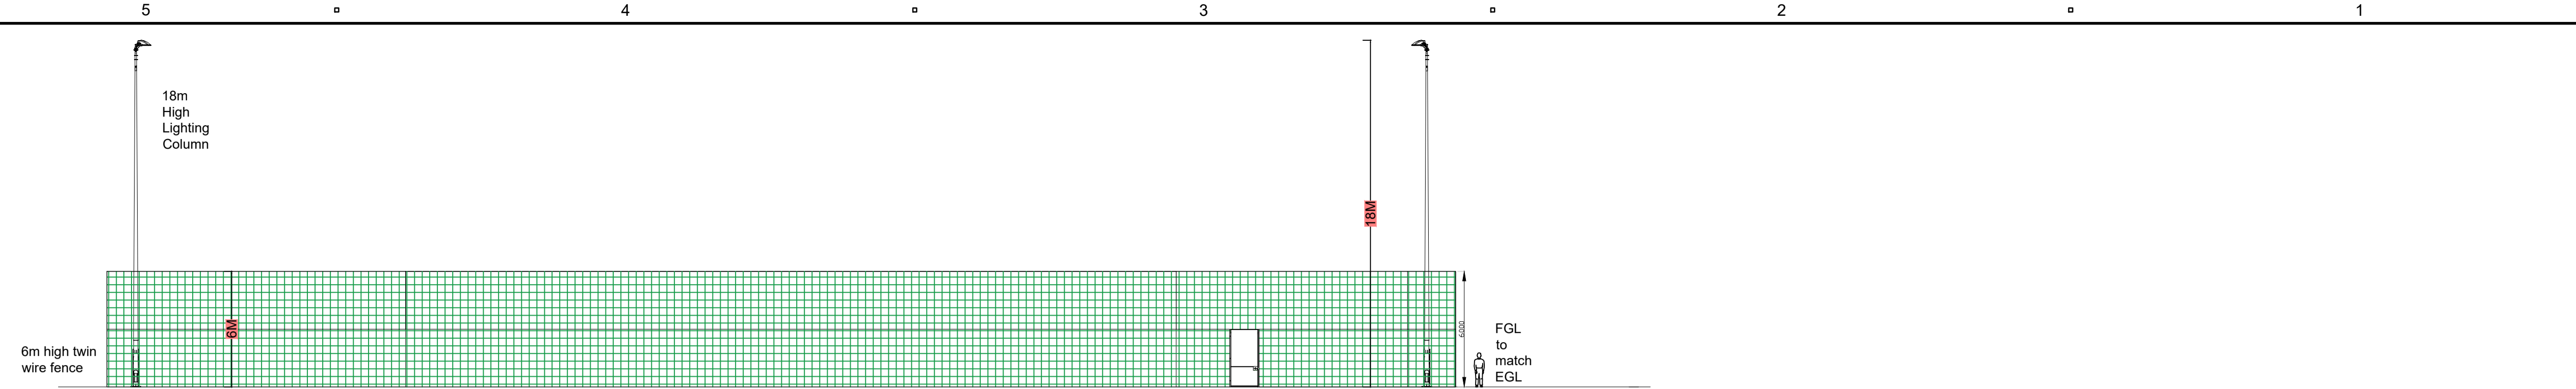

01 ALL WEATHER PITCH CROSS SECTION (At Goals)
 SCALE 1 : 200

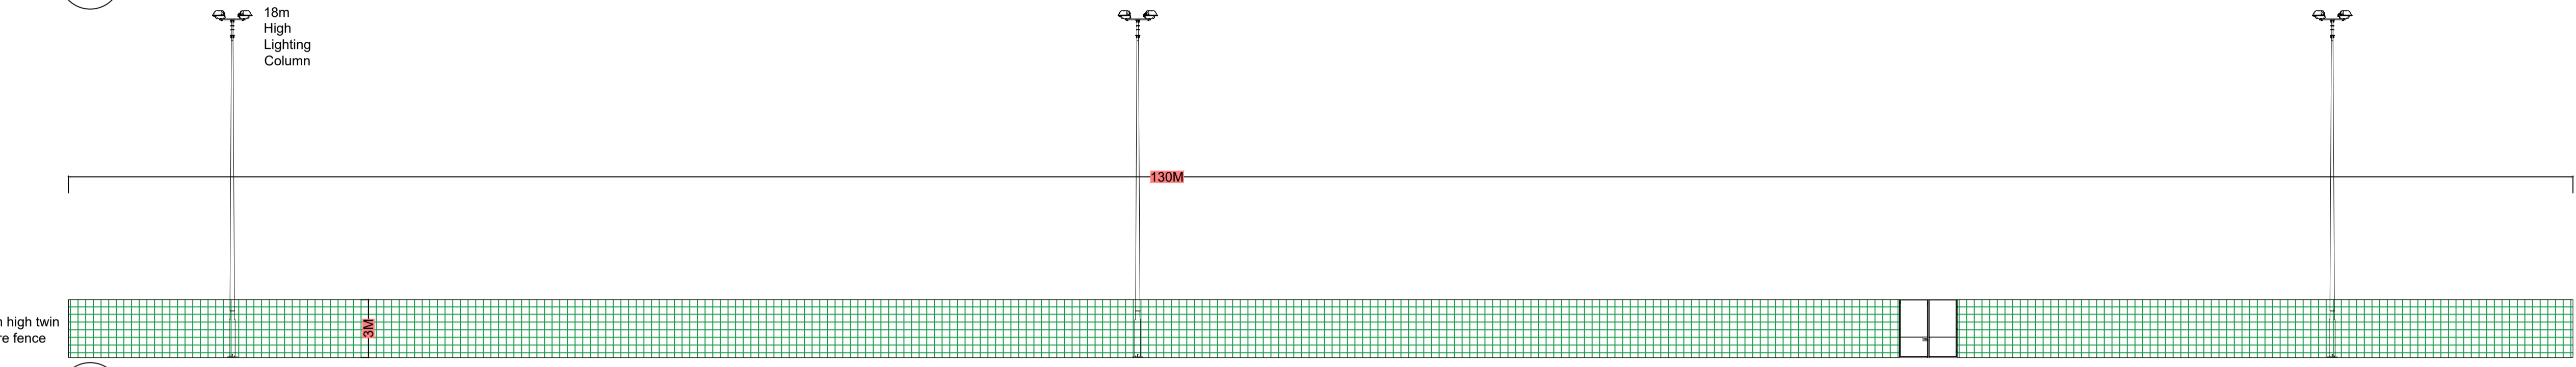


02 ALL WEATHER PITCH LONG SECTION
 SCALE 1 : 200

DOUBLE WIRE SPORTS PANEL & NET SYSTEM.
 HOT DIPPED GALVANISED AND PLASTIC COATED RECTANGULAR MESH. ERECTED ON SQUARE POST SYSTEM.

FINISH:
 COLOUR: RAL 6005

SINGLE GATE DESCRIPTION

GATE HEIGHT:
 2400mm
 GATE WIDTH:
 1200mm

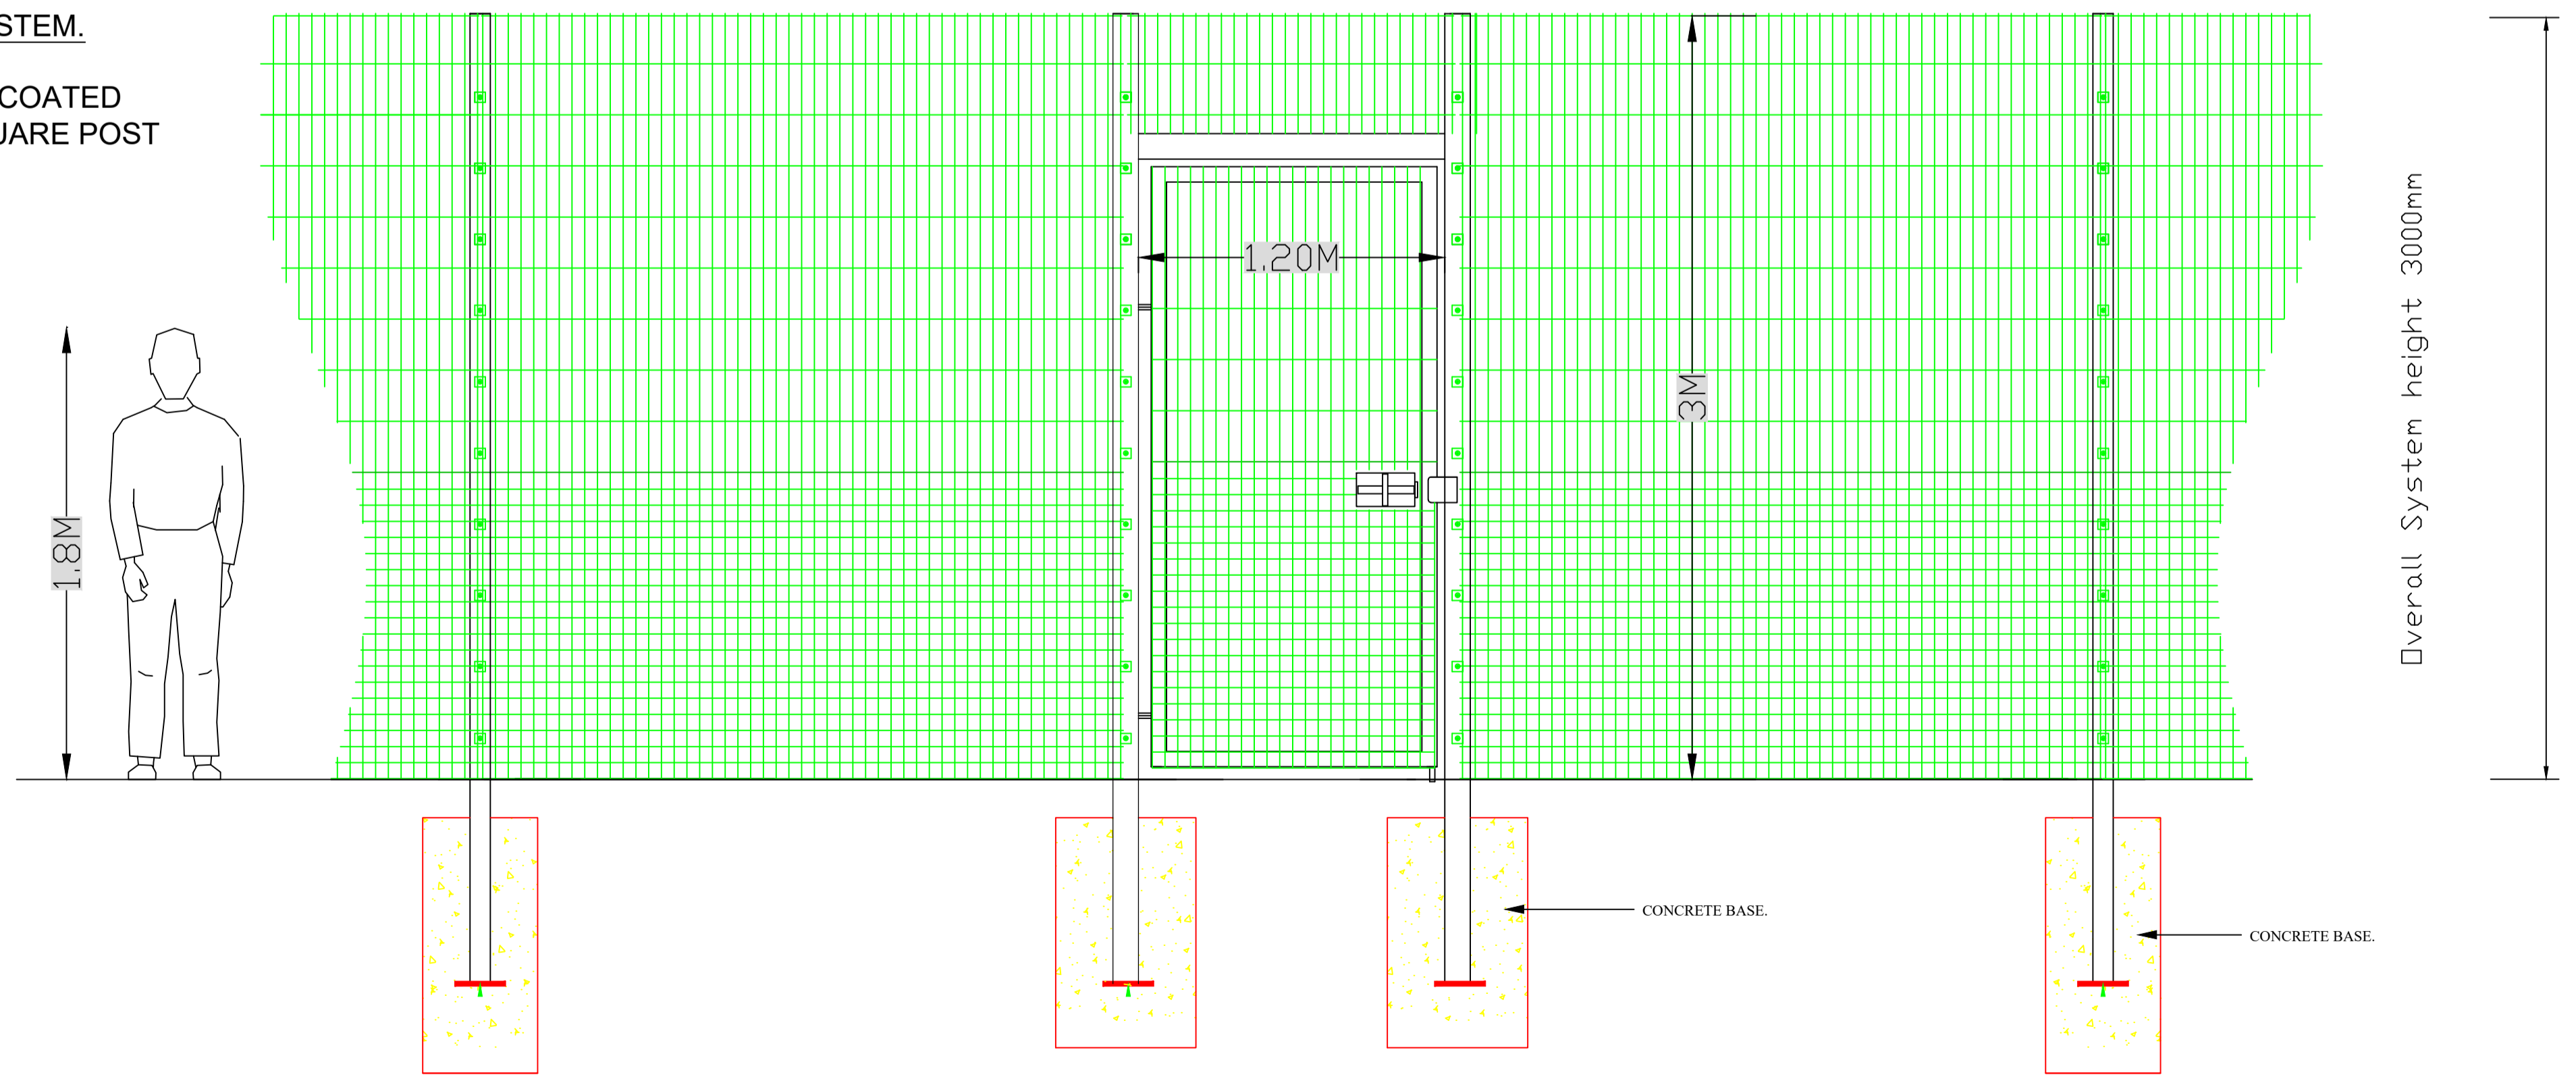

03 ALL WEATHER PITCH FENCE AND GATE
 SCALE 1 : 20

Part 8 Issue

Rev A - Nov 2023 - No netting just fence



PROJECT
Martin Savage Park

SUBJECT
DETAILS SHEET 1

DATE	October 2023	DRAWN BY	EO'G
SCALE	AS @ A1	CHECKED BY	LM
DRAWING NUMBER	MSP-LA-DL-300	REVISION	A
Project Number	000	Status	B
<small> A - PRELIMINARY B - ISSUED FOR PLANNING C - ISSUED FOR DESIGN INFORMATION D - ISSUED FOR TENDER E - ISSUED FOR APPROVAL F - ISSUED FOR CONSTRUCTION G - AS BUILT </small>			

Last saved by: 42942/2023-12-19 | Last Priced: 2023-12-19
 Filename: C:\USERS\42942\ONEDRIVE - DUBLIN CITY COUNCIL\DOCUMENTS\MARTIN SAVAGE PARK\CAD\SHETS\603080-LA-DL-300.DWG