

NOTES:  
 This drawing is the copyright of Dublin City Council. It must not be copied or reproduced without written consent. Only figured dimensions are to be taken from this drawing. All contractors must visit the site and be responsible for taking and checking all dimensions related to the works shown on this drawing.


**DOUBLE WIRE SPORTS PANEL & NET SYSTEM.**  
 HOT DIPPED GALVANISED AND PLASTIC COATED RECTANGULAR MESH. ERECTED ON SQUARE POST SYSTEM.

**FINISH:**  
**COLOUR: RAL 6005**

**DOUBLE GATE DESCRIPTION**

**GATE HEIGHT:**  
 3000mm OVERALL HEIGHT

**GATE WIDTH:**  
 3500 mm

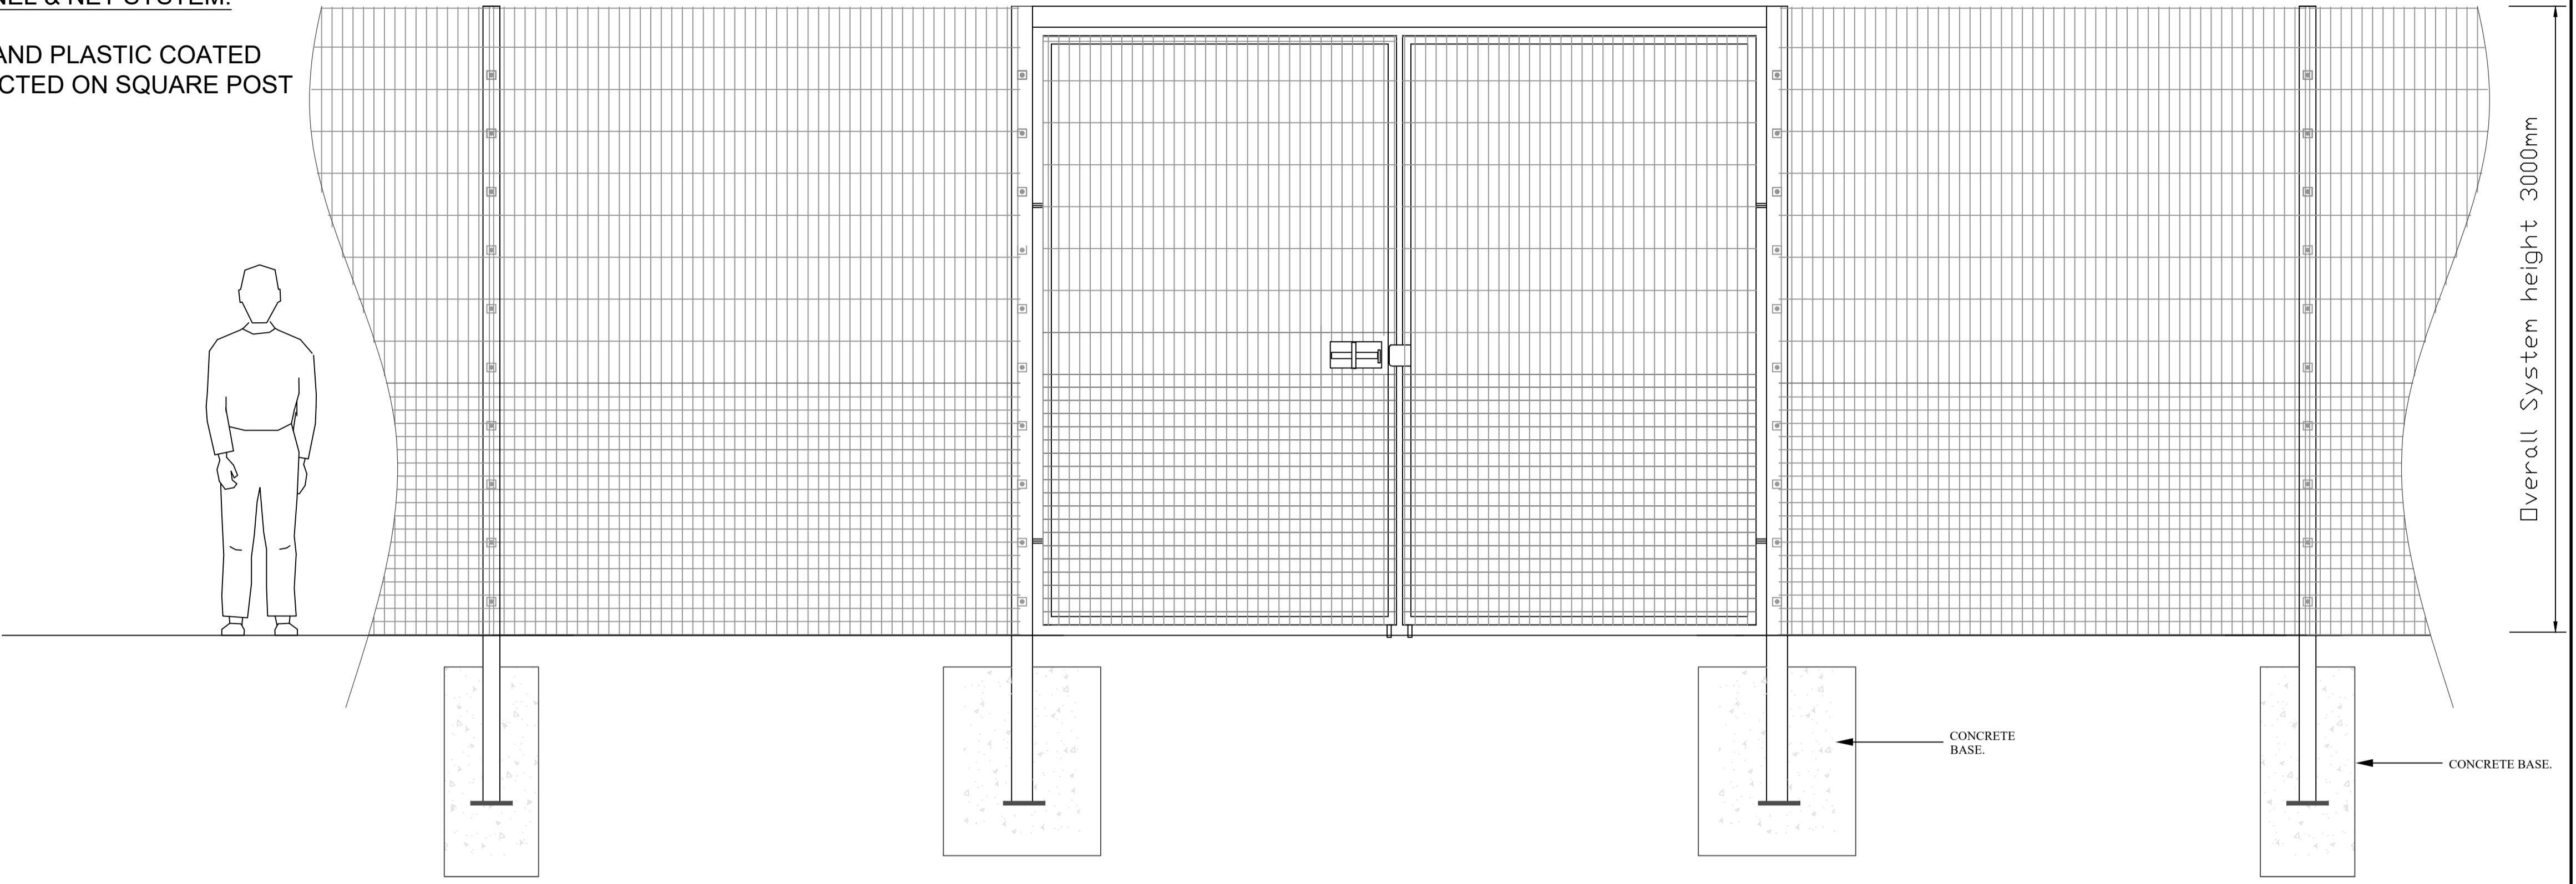

01 ALL WEATHER PITCH FENCE AND VEHICLE GATE  
 SCALE 1 : 20

Part 8 Issue


**DOUBLE WIRE SPORTS PANEL & NET SYSTEM.**  
 HOT DIPPED GALVANISED AND PLASTIC COATED RECTANGULAR MESH. ERECTED ON SQUARE POST SYSTEM.

**FINISH:**  
**COLOUR: RAL 6005**


**SINGLE GATE DESCRIPTION**

**GATE HEIGHT:**  
 2400mm


**GATE WIDTH:**  
 1200mm

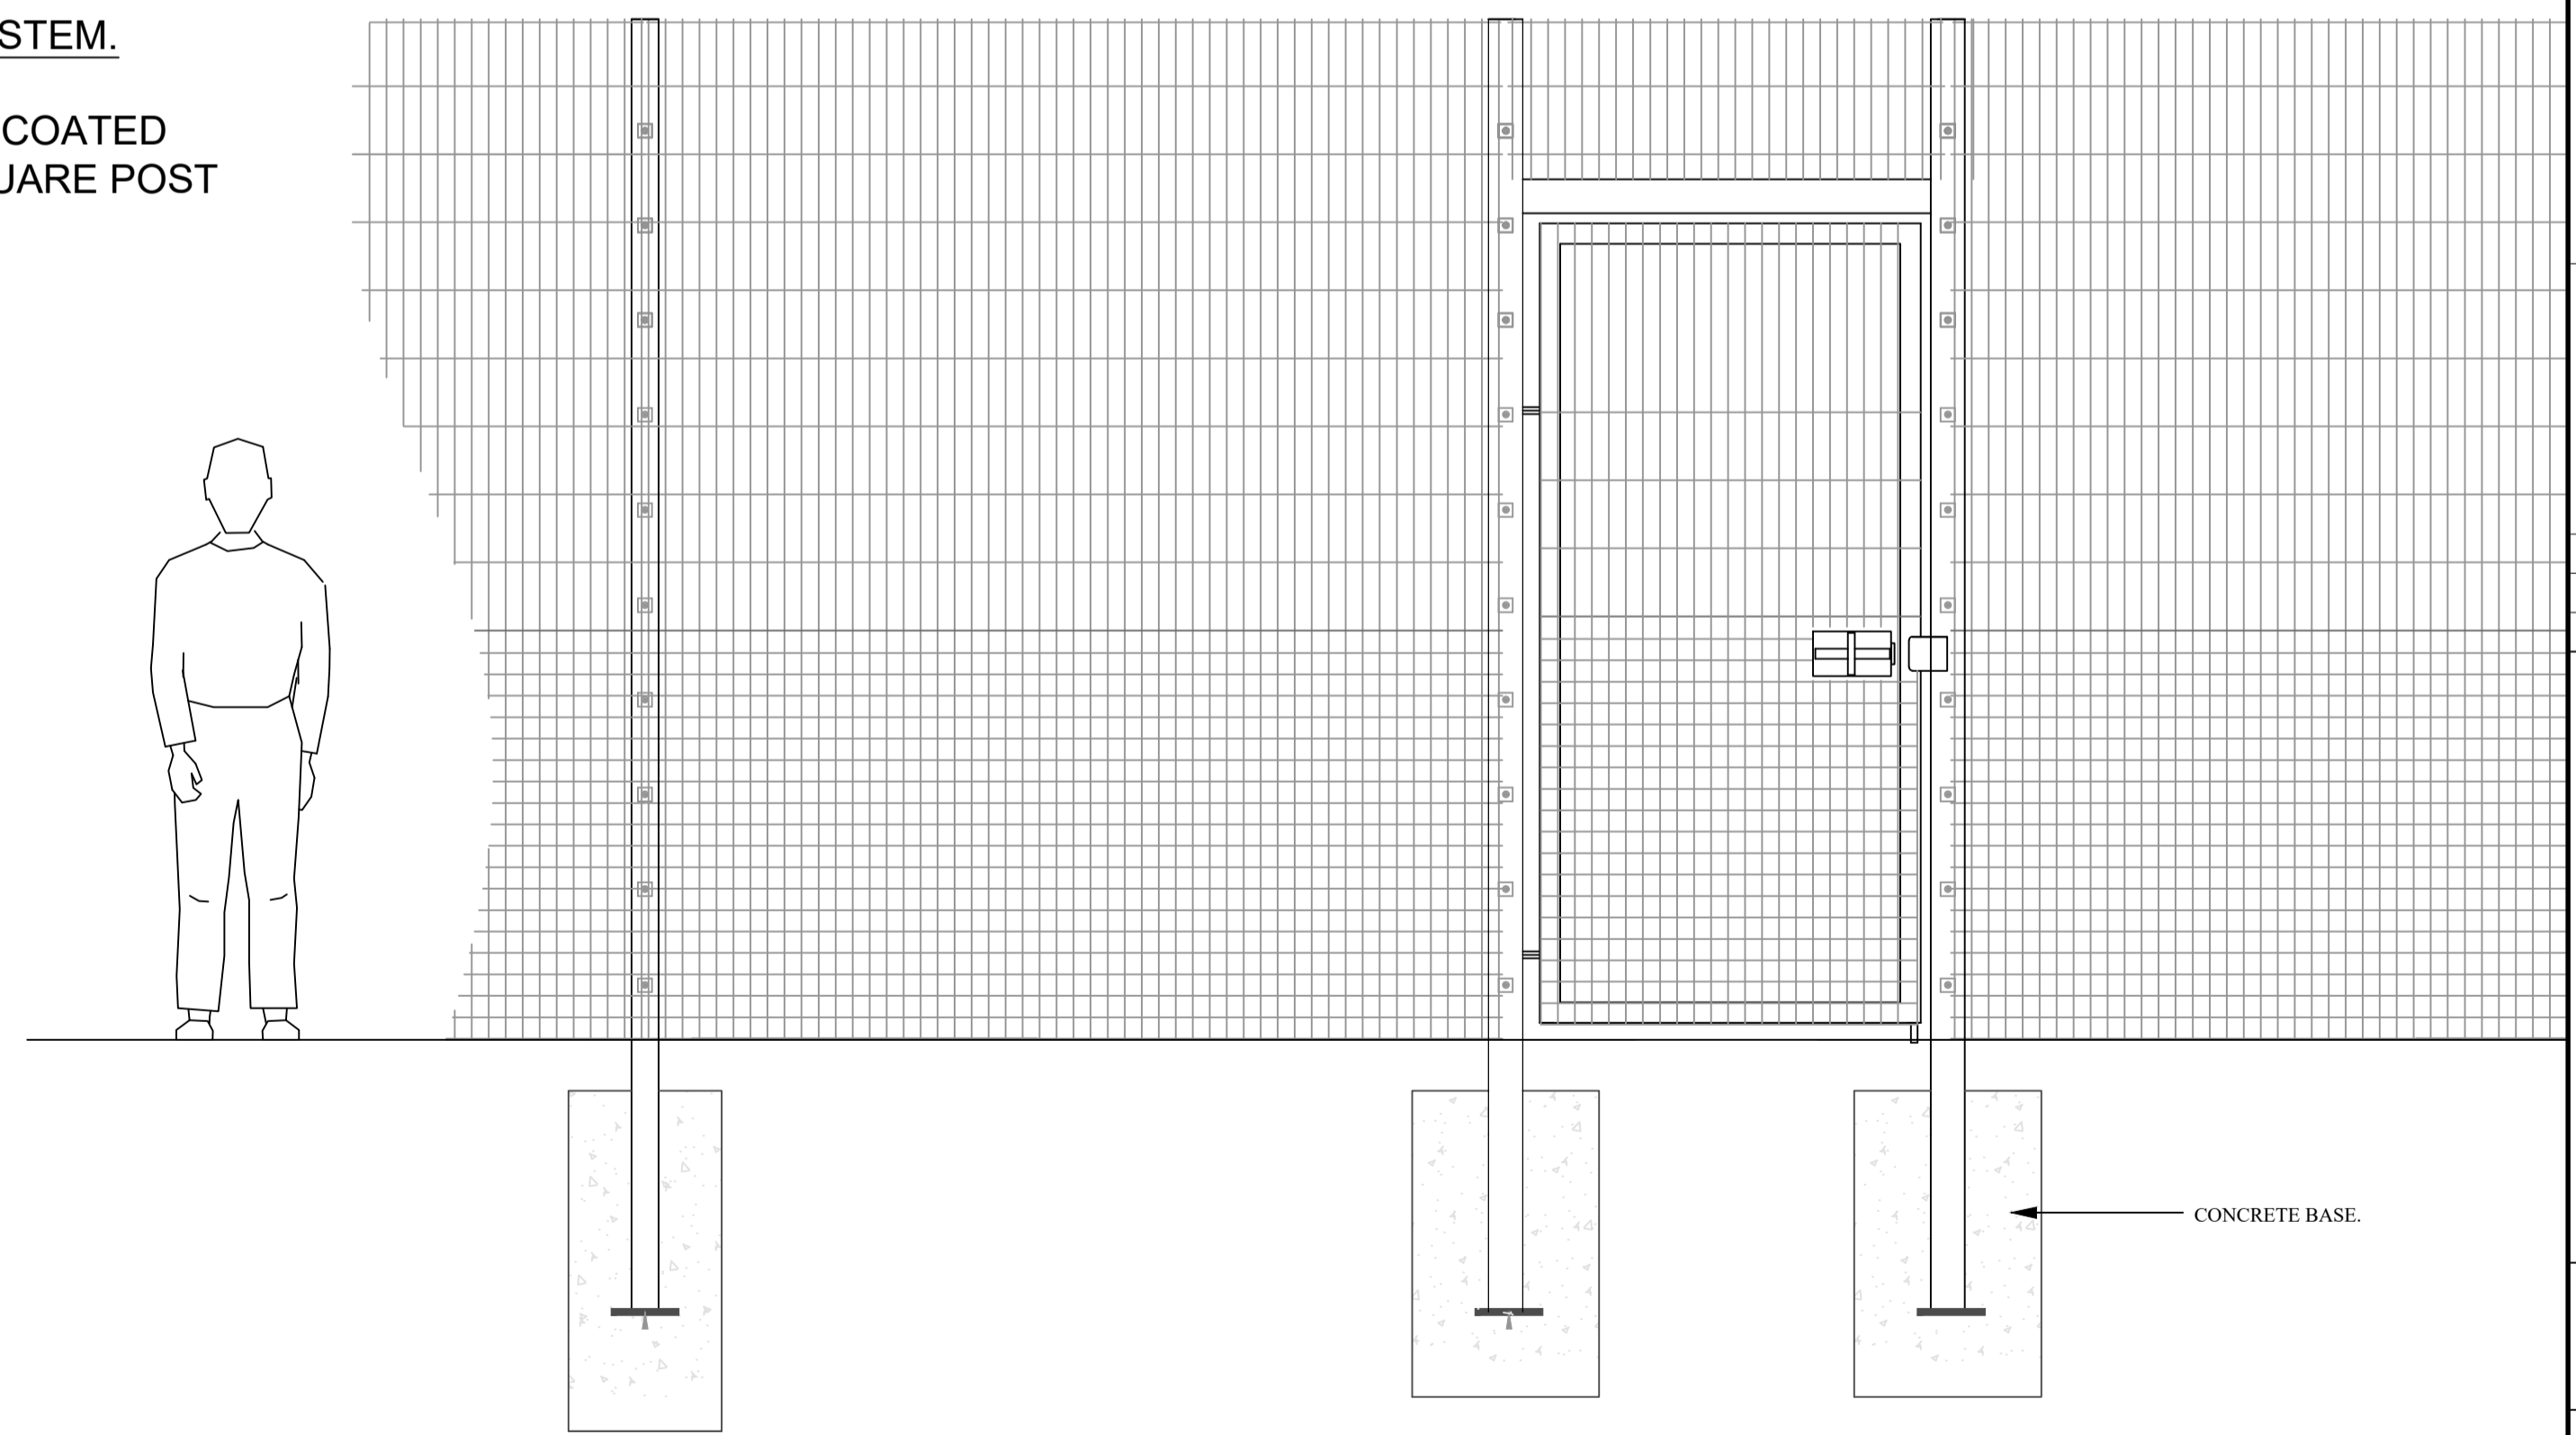

03 ALL WEATHER PITCH FENCE AND GATE  
 SCALE 1 : 20

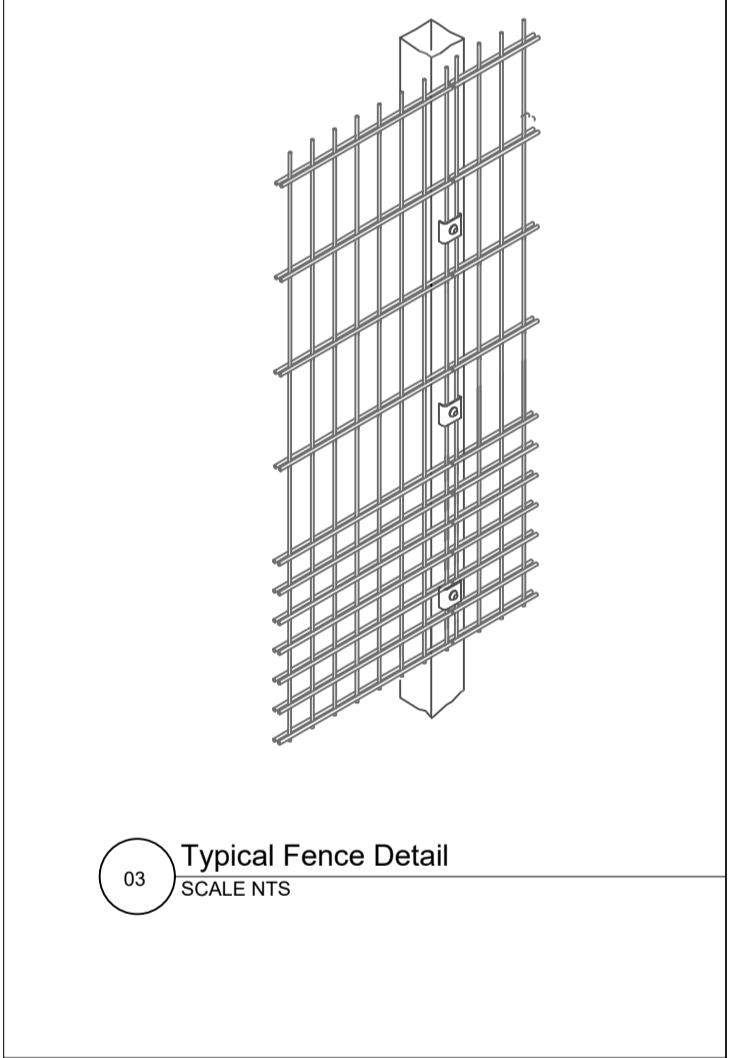

03 Typical Fence Detail  
 SCALE NTS

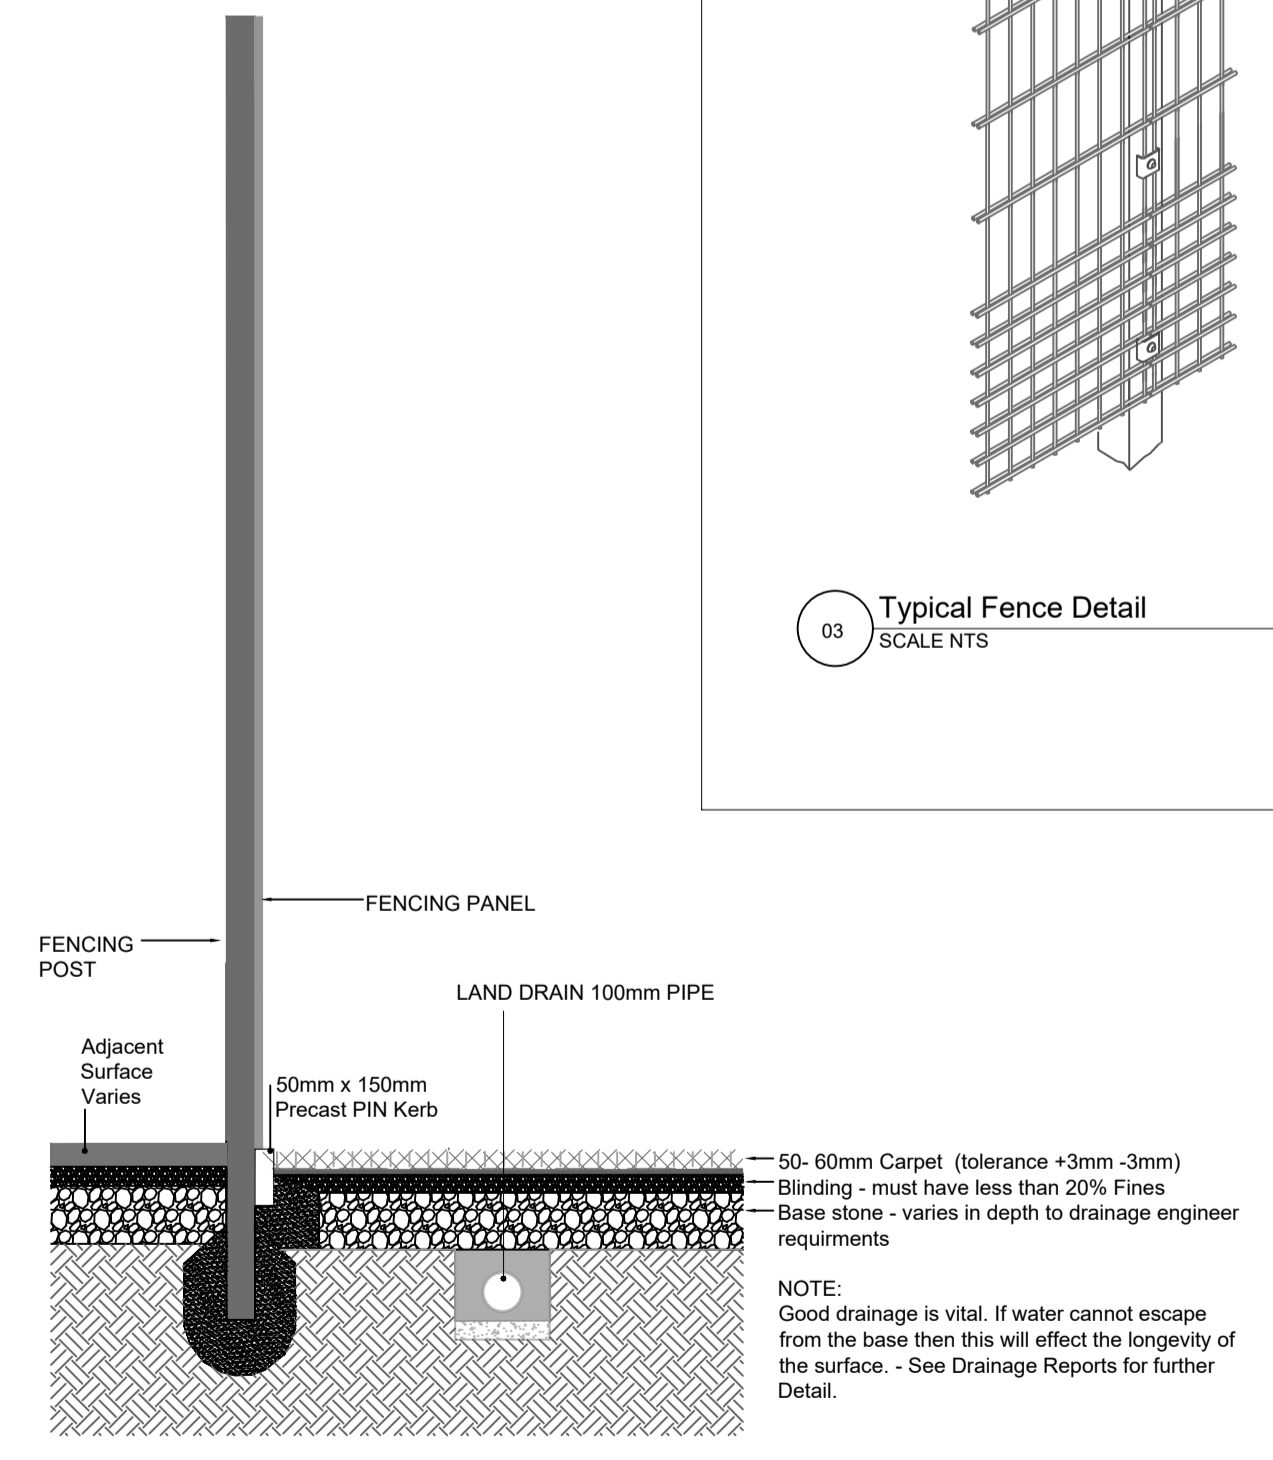

02 TYPICAL ALL WEATHER PITCH BUILD UP  
 SCALE 1 : 20



PROJECT		Martin Savage Park	
SUBJECT		DETAILS SHEET 2	
DATE	October 2023	DRAWN BY	EO'G
SCALE	AS @ A1	CHECKED BY	LM
DRAWING NUMBER	MSP-LA-DL-301	REVISION	-
Project Number	000	Status	B
A - PRELIMINARY	B - ISSUED FOR PLANNING	C - ISSUED FOR DESIGN INFORMATION	D - ISSUED FOR TENDER
E - ISSUED FOR APPROVAL	F - ISSUED FOR CONSTRUCTION	G - AS BUILT	

Last saved by: 42942/2023-12-19 | Last Priced: 2023-12-20  
 Filename: C:\USERS\2942\ONE\DRIVE - DUBLIN CITY COUNCIL\DOCUMENTS\MARTIN SAVAGE PARK\CAD\SHETS\603080-LA-DL-301.DWG