



Last saved by: 42942/2023-10-16 | Last Priced: 2023-11-13
 Filename: C:\USERS\42942\ONEDRIVE - DUBLIN CITY COUNCIL\DOCUMENTS\MARTIN SAVAGE PARK\CAD\SHETS\603080-LA-DL-302.DWG

5 4 3 2 1



NOTES:
 This drawing is the copyright of Dublin City Council. It must not be copied or reproduced without written consent. Only figured dimensions are to be taken from this drawing. All contractors must visit the site and be responsible for taking and checking all dimensions related to the works shown on this drawing.

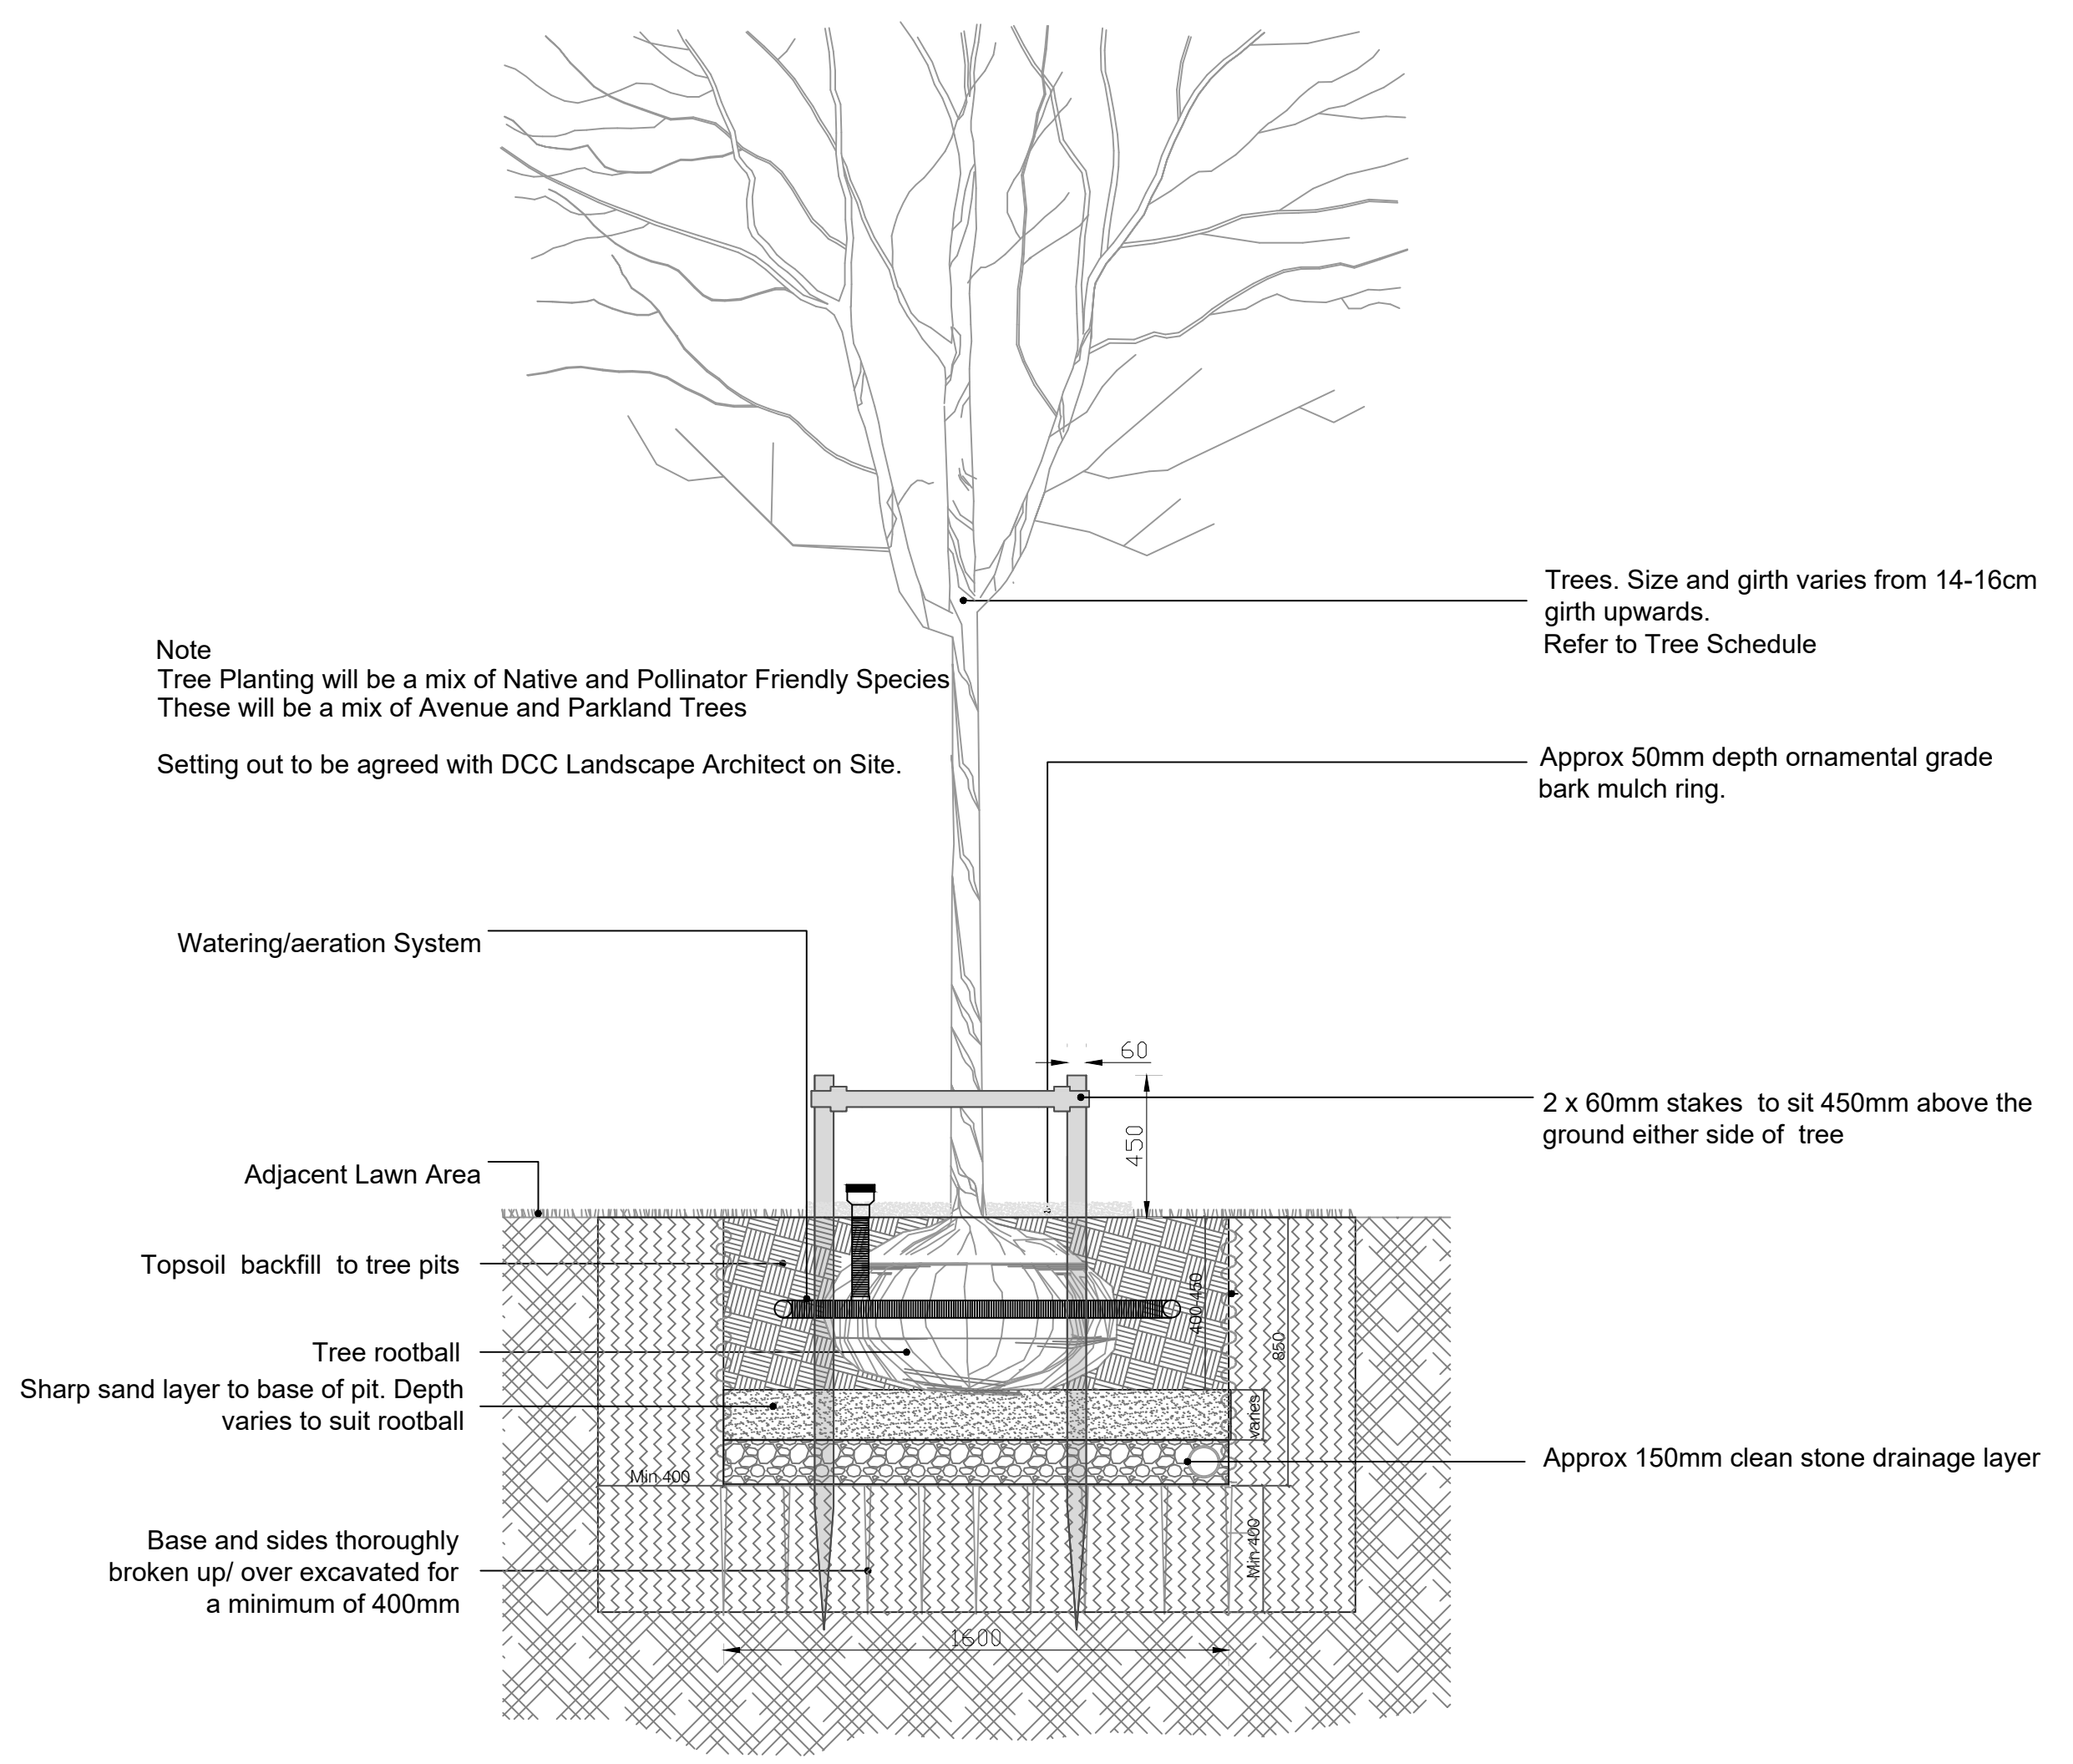


01 TYPICAL TREE PLANTING DETAIL
 SCALE 1 : 20

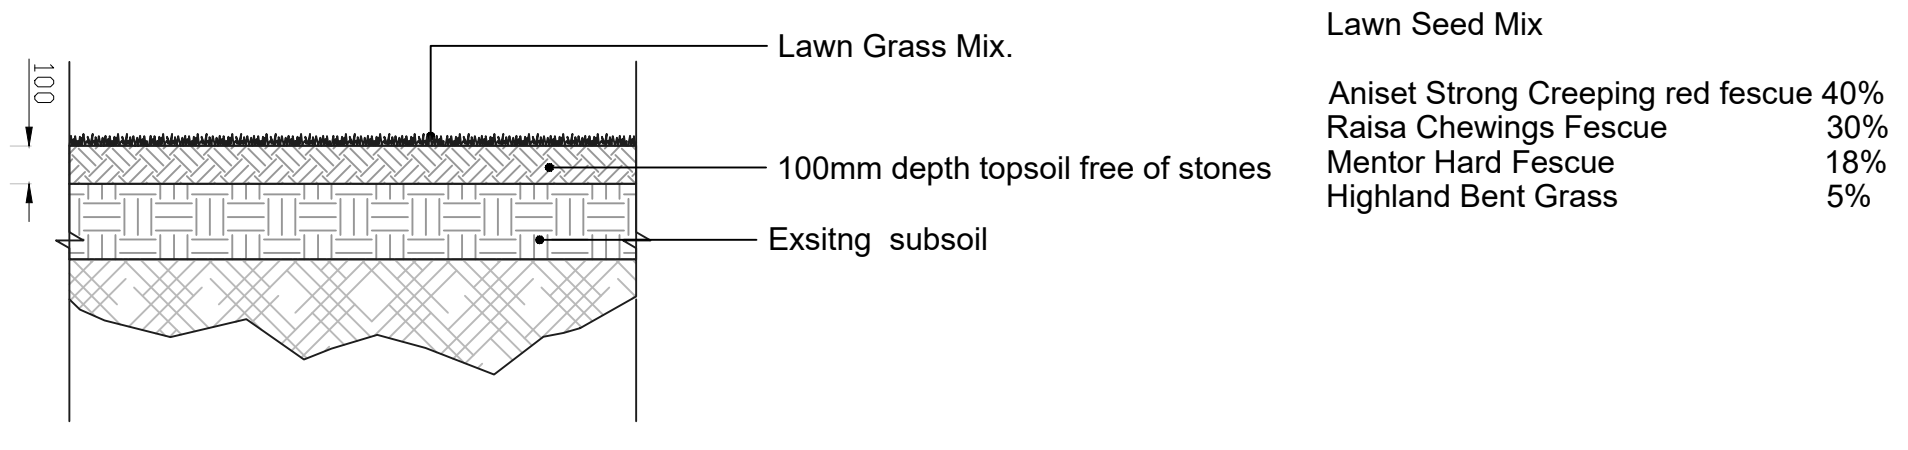

03 GRASS SEED MIX
 SCALE 1 : 20

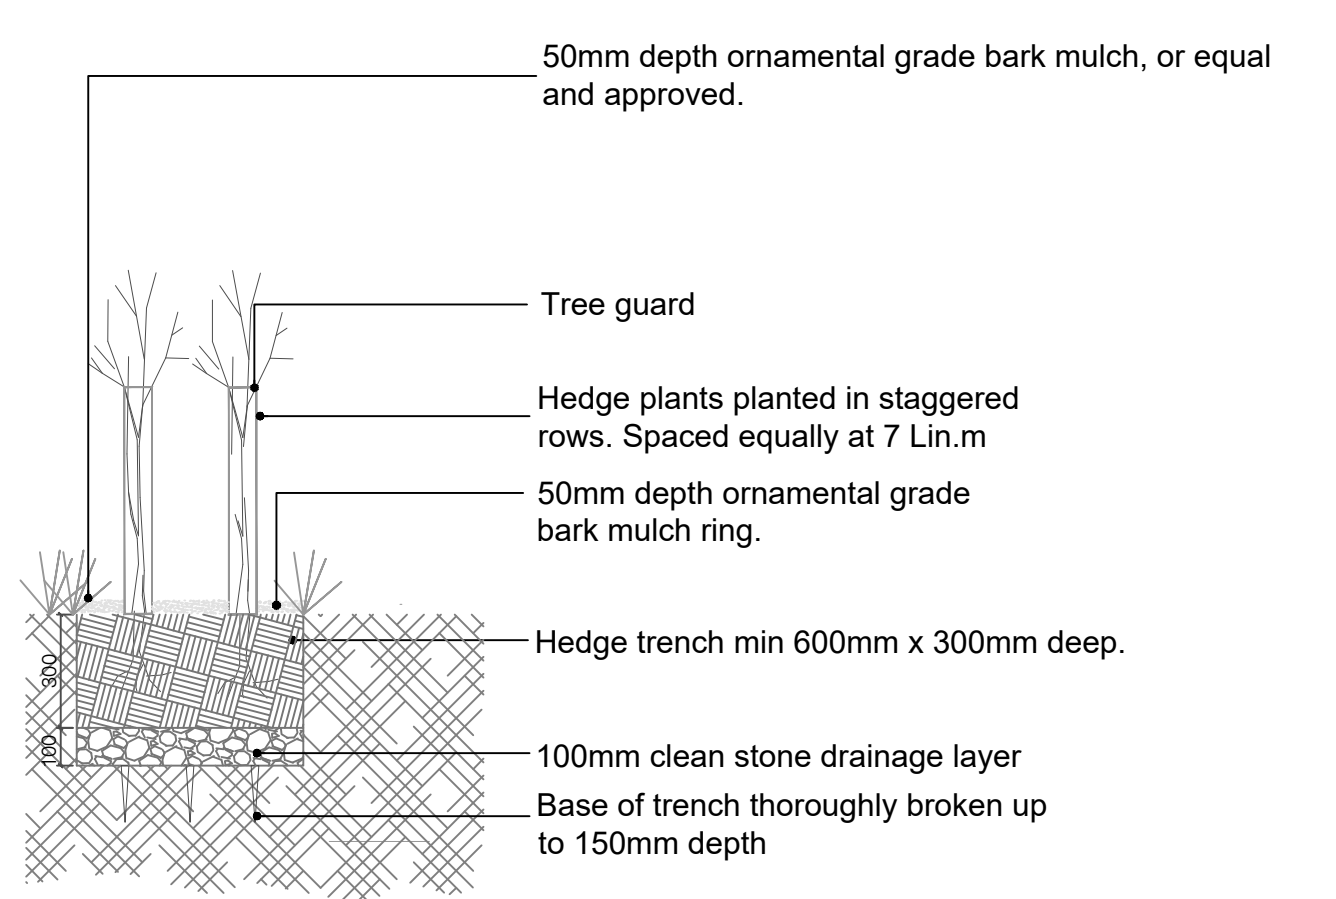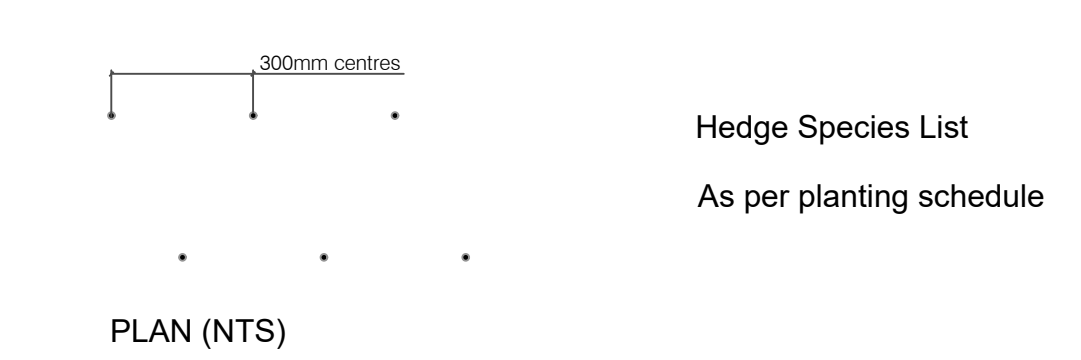

04 NATIVE HEDGE
 SCALE 1 : 20

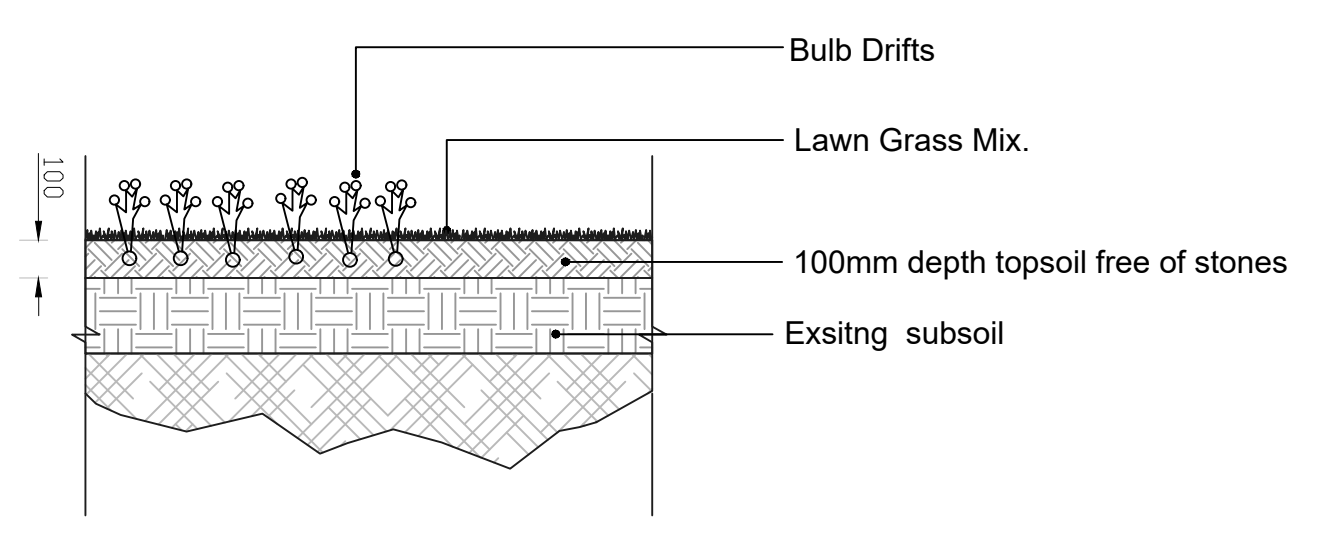

02 Bulb Planting
 SCALE 1 : 20

Bulb Mix Schedule

6000No. Narcissus Bulbs 1000 each (Early Flame, February Gold, Bulbocodium, Sir Winston Churchill, Jack Snipe, Lady Sainsbury) - Planted in September in drifts of 250No-500No.


5000No. Spring Corcus 1000 each (Tommansinianus, Biff orus Blue Pearl, Ruby Giant, Chrysanthus 'Snow Bunting', Sieberi Tricolour) Mixed and Planted in September in drifts of 500No.

700No. Galanthus nivalis Planted in July in drifts of 100No.

5000No. Autumn Corcus 2500 each (Speciosus, Speciosus alba) Mixed and Planted in July in drifts of 500No.

Setting out to be agreed with Landscape Architect on Site.

Part 8 Issue

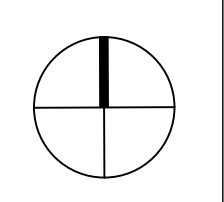

Greening The City
 Parks & Landscape Services

Comhairle Cathrach
 Bhaile Átha Cliath
 Dublin City Council

PROJECT	Martin Savage Park		
SUBJECT	DETAILS SHEET 3		
DATE	Oct 2023	DRAWN BY	EO'G
SCALE	AS @ A1	CHECKED BY	LM
DRAWING NUMBER	MSP-LA-DL-302	REVISION	-
Project Number	000	Status	B
A - PRELIMINARY	B - ISSUED FOR PLANNING	C - ISSUED FOR DESIGN INFORMATION	D - ISSUED FOR TENDER
E - ISSUED FOR APPROVAL	F - ISSUED FOR CONSTRUCTION	G - AS BUILT	

5 4 3 2 1