




- Key**
- Existing Trees Retained
  - Existing Trees Removed (39No. Trees Removed)
  - Existing Trees Removed Poor Health (6No. Trees Removed)
  - Proposed Trees (95No. See Planting Schedule)
  - Proposed Ornamental Planting (See Planting Schedule)
  - Proposed Bulb Planting (See Planting Schedule)
  - Proposed Hedgerow (750 Linn in See Planting Schedule)
  - Lawn Grass (Existing)
  - Synthetic Pitch (with fencing, netting and lighting)
  - Tarmac Path (Existing or Widened)
  - Tarmac Path (Proposed, See notes)
  - Cycle Stands (34No. In total)
  - Flood Lighting (See detail plan and notes on use and bats)
  - Proposed Bat Friendly Lighting (along northern path, see notes)
  - Play Area and Safety Surface (see notes)
  - Seating
  - Zone for Swale Widening

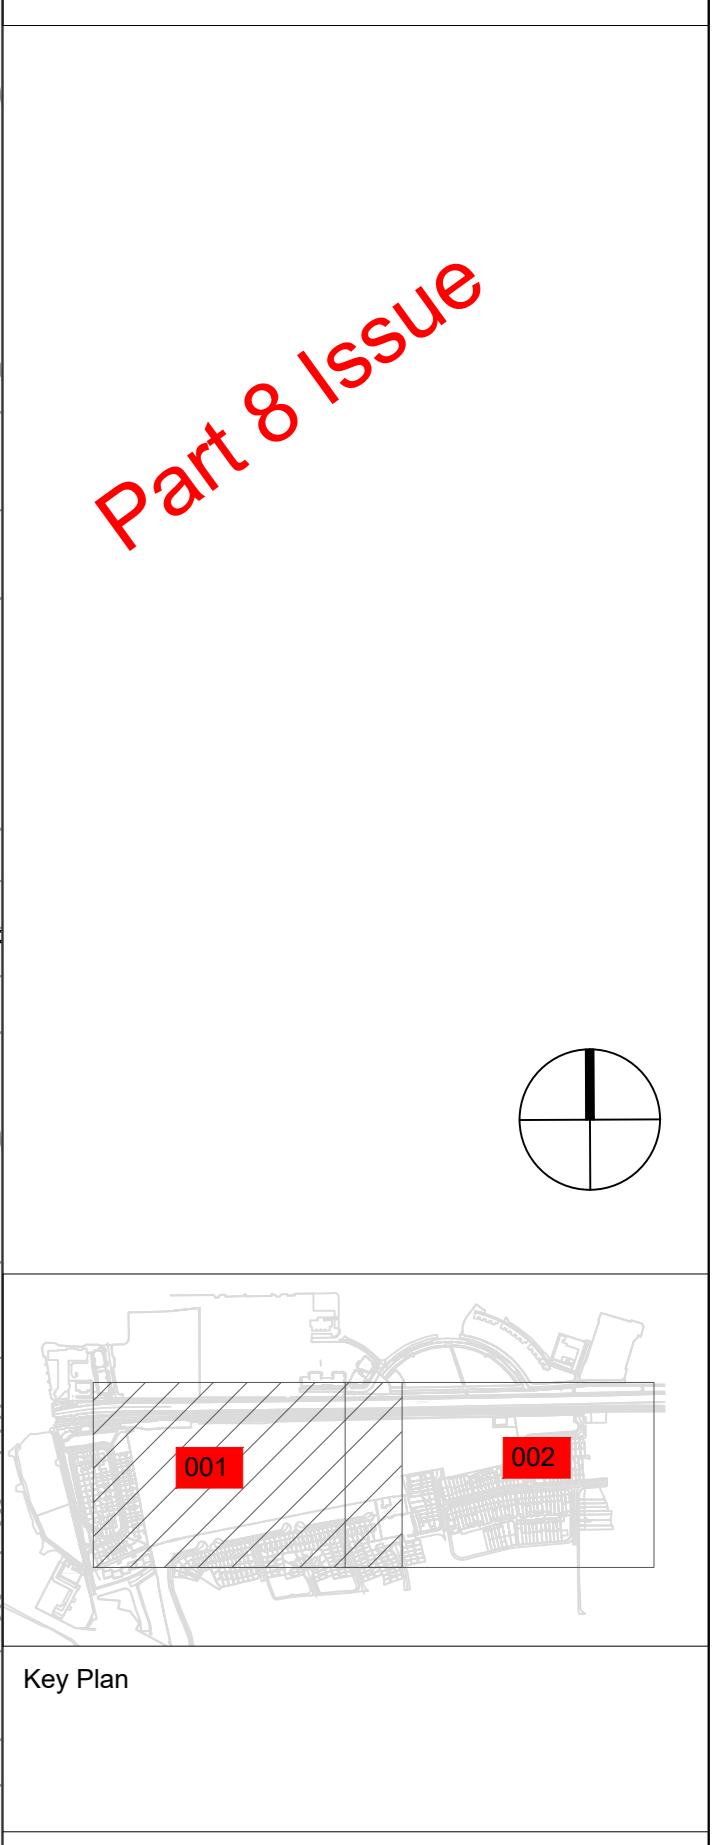

01 General Arrangement Plan West Side of Park  
SCALE 1:500 @ A0

**Notes**

- Soft Landscape Schedule:**
- 95 Proposed Trees all rootball mix of below
- Acer Campestre 14-16cm girth r/b
  - Acer platanoides 14-16cm girth r/b
  - Aesculus hippocastanum 14-16cm girth r/b
  - Alnus glutinosa 14-16cm girth r/b
  - Amelanchier lamarkii multi stem 2.5m high r/b
  - Betula pubescens 14-16cm girth r/b
  - Alnus glutinosa 14-16cm girth r/b
  - Corylus colurna 14-16cm girth r/b
  - Fagus Dawyck 14-16cm girth r/b
  - Liquidambar styraciflura 14-16cm girth r/b
  - Malus sylvestris 14-16cm girth r/b
  - Prunus padus 14-16cm girth r/b
  - Sorbus aucuparia 14-16cm girth r/b

- Native Hedge Mix (750L in m)**  
Whips @500mm centers 1+1  
Crataegus, Salix, Prunus, Acer, Fagus, Ilex, Malus
- Mixed Pollinator Planting Community Garden**  
Geranium, Johnsons Blue 2L c/g 10 sq.m  
Nepeta Walkers Low 2L c/g 6 sq.m  
Nepeta nuda albiflora 2L c/g 6 sq.m  
Pervoskia atriplicifolia 3L c/g 6 sq.m  
Pervoskia atriplicifolia Blue Spire 7.5L c/g 6 sq.m  
Lavandula ang. 'Hidcote' 5L c/g 8 sq.m  
Santolina chamaecyparissus 3L c/g 8 sq.m  
Crocosmia 'George Davison' 2L c/g 10 sq.m  
Rosmary Miss Jessopps 2L c/g 4 sq.m  
Verbena bonariensis 5cm c/g  
Hebe rakaeensis 10L c/g @ 300mm centres  
Cotoneaster francheti 10L c/g 60cm high

- Spring Corcus 1000 each (Tommanianianus, Biflorus Blue Pearl, Ruby Giant, Chrysanthus 'Snow Bunting', Sieben Tricolour) Mixed and Planted in September in drifts of 500No.
- 700No. Galanthus nivalis Planted in July in drifts of 250No.
- Autum Corcus 2500 each (Speciosus, Speciosus alba) Mixed and Planted in July in drifts of 500No

**Hard Landscape Notes:**

**Lighting:**

All Weather and GAA Field Flood Lighting as per the separate drawings. Final Construction detail will be in conjunction with Ecologist to ensure that the lighting does not impact on Bats. Lighting will have restricted times of use until 22.00 hours and will follow Guidance Note 8 Bats and Artificial Lighting GN08-2023 published by Bat Conservation Trust and Institution of Lighting Professionals, and ILP Publication 1 for the reduction of obtrusive light GN01-2021. This may result in reduced lighting levels and/or hours of use than what is currently on the plans and planning report.

Proposed lighting along northern path connecting Ashdown Train Station to Glendhu Park will be Bat Friendly. Setting out and details in agreement with Ecologist.

Cows and lighting type will allow a high level of

control of the timing of lighting, the direction of lighting and energy consumption minimisation.

The lighting control chosen shall allow for lights to with control systems to allow dimming / switching off and activation during certain times of the night.

All fittings shall be LED light fittings which seek to limit attractiveness to insects.

The height of the fitting and setting out will ensure that Guidance Note 8 Bats and Artificial Lighting GN08-2023 published by Bat Conservation Trust and Institution of Lighting Professionals will be adhered to. The Parks department will work with the public lighting department in order to get the best possible lighting solution in terms of Lux, Bats, installation and long term maintenance.

**Furniture Elements**

Sheffield Bicycle Stands with Grade 319 Stainless Steel, root fixed into ground surrounded by self binding gravel

Benches to be hardwood, root fixed and with a mix with and without arms and back rests.

**Play Elements**

Swing: with basket seating

Slide: built into grass hill combined with informal nature play elements.

Giant Revolving Disk: allow for multiple children play at same time.

Wooden Climbing Stack: Allow climbing, balance and movement in one element.

Hut Combination: allow climbing, slide and

imagination in single element.

Play area set within informal nature based setting, fenced to provide safety.

**Kempton Entrance**  
Existing fencing will be opened in two locations to allow greater permeability into the park and allow people from Kempton to access the Ashdown train station by foot and the park area including the new play area.

**Perimeter Path**  
The addition of a path around the playing fields (to the south and west) will provide informal recreation to a greater number of people. This creates a 1.1km loop and could be used by those wishing to walk or run. A number of benches have been provided to provide rest opportunities especially for those with reduced mobility.

**Tarmac Paths**

As a general note many of the tarmac paths will be installed using a no dig system to protect existing tree roots, this work will be supervised by an arborist to ensure trees are not compromised during the works.

REV B - Dec 2023 - Part 8 Issue  
REV A - Nov 2023 - Part 8 Issue

**Greening The City**  
Parks & Landscape Services

**Comhairle Cathrach**  
**Bhaile Átha Cliath**  
**Dublin City Council**

**Martin Savage Park**

**Landscape GA**  
**Sheet 1**

DATE: Sep 2023 DRAWN BY: EOG  
SCALE: 1:500 @ A0 CHECKED BY: L Moore  
DRAWING NUMBER: LA-MSP-GA-001 REVISION: B  
PROJECT NUMBER: 0000 STAGE: B  
A - FIELD MARK B - READY FOR PLANNING C - READY FOR DESIGN D - READY FOR TENDERS  
E - ISSUED FOR APPROVAL F - ISSUED FOR CONSTRUCTION G - AS BUILT