


A1

DO NOT SCALE

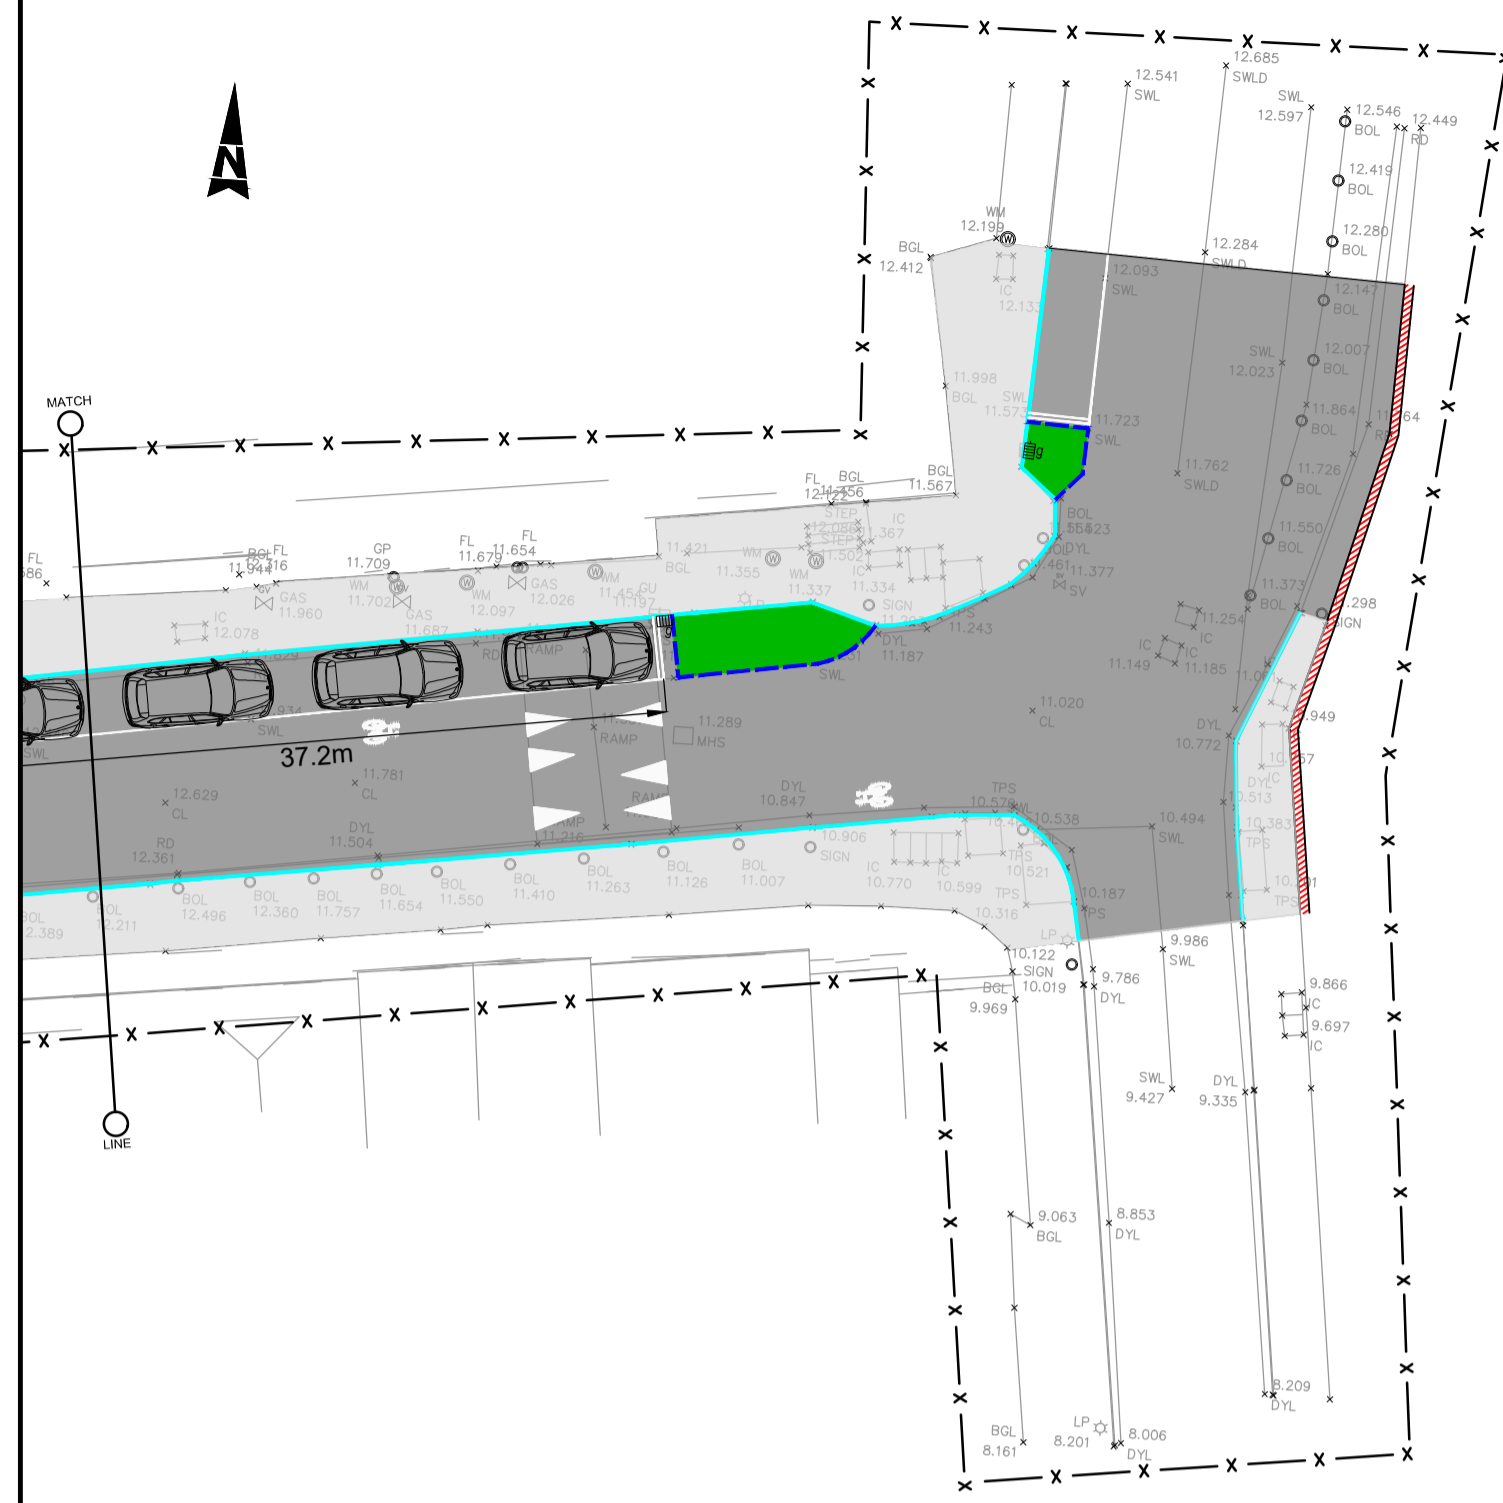


- GENERAL NOTES**
1. ALL DIMENSIONS ARE IN MILLIMETRES UNLESS NOTED OTHERWISE
 2. ONLY WRITTEN DIMENSIONS SHALL BE USED. NO DIMENSIONS SHALL BE SCALED FROM THE DRAWINGS
 3. ALL LEVELS ARE IN METRES AND ARE TO MALIN HEAD DATUM
 4. ALL COORDINATES ARE IN METRES AND ARE TO IRISH TRANSVERSE MERCATOR
 5. DRAWINGS ARE TO BE READ IN CONJUNCTION WITH THE SPECIFICATION

- LEGEND:**
- x — SITE EXTENTS
 - EXISTING FOOTPATH TO BE RETAINED
 - EXISTING CARRIAGEWAY TO BE RETAINED
 - PROPOSED CARRIAGEWAY
 - PROPOSED CONCRETE FOOTPATH
 - PROPOSED RAISED TABLE / ENTRY TREATMENT
 - PROPOSED TACTILE PAVING (UNCONTROLLED)
 - PROPOSED GRASS VERGE
 - PERMEABLE PAVING
 - EXISTING KERB
 - PROPOSED FULL HEIGHT KERB (125mm UPSTAND)
 - PROPOSED DRIVEWAY KERB (25mm UPSTAND)
 - PROPOSED PEDESTRIAN DROP KERB (0 - 6mm UPSTAND)
 - PROPOSED CHANNEL DRAINAGE
 - PROPOSED TREE PITS
 - PROPOSED SHEFFIELD CYCLE PARKING STANDS
 - EXISTING CHAMBER TO BE RAISED / LOWERED
 - PROPOSED CHAMBER
 - PROPOSED PENCIL BOLLARD
 - EXISTING TRAFFIC SIGN TO BE RETAINED
 - PROPOSED TRAFFIC SIGN
 - EXISTING GULLY TO BE RETAINED
 - PROPOSED GULLY
 - EXISTING LAMP POST TO BE RETAINED
 - EXISTING PUBLIC LIGHTING / ESB / PARKING SIGNAGE POLE TO BE RETAINED AND PROTECTED IN SITU AS PART OF THE WORKS

- NOTES:**
1. PROPOSED FOOTPATH, KERBING AND PAVEMENT WORKS ARE SUBJECT TO DETAILED DESIGN.
 2. ALL TREE PITS ARE INDICATIVE AND SUBJECT TO DETAILED DESIGN.

DRAFT

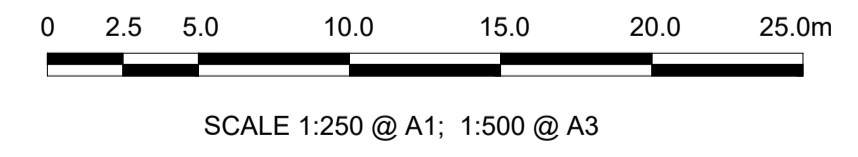

© ORDNANCE SURVEY IRELAND LICENSE No. AR 0082523
 ORDNANCE SURVEY IRELAND & GOVERNMENT OF IRELAND

File: 5201362-ATK-00-03-DR-C-950104.dwg
 Date: Jul 13, 2023 - 2:52pm
 Plotted by: Kithdays



Atkins House, 150-155 Airside Business Park, Swords, Co. Dublin
 Tel (+353) 01 810 8000 Fax (+353) 01 810 8001
 Unit 2B, 2200 Cork Airport Business Park, Cork
 Tel (+353) 021 429 0300 Fax (+353) 021 429 0360
 1st Floor Technology House Parkmore Technology Park, Galway
 Tel (+353) 091 786 050 Fax (+353) 091 779 830

Client
 DUBLIN CITY COUNCIL (DCC)

Project
 MONTELLIER HILL

Purpose
 FOR INFORMATION

Title
 MONTELLIER HILL
 PARKING LAYOUT
 SHEET 2 OF 2

Original Scale 1:250 at A1 1:500 at A3	Design/Drawn KH Date 13.07.23	Checked AB Date 13.07.23	Authorised CP Date 13.07.23
Status I	Drawing Number 5201362-ATK-00-03-DR-C-950104	Rev 0	

Rev	Description	By	Date	Chk'd	Auth
0	ISSUED FOR INFORMATION	KH	13.07.23	AB	CP