




Proposals developed through public consultations are subject to approval by Dublin City Council: Roads Design and Construction, and may be subject to change. Any changes made will be communicated to the relevant stakeholders in advance of any works being carried out.

CT1 17/10/2023 UPDATED LAYOUT		
REV	DATE	AMENDMENT

CONCEPT DRAWING
CUNNANE STRATTON REYNOLDS
LAND PLANNING & DESIGN

DUBLIN OFFICE
 3 MOLESWORTH PLACE DUBLIN 2
 TEL 01 661 0419 FAX 01 661 0431
 EMAIL info@csrandplan.ie

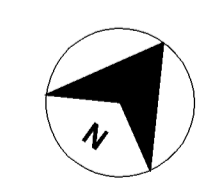


PROJECT: NEIC GREENING STRATEGY	DATE: JUNE 2023
DRAWING: LANDSCAPE MASTERPLAN SUMMER STREET NORTH	SCALE: 1:250@A1
DRAWN: CHECKED:	PE AF
DRAWING NO:	23222-2-101

PROPOSED PLANTING LEGEND

- Hedging
- Planting area
Ornamental & Groundcover planting
- Proposed street trees
- Timber Fence
Chesnut pale fence; Height 1100mm

EXISTING TREES

- Retained
- Removed

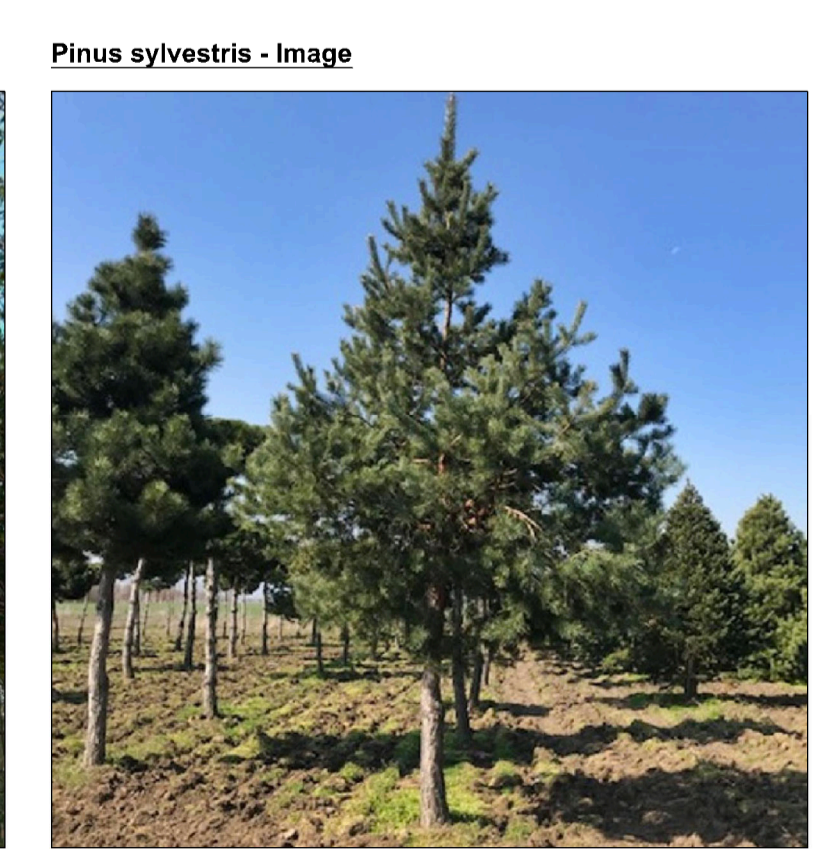

TRAFFIC UTILITY LEGEND

- Sign post
- Traffic pole
- Bollard
- Access gate
- Public lighting
- Mini pillar
- Overhead lines

LEVELS LEGEND

- + 3.125 Existing level

BOUNDARY LEGEND

- Existing wall
- Existing railing

UTILITY ACCESS COVER LEGEND

- Surface water gully
- Coal hole
- Access cover
- Water meter/Sluice valve

EXISTING SURFACING

- Antique granite kerb
- Antique granite paving
- Buff blister
- Red blister
- Flag paving
- Brick paving
- Setts paving
- In-Situ Concrete footpath
- Road surface

Tree & Hedge species - Proposed

T1	Betula pubescens	20-25gth, 5-6m R/B
T2	Pinus sylvestris	25-30gth, 6m R/B
H1	Ilex aquifolium	90-120cm ht, R/B