



CONCEPT DRAWING

REV	DATE	AMENDMENT


PROPOSED PLANTING LEGEND - See dwg 23222-2-701 for species

- Hedging
- Wildflower meadow
- Grass
- Bioretention area
- Planting area
- Timber Fence
Chestnut pale fence: Height 1100mm
- Proposed street trees. Detail Ref. TP

TRAFFIC UTILITY LEGEND

- Sign post
- Traffic pole
- Bollard
- Access gate
- Public lighting
- Mini pillar
- Overhead lines

EXISTING TREES

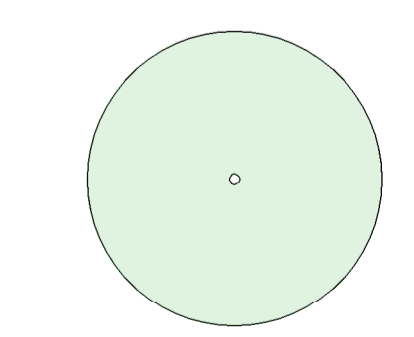

LEVELS LEGEND

- Existing level

BOUNDARY LEGEND

- Existing wall
- Existing railing

UTILITY ACCESS COVER LEGEND

- Surface water gully
- Coal hole
- Access cover
- Water meter/Shut-off valve

KERB LEGEND

- Antique granite kerb

TACTILE PAVING


- Buff blister
- Red blister

EXISTING SURFACING


- Antique granite paving
- Flag paving
- Brick paving
- Sett paving
- In-Situ Concrete footpath
- Road surface

CUNNANE STRATTON REYNOLDS
LAND PLANNING & DESIGN


DUBLIN OFFICE
3 MOLESWORTH PLACE DUBLIN 2
TEL 01 661 0419 FAX 01 661 0431
EMAIL info@csriandplan.ie

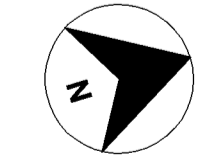

PROJECT: NEIC GREENING STRATEGY LOCATION	DATE: JUNE 2023
DRAWING: LANDSCAPE MASTERPLAN	SCALE: 1:250@A1
	DRAWN: PE
	CHECKED: AF
	DRAWING NO: 23222-2-104

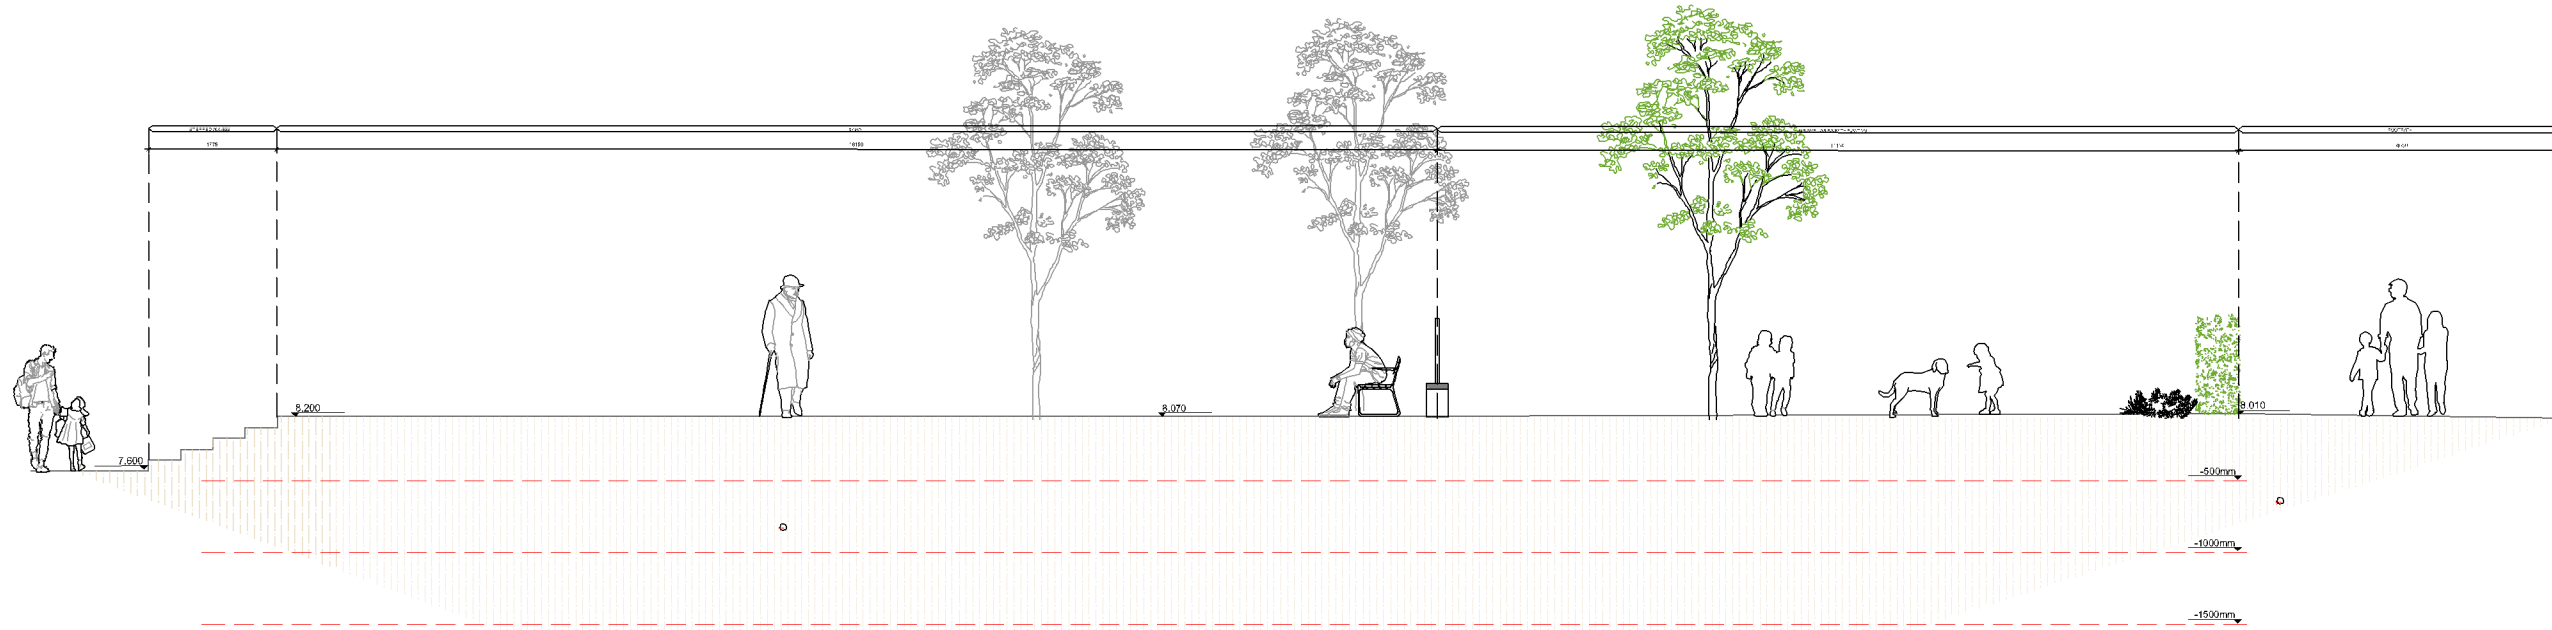

S1 Portland Square
SCALE: 1:100@A3

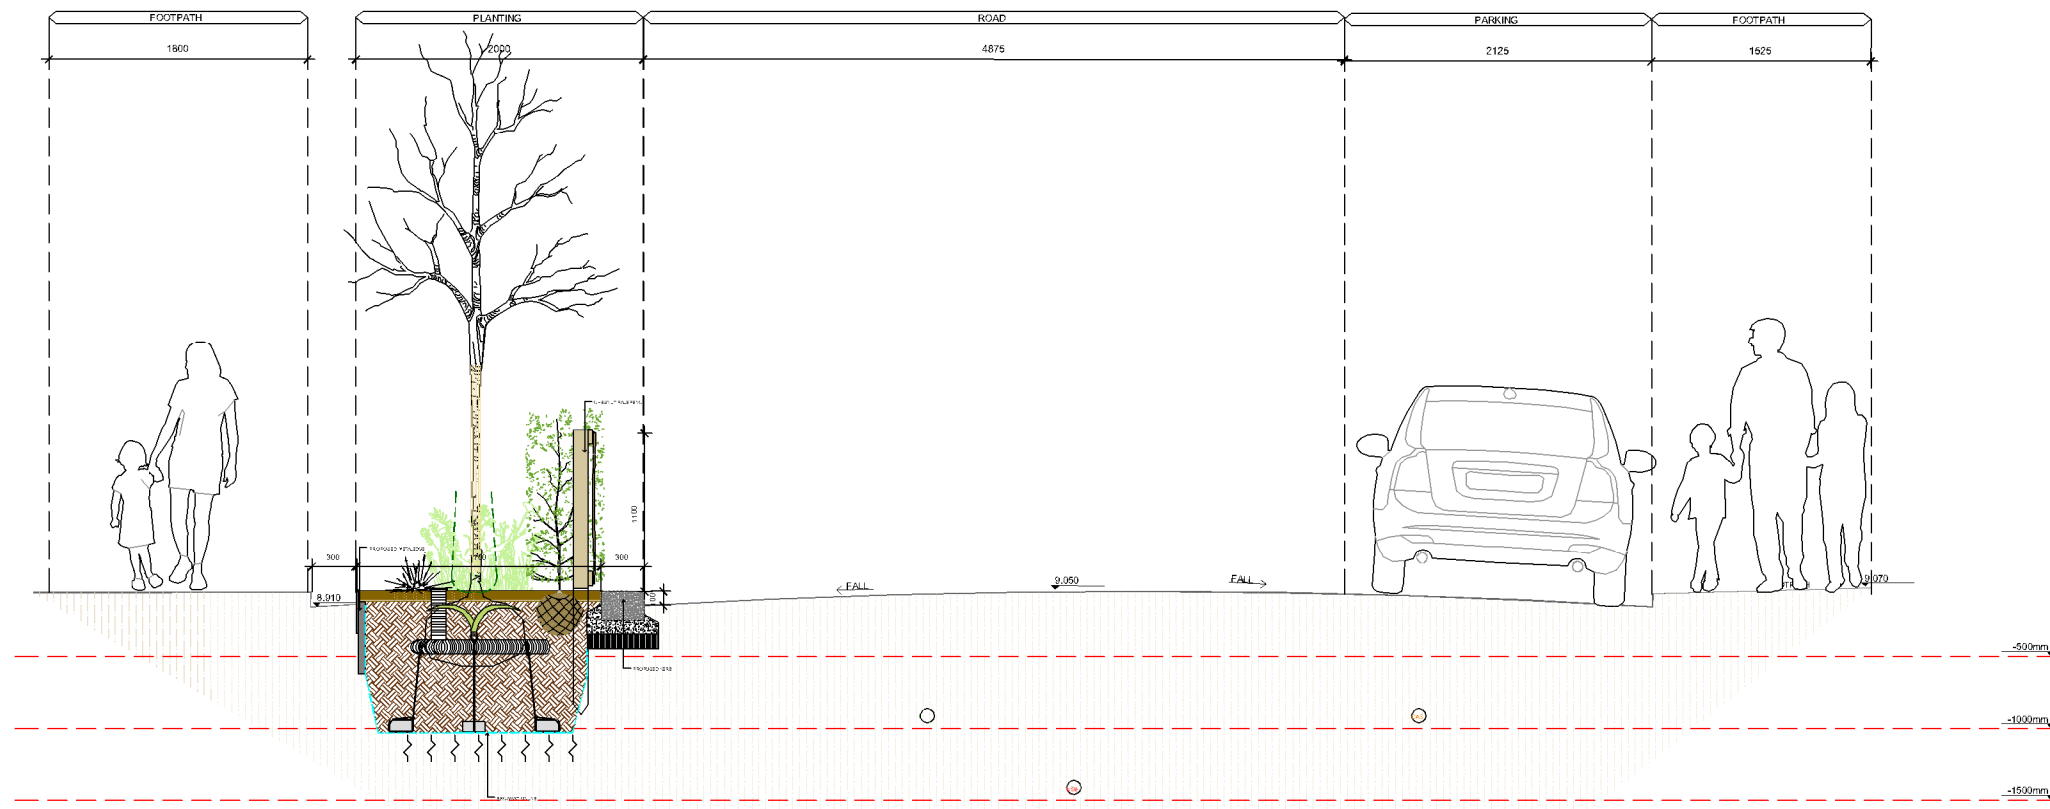

S2 Belvidere Avenue
SCALE: 1:50@A3

REV	DATE	AMENDMENT

CUNNANE STRATTON REYNOLDS
LAND PLANNING & DESIGN

DUBLIN OFFICE
3 MOLESWORTH PLACE DUBLIN 2
TEL 01 661 0419 FAX 01 661 0431
EMAIL info@csrlandplan.ie



PROJECT: NEIC GREENING STRATEGY	DATE: JUN 2023
DRAWING: SECTIONS PORTLAND SQUARE & BELVIDERE AV	SCALE: 1:50@A3
	DRAWN: CHECKED: PE AF
	DRAWING NO: 23222-2-204