

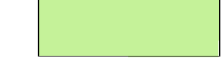


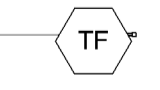
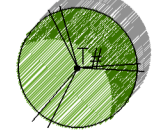
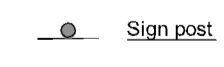
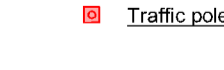
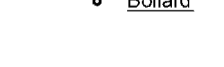


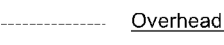





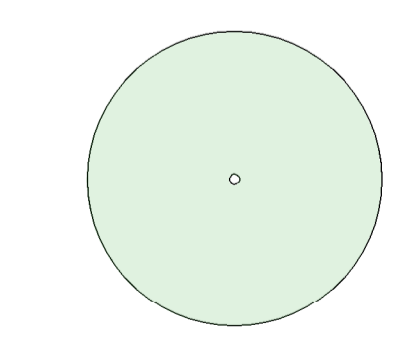
PROPOSED PLANTING LEGEND - See dwg 23222-2-701 for species

-  Hedging
-  Wildflower meadow
-  Grass
-  Bioretention area
-  Planting area
-  Timber Fence
Chesnut pale fence: Height 1100mm
-  Proposed street trees. Detail Ref. TP

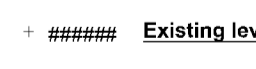
TRAFFIC UTILITY LEGEND

-  Sign post
-  Traffic pole
-  Bollard
-  Access gate
-  Public lighting
-  Mini pillar
-  Overhead lines


EXISTING TREES



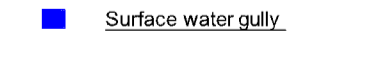

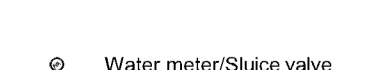

LEVELS LEGEND

-  Existing level

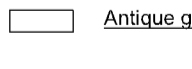
BOUNDARY LEGEND

-  Existing wall
-  Existing railing



UTILITY ACCESS COVER LEGEND

-  Surface water gully
-  Coal hole
-  Access cover
-  Water meter/Shaft valve


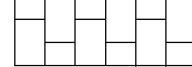




KERB LEGEND

-  Antique granite kerb

TACTILE PAVING

-  Buff blister
-  Red blister

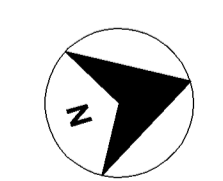
EXISTING SURFACING

-  Antique granite paving
-  Flag paving
-  Brick paving
-  Sett paving
-  In-Situ Concrete footpath
-  Road surface

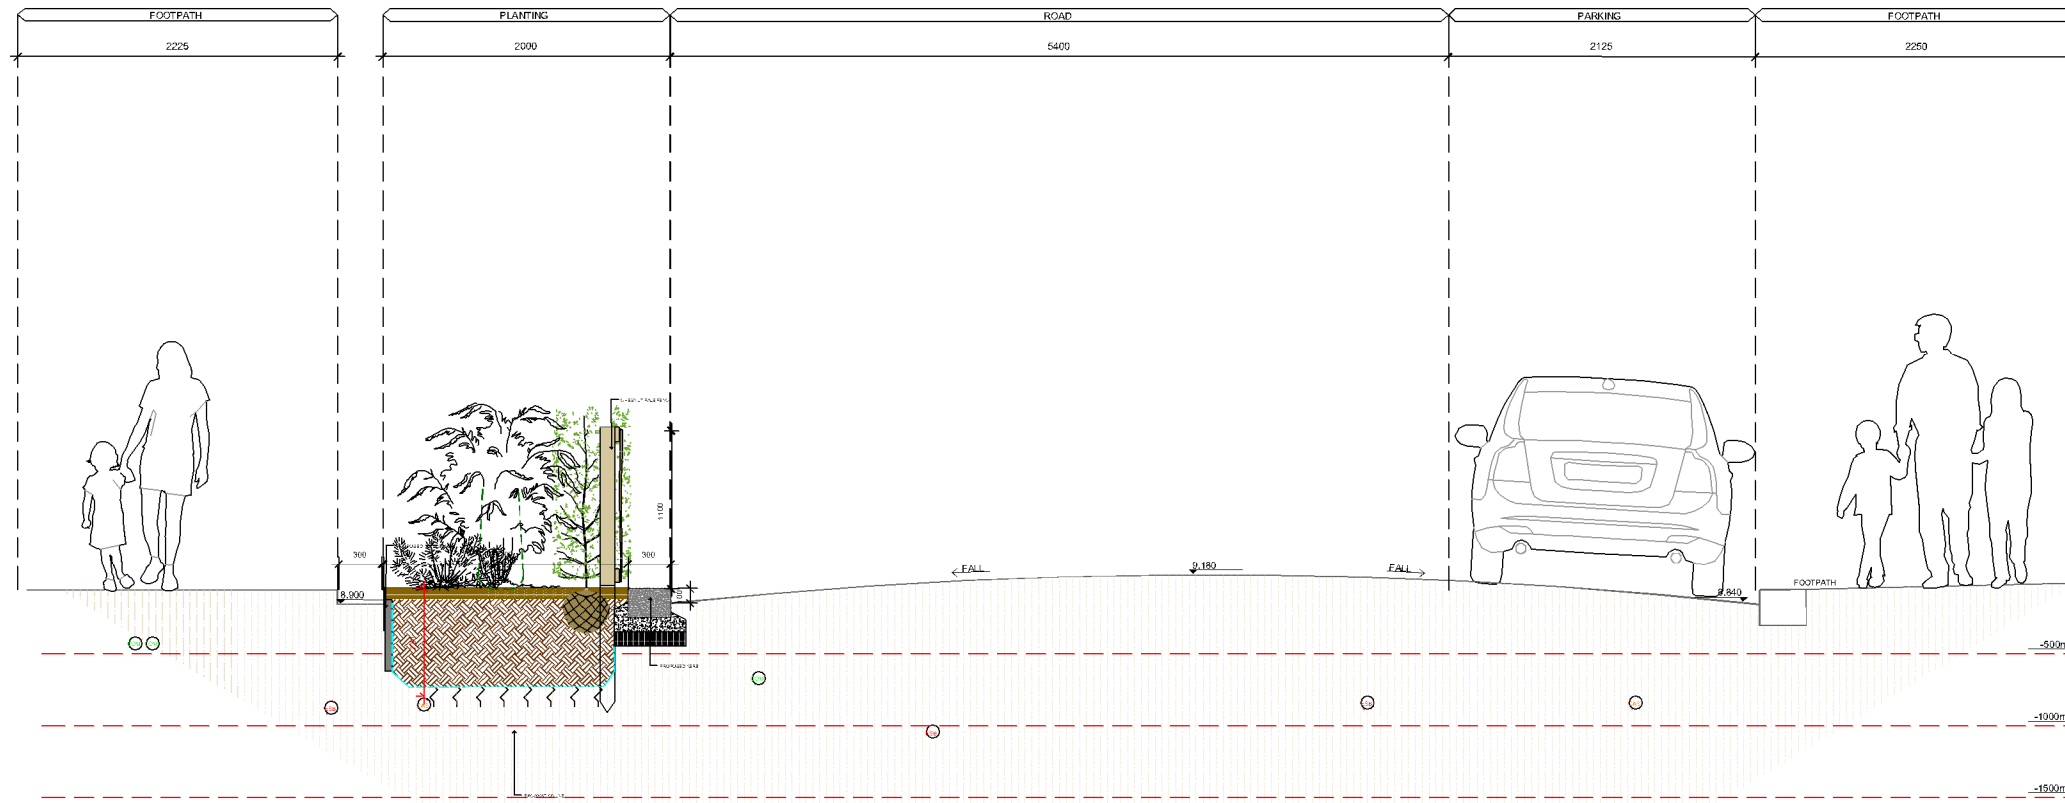
REV	DATE	AMENDMENT

CUNNANE STRATTON REYNOLDS
LAND PLANNING & DESIGN

DUBLIN OFFICE
3 MOLESWORTH PLACE DUBLIN 2
TEL 01 661 0419 FAX 01 661 0431
EMAIL info@csriandplan.ie

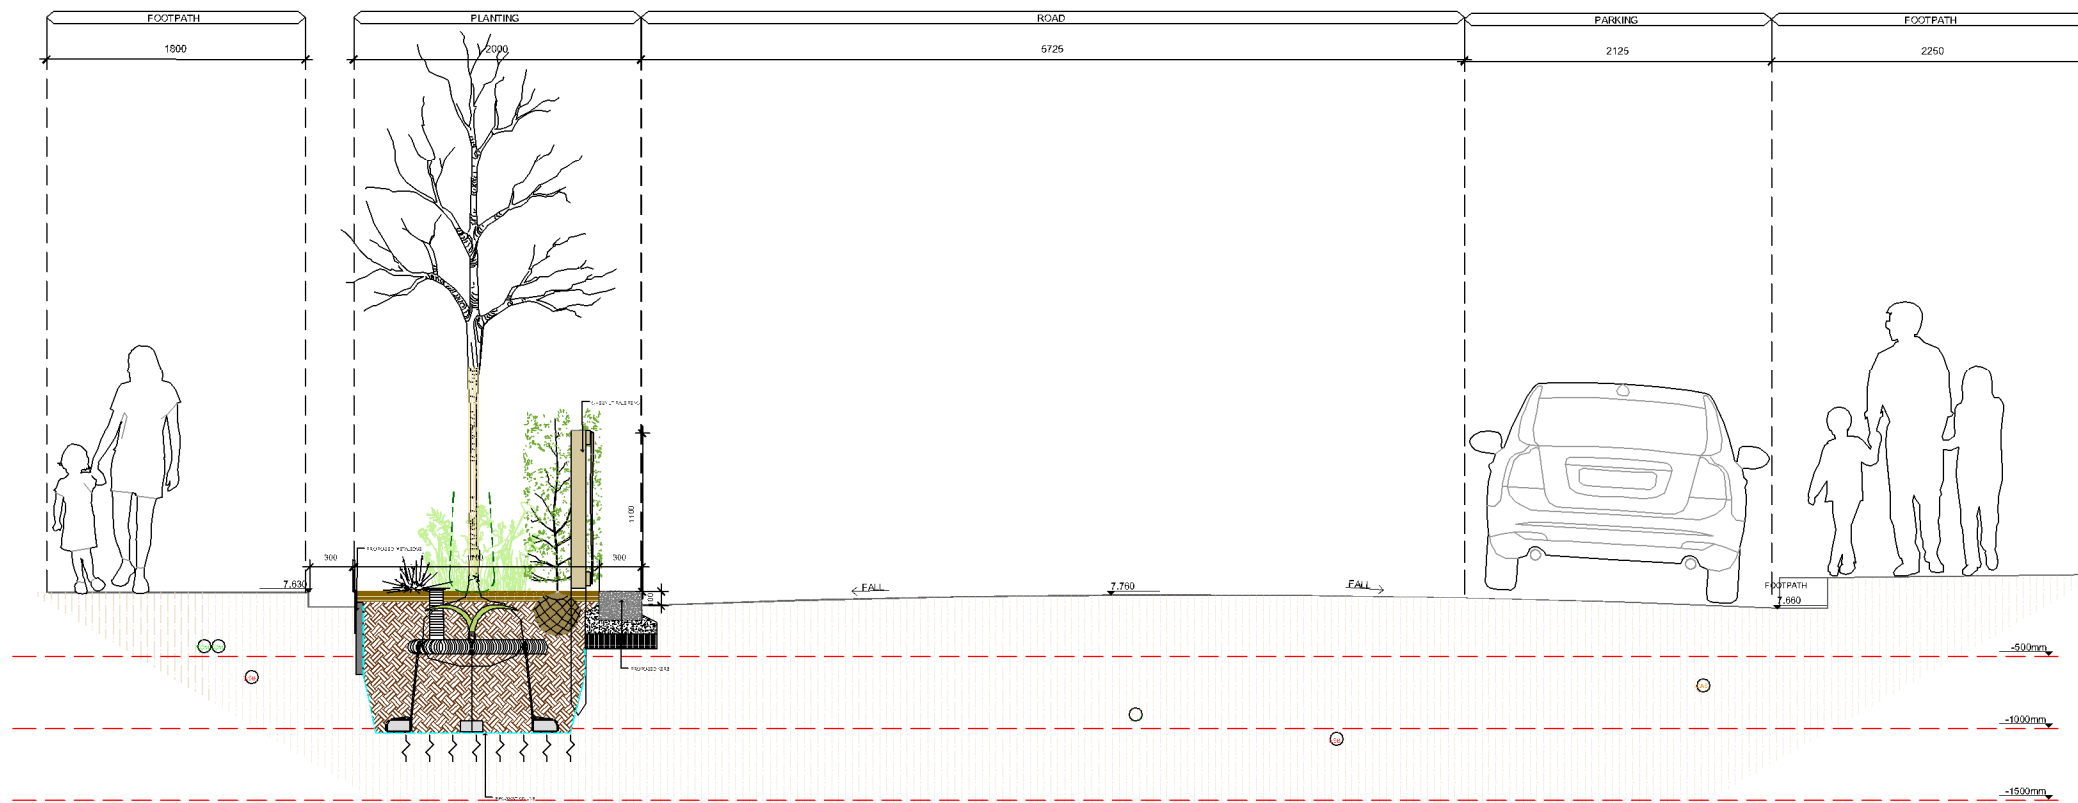


PROJECT: NEIC GREENING STRATEGY LOCATION	DATE: JUNE 2023
DRAWING: LANDSCAPE MASTERPLAN	SCALE: 1:250@A1
	DRAWN: CHECKED: PE AF
	DRAWING NO: 23222-2-103



S1 Portland Street North
SCALE: 1:50@A3

SD



S2 Portland Street North
SCALE: 1:50@A3

FD

REV	DATE	AMENDMENT

CUNNANE STRATTON REYNOLDS
LAND PLANNING & DESIGN



DUBLIN OFFICE
3 MOLESWORTH PLACE DUBLIN 2
TEL 01 661 0419 FAX 01 661 0431
EMAIL info@csrlandplan.ie

PROJECT: NEIC GREENING STRATEGY	DATE: JUN 2023
DRAWING: SECTIONS PORTLAND STREET NORTH	SCALE: 1:50@A3
	DRAWN: CHECKED: PE AF
	DRAWING NO: 23222-2-203