




**PROPOSED PLANTING LEGEND** - See dwg 23222-2-701 for species

- Hedging
- Wildflower meadow
- Grass
- Bioretention area
- Planting area
- Timber Fence  
Chesnut pale fence: Height 1100mm
- Proposed street trees. Detail Ref. TP

**TRAFFIC UTILITY LEGEND**

- Sign post
- Traffic pole
- Bollard
- Access gate
- Public lighting
- Mini pillar
- Overhead lines

**EXISTING TREES**

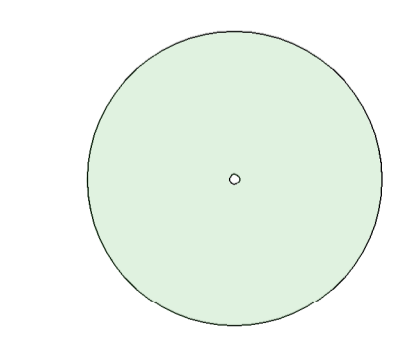

**LEVELS LEGEND**

- Existing level

**BOUNDARY LEGEND**

- Existing wall
- Existing railing

**UTILITY ACCESS COVER LEGEND**

- Surface water gully
- Coal hole
- Access cover
- Water meter/Shaft valve

**KERB LEGEND**

- Antique granite kerb

**TACTILE PAVING**

- Buff blister
- Red blister

**EXISTING SURFACING**


- Antique granite paving
- Flag paving
- Brick paving
- Setts paving
- In-Situ Concrete footpath
- Road surface

**CONCEPT DRAWING**


REV	DATE	AMENDMENT

**CUNNANE STRATTON REYNOLDS  
LAND PLANNING & DESIGN**

DUBLIN OFFICE  
3 MOLESWORTH PLACE DUBLIN 2  
TEL 01 661 0419 FAX 01 661 0431  
EMAIL info@csriandplan.ie

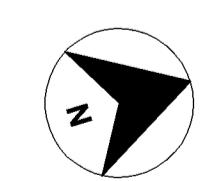


PROJECT: NEIC GREENING STRATEGY LOCATION	DATE: JUNE 2023
DRAWING: LANDSCAPE MASTERPLAN	SCALE: 1:250@A1
	DRAWN: PE CHECKED: AF
	DRAWING NO: 23222-2-102

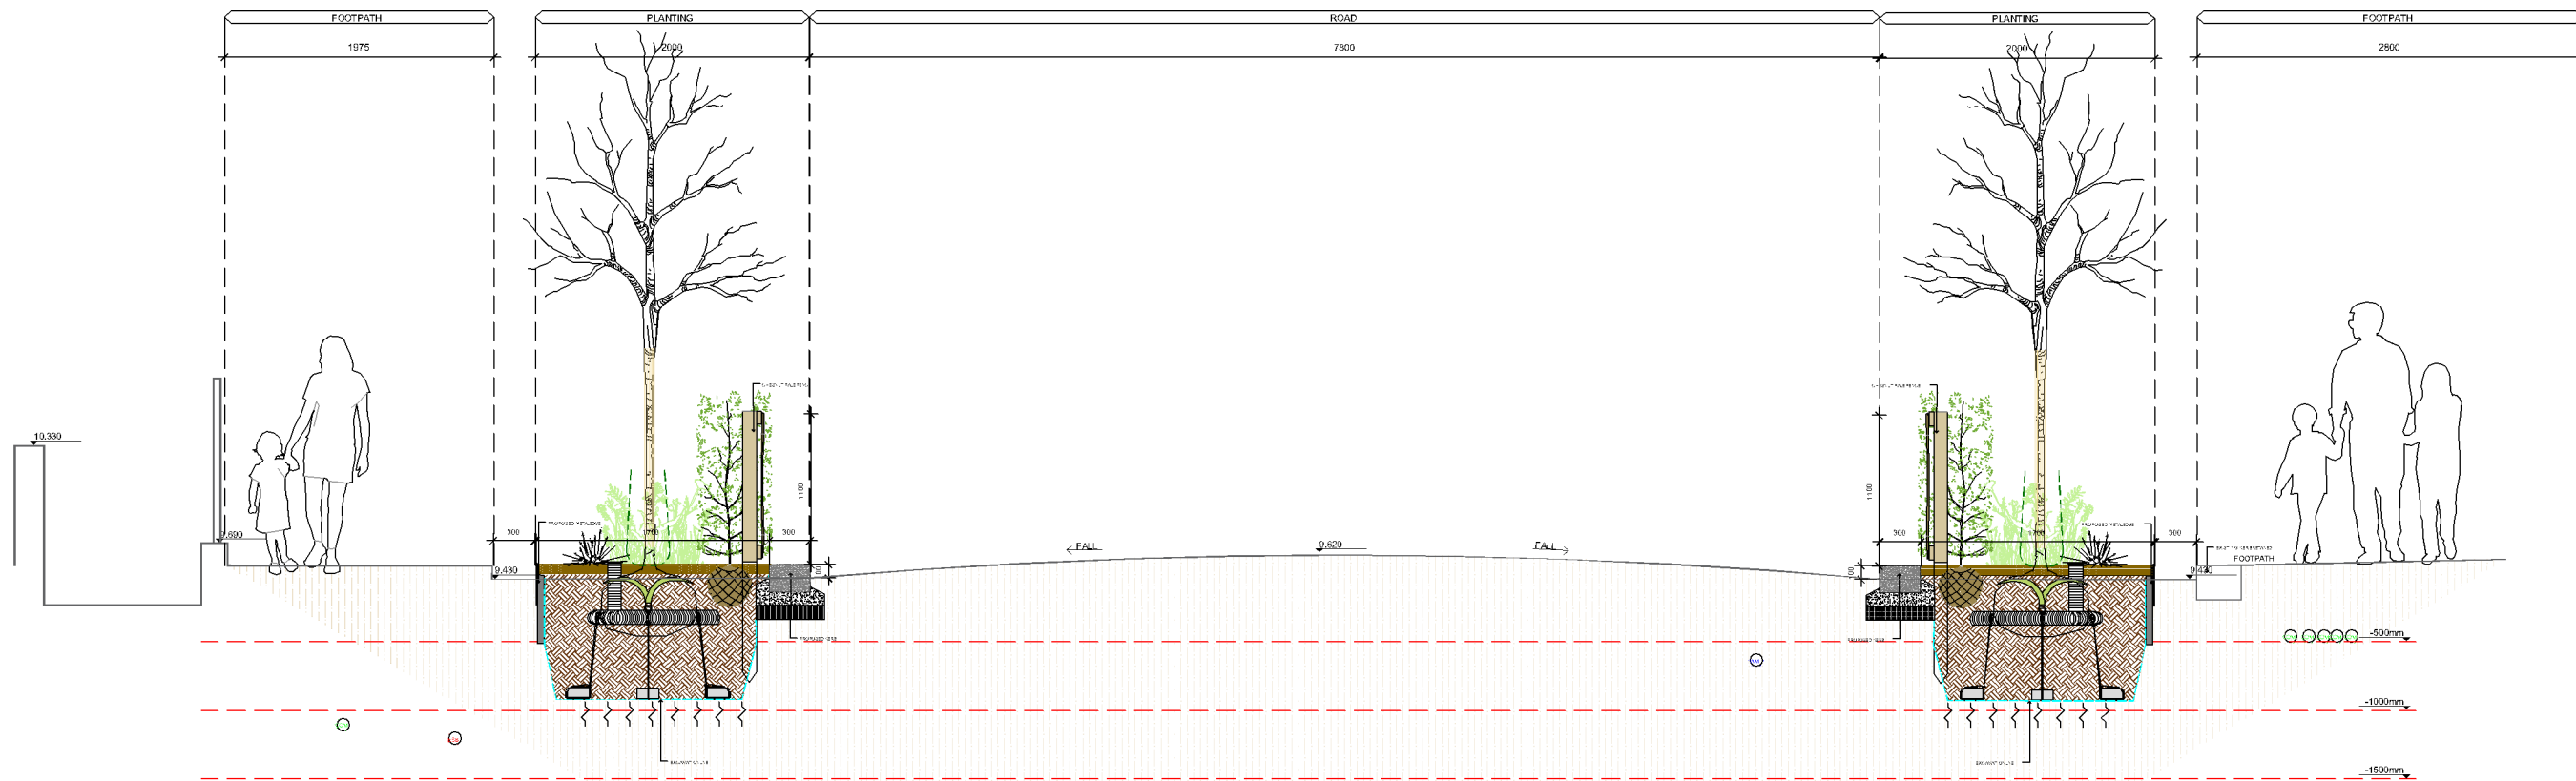

S1 Russell Street  
SCALE: 1:50@A3

FD

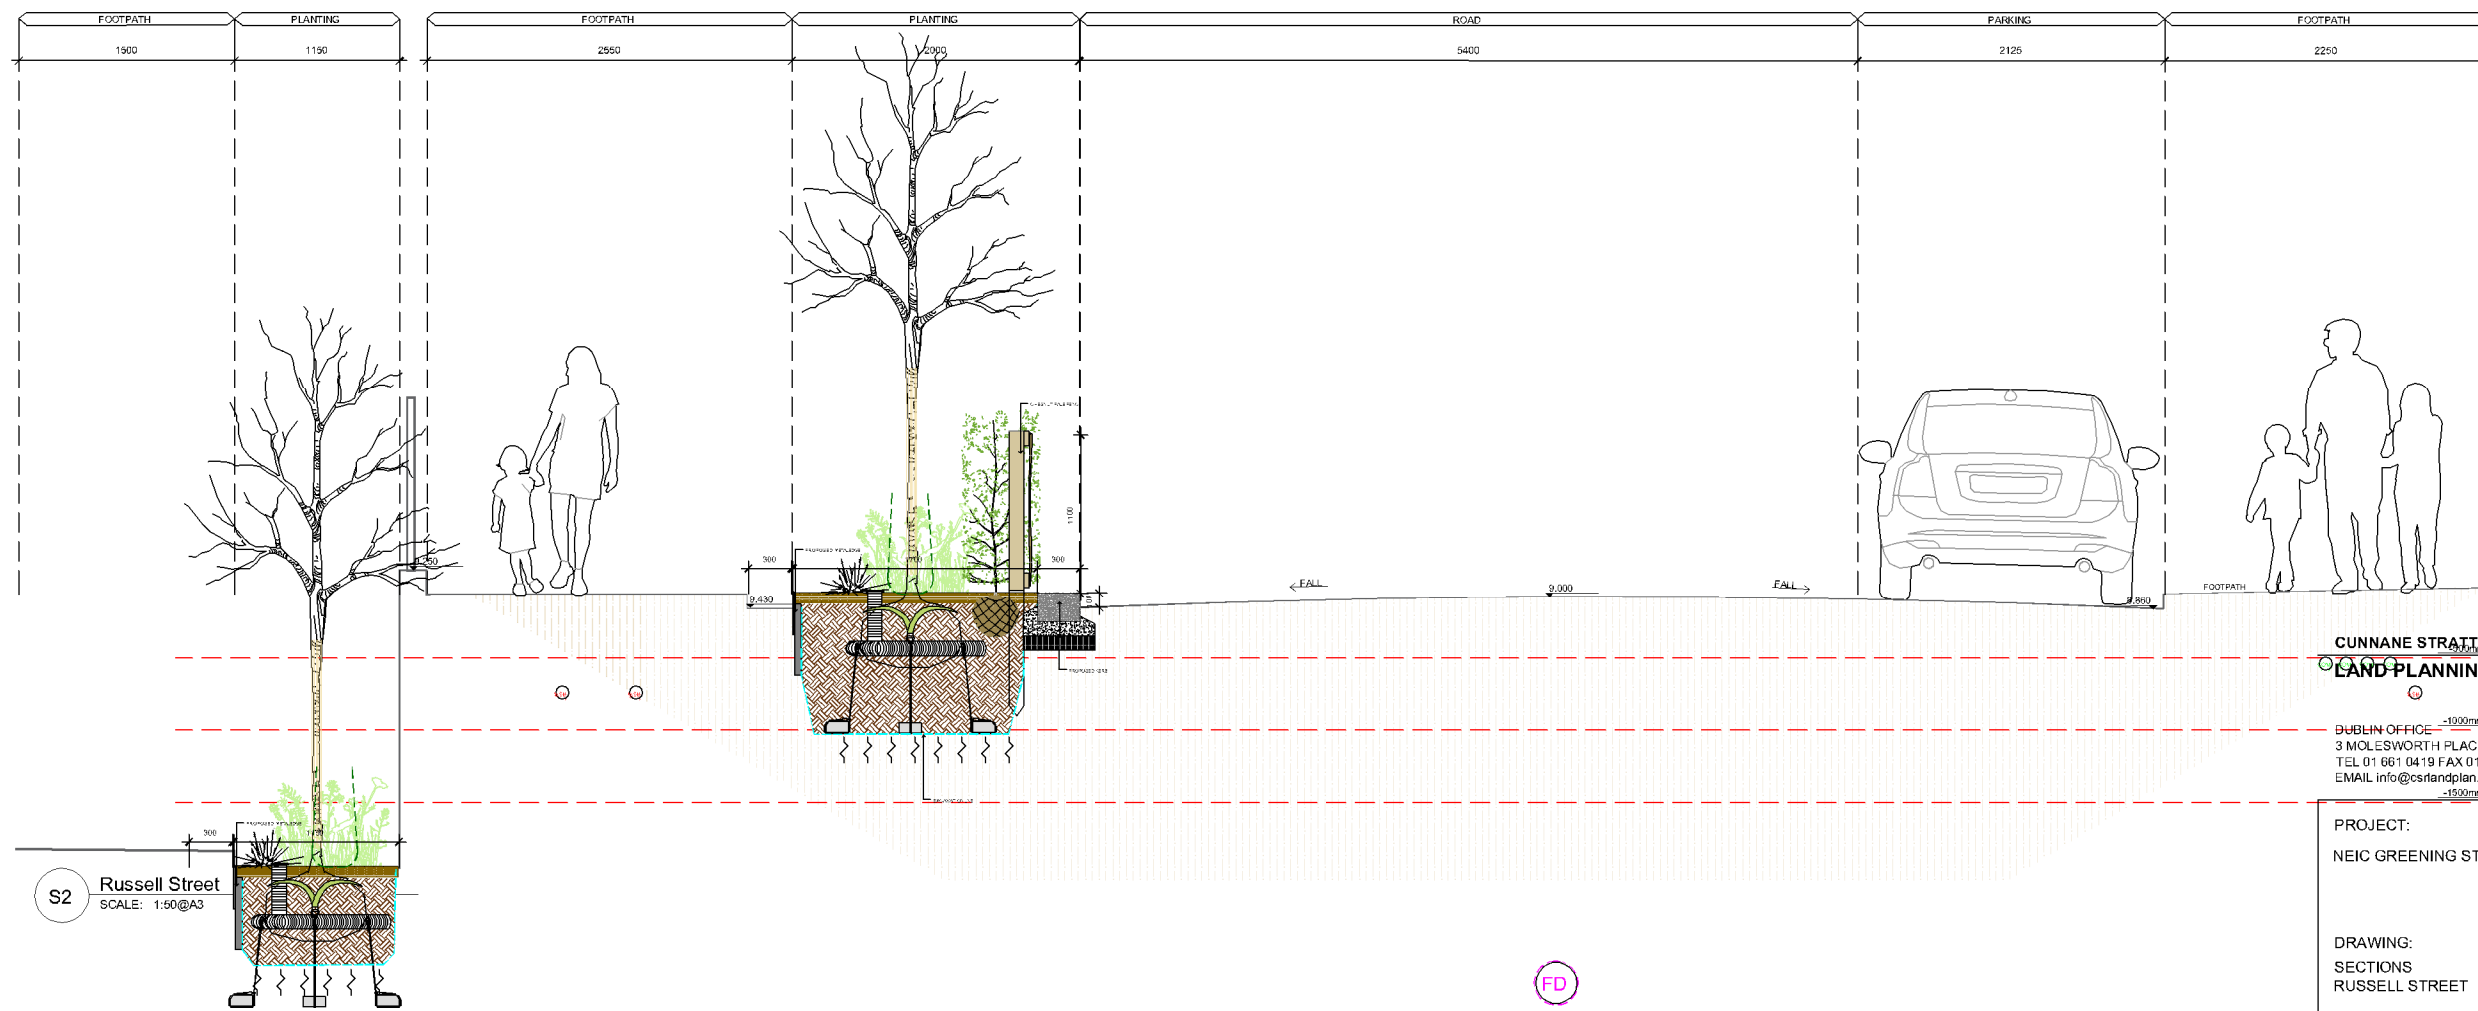

S2 Russell Street  
SCALE: 1:50@A3

FD

REV	DATE	AMENDMENT

**CUNNANE STRATTON REYNOLDS**  
**LAND PLANNING & DESIGN**

DUBLIN OFFICE  
3 MOLESWORTH PLACE DUBLIN 2  
TEL 01 661 0419 FAX 01 661 0431  
EMAIL info@csrlandplan.ie



PROJECT: NEIC GREENING STRATEGY	DATE: JUN 2023
DRAWING: SECTIONS RUSSELL STREET	SCALE: 1:50@A3
	DRAWN: CHECKED: PE AF
	DRAWING NO: 23222-2-202