















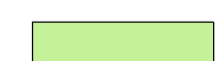

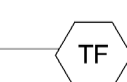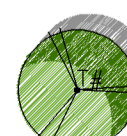
**PROPOSED PLANTING LEGEND** - See dwg 23222-2-701 for species

-  Hedging
-  Wildflower meadow
-  Grass
-  Bioretention area
-  Planting area
-  Timber Fence  
Chesnut pale fence; Height 1100mm
-  Proposed street trees. Detail Ref. TP

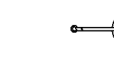


**TRAFFIC UTILITY LEGEND**

-  Sign post
-  Traffic pole
-  Bollard
-  Access gate
-  Public lighting
-  Mini pillar
-  Overhead lines

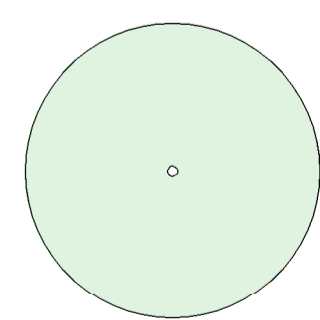

**EXISTING TREES**







**LEVELS LEGEND**

-  + 13.125 Existing level
-  Existing wall
-  Existing railing


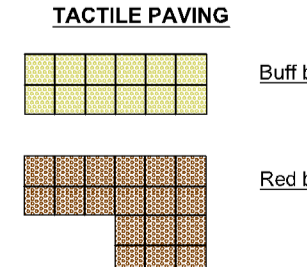
**BOUNDARY LEGEND**

-  Existing wall
-  Existing railing






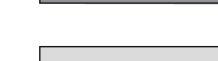
**UTILITY ACCESS COVER LEGEND**

-  Surface water gully
-  Coal hole
-  Access cover
-  Water meter/Shaft valve

**KERB LEGEND**

-  Antique granite kerb
-  TACTILE PAVING  
Buff blister  
Red blister

**EXISTING SURFACING**


-  Antique granite paving
-  Flag paving
-  Brick paving
-  Sett paving
-  In-Situ Concrete footpath
-  Road surface

**CONCEPT DRAWING**

REV	DATE	AMENDMENT

**CUNNANE STRATTON REYNOLDS**  
**LAND PLANNING & DESIGN**


DUBLIN OFFICE  
3 MOLESWORTH PLACE DUBLIN 2  
TEL 01 661 0419 FAX 01 661 0431  
EMAIL info@cslandplan.ie

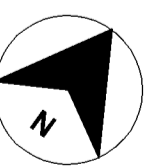

PROJECT:  
NEIC GREENING STRATEGY  
LOCATION


DRAWING:  
LANDSCAPE MASTERPLAN

DATE:	JUNE 2023
SCALE:	1:250@A1
DRAWN: CHECKED:	PE AF
DRAWING NO:	23222-2-101

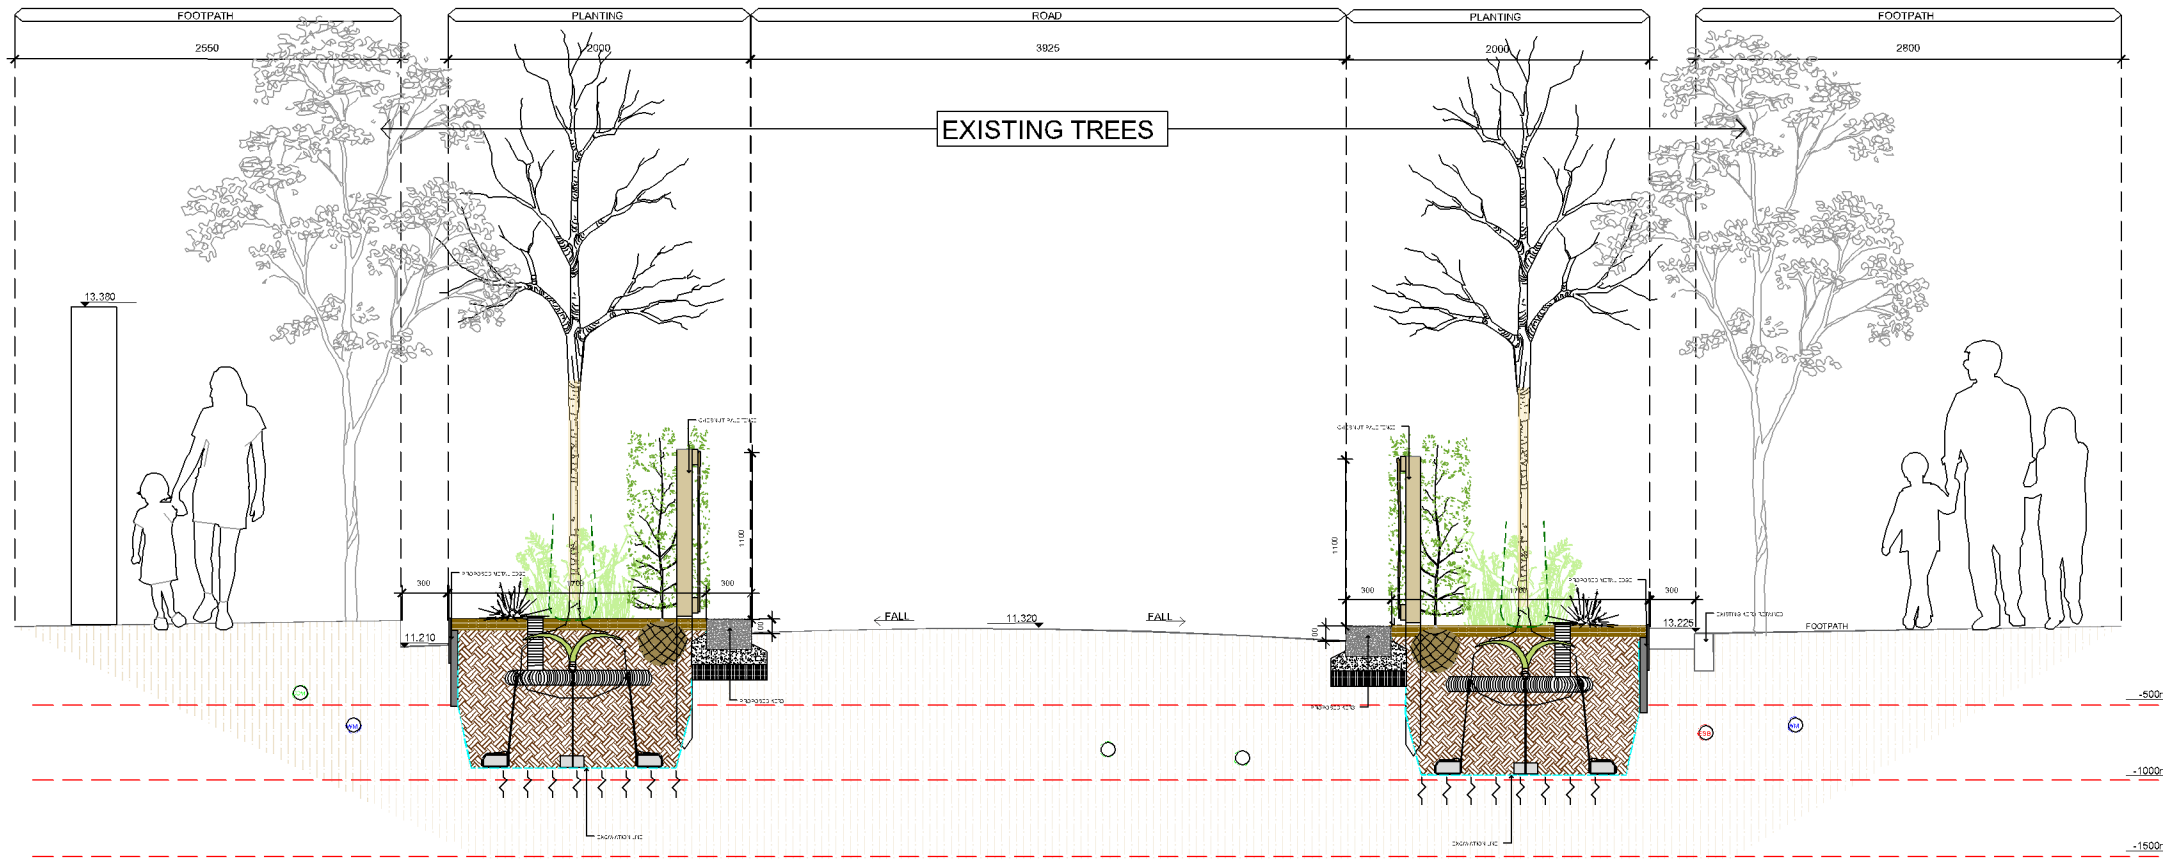

S1 Summer Street North  
SCALE: 1:50@A3

FD

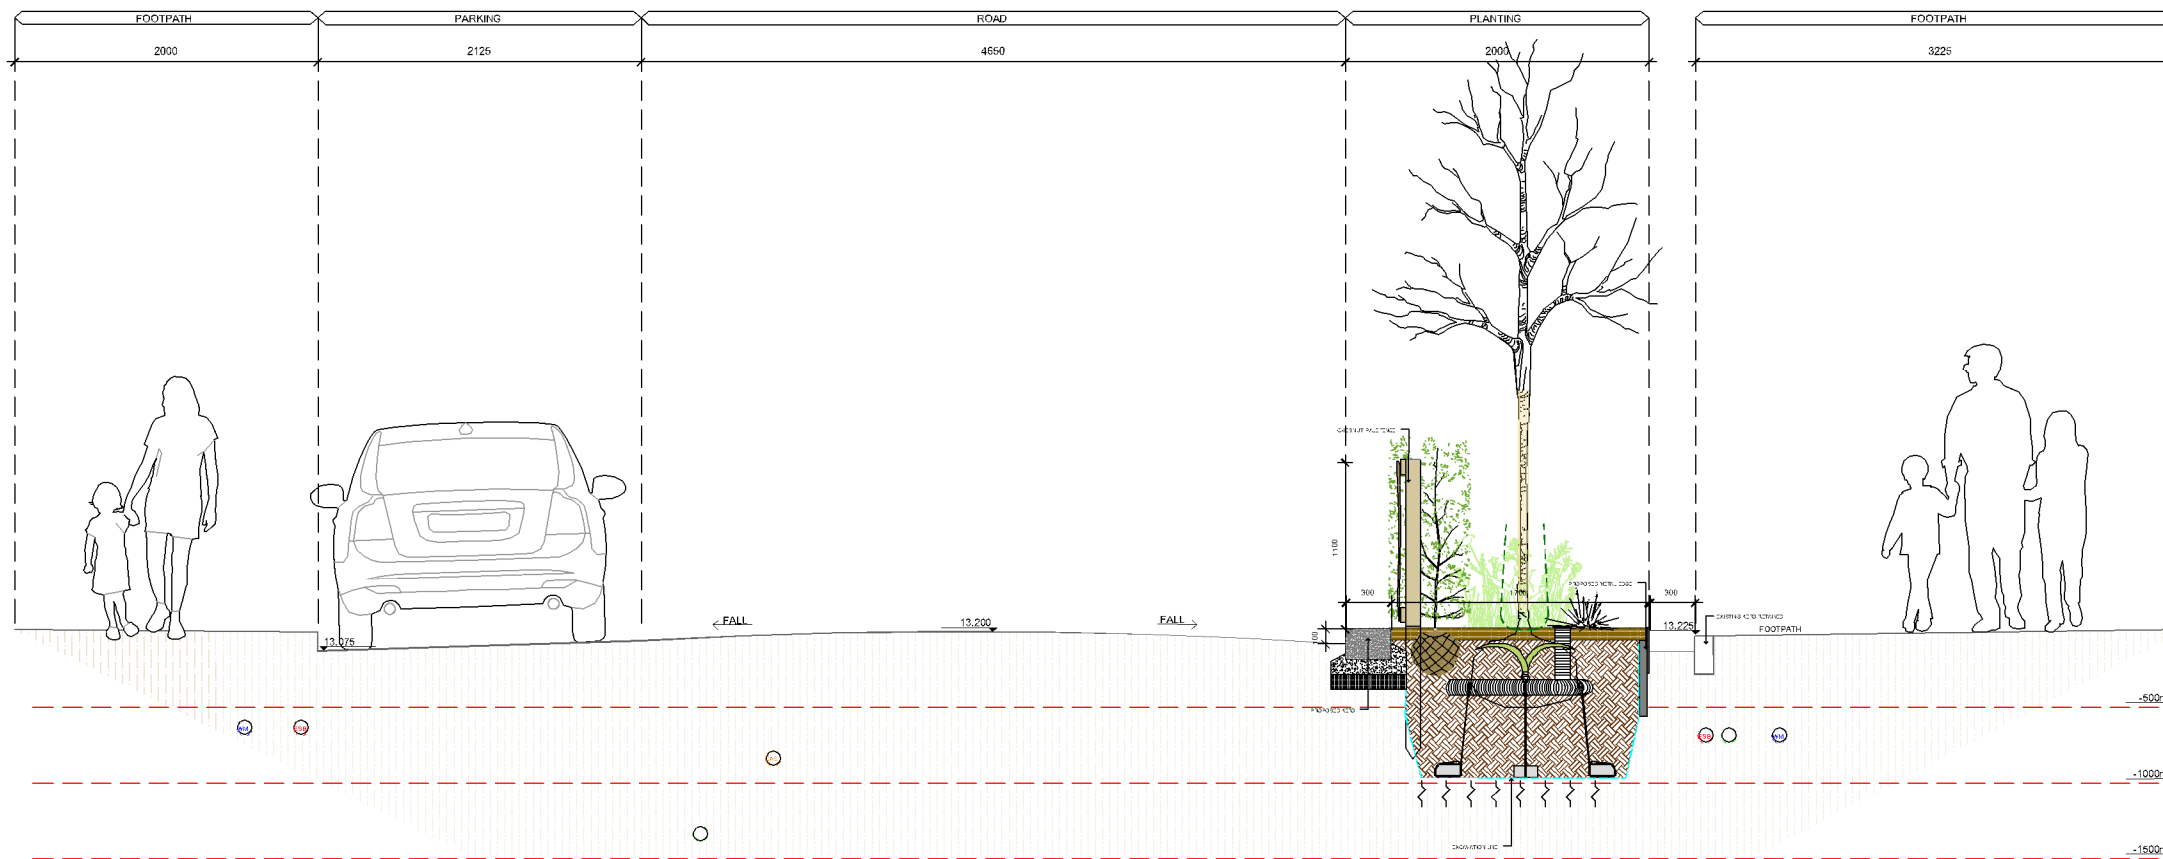

S2 Summer Street North 1  
SCALE: 1:50@A3

FD

REV	DATE	AMENDMENT

CUNNANE STRATTON REYNOLDS  
LAND PLANNING & DESIGN



DUBLIN OFFICE  
3 MOLESWORTH PLACE DUBLIN 2  
TEL 01 661 0419 FAX 01 661 0431  
EMAIL info@csrlandplan.ie

PROJECT: NEIC GREENING STRATEGY	DATE: JUN 2023
DRAWING: SECTIONS SUMMER STREET NORTH	SCALE: 1:50@A3
	DRAWN: CHECKED: PE AF
	DRAWING NO: 23222-2-201