

NOTES

- 1.


CHAPELIZOD ROAD

BUS

RG

MH 6.58

LP

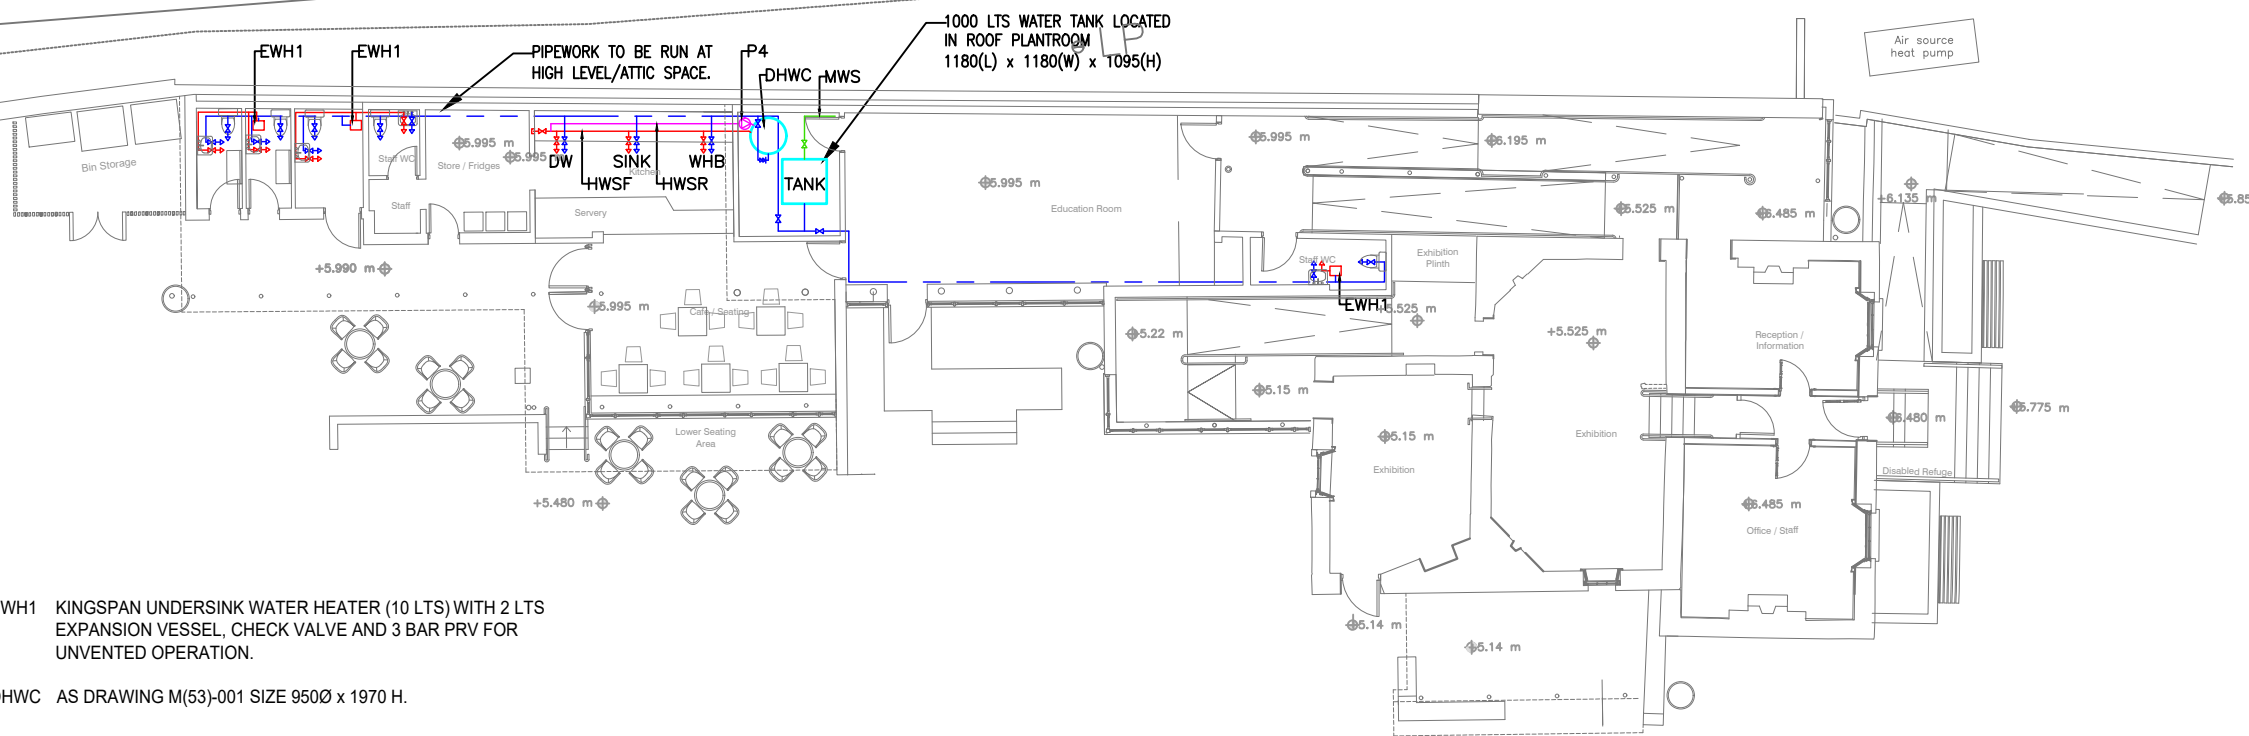

EWH1 KINGSPAN UNDERSINK WATER HEATER (10 LTS) WITH 2 LTS EXPANSION VESSEL, CHECK VALVE AND 3 BAR PRV FOR UNVENTED OPERATION.

DHWC AS DRAWING M(53)-001 SIZE 950Ø x 1970 H.

P2	ADC	DGA	03/11/21	MODIFIED TO REFLECT NEW LAYOUT.
ref	by	chk	date	revision


 Second Floor
 13 South Leinster Street
 Dublin 2
 Ireland
 t: +353 (0)1 678 7832
 www.flnconsult.com
 info@flnconsult.com

GLASGOW • DUBLIN • AYR • INVERNESS

Drg Status **PRELIMINARY**

Architect **BLACKWOOD ASSOCIATES**

Contract **COIS ABHANN LIFFEY VALE BIODIVERSITY CENTRE**

Title **PROPOSED WATER SERVICES LAYOUT GROUND FLOOR**

Drn	Date	Chk	Date
ADC	FEB 2021	DGA	

Scale 1:200 @ A3 (or as shown) Current Rev P2

JOB No. 3365

DRG. No. M[53]-100