


Notes:
 1. All dimensions and levels to be used only. All dimensions and levels are to be taken from the drawing. Any discrepancies must be reported to the Engineer. No assumptions are to be made regarding this drawing.
 2. IMPORTANT: DO NOT SCALE FROM THIS DRAWING
 3. This drawing is the copyright of FLN Consulting Engineers and must not be copied or reproduced without their permission.

NOTES

- KEY:
- SITE BOUNDARY
 - AREA BEING DEVELOPED
 - FIRE BRIGADE ROUTE
 - FWL EXIT
 - HYDRANT

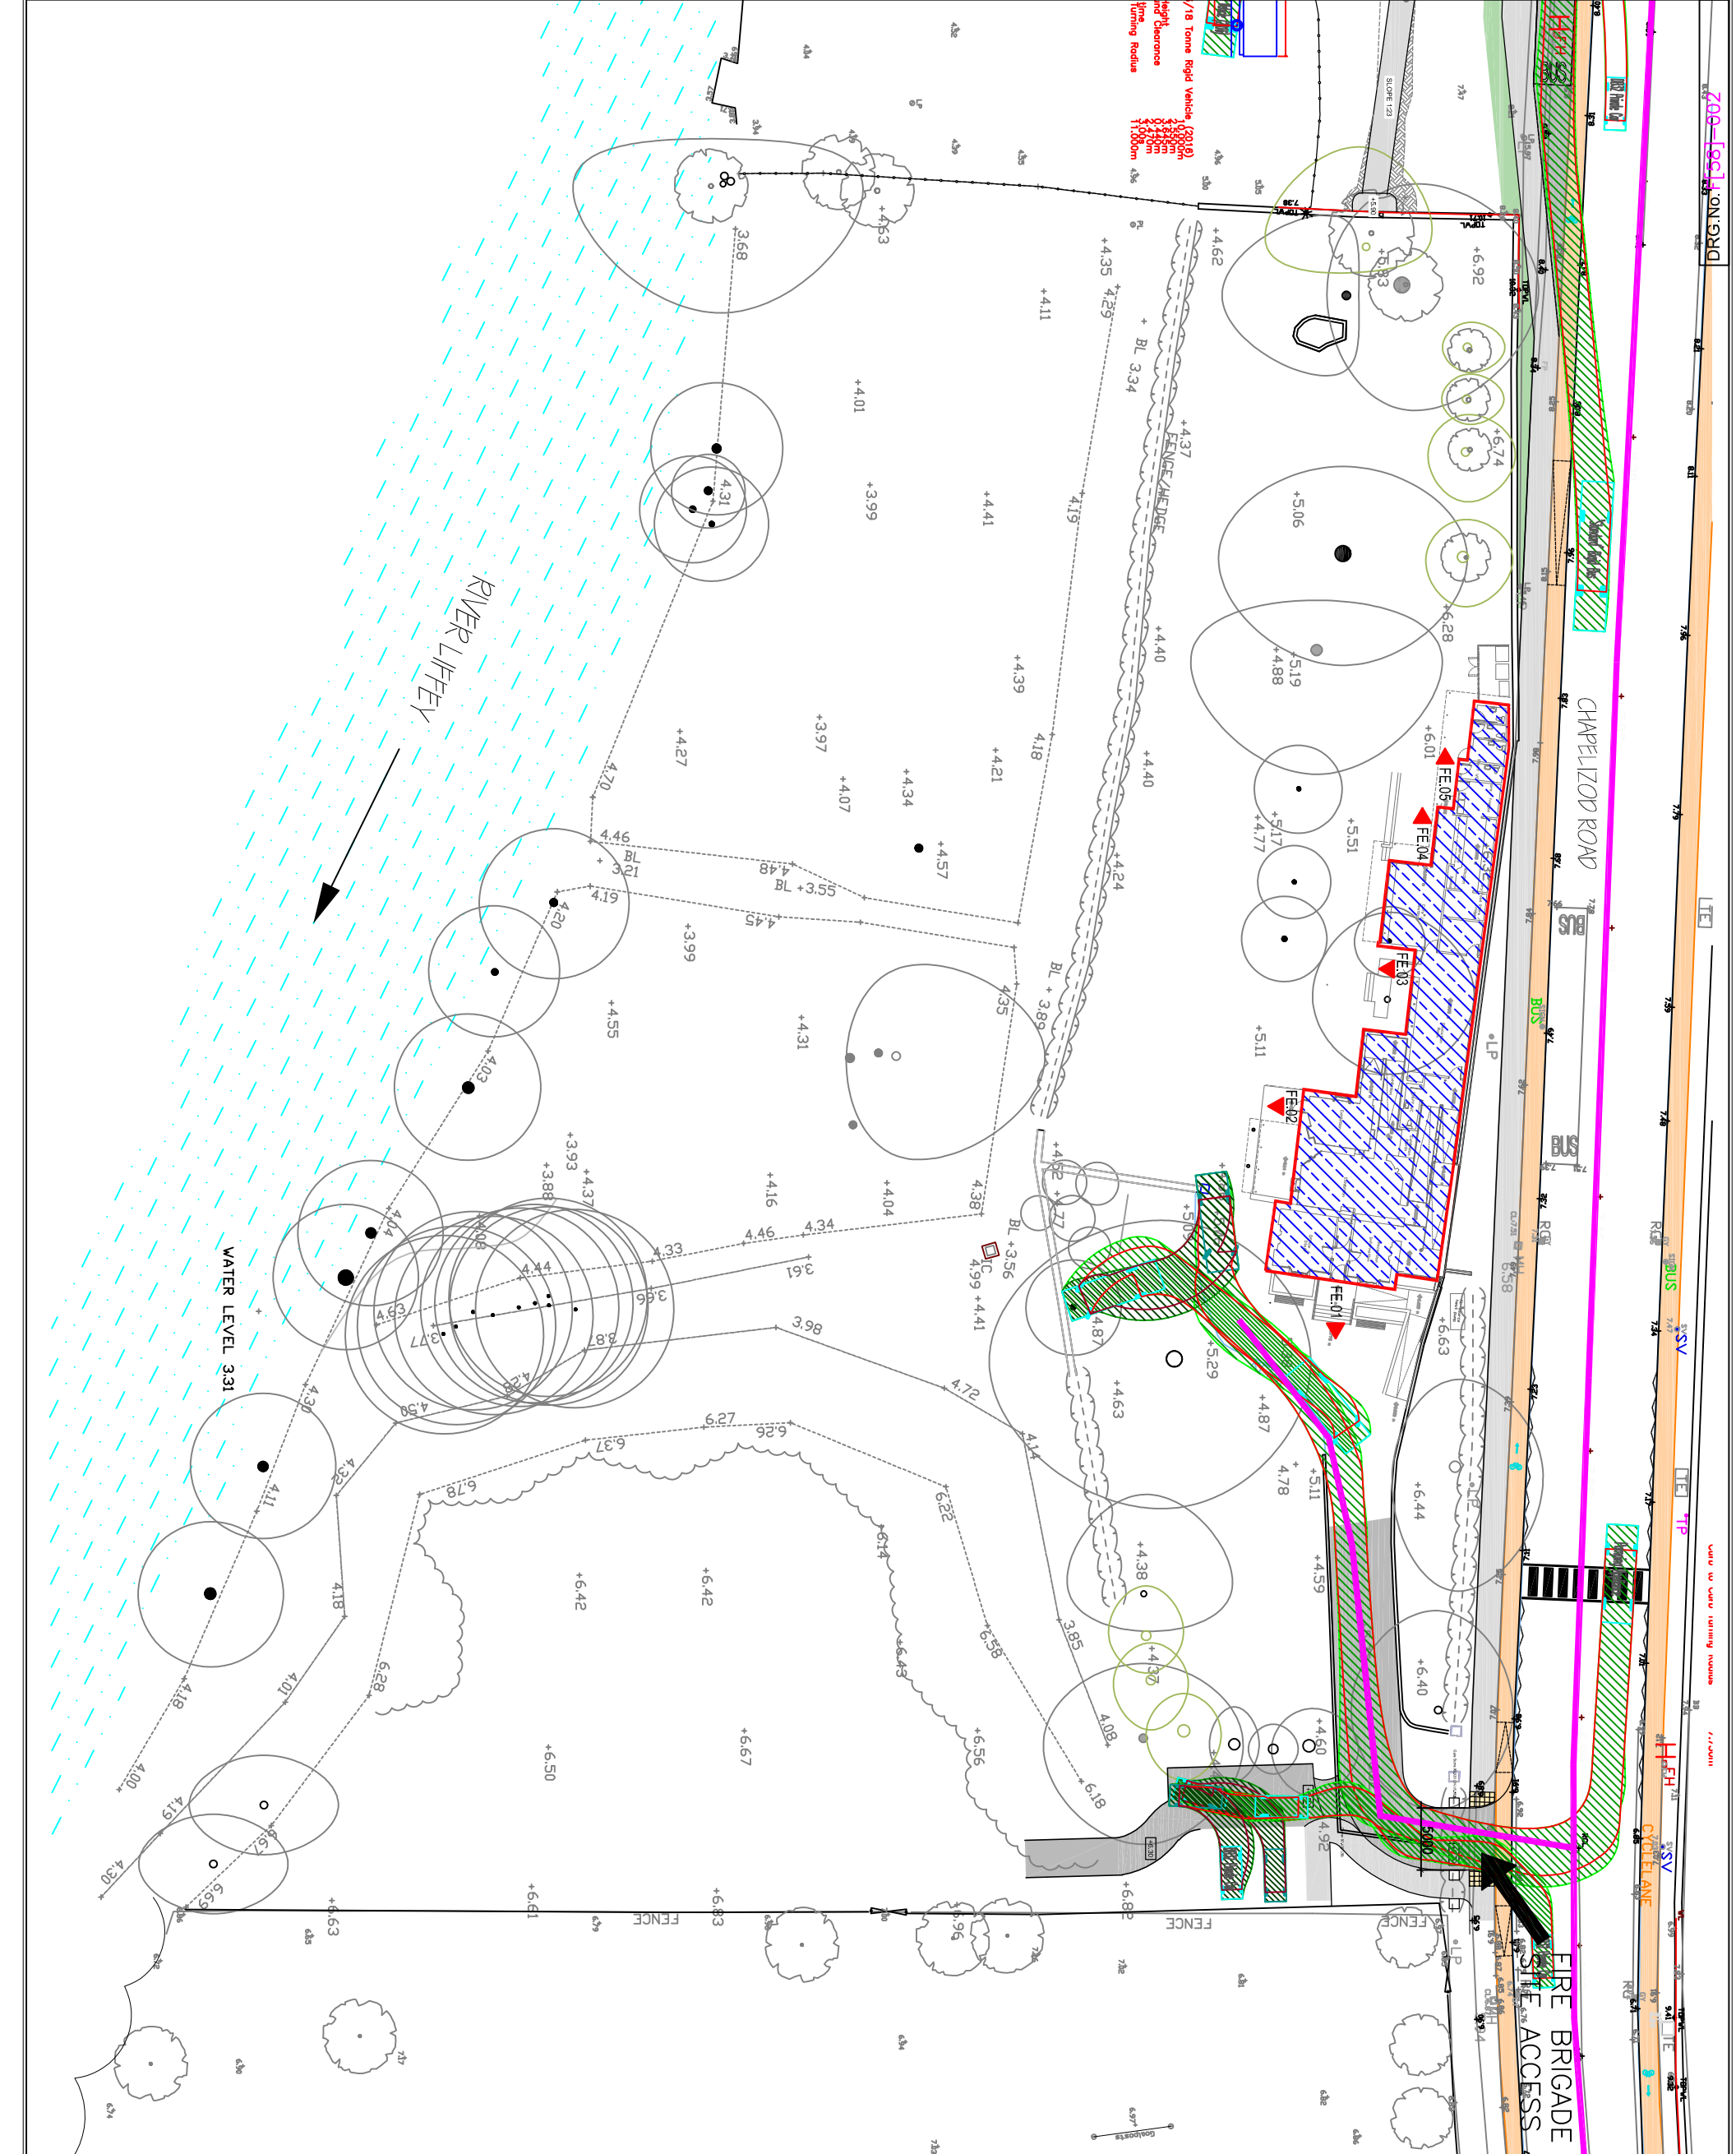

<p>FLN CONSULTING ENGINEERS GLASGOW · DUBLIN · AYR · INVERNESS</p> <p>Second Floor 13 South Leinster Street Dublin 2 Ireland t: +353 (0)1 678 7832 www.flnonsull.com info@flnonsull.com</p>	<p>Architect BLACKWOOD ASSOCIATES</p> <p>Contract COIS ABHANN LIFFEY VALE BIODIVERSITY CENTRE</p> <p>Dwg Status PRELIMINARY</p>	<p>Title FIRE SAFETY CERTIFICATE APPLICATION BLOCK PLAN</p>
<p>DRG. No. [58]-002</p>	<p>Job No. 3365</p>	<p>Scale 1:500 @ A3</p>