

NOTES

- Notes and Legend For Drawings Are On Drawing No. F[58]-010.

CHAPELIZOD ROAD


BUS

RG

MH 6.58

LP

Air source heat pump

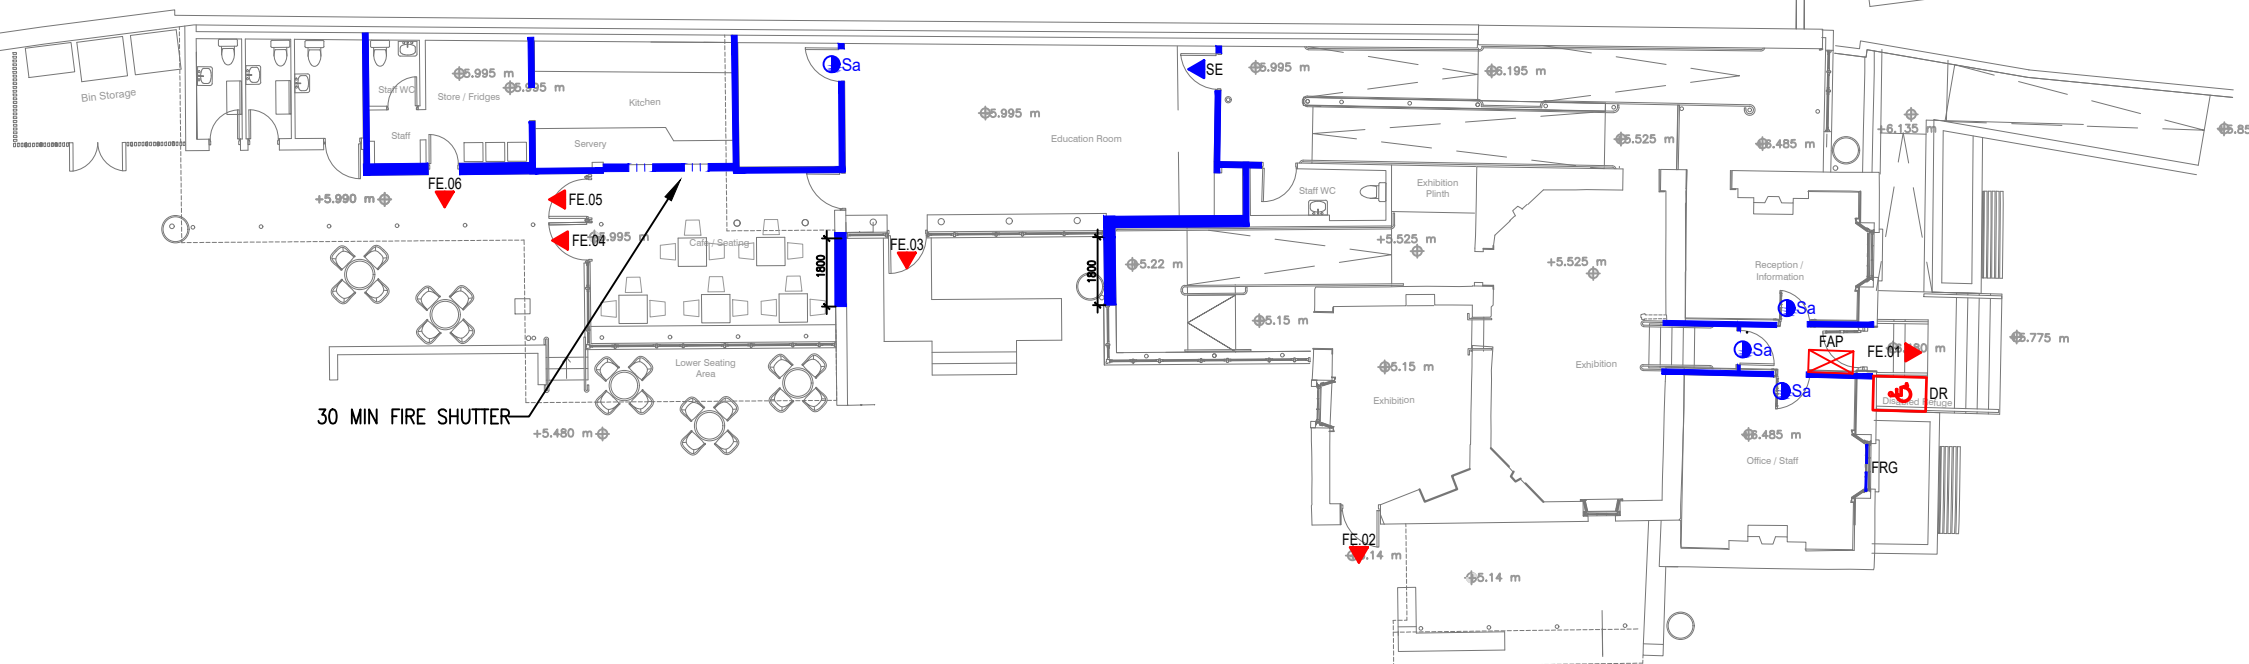

P2	ADC	DGA	03/11/21	MODIFIED TO REFLECT NEW LAYOUT.
ref	by	chk	date	revision



Second Floor
13 South Leinster Street
Dublin 2
Ireland

t: +353 (0)1 678 7832

www.flnconsult.com
info@flnconsult.com

GLASGOW • DUBLIN • AYR • INVERNESS

Drg Status **PRELIMINARY**

Architect **BLACKWOOD ASSOCIATES**

Contract **COIS ABHANN LIFFEY VALE BIODIVERSITY CENTRE**

Title **FIRE SAFETY CERTIFICATE APPLICATION GROUND FLOOR COMPARTMENTATION**

Drn	Date	Chk	Date
ADC	SEPT 2020	DGA	

Scale 1:200 @ A3 (or as shown) Current Rev P2

JOB No. 3365

DRG. No. F[58]-100