



TYPICAL STEP DETAIL Scale 1:10 @A1



TYPICAL DITCH DETAIL Scale 1:20 @A1

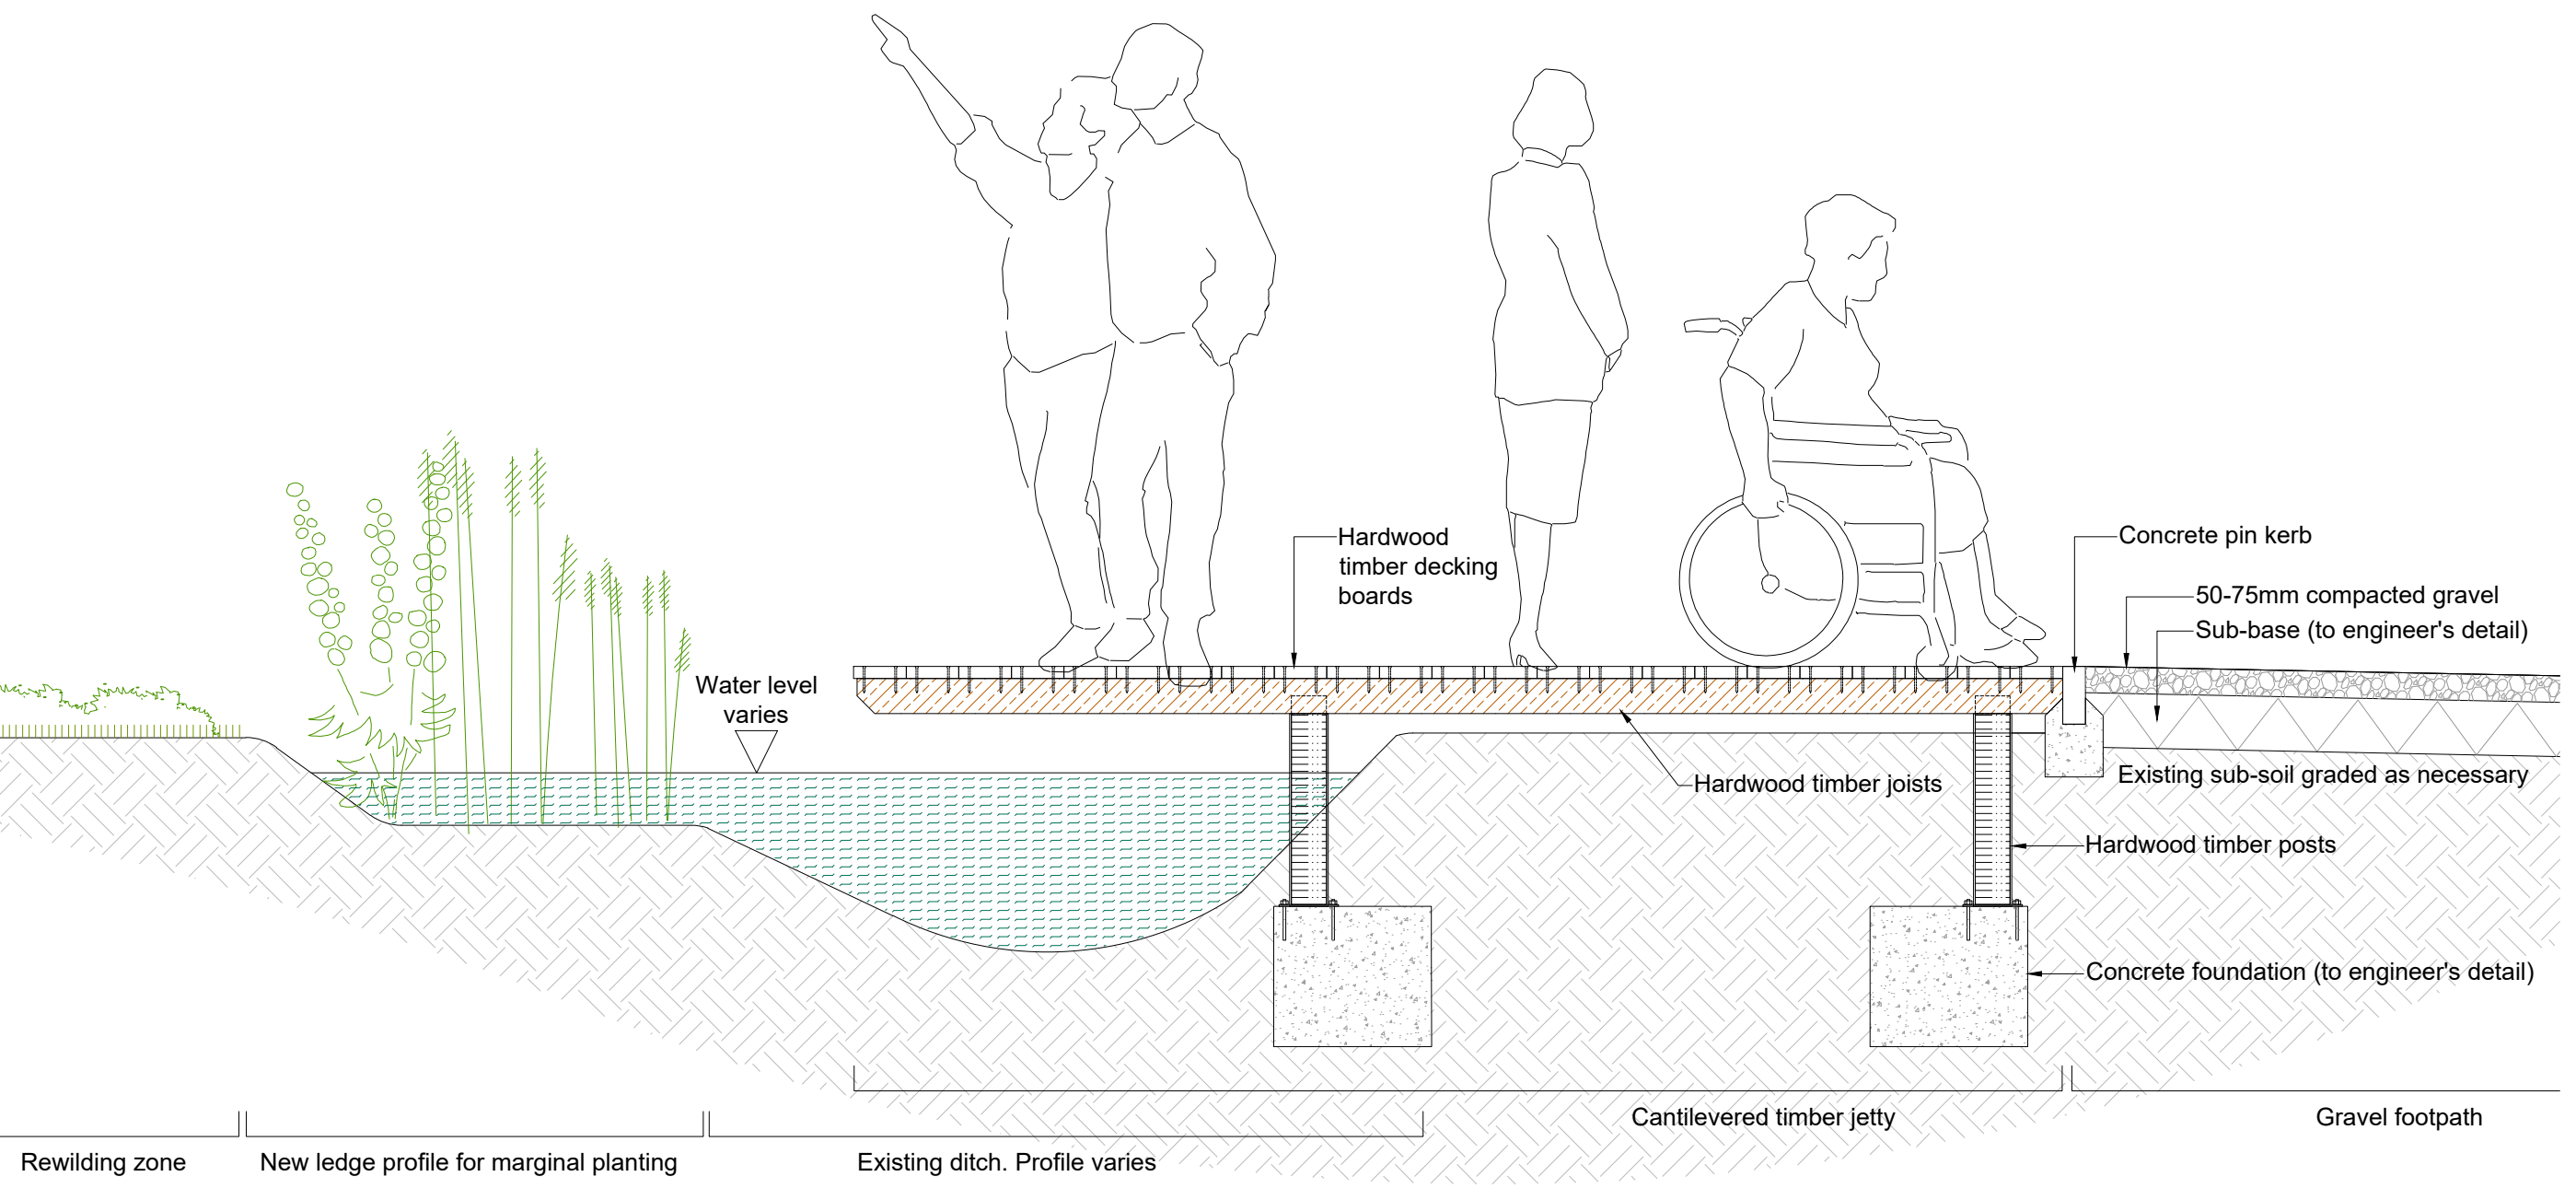

TYPICAL JETTY DETAIL Scale 1:20 @A1

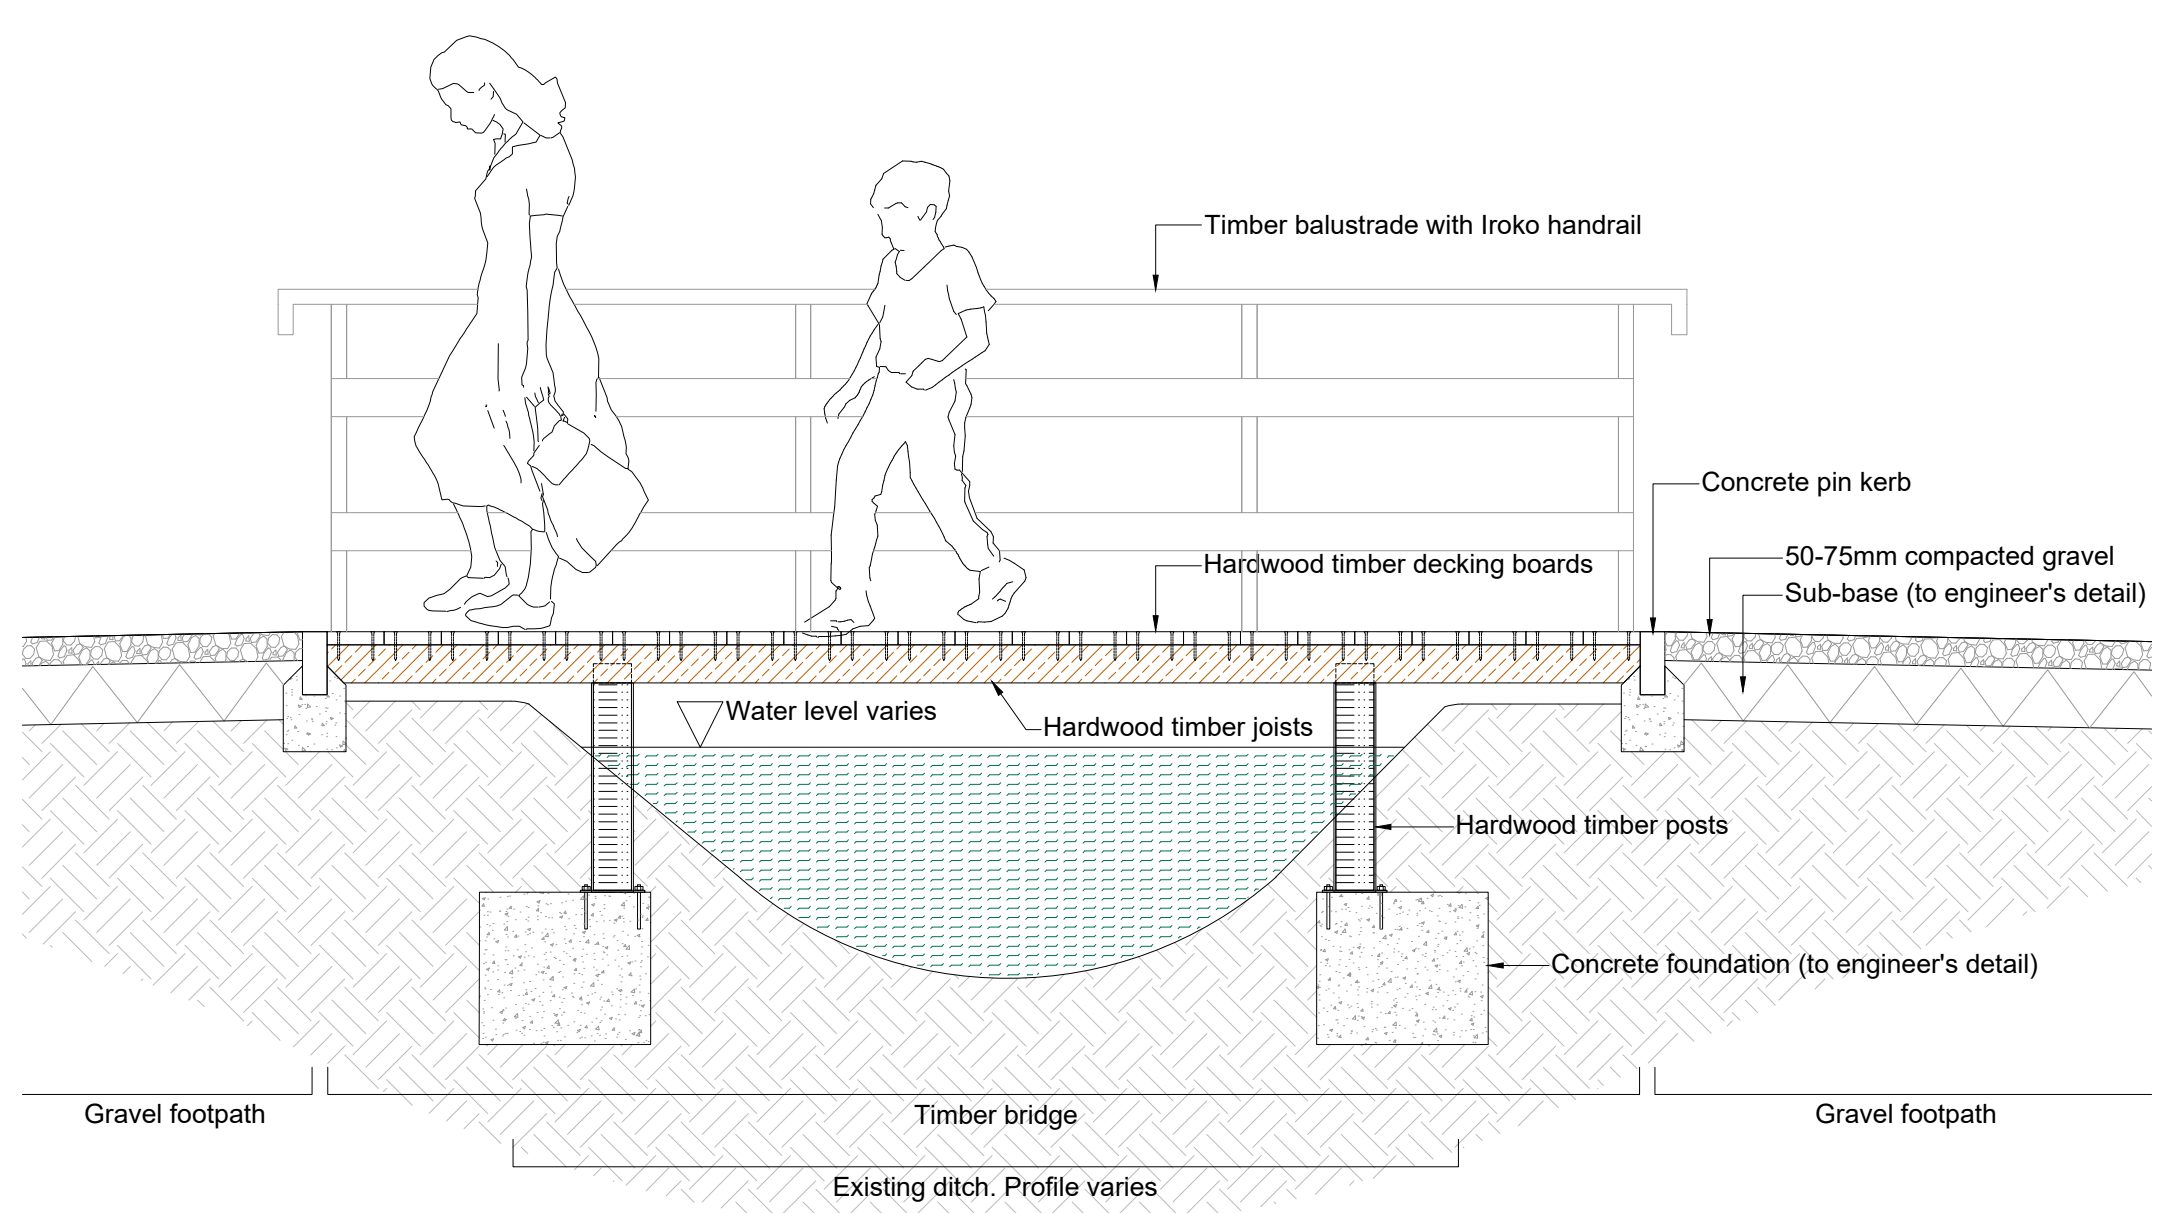

TYPICAL PEDESTRIAN BRIDGE DETAIL Scale 1:20 @A1

REV-1	HANDRAILS CHANGED TO TIMBER	FM	18.03.21
REV-0	FIRST ISSUE	FM	15.12.20
REV	DESCRIPTION	ISSUED BY	DATE
<b>MITCHELL + ASSOCIATES</b>			
LANDSCAPE ARCHITECTURE		URBAN DESIGN	
<small>Unit 5, Woodpark, The Rise, Glasnevin, Dublin 9, Ireland</small>		<small>t: + 353 1 454 5066 e: info@mitchellassoc.net</small>	
<b>PROJECT</b> LIFFEY VALE			
<b>CLIENT</b> DUBLIN CITY COUNCIL			
<b>JOB NO.</b> LLIF018			
<b>DRAWING</b> LANDSCAPE DETAILS			
<b>DRAWING NO.</b> 131			
<b>DRAWN BY</b> MF	<b>CHECKED</b> FM	<b>DATE</b> 28.10.2021	
<b>STATUS:</b> DRAFT PRE PART VIII CIRCULATION	<b>SCALE</b> AS SHOWN@A1	<b>REVISION</b> 1	
<small>NOTES: All dimensions are in millimeters unless otherwise stated and shall be checked and confirmed by the contractor on site. Any discrepancies shall be immediately reported to the landscape architects. Work to figured dimensions only - Do not scale from drawing. Do Not Scale. Use Figured Dimensions Only. Not for Construction Purposes unless Specifically Marked.</small>			
<small>© THIS DRAWING IS COPYRIGHT OF MITCHELL + ASSOCIATES</small>			