

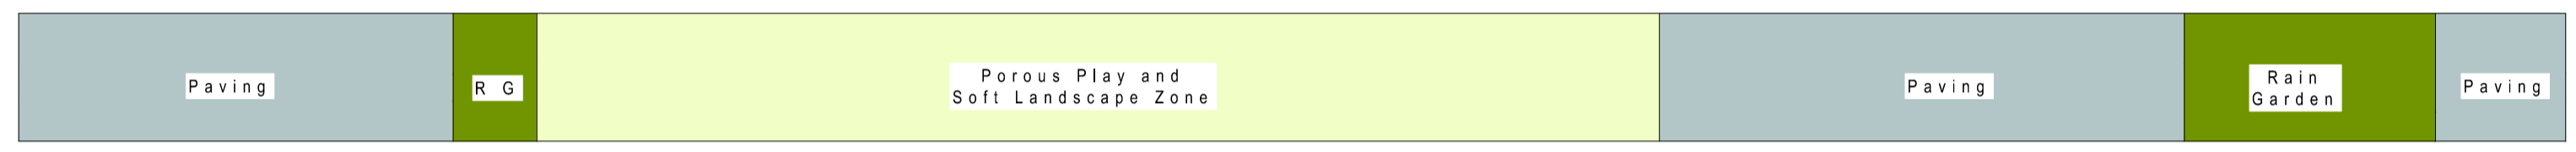
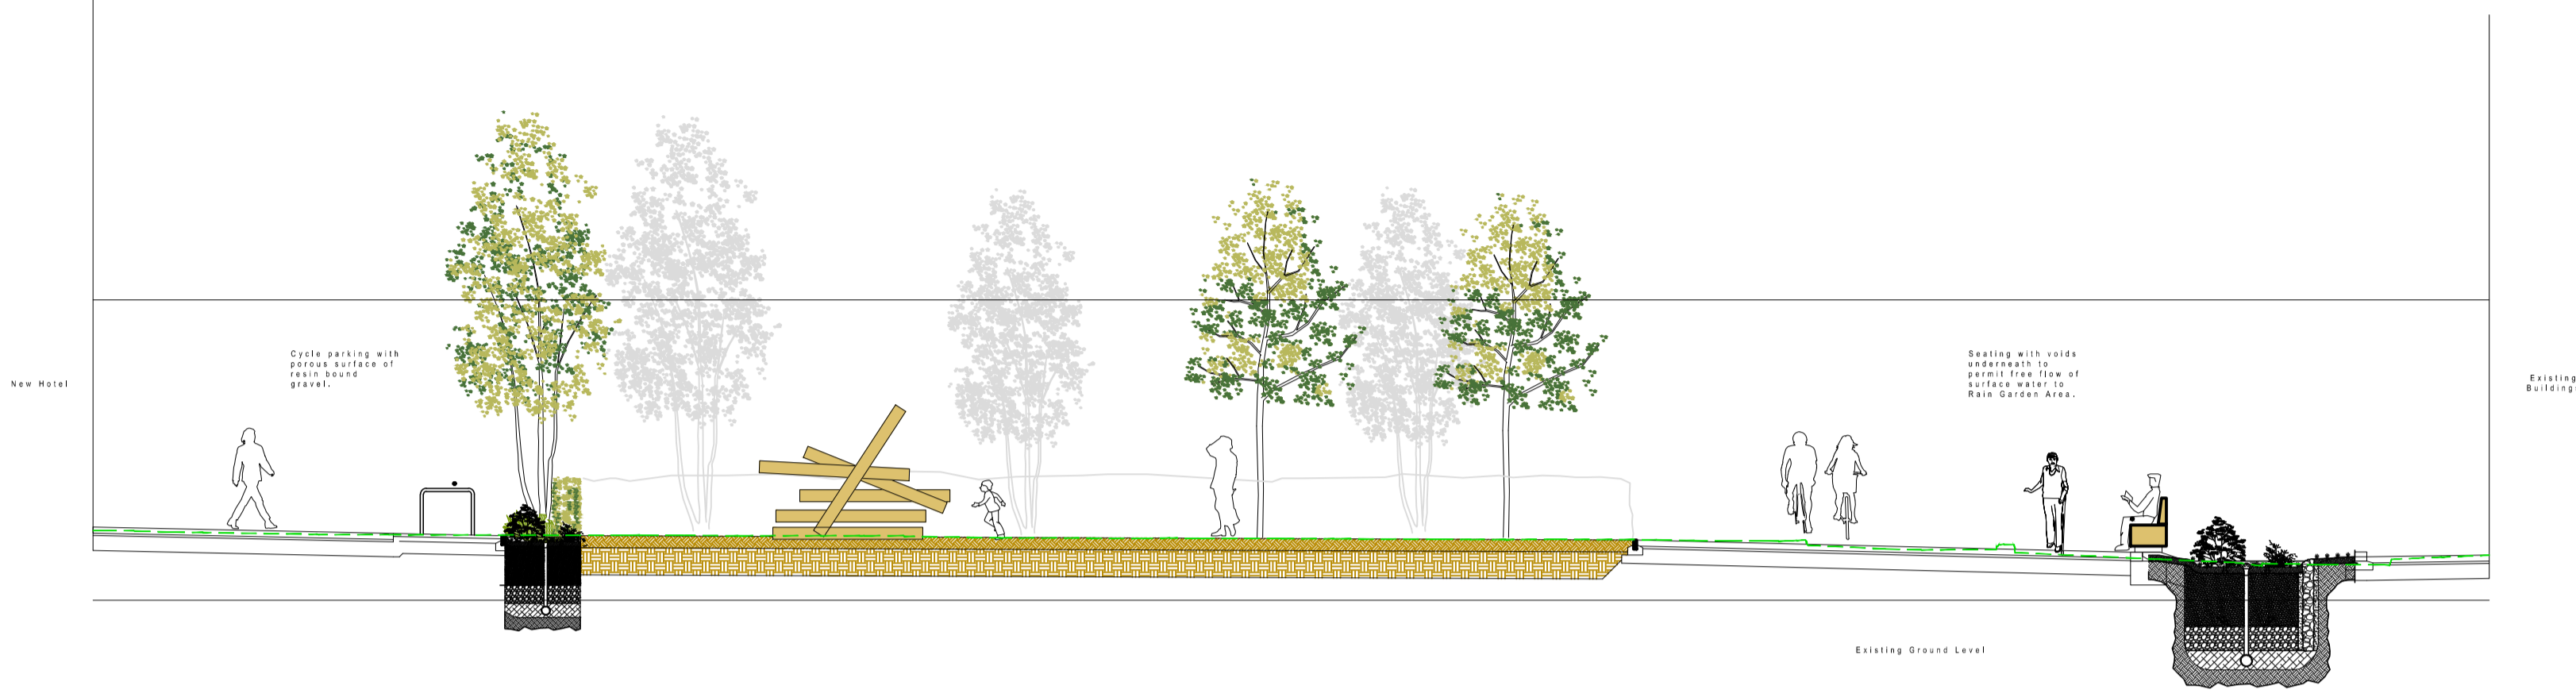


© COPYRIGHT OF THIS DRAWING IS RESERVED BY DBFL CONSULTING ENGINEERS. NO PART SHALL BE REPRODUCED OR TRANSMITTED WITHOUT THEIR WRITTEN PERMISSION.
 NO CHANGES OF WHATSOEVER NATURE ARE TO BE MADE TO ANY DETAILS SET OUT OR CONTAINED IN ANY DBFL SPECIFICATIONS OR DRAWINGS UNLESS THE EXPRESS CONSENT HAS BEEN OBTAINED IN ADVANCE, IN WRITING, FROM DBFL.

NOTES:

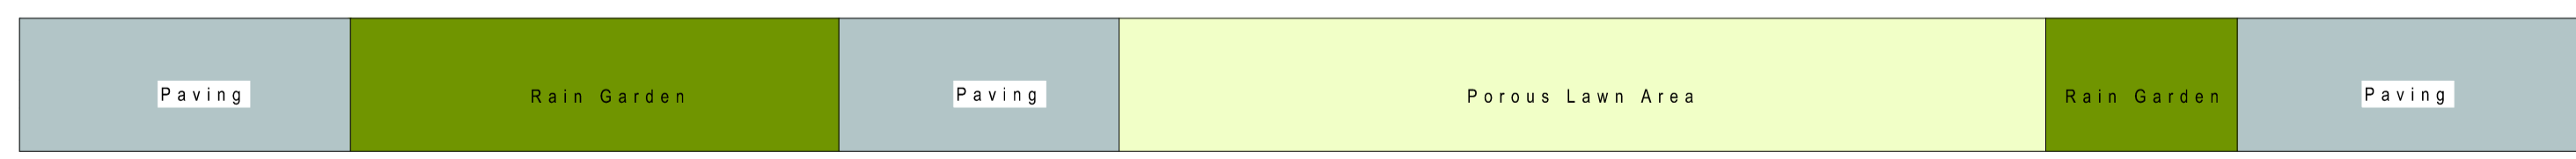

Section A-A

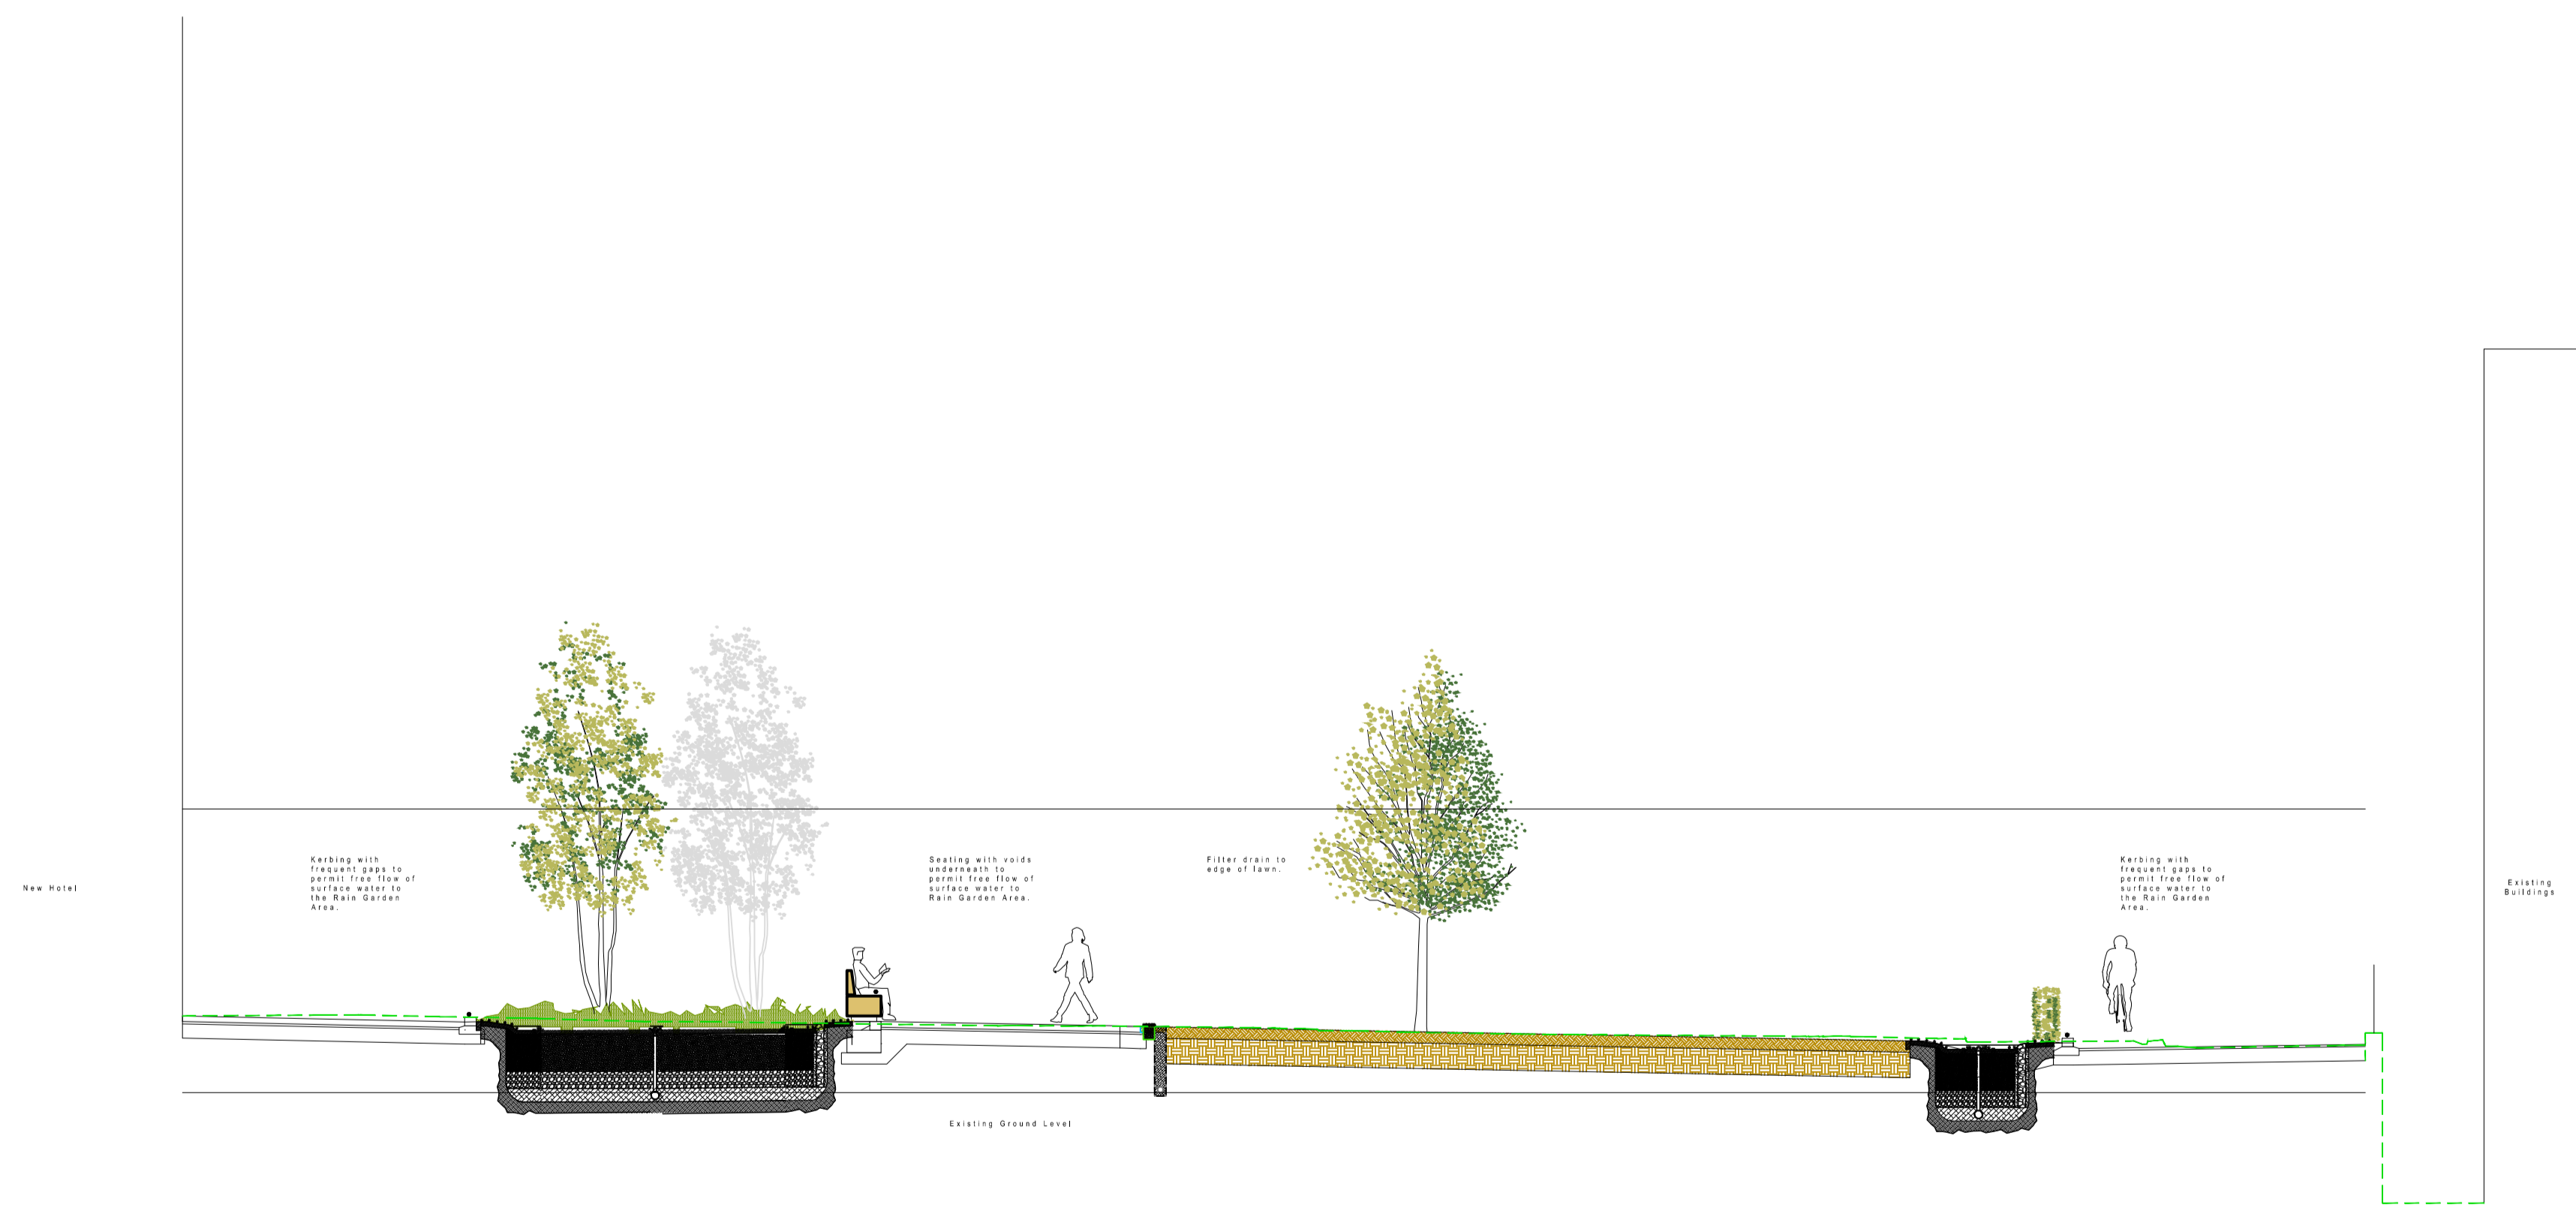

Section B-B

rev	date	description	by	chkd.
1	08-04-24	ISSUED FOR PLANNING	APR	
0	15-12-23	ISSUED FOR COMMENT	APR	

purpose	acceptance
P3 - PLANNING PERMISSION	S - ISSUED

DBFL Consulting Engineers
 Civil, Structural & Transportation Engineering
 www.dbfl.ie

DUBLIN OFFICE: Omford House, Upper Omford Quay, Dublin 7, D07 W704
 PHONE: +353 1 400 4000
 CORK OFFICE: 16 South Mall, Cork, T12 CT91
 PHONE: +353 21 2034538
 WATERFORD OFFICE: Suite 8b The Atrium, Maritime Gate, Canada Street, Waterford, X91 W628
 PHONE: +353 51 306 500
 GALWAY OFFICE: Upper House, 7 Eyre Square, Galway, H91 YNCS
 PHONE: +353 91 33 93 99

project ref:
PORTOBELLO HARBOUR

drawing title:
DRAINAGE CROSS SECTIONS 001

architect:
AIT URBANISM & LANDSCAPE

designed by	author	scale	sheet size
APR	APR	1:100	A1
drawing no.	revision		
220075-X-91-Z00-XXX-DR-DBFL-CE-1002	1		